




PROPOSED ROOF PLAN
(scale 1:100)

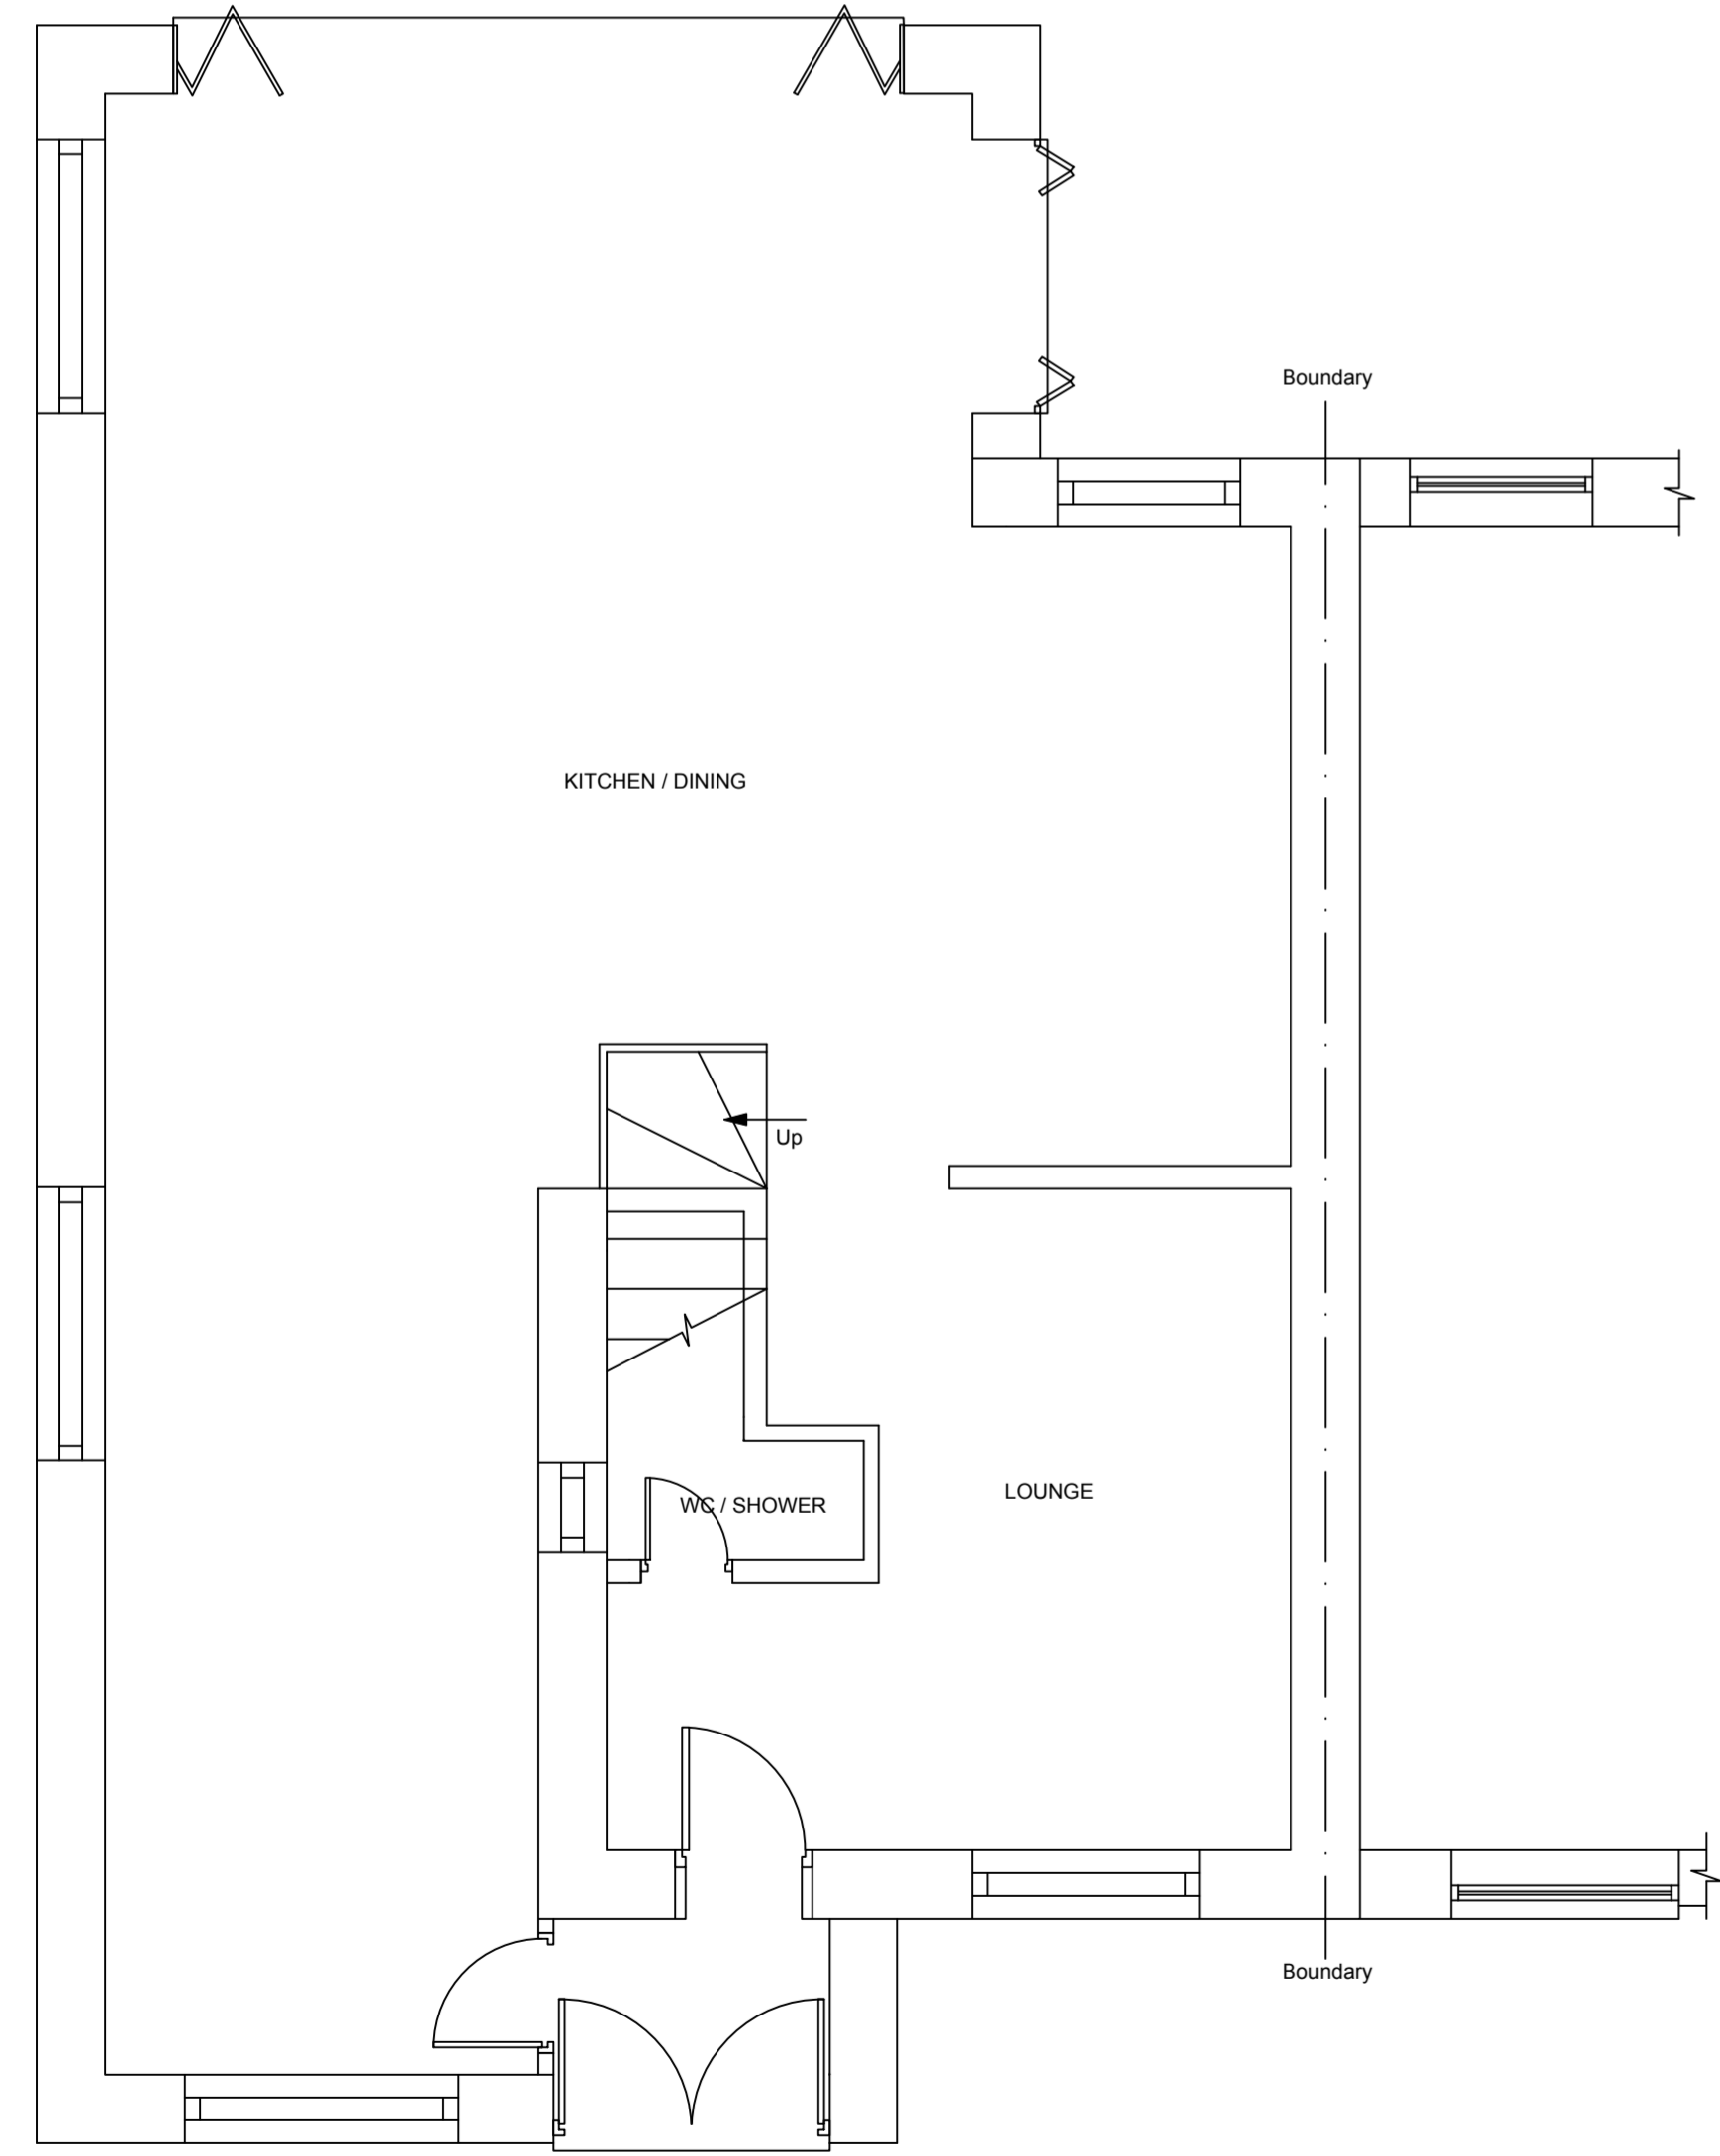

PROPOSED GROUND FLOOR PLAN
(scale 1:50)

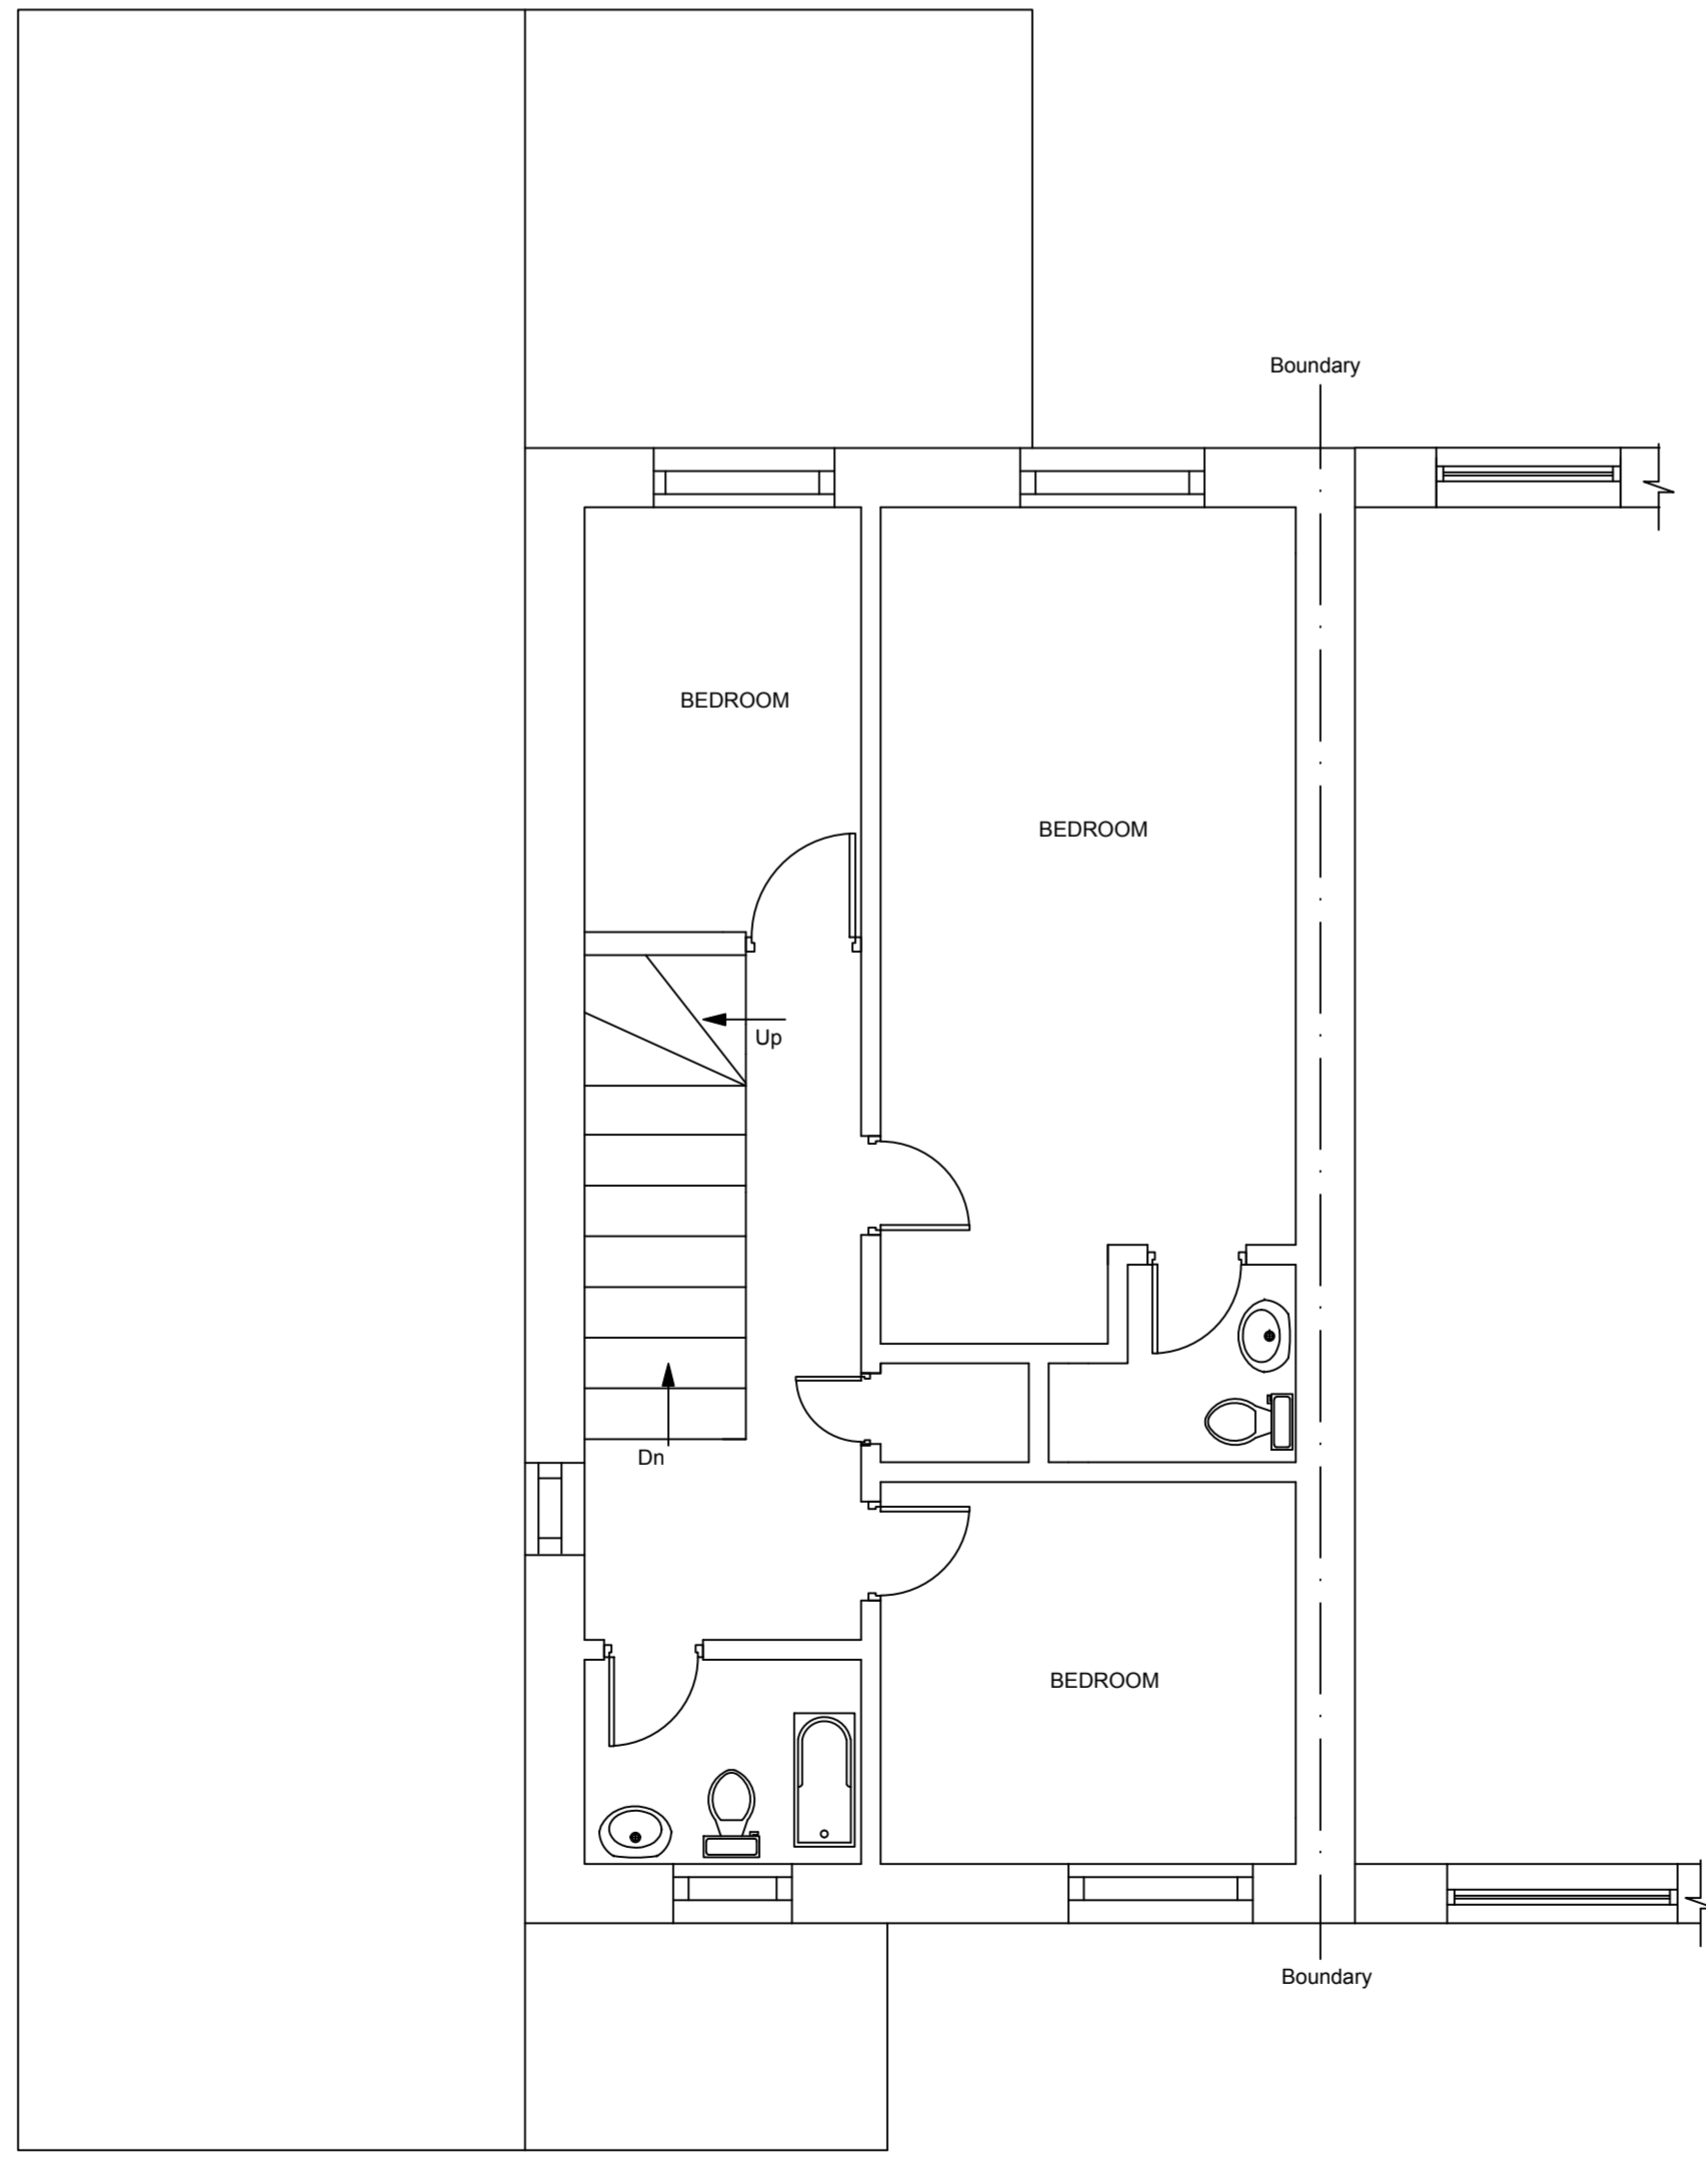

PROPOSED FIRST FLOOR PLAN
(scale 1:50)

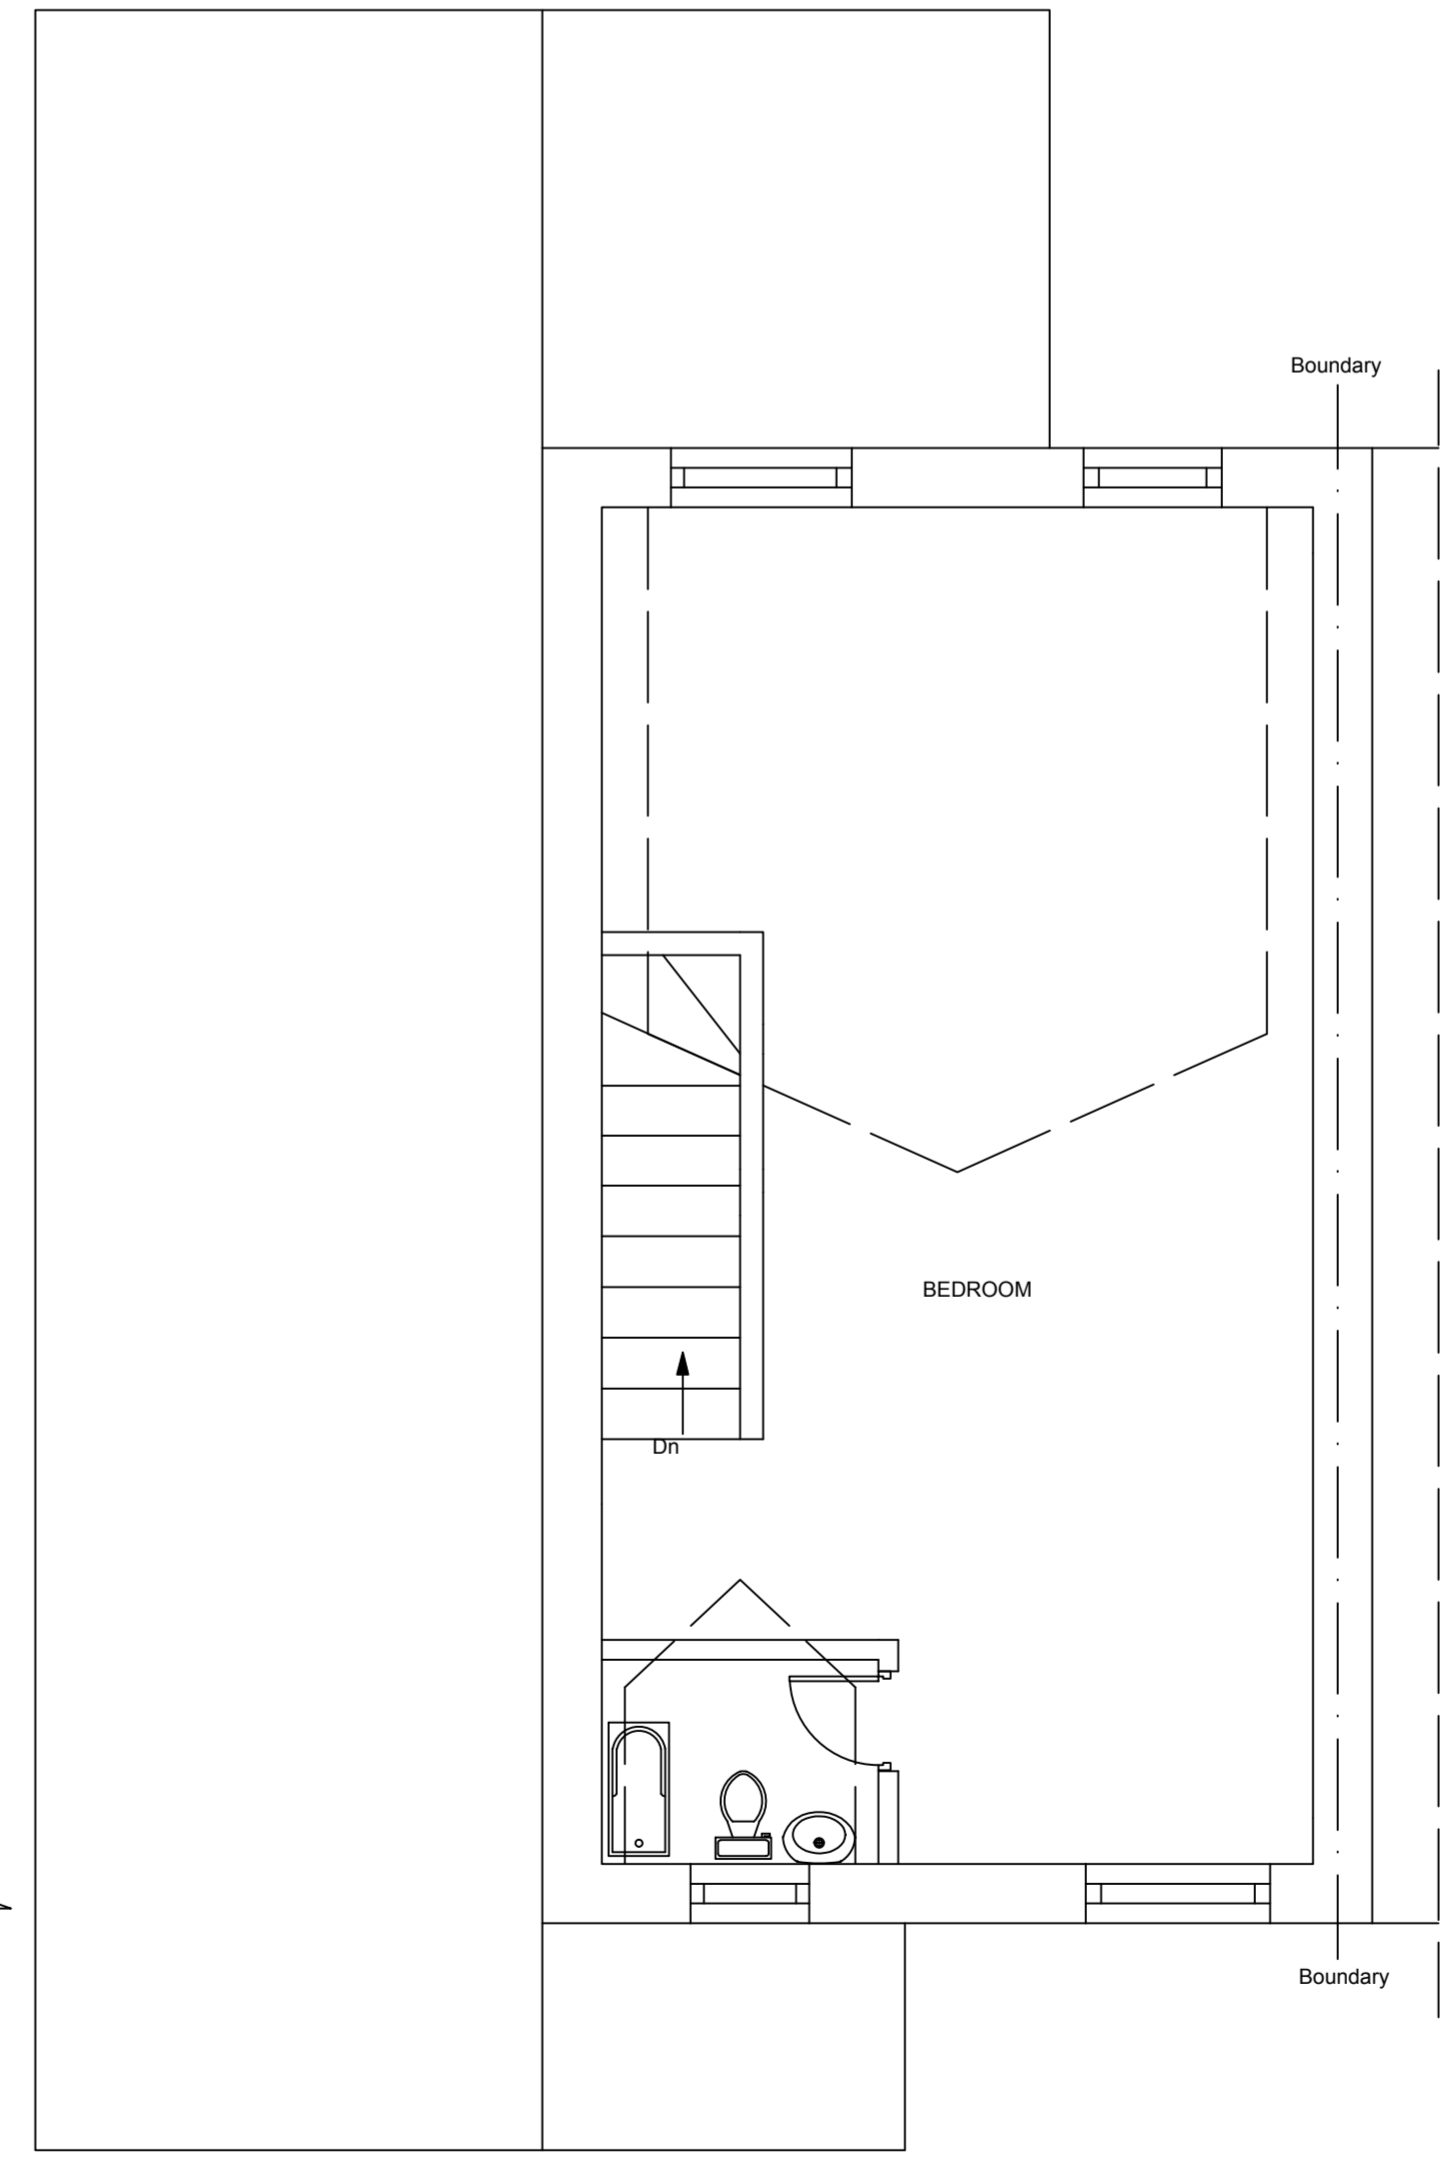

PROPOSED LOFT PLAN
(scale 1:50)

0800 464 7001

ADDRESS	28 THISTLE DRIVE, HATFIELD, AL10 9FQ			
PROJECT	SINGLE STOREY SIDE & REAR EXTENSION LOFT CONVERSION			
SCALE	AS SHOWN	DWG NO	FPA101097	PAGE 02
DRAWN	K. MILLER	DATE	JULY-2021	REV E

THESE DRAWINGS ARE PRODUCED TO OBTAIN PLANNING AND BUILDING REGULATIONS APPROVAL ONLY AND COPYRIGHT OF THE DESIGNER, ALL DIMENSION TO BE CHECKED ON SITE.