


ALL DIMENSIONS MUST BE CHECKED ON SITE AND
 RECONSTRUCTION MUST BE IN FULLY IN ACCORD WITH THE PROSPECT
 THE CHAIRS AND ANY OF BRICKS PRESENT TO THE PROSPECT AND THE
 CONFORM TO BRICKS IN BRICKS IN BRICKS IN
 ALL REPORTS ARE REQUIRED.
 BE PART OF THE WORKS TO BE PRODUCED WITHOUT THEIR
 PERMISSION IN WRITING FROM BRICKS IN BRICKS IN BRICKS IN

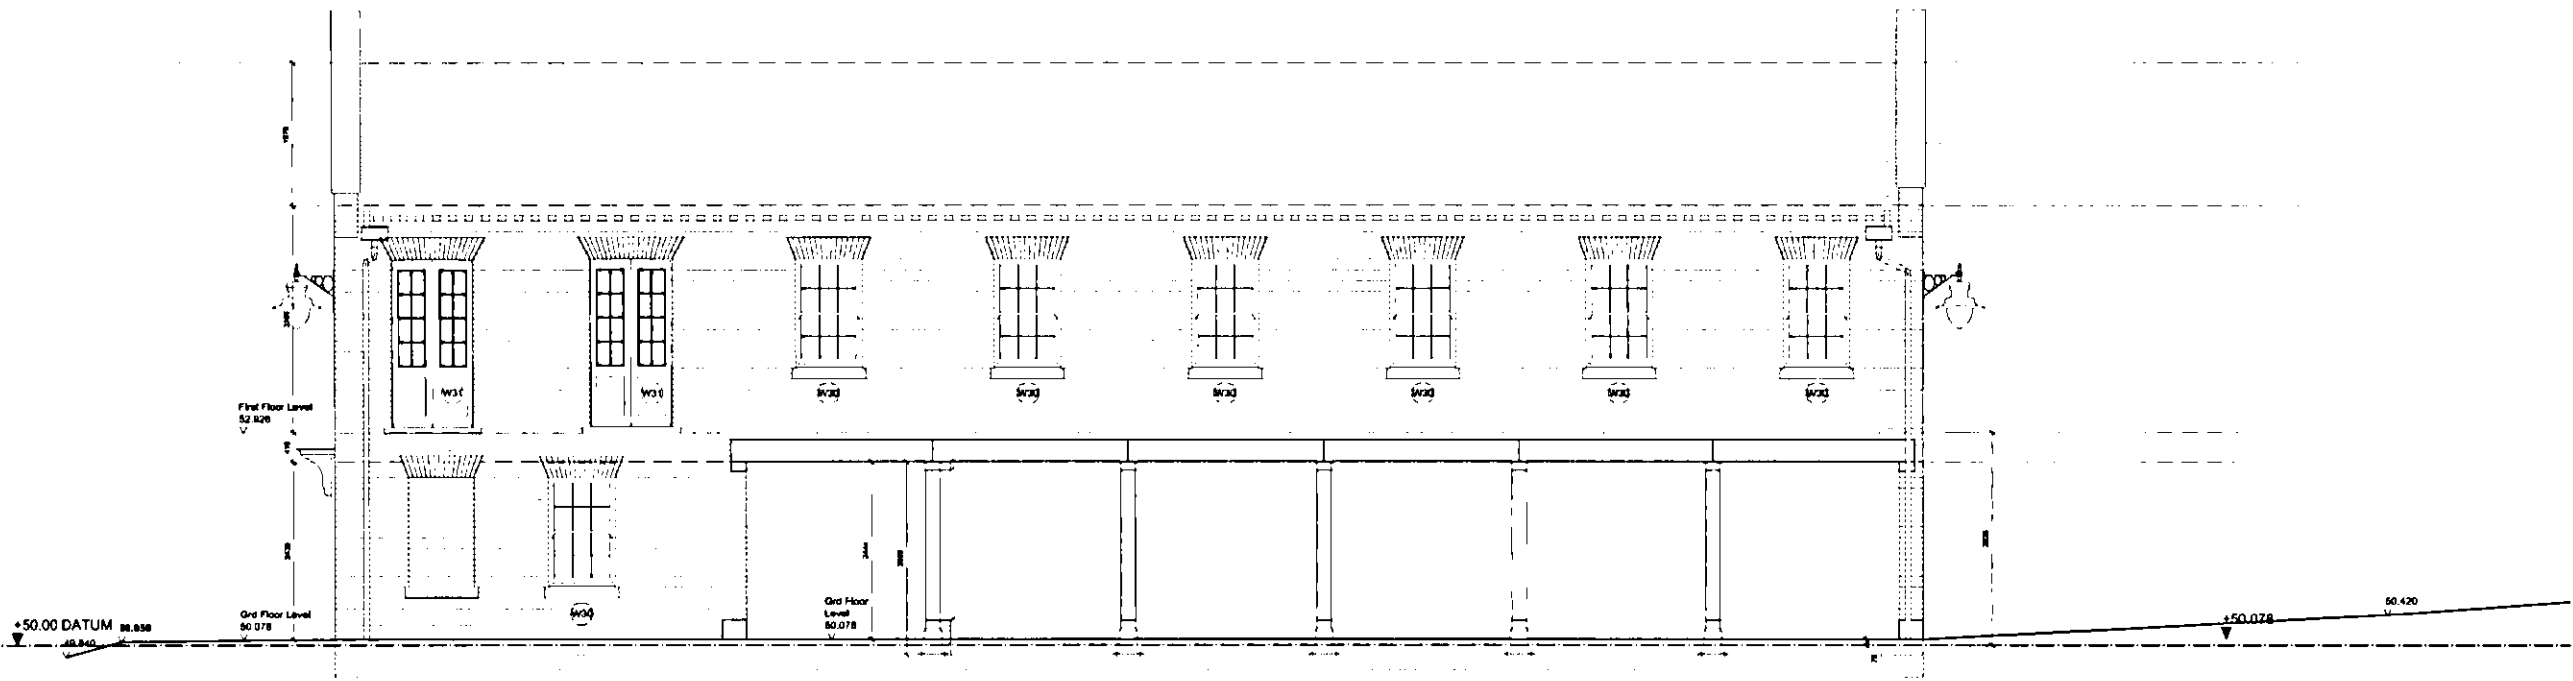

FRONT ELEVATION

PLANNING DEPARTMENT
 OFFICE COPY

20 MAR 2012

2012/0671

No.	Amendment	Date
A	Issued for submission and approval	27.02.11
B	Issued for Tender	04.03.11
C	Issued for Construction	28.02.11
D	Clarification of steelwork	08.12.11

Drawing Status
CONSTRUCTION

BROOKS / MURRAY

ARCHITECTS
 8-10 NEW NORTH PLACE
 LONDON EC2A 4JH
 TEL: 020 7738 9866
 FAX: 020 7738 9848
 architects@brooksandmurray.com

CLIENT:
 GASCOYNE CECIL ESTATES

JOB:
 DUNHAMS COURTYARD

DATE: Feb '11 SCALE: A1/A3 1:50 / 1:100

DRAWING TITLE:
 Front elevation - ZONE 3
 UNIT 17

DRAWING NUMBER:
 576-175 D

