




SouthEast Elevation

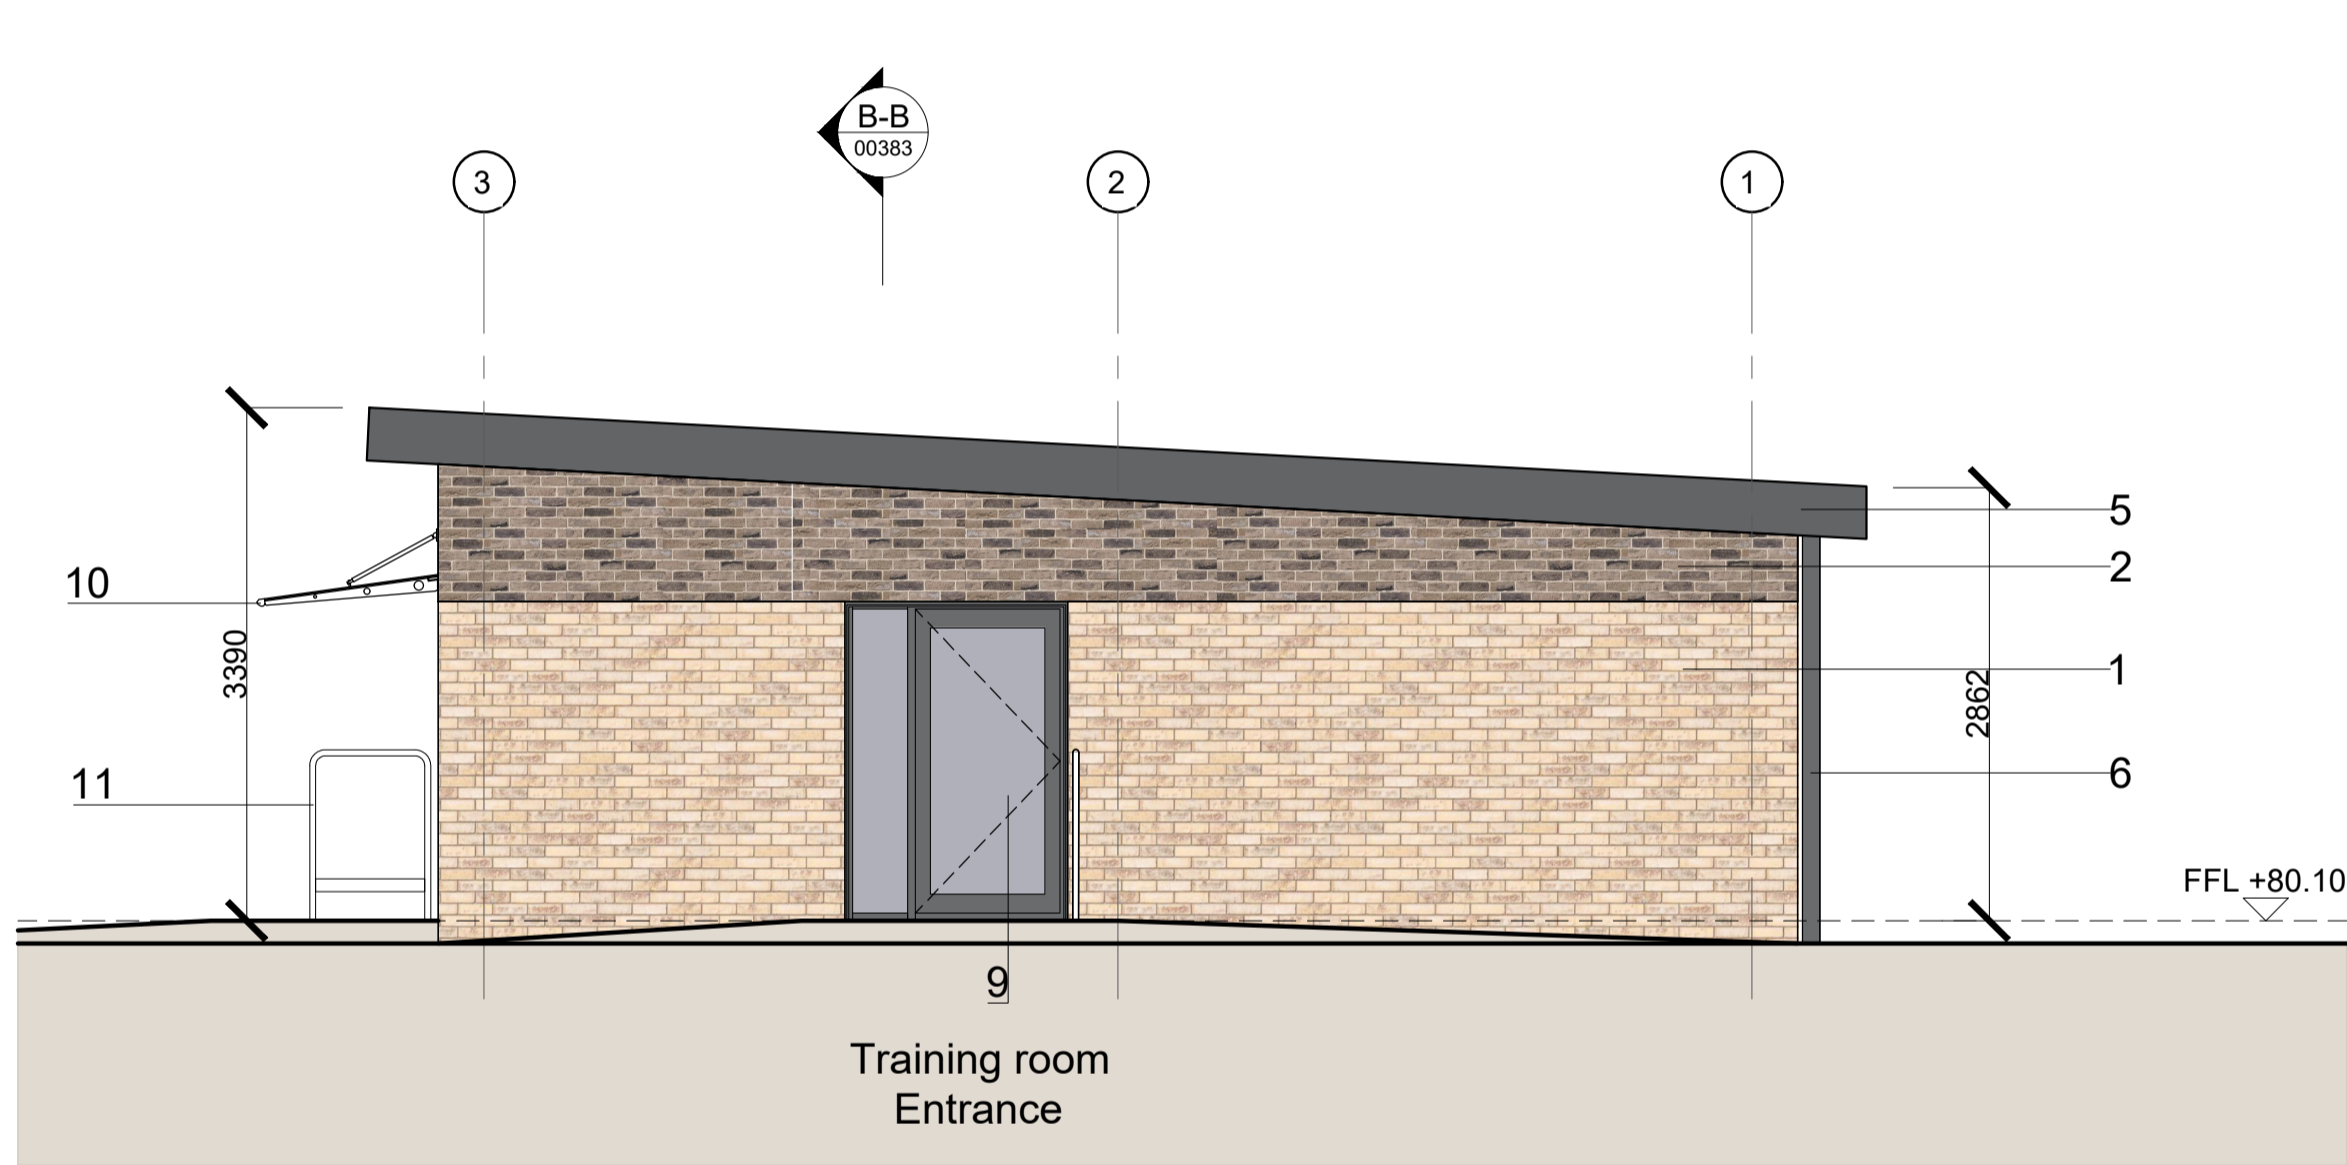


NorthEast Elevation

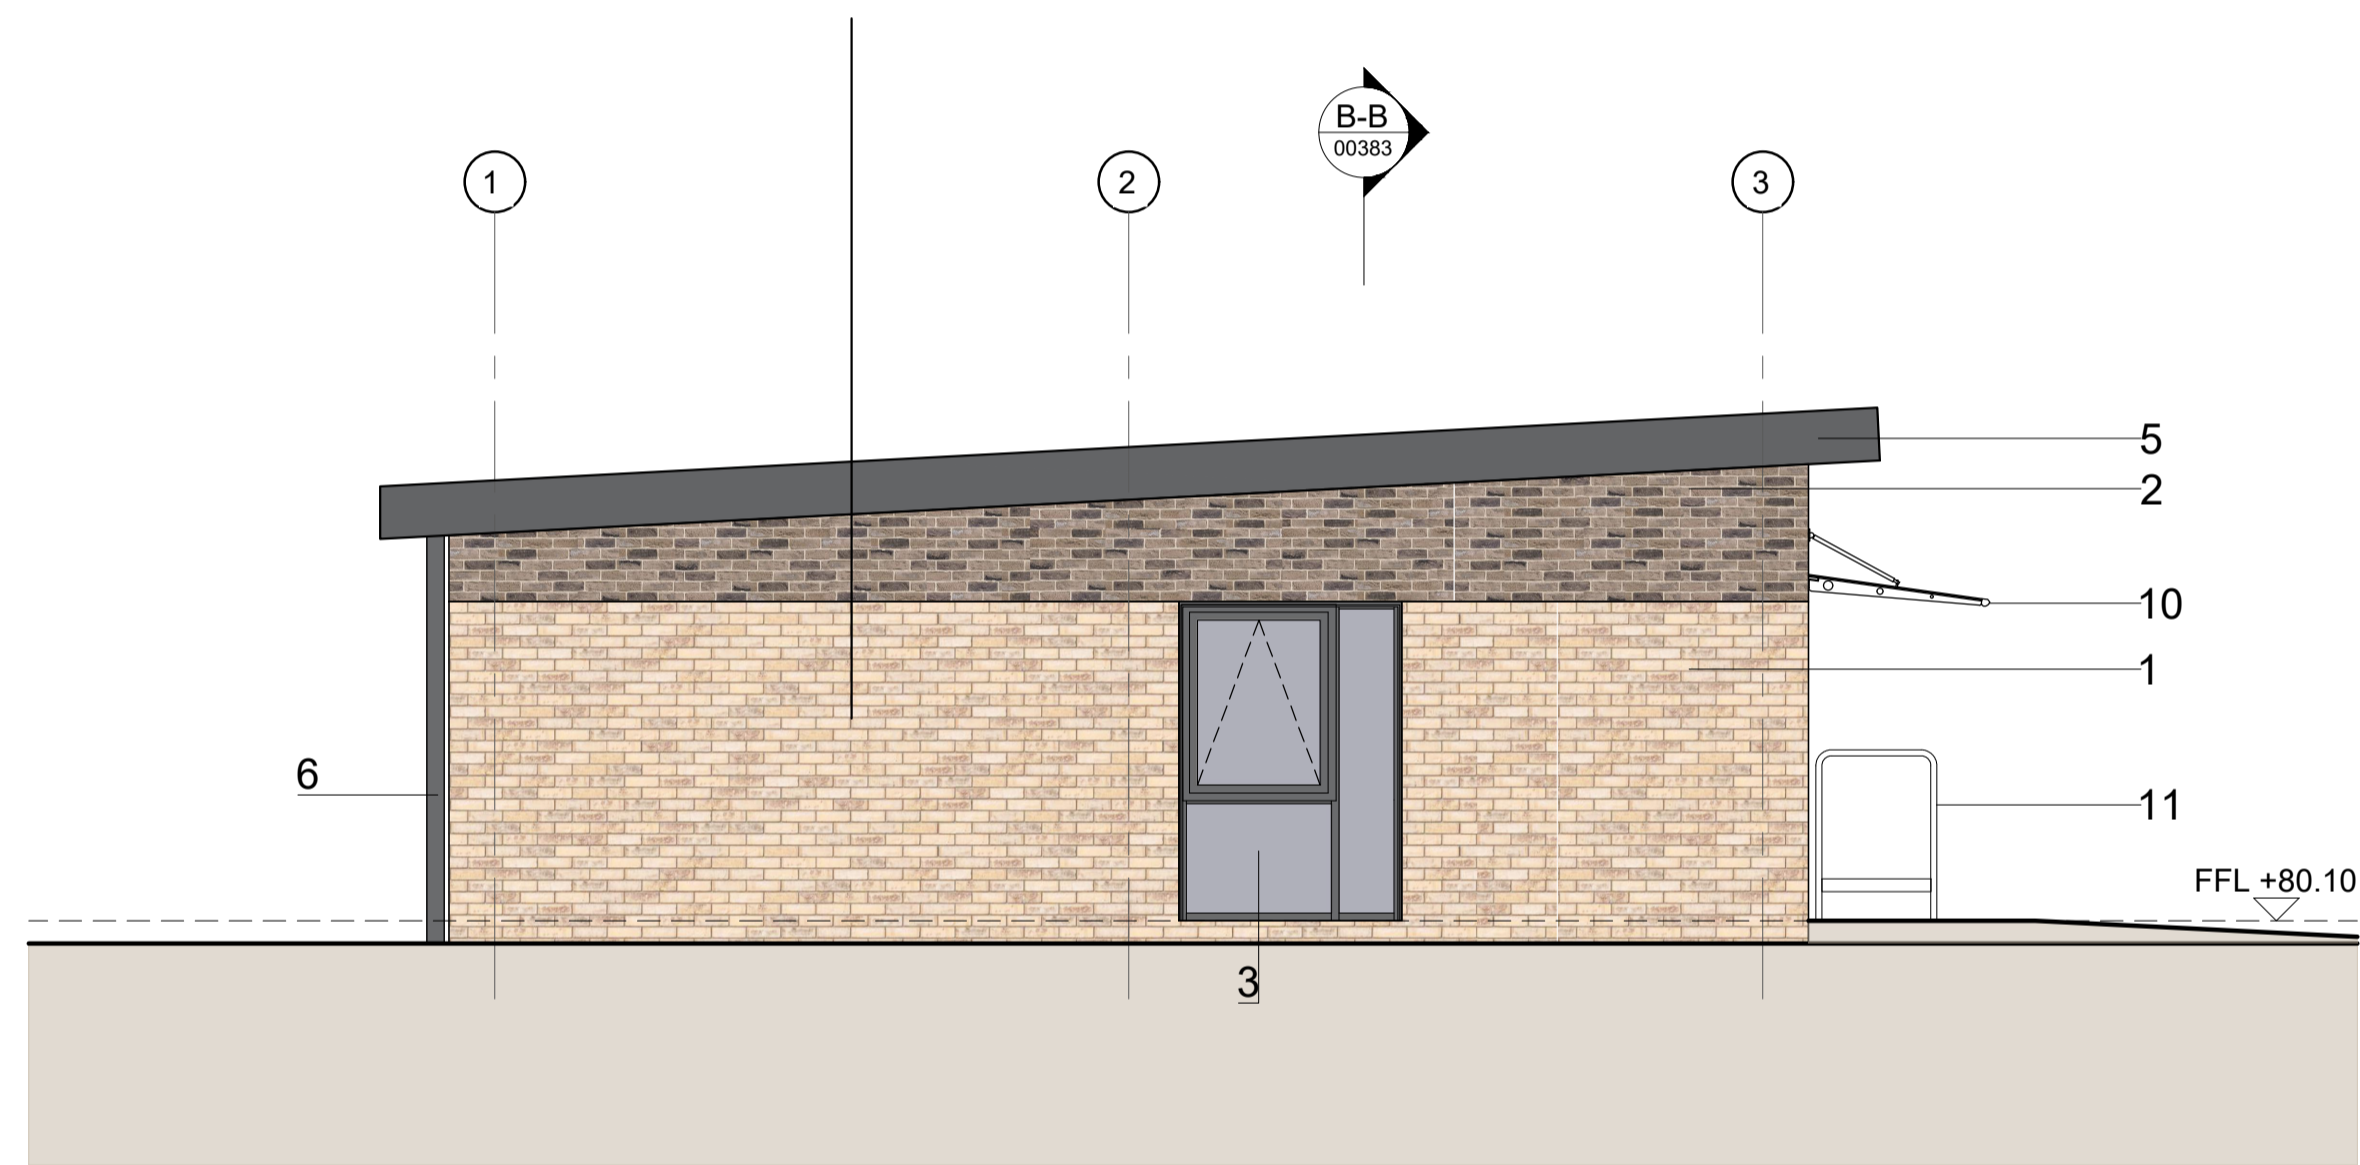

SouthWest Elevation

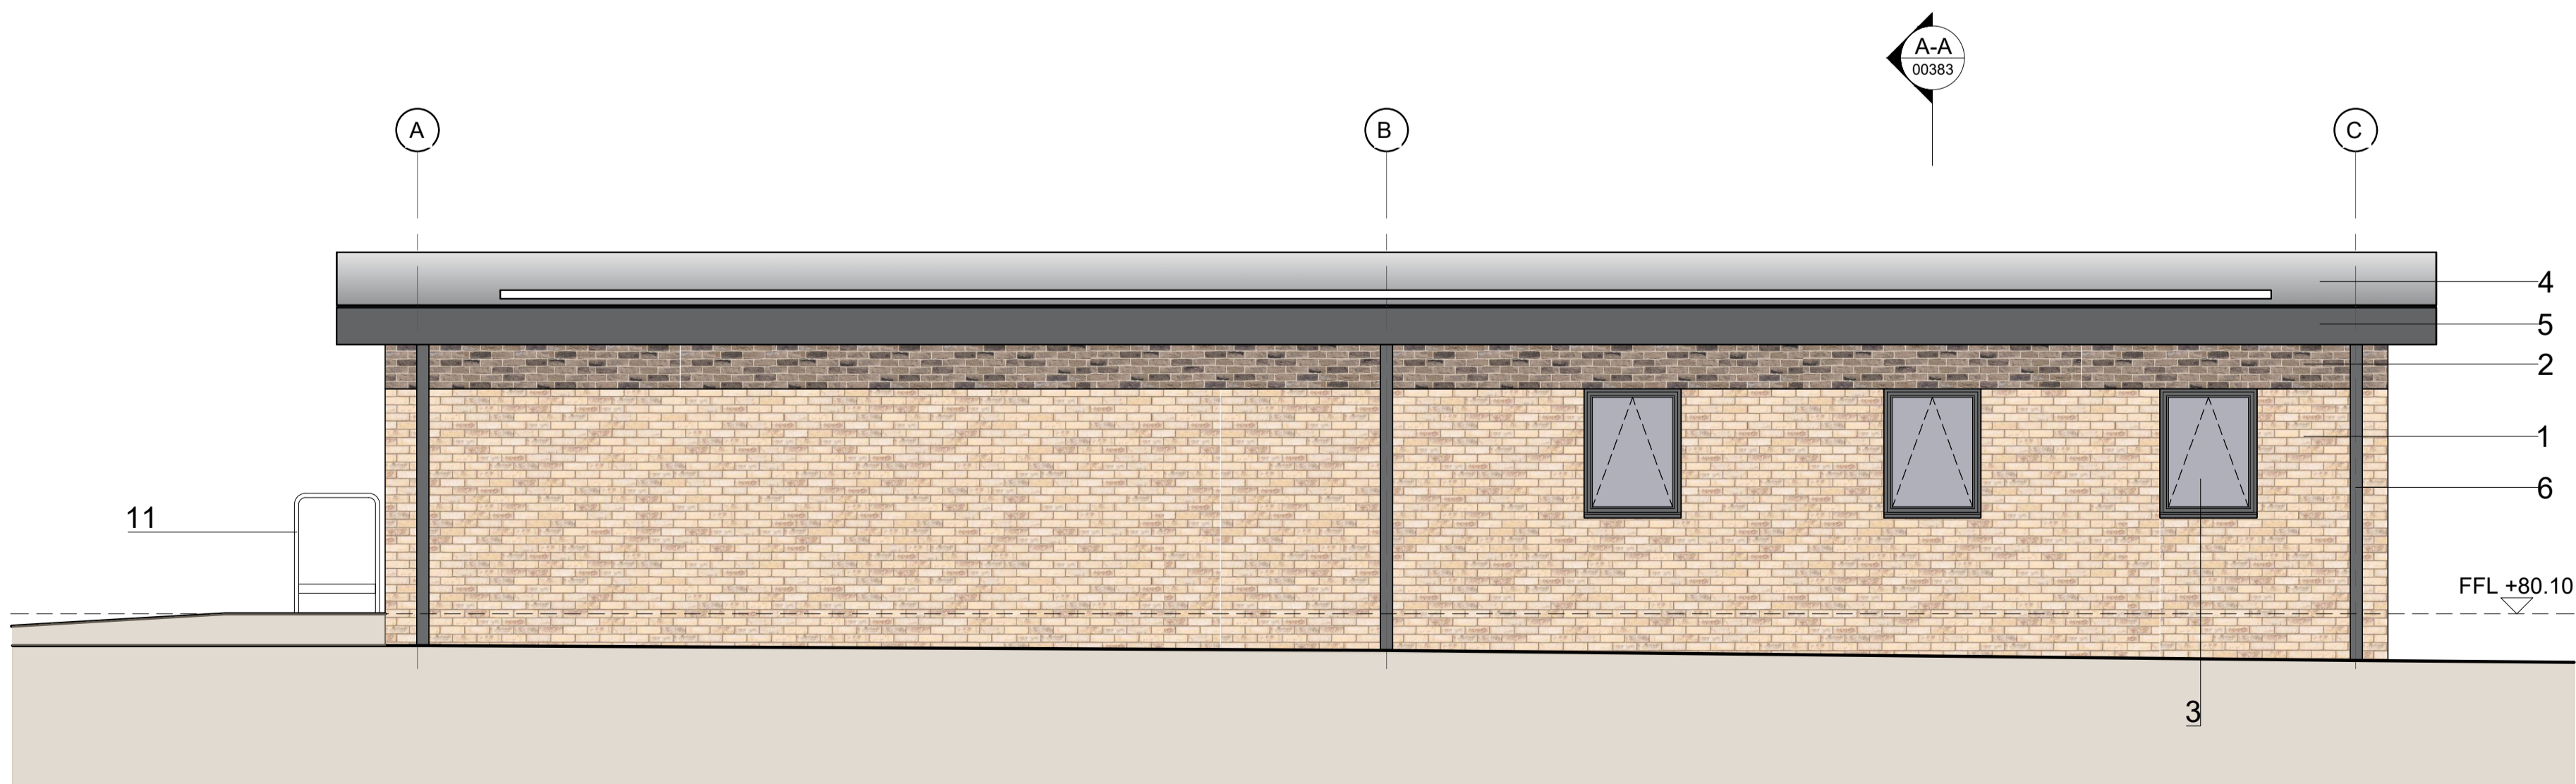

NorthWest Elevation

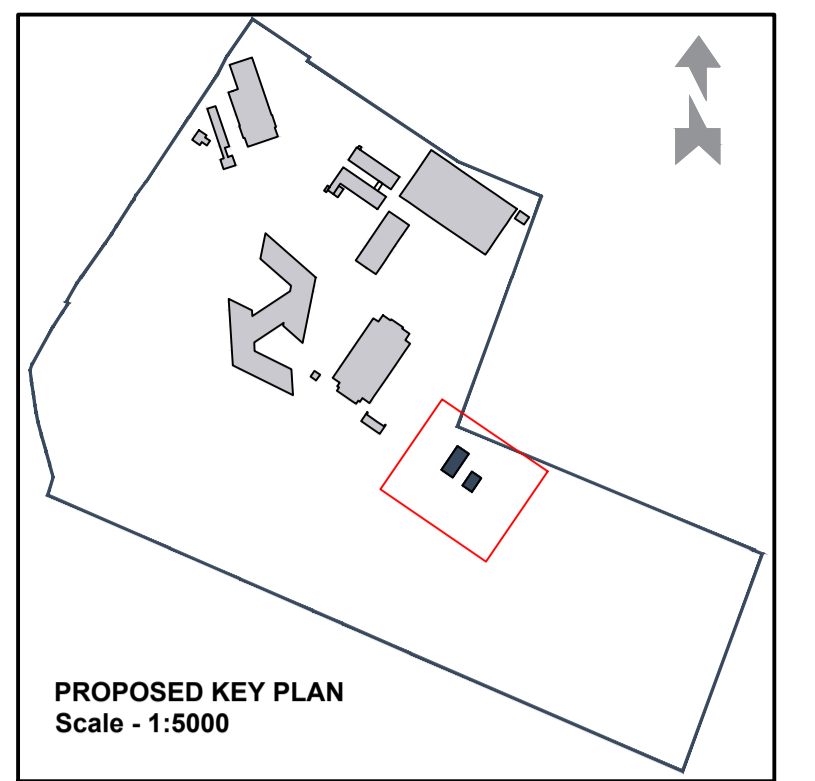

MATERIALS KEY

- WALLS**
- 1 Main Brickwork - Light-buff brickwork Istock Ivanhoe Cream or equally approved with light buff lightly recessed mortar joint
 - 2 Brickwork top band - Dark grey brickwork Mayon grey or equally approved with light buff lightly recessed mortar joint
- WINDOWS**
- 3 PPC aluminium framed clear Double Glazed window. Colour: Umber Grey RAL7022
- ROOF**
- 4 Single ply warm roof system. Colour: Slate Grey
 - 5 PPC Aluminium soffit and fascia. Colour: Umber Grey RAL7022
 - 6 Aluminium gutters and rain water pipes. Colour: Umber Grey RAL7022
 - 7 Roof mounted PV panels
- DOORS**
- 8 PPC aluminium doorset. Clear double glazing. Colour: Umber Grey RAL7022
 - 9 PPC aluminium doorset. Clear double glazing with clear double glazed side light. Colour: Umber Grey RAL7022
 - 10 Door Canopy. Frame: PPC Aluminium and stainless steel. Manufacturers standard RAL colour: Dark Grey. 4mm transparent polycarbonate roof covering to frame.
 - 11 Door protection barrier. PPC Aluminium. Colour: Manufacturers standard dark grey

PL02	Planning amendment	23/09/22	CB
PL01	For planning approval	09/07/21	CB
REV	DESCRIPTION	DATE	BY

**HERTFORDSHIRE CONSTABULARY,
HEADQUARTERS REDEVELOPMENT,
STANBOROUGH**

**Dog Unit
Office and Welfare Building
Proposed Elevations**

VGA PROJECT NUMBER		7645	
DRAWING NO		HCHQ-VGA-EW-XX-DR-AR-00379	
DRAWN / DATE		CB	JUL 21
CHECKED / DATE		MC	JUL 21
SCALE		1:50 at A1	
REV		PL02	

PLANNING ISSUE

Written dimensions to be taken. Do not scale off the drawings. Any discrepancies written or scaled should be brought to the attention of the architect immediately. All drawings should be read together and in conjunction with relevant related specifications, room data sheets and all other consultant's information.

T: +44 (0) 1438 316 331
architects@vincent-gorling.co.uk
vincent-gorling.co.uk
Vincent and Corbling Limited, Sterling Court
Norton Road, Stevenage, Hertfordshire SG1 2JY
© Copyright Vincent and Corbling Limited 2020

