

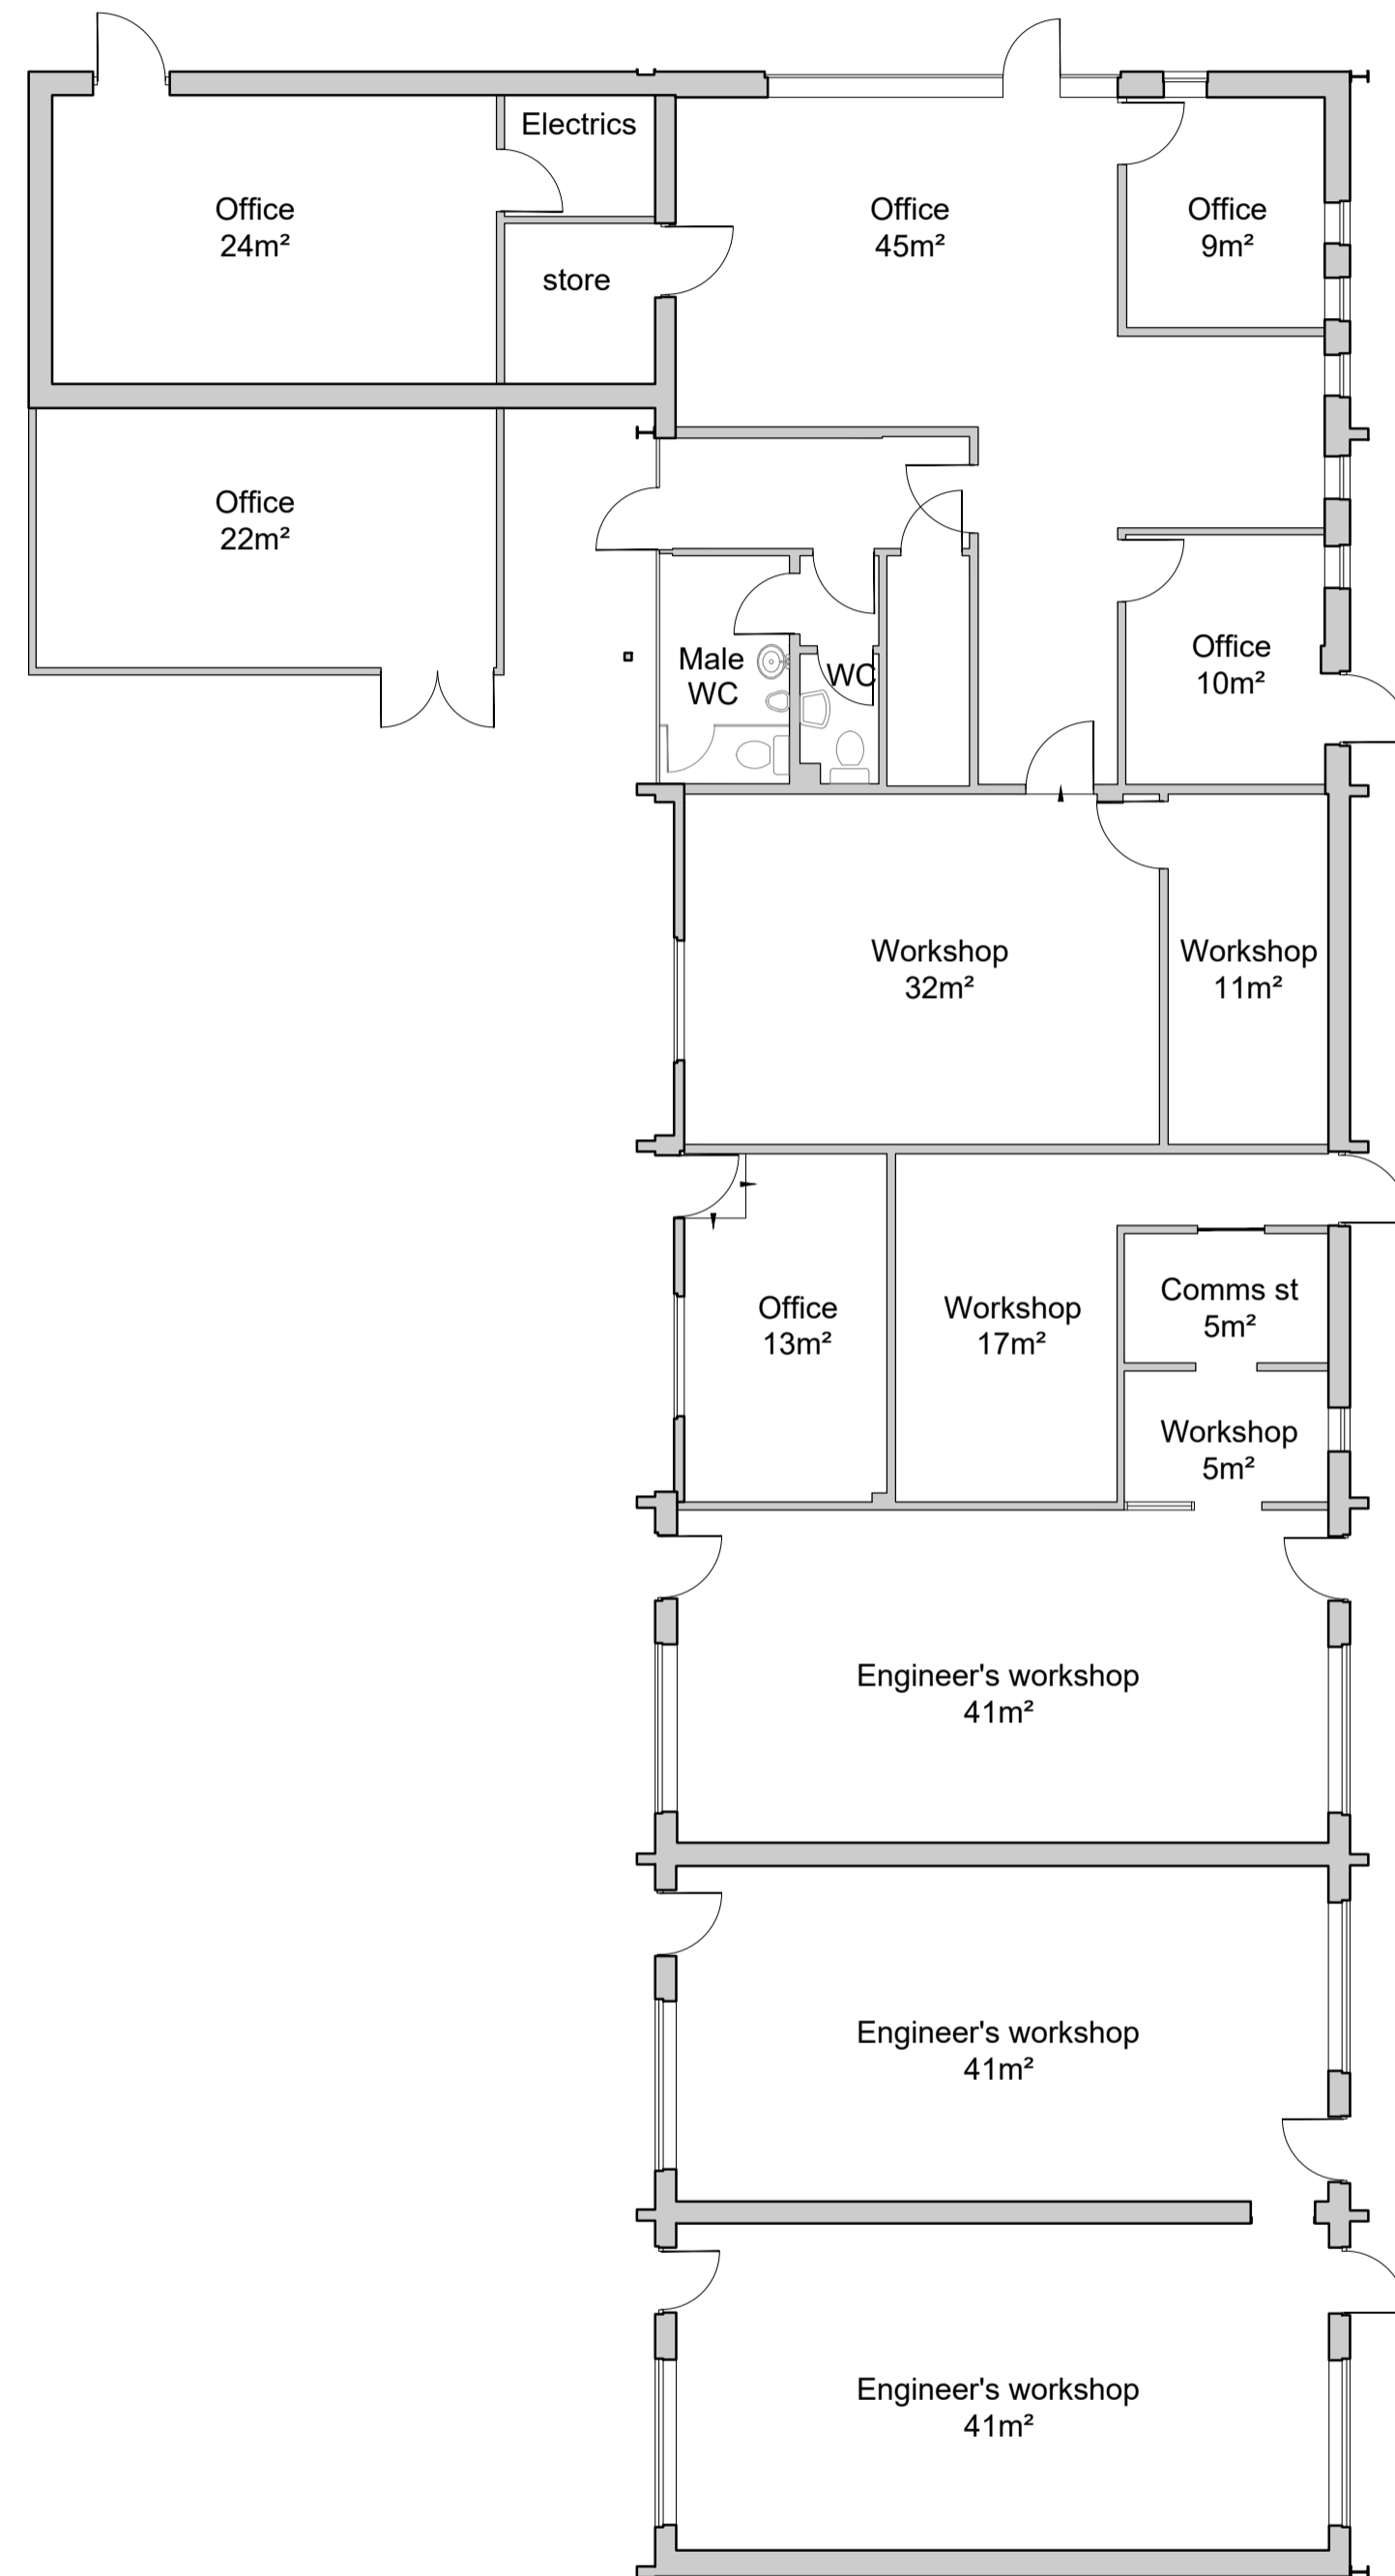
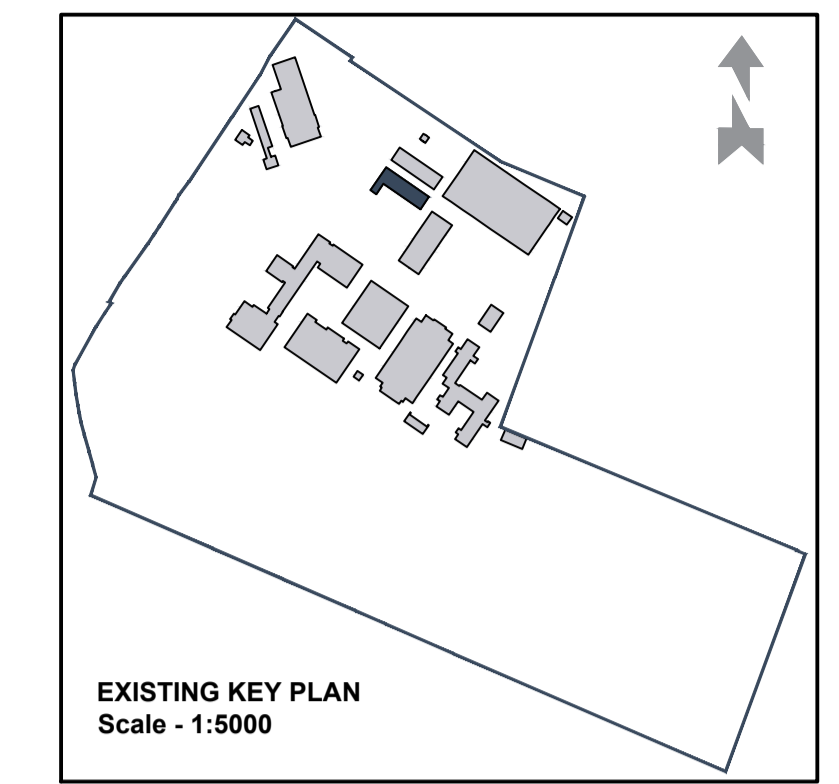


This drawing is based on information and data provided by the Hertfordshire Constabulary

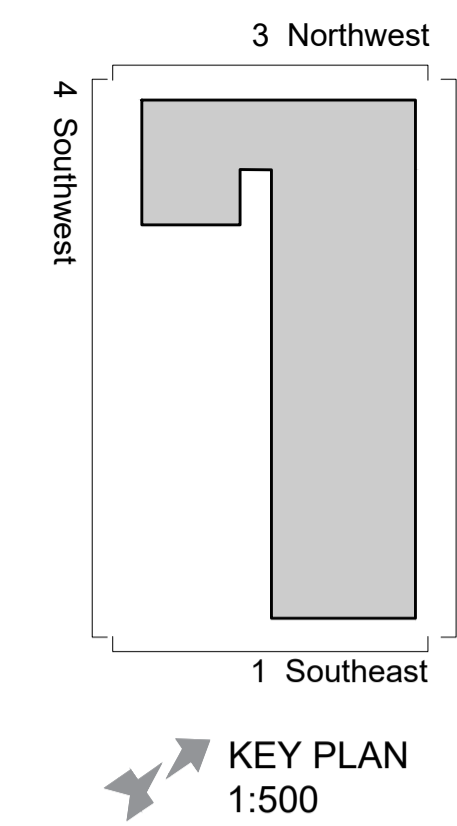

00 - Ground Floor

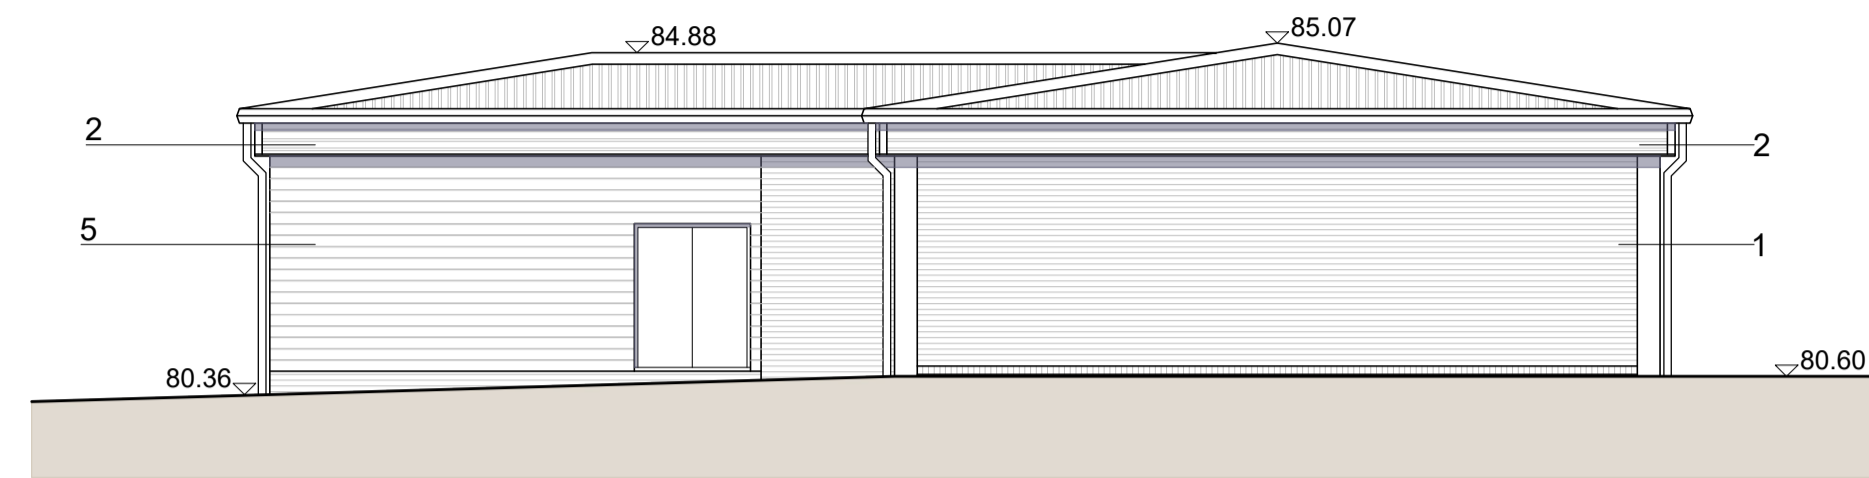

1 Southeast Elevation



2 Northeast Elevation



3 Northwest Elevation



4 Southwest Elevation

FARADAY BUILDING GIFA

Ground: 360m<sup>2</sup>  
**TOTAL: 360m<sup>2</sup>**

MATERIALS LEGEND

1. Facing brickwork. Red/ brown
2. Profiled metal cladding. White
3. Glazing
4. Spandrel panel. Dark brown
5. Timber cladding. Painted white

PL01 For planning approval	09.07.21	CB
REV	DESCRIPTION	DATE BY

**HERTFORDSHIRE CONSTABULARY,  
 HEADQUARTERS REDEVELOPMENT,  
 STANBOROUGH**


**Faraday Building  
 Existing Floor Plan and Elevations**

VGA PROJECT NUMBER		L&L
<b>7645</b>		
DRAWING NO		REV
<b>HCHQ-VGA- FB-XX-DR-AR-00 167</b>		<b>PL01</b>
DRAWN / DATE	CHECKED / DATE	SCALE
CB JUL 21	MC JUL 21	1:100 at A1

PLANNING ISSUE

Written dimensions to be taken. Do not scale off the drawings. Any discrepancies written or scaled should be brought to the attention of the architect immediately. All drawings should be read together and in conjunction with relevant related specifications, room data sheets and all other consultant's information.

T: +44 (0) 1438 316 331  
 architects@vincent-gorbing.co.uk  
 vincent-gorbing.co.uk  
 Vincent and Corbing Limited, Sterling Court  
 Norton Road, Stevenage, Hertfordshire SG1 2JY  
 © Copyright Vincent and Corbing Limited 2020

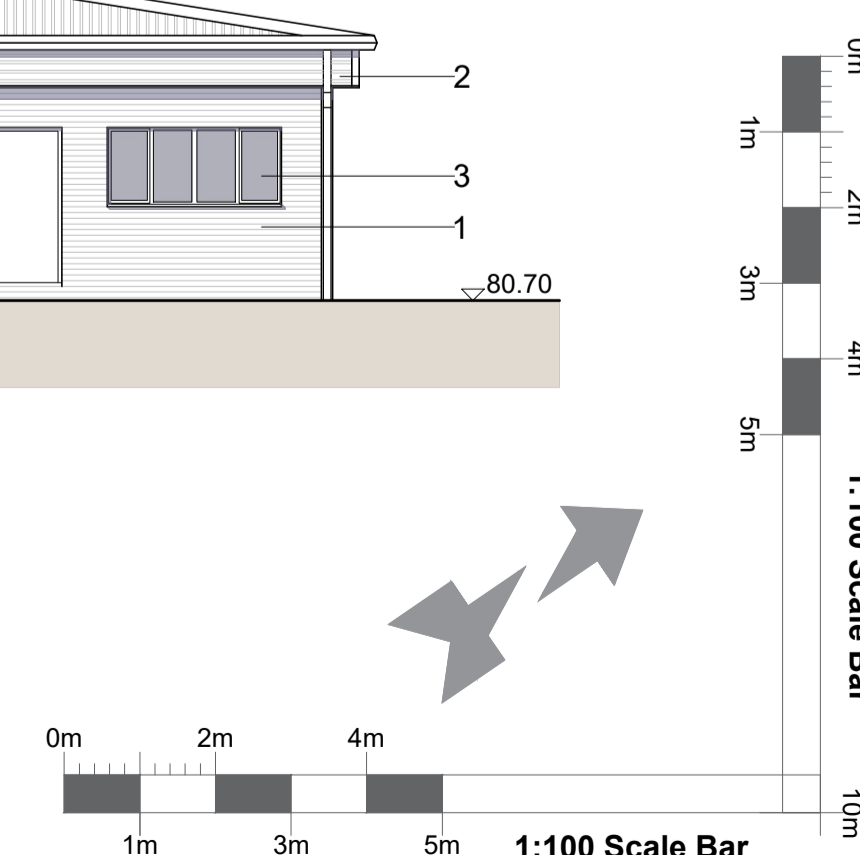

THIS BUILDING TO BE DEMOLISHED