
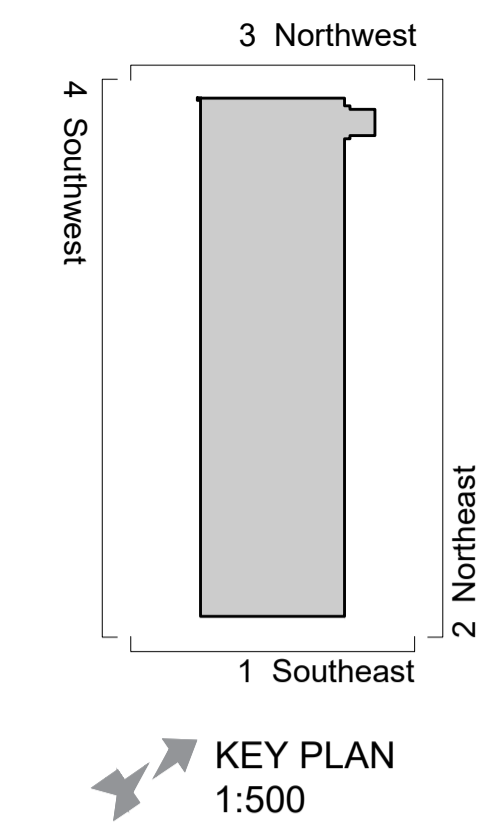


This drawing is based on information and data provided by the Hertfordshire Constabulary

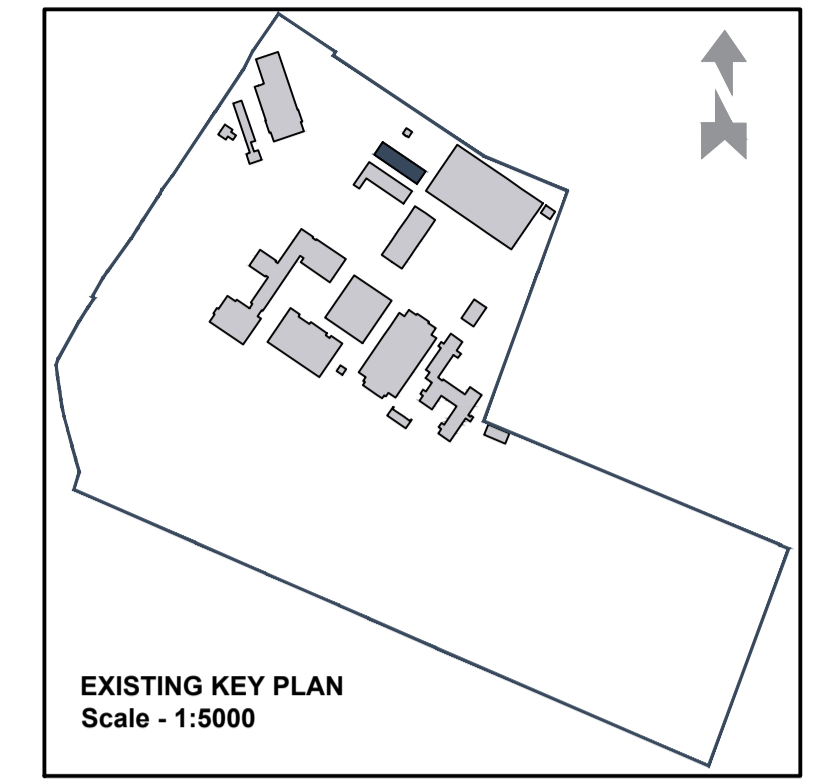

MSU BEACON BUILDING GIFA

Ground: 307m²
TOTAL: 307m²

MATERIALS LEGEND

1. Facing brickwork. Red/ brown
2. Profiled metal cladding. White
3. Glazing
4. Timber cladding. Painted white

PL01 For planning approval	09.07.21	CB
REV	DESCRIPTION	DATE BY

**HERTFORDSHIRE CONSTABULARY,
 HEADQUARTERS REDEVELOPMENT,
 STANBOROUGH**

**MSU Beacon Building
 Existing Floor Plan and Elevations**

VGA PROJECT NUMBER		L&L
7645		
DRAWING NO		REV
HCHQ-VGA-MS-XX-DR-AR-00 166		PL01
DRAWN / DATE	CHECKED / DATE	SCALE
CB JUL 21	MC JUL 21	1:100 at A1


PLANNING ISSUE

Written dimensions to be taken. Do not scale off the drawings. Any discrepancies written or scaled should be brought to the attention of the architect immediately. All drawings should be read together and in conjunction with relevant related specifications, room data sheets and all other consultant's information.


T: +44 (0) 1438 316 331
 architects@vincent-gorbing.co.uk
 vincent-gorbing.co.uk
 Vincent and Corbing Limited, Sterling Court
 Norton Road, Stevenage, Hertfordshire SG1 2JY
 © Copyright Vincent and Corbing Limited 2020



0mm A1 ORIGINAL SCALE 50mm A1 ORIGINAL SCALE 100mm

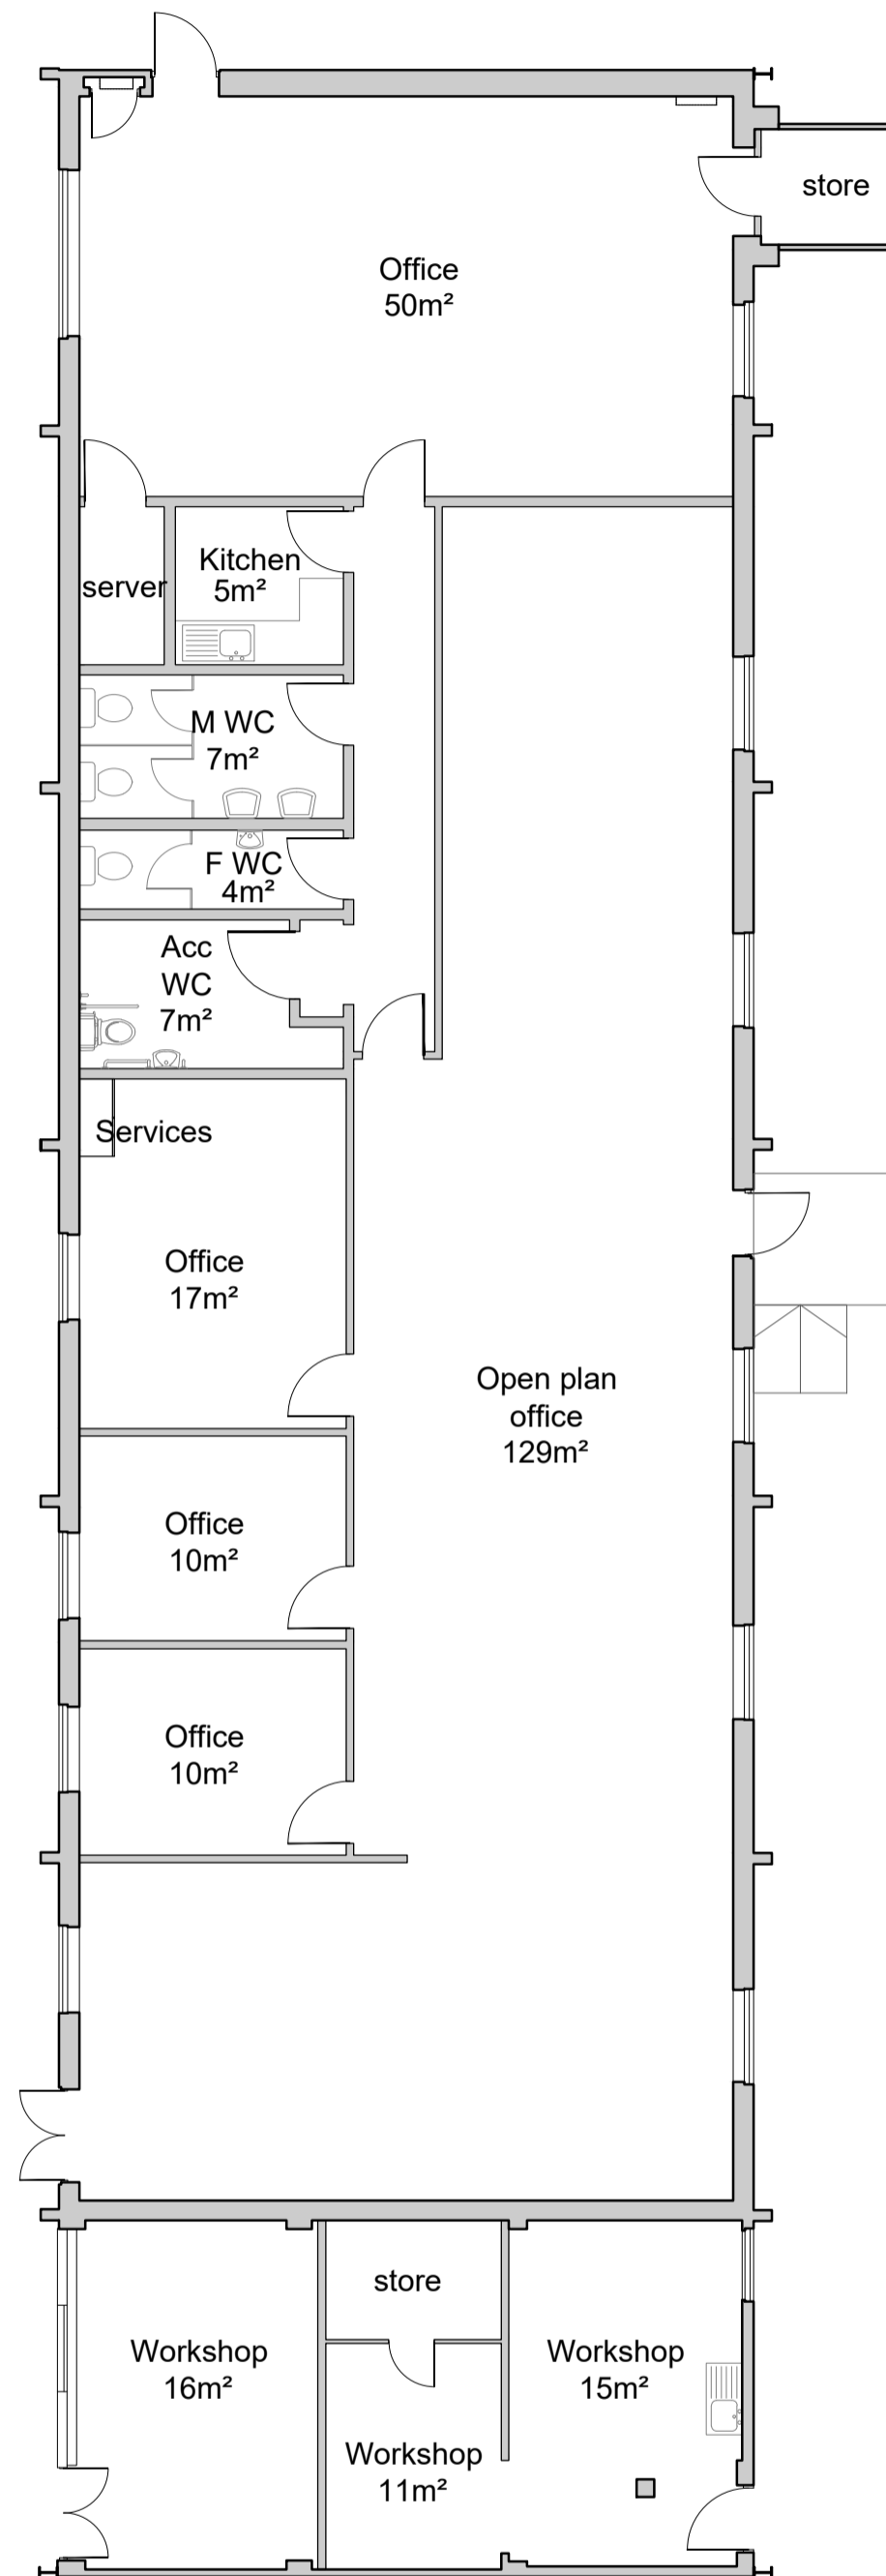


00 - Ground Floor

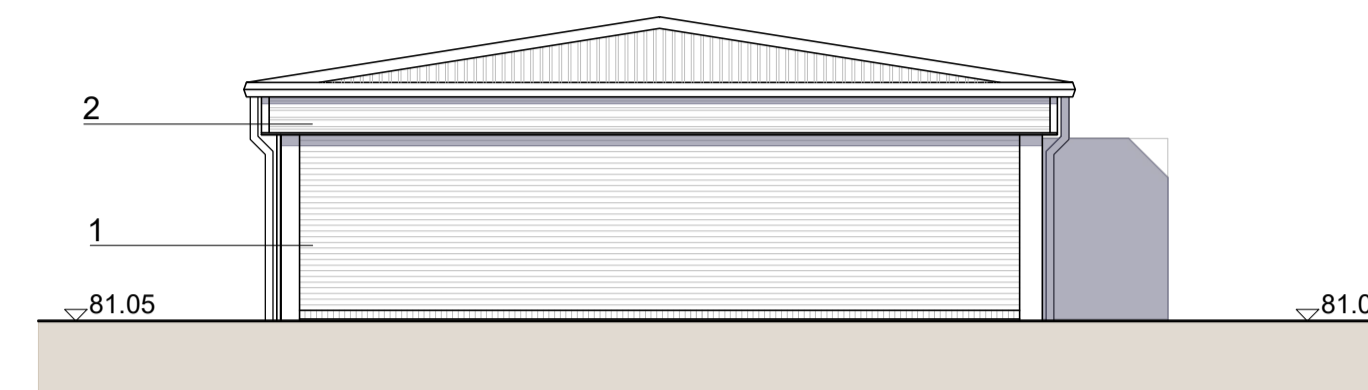


1 Southeast Elevation




2 Northeast Elevation

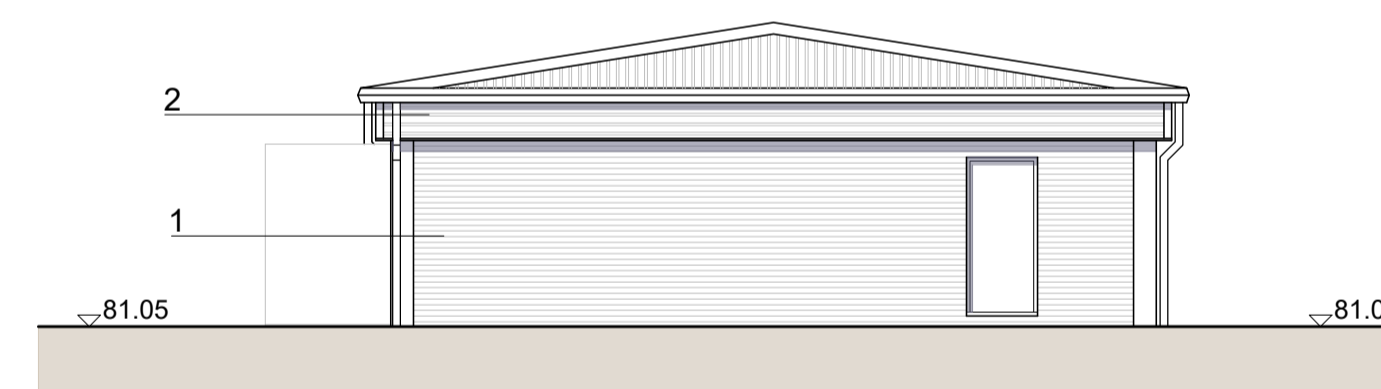

3 Northwest Elevation

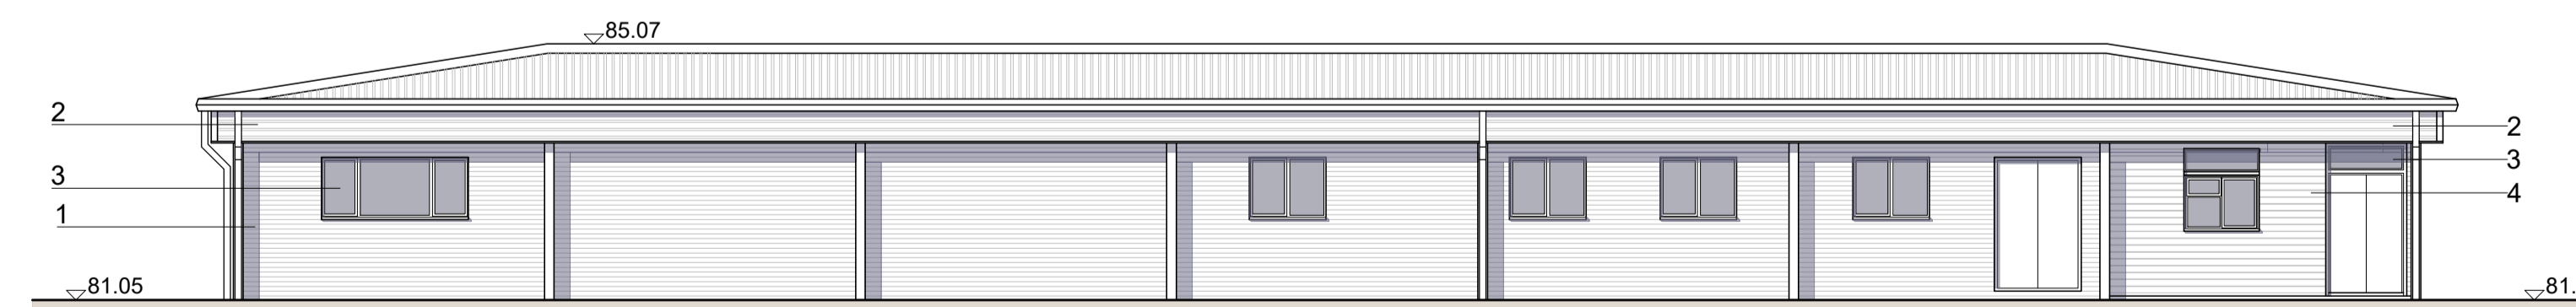

4 Southwest Elevation

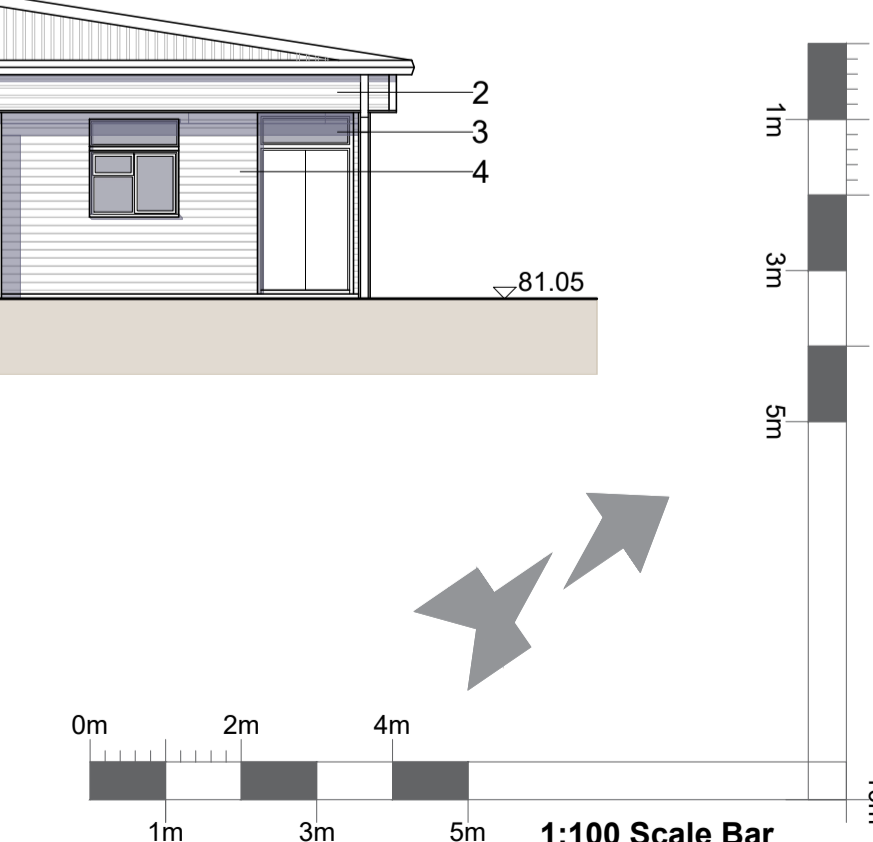

THIS BUILDING TO BE DEMOLISHED