


ROBERTSON BUILDING GIFA

Ground: 956m<sup>2</sup>  
 First: 419m<sup>2</sup>  
**TOTAL: 1,375m<sup>2</sup>**

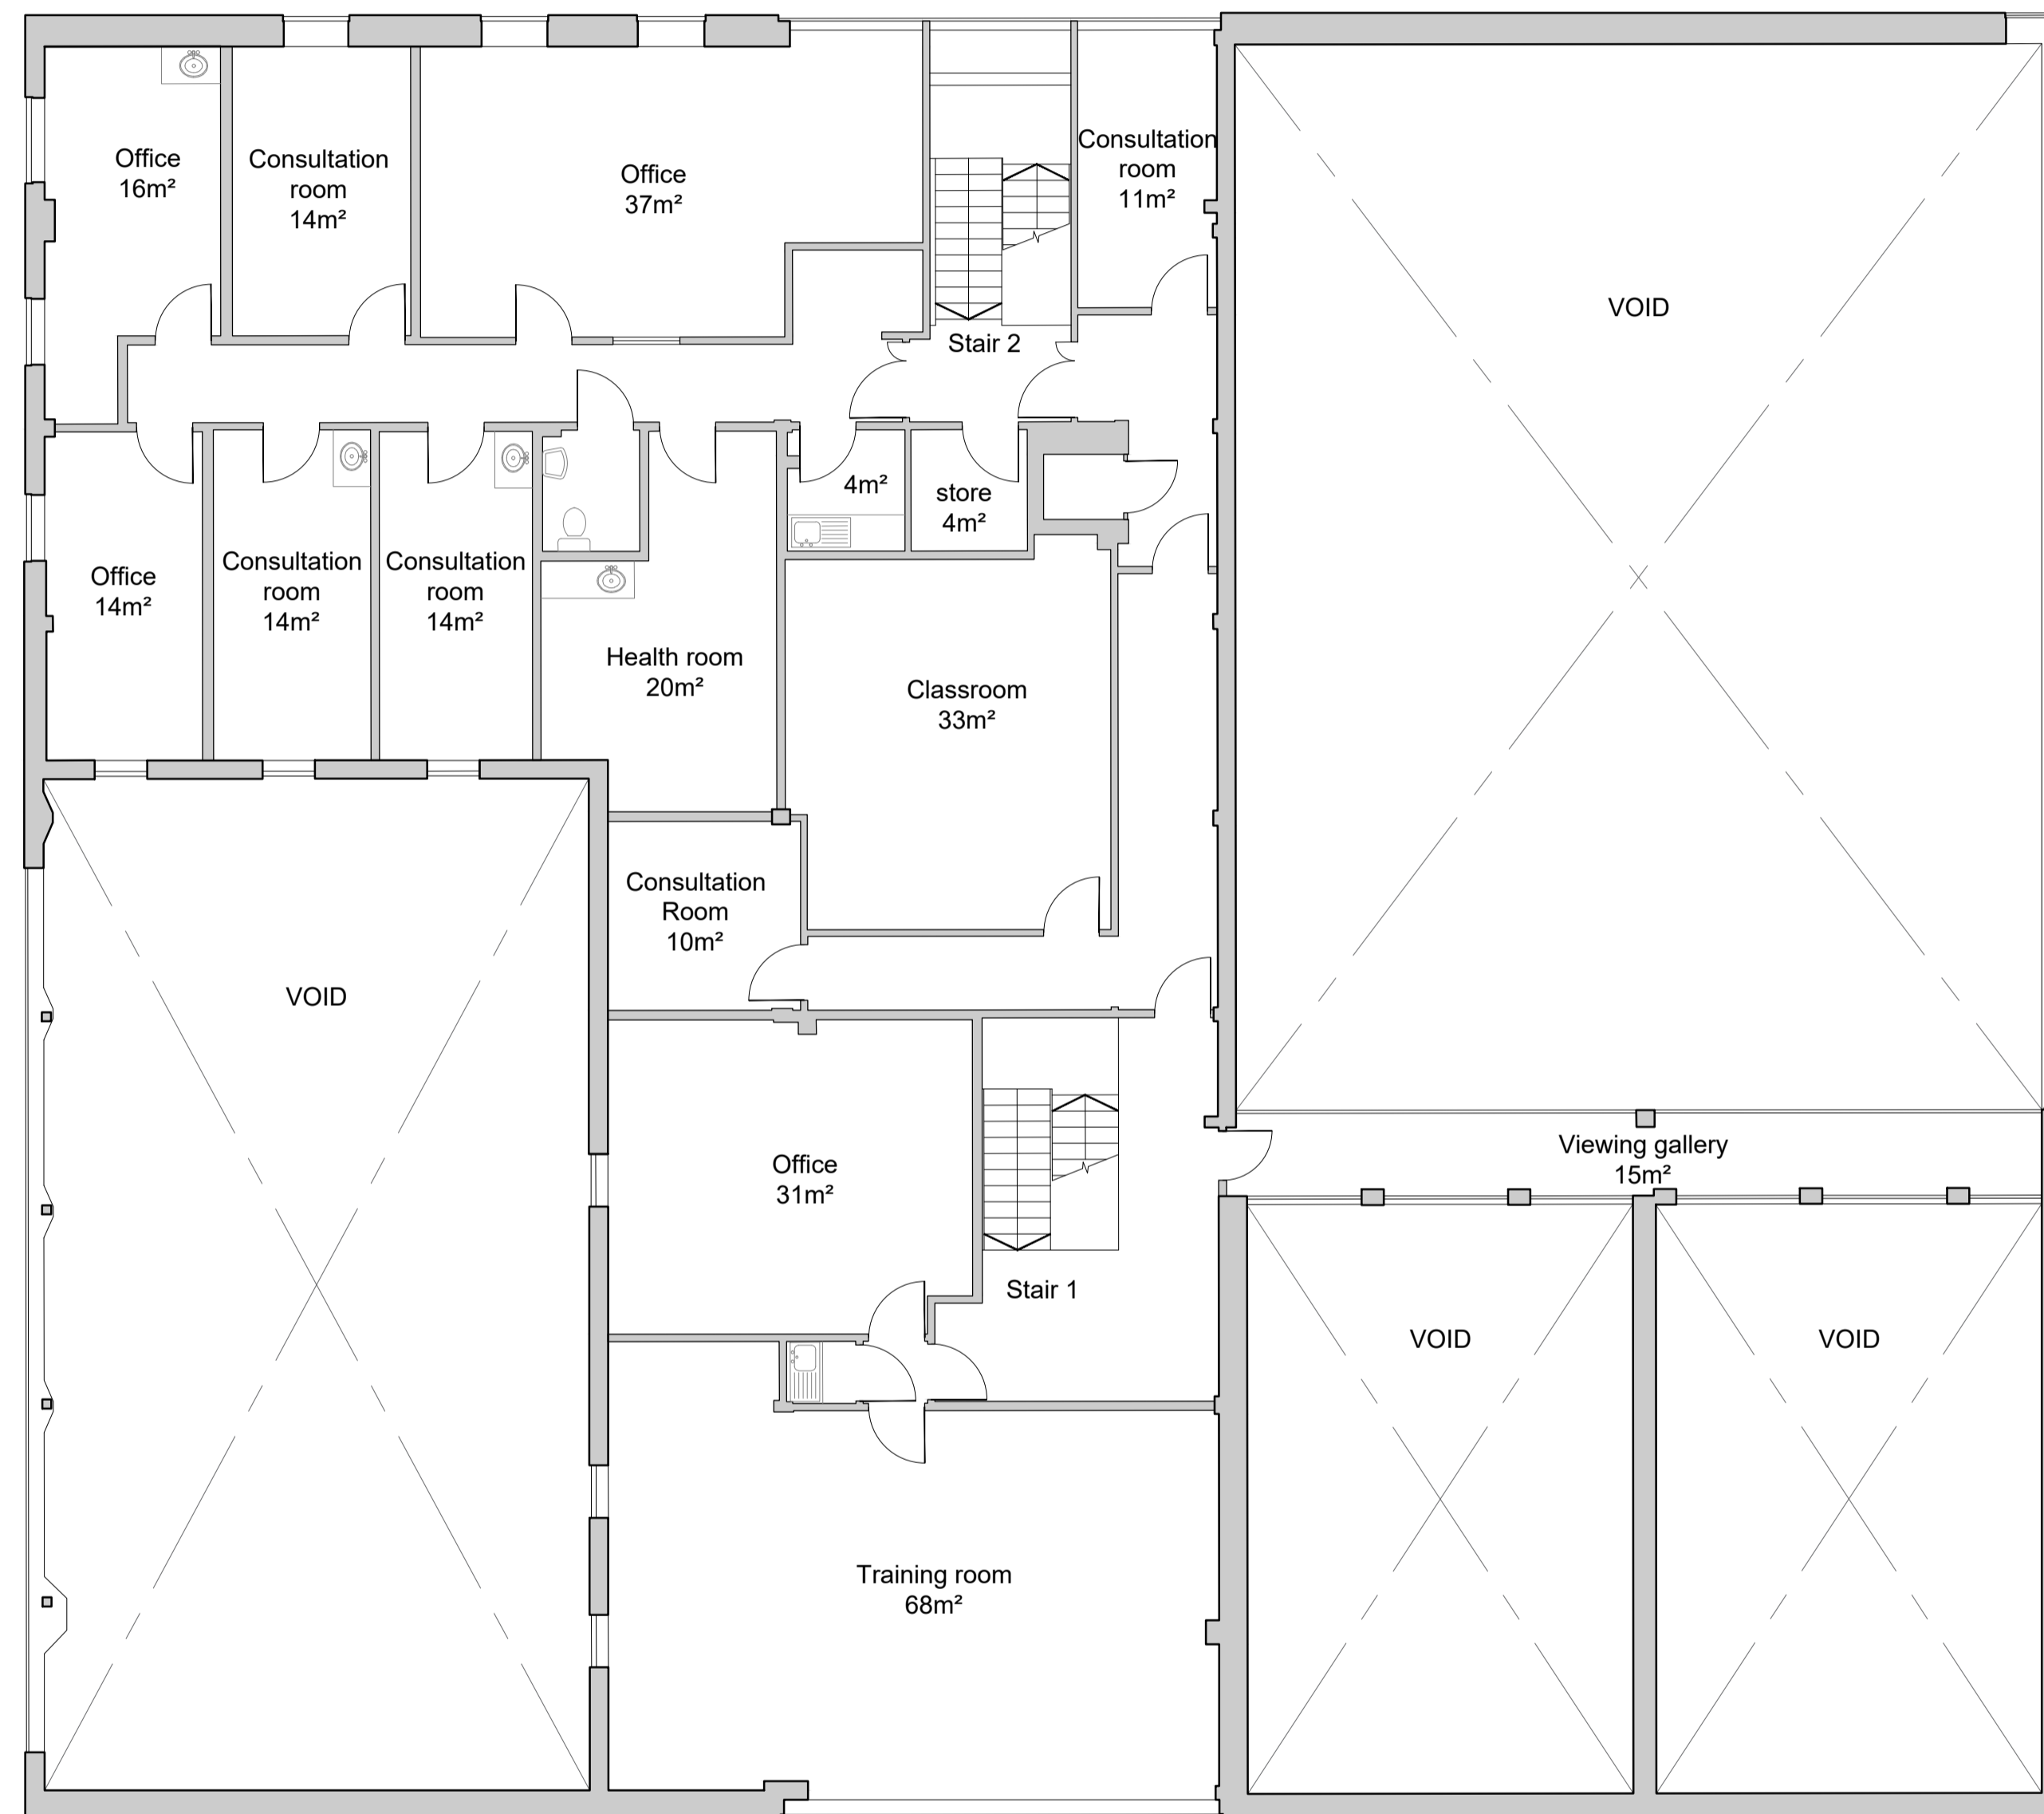

PL01	For planning approval	09.07.21	CB
REV	DESCRIPTION	DATE	BY

**HERTFORDSHIRE CONSTABULARY,  
 HEADQUARTERS REDEVELOPMENT,  
 STANBOROUGH**

**Robertson Building  
 Existing Floor Plans  
 Sheet 2 of 2**

VGA PROJECT NUMBER		L&L
<b>7645</b>		
DRAWING NO		REV
<b>HCHQ-VGA- RO-01-DR-AR-00 157</b>		<b>PL01</b>
DRAWN / DATE	CHECKED / DATE	SCALE
CB JUL 21	MC JUL 21	1:100 at A1

**PLANNING ISSUE**

Written dimensions to be taken. Do not scale off the drawings. Any discrepancies written or scaled should be brought to the attention of the architect immediately. All drawings should be read together and in conjunction with relevant related specifications, room data sheets and all other consultant's information.

T: +44 (0) 1438 316 331  
 architects@vincent-gorling.co.uk  
 vincent-gorling.co.uk

Vincent and Corbiling Limited, Sterling Court  
 Norton Road, Stevenage, Hertfordshire SG1 2JY  
 © Copyright Vincent and Corbiling Limited 2020

