




1 Ground Floor Plan  
Scale: 1:100

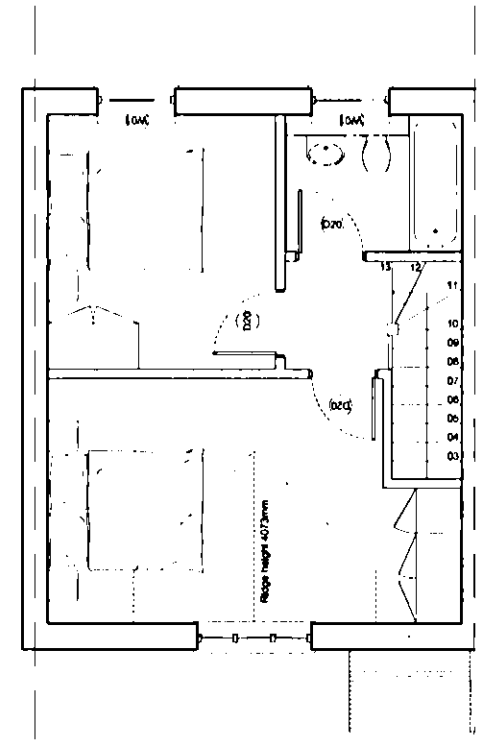

2 First Floor Plan  
Scale: 1:100

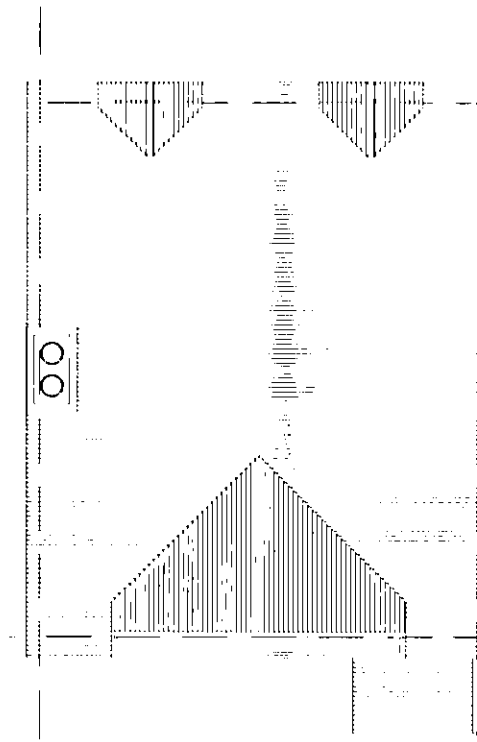

3 Roof Plan  
Scale: 1:100

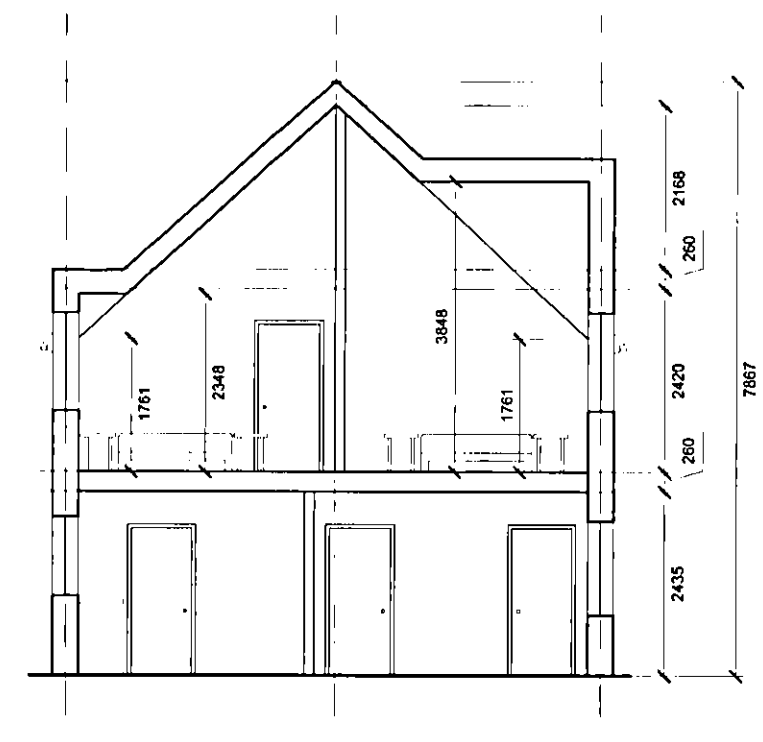

4 Section  
Scale: 1:100

USE FIGURED DIMENSIONS ONLY  
ALL DIMENSIONS MUST BE CHECKED ON SITE ANY INCONSISTENCIES MUST BE REPORTED BACK TO THE ARCHITECT.  
THIS DRAWING AND ANY DESIGNS INDICATED THEREON ARE THE COPYRIGHT OF BROOKS / MURRAY ARCHITECTS. ALL RIGHTS ARE RESERVED.  
NO PART OF THIS WORK MAY BE PRODUCED WITHOUT PRIOR PERMISSION IN WRITING FROM BROOKS / MURRAY ARCHITECTS.

PLANNING DEPARTMENT  
OFFICE COPY

02 APR 2012  
2012/119  
2012/120

Rev.	Amendment	Date
D	Issued for planning	25.01.12
E	Issued for planning	03.02.12
F	Minor amendments	18.03.12

Drawing Status  
**PLANNING**

**BROOKS / MURRAY**

ARCHITECTS

8-10 NEW NORTH PLACE  
LONDON EC2A 4JA

TEL 020 7739 9955  
FAX 020 7739 9944

architects@brooksmurray.com


CLIENT:  
**GASCOYNE CECIL ESTATES**

JOB:  
**Church Lane  
Old Hatfield**


DATE: **Aug 2011**  
SCALE: **1:100**

DRAWING TITLE:  
**Type G**

DRAWING NUMBER:  
**837 - TYPEG rev F**

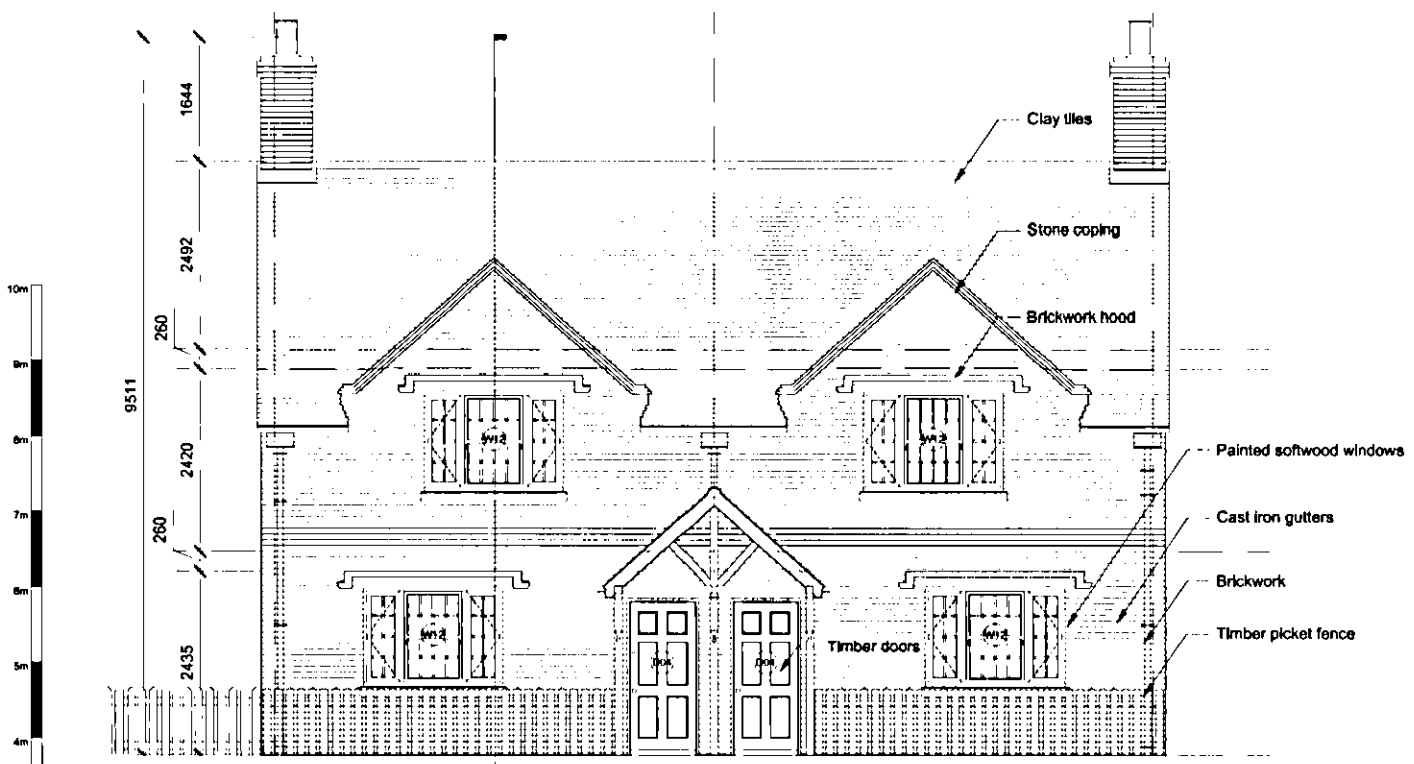

5 Front Elevation  
Scale: 1:100

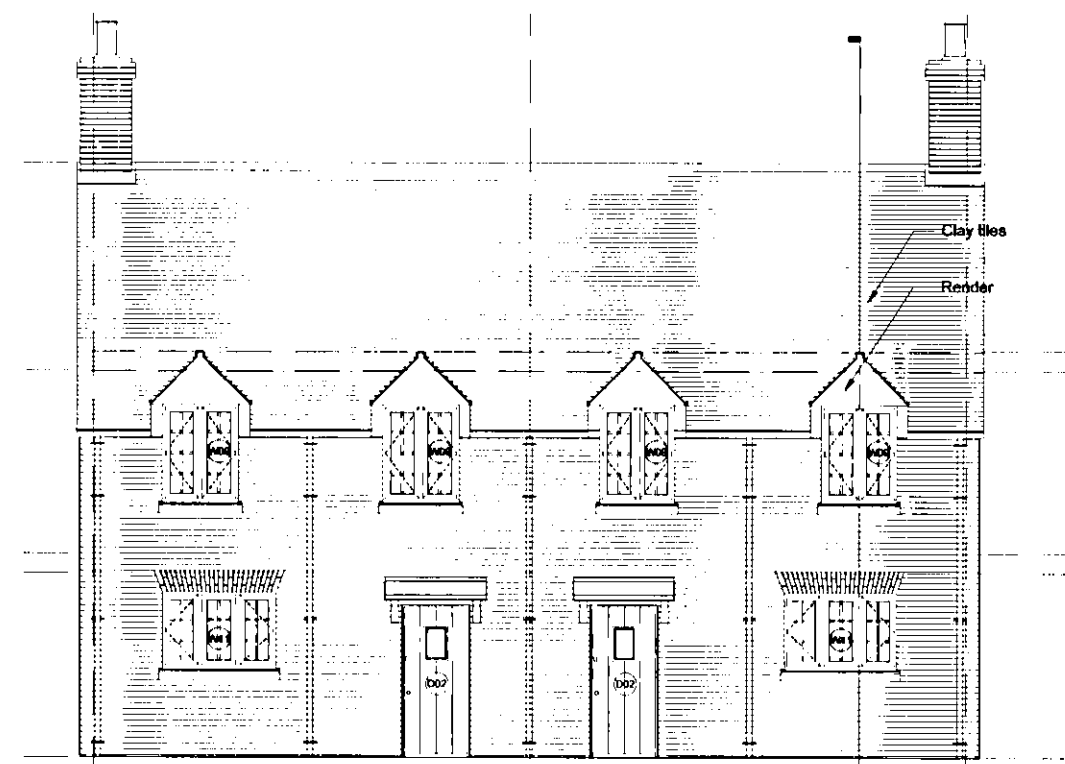

6 Rear Elevation  
Scale: 1:100

