



1 Ground Floor Plan
Scale: 1:100

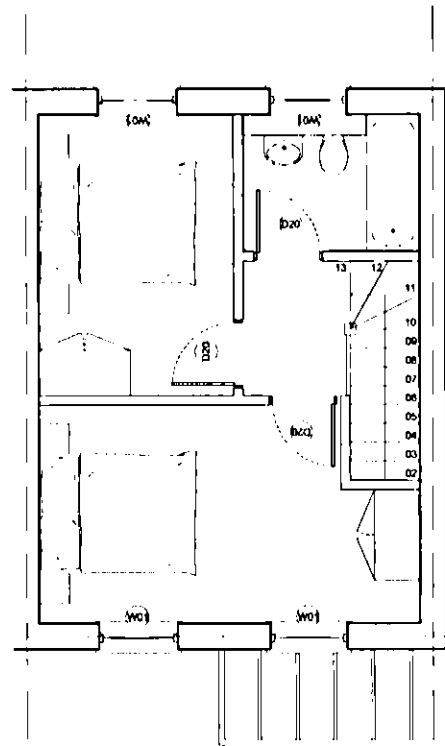

2 First Floor Plan
Scale: 1:100

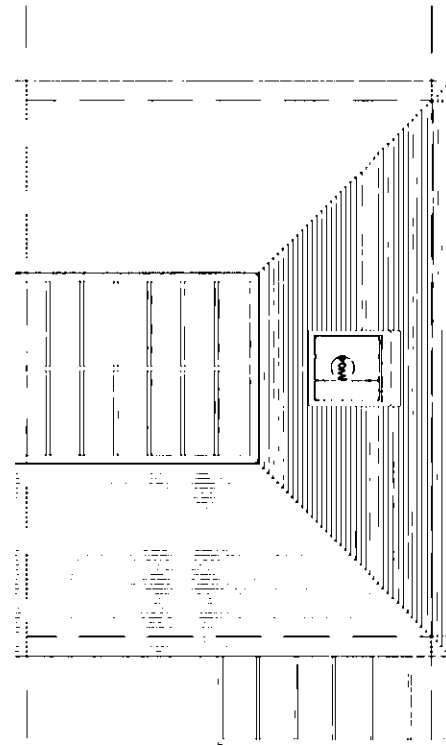

3 Roof Plan
Scale: 1:100

USE FIGURED DIMENSIONS ONLY
ALL DIMENSIONS MUST BE CHECKED ON SITE ANY INCONSISTENCIES MUST BE REPORTED BACK TO THE ARCHITECT.
THIS DRAWING AND ANY DESIGNS INDICATED THEREON ARE THE COPYRIGHT OF BROOKS / MURRAY ARCHITECTS. ALL RIGHTS ARE RESERVED.
NO PART OF THIS WORK MAY BE PRODUCED WITHOUT PRIOR PERMISSION IN WRITING FROM BROOKS / MURRAY ARCHITECTS.

PLANNING DEPARTMENT
OFFICE COPY

02 APR 2012
2012/719
2012/720

Rev.	Amendment	Date
A	Issued for comment	19.08.11
B	Issued for planning	25.01.12
C	Issued for planning	03.02.12
D		

Drawing Status
PLANNING

BROOKS / MURRAY

ARCHITECTS

8-10 NEW NORTH PLACE
LONDON EC2A 4JA

TEL 020 7739 9955
FAX 020 7739 9944

architects@brooksmurray.com


CLIENT:
GASCOYNE CECIL ESTATES

JOB:
**Church Lane
Old Hatfield**


DATE: Aug 2011
SCALE: 1:100

DRAWING TITLE:
Type H1


DRAWING NUMBER:
837 - TYPEH1 rev C

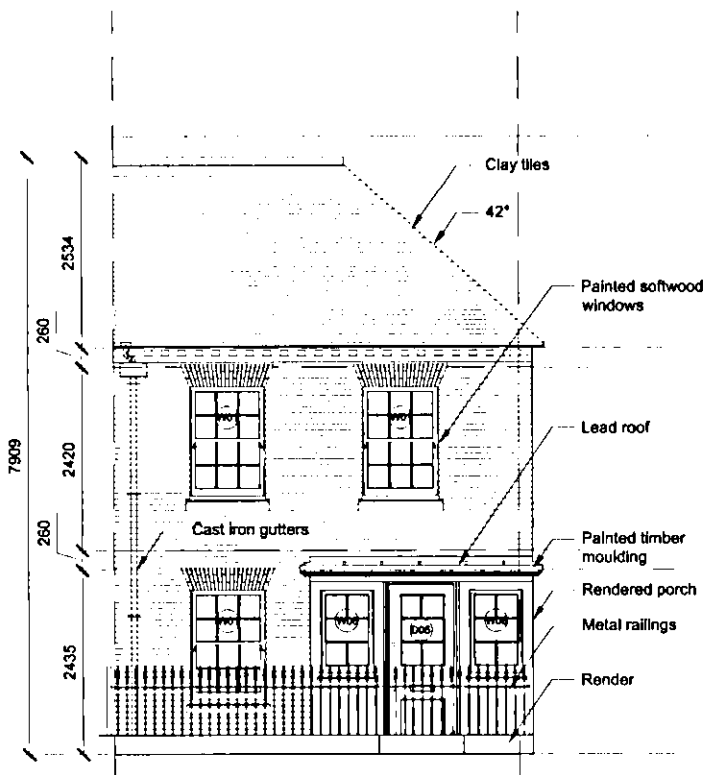

4 Front Elevation
Scale: 1:100

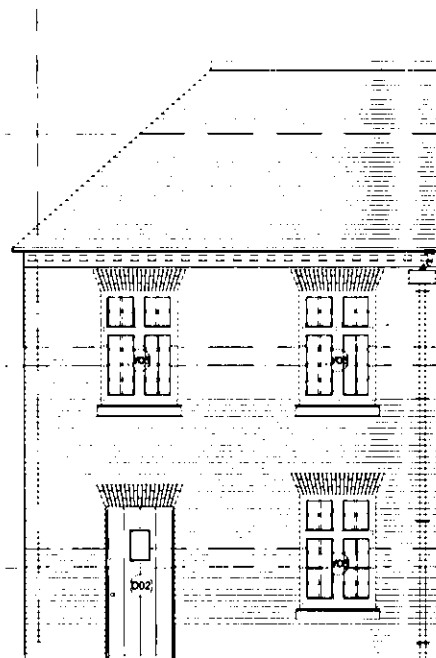

5 Rear Elevation
Scale: 1:100

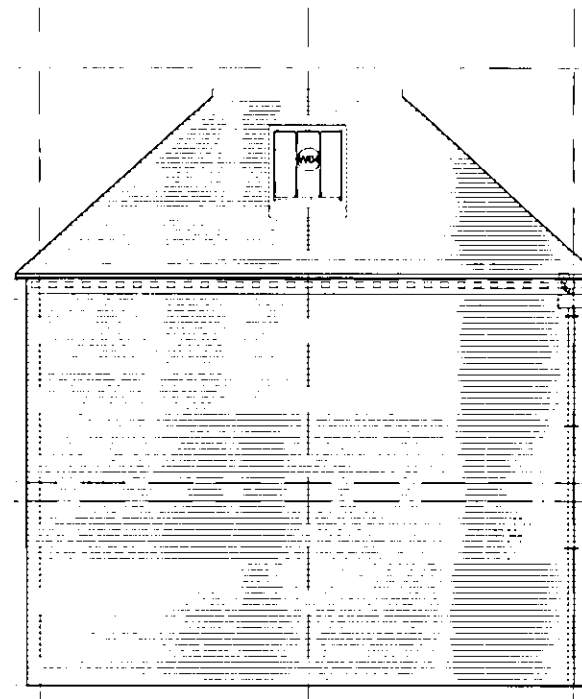

6 Side Elevation
Scale: 1:100

