

USE FIGURED DIMENSIONS ONLY
 ALL DIMENSIONS MUST BE CHECKED ON SITE ANY INCONSISTENCIES MUST BE REPORTED BACK TO THE ARCHITECT.
 THIS DRAWING AND ANY DESIGNS INDICATED THEREON ARE THE COPYRIGHT OF BROOKS / MURRAY ARCHITECTS. ALL RIGHTS ARE RESERVED.
 NO PART OF THIS WORK MAY BE PRODUCED WITHOUT PRIOR PERMISSION IN WRITING FROM BROOKS / MURRAY ARCHITECTS.

PLANNING DEPARTMENT
 OFFICE COPY

02 APR 2012
 2012/719
 2012/720

Rev.	Amendment	Date
D	Issued for planning	03.02.12
E	Minor amendments	29.03.12
F		
G		

Drawing Status
PLANNING

BROOKS / MURRAY
 ARCHITECTS
 8-10 NEW NORTH PLACE
 LONDON EC2A 4JA
 TEL 020 7739 9955
 FAX 020 7739 9944
 architects@brooksmurray.com


CLIENT:
GASCOYNE CECIL ESTATES

JOB:
 Church Lane
 Old Hatfield


DATE: Aug 2011
 SCALE: 1:100

DRAWING TITLE:
 Type I


DRAWING NUMBER:
 837 - TYPE I rev E

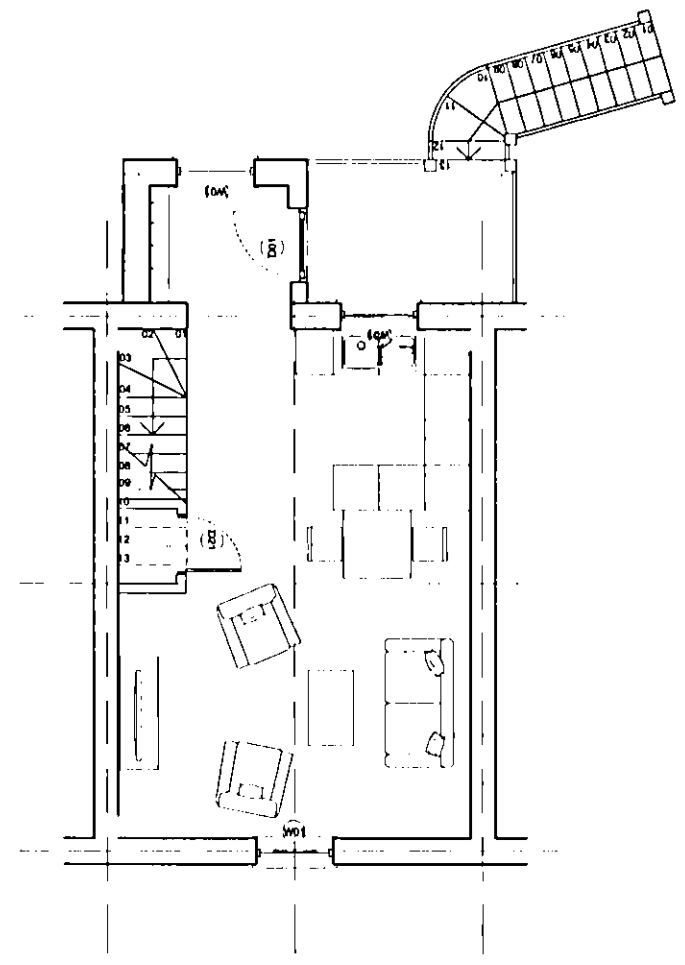


1 First Floor Plan
 Scale: 1:100

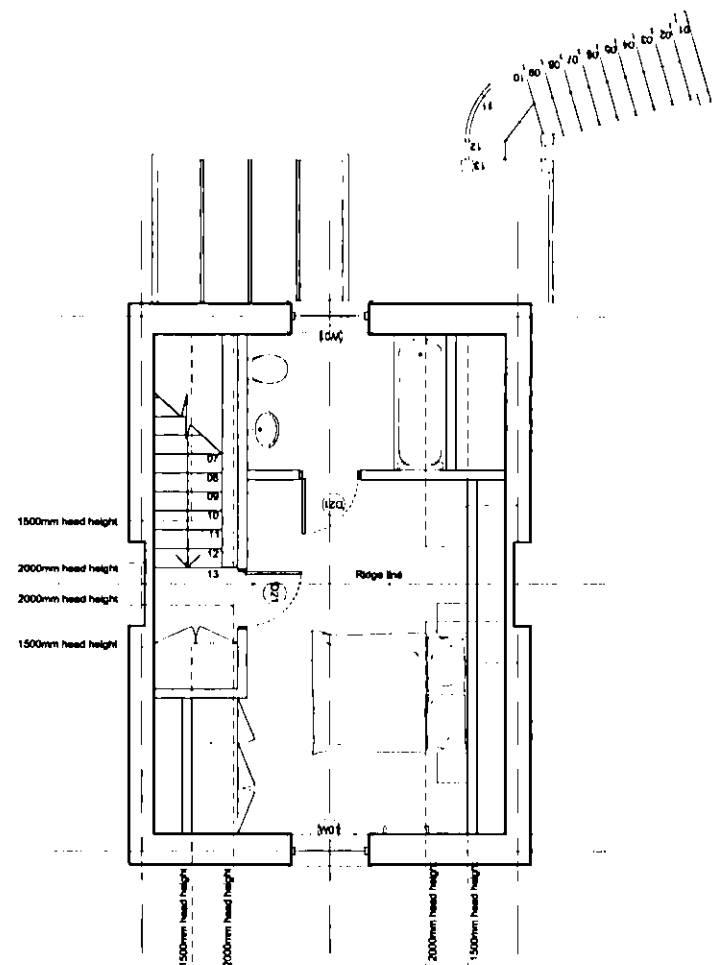


2 Second Floor Plan
 Scale: 1:100

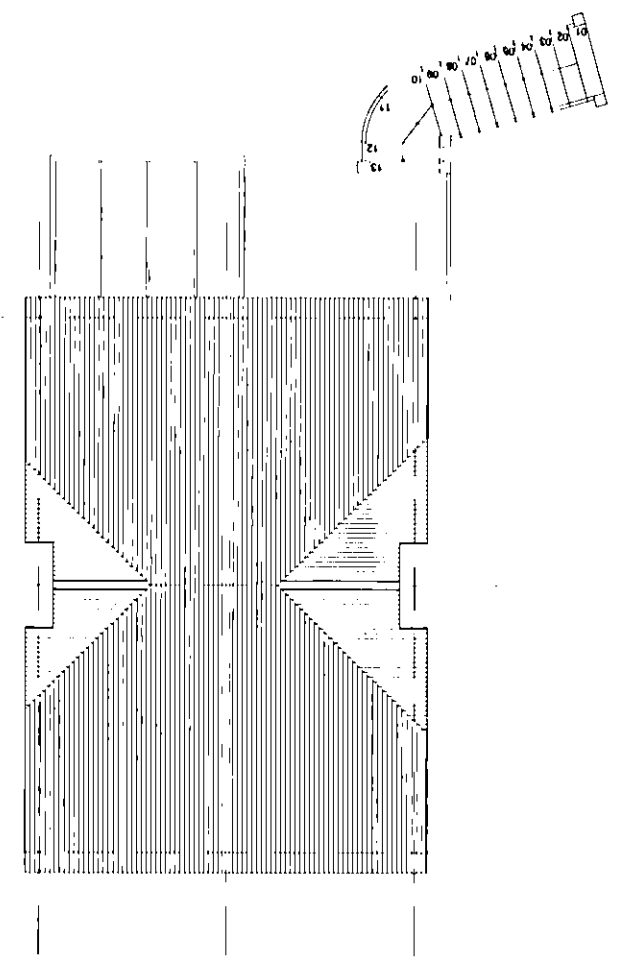


3 Roof Plan
 Scale: 1:100

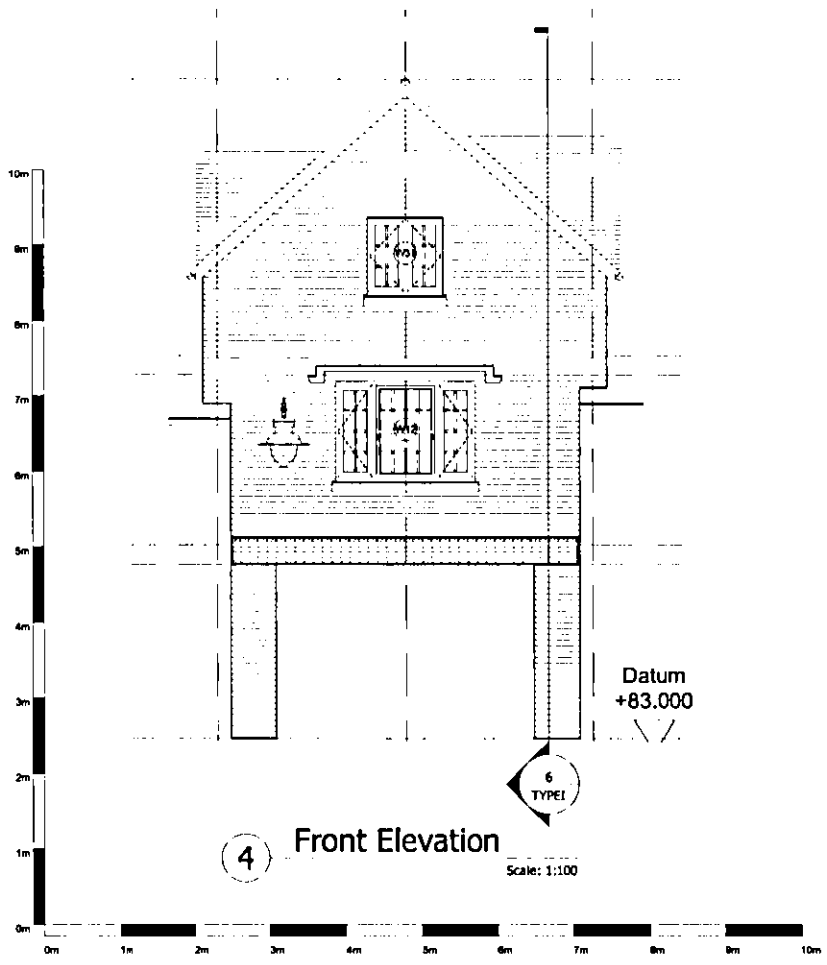

4 Front Elevation
 Scale: 1:100

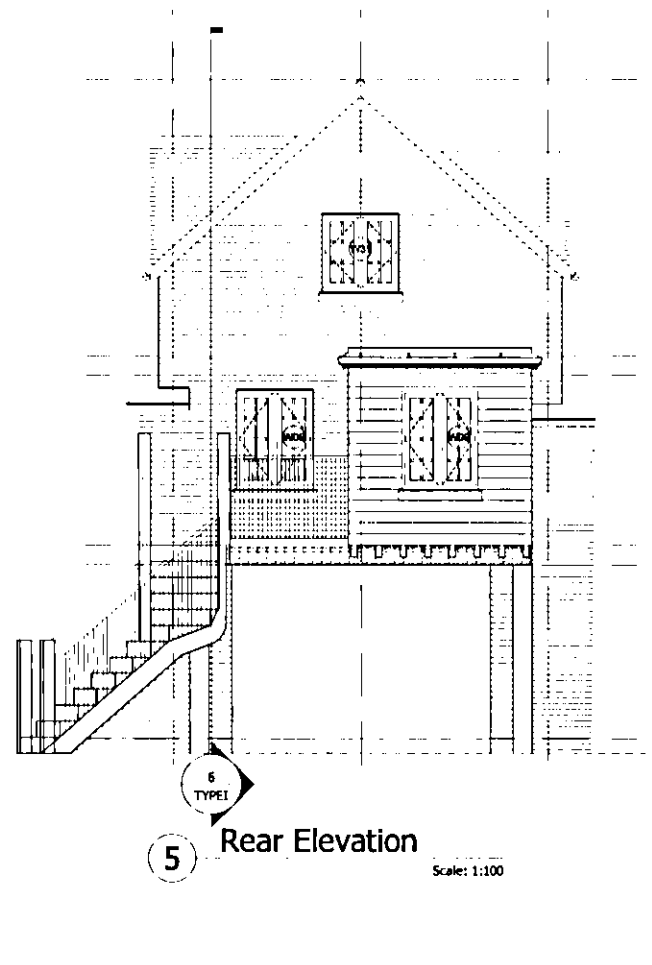

5 Rear Elevation
 Scale: 1:100

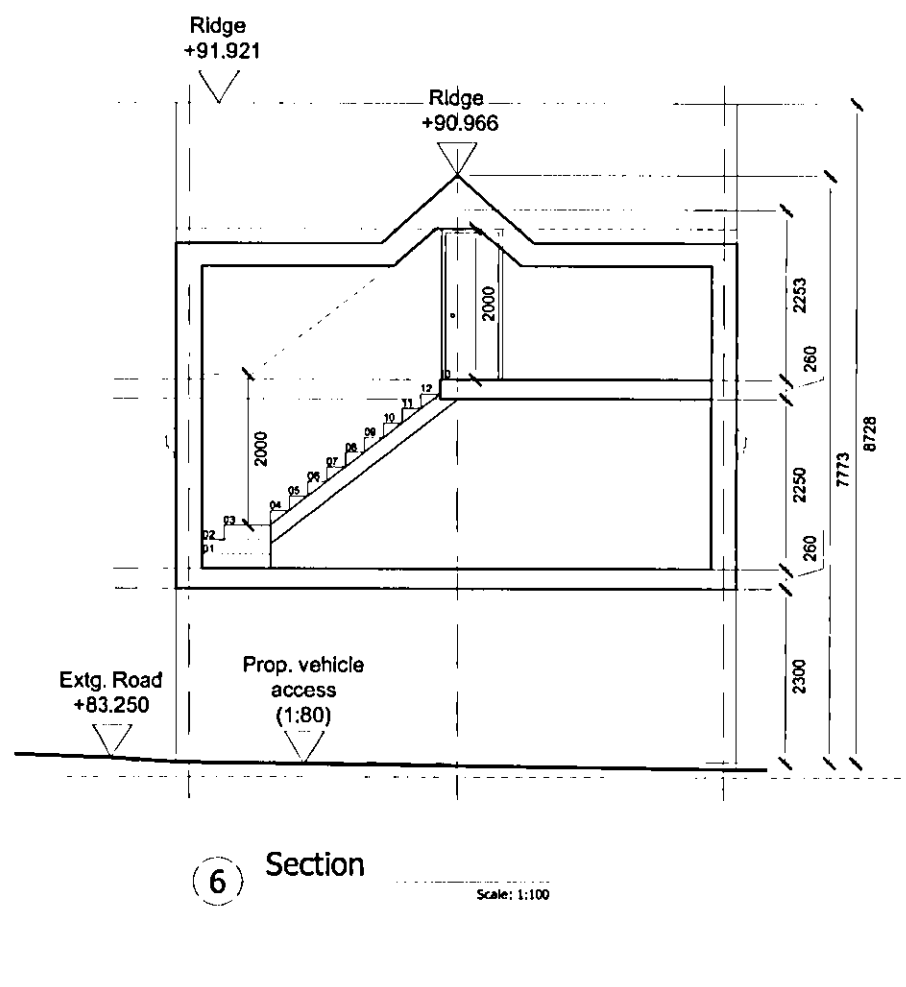

6 Section
 Scale: 1:100