

USE FIGURED DIMENSIONS ONLY  
 ALL DIMENSIONS MUST BE CHECKED ON SITE ANY  
 INCONSISTENCIES MUST BE REPORTED BACK TO THE ARCHITECT.  
 THIS DRAWING AND ANY DESIGNS INDICATED THEREON ARE THE  
 COPYRIGHT OF BROOKS / MURRAY ARCHITECTS.  
 ALL RIGHTS ARE RESERVED.  
 NO PART OF THIS WORK MAY BE PRODUCED WITHOUT PRIOR  
 PERMISSION IN WRITING FROM BROOKS / MURRAY ARCHITECTS.

PLANNING DEPARTMENT  
 OFFICE COPY

02 APR 2012  
 2012/719  
 2012/720

Rev.	Amendment	Date
D	Issued for planning	03.02.12
E	Minor amendments	29.03.12
F		
G		

Drawing Status  
**PLANNING**

**BROOKS / MURRAY**  
 ARCHITECTS  
 8-10 NEW NORTH PLACE  
 LONDON EC2A 4JA  
 TEL 020 7739 9955  
 FAX 020 7739 9944  
 architects@brooksmurray.com


CLIENT:  
**GASCOYNE CECIL ESTATES**

JOB:  
 Church Lane  
 Old Hatfield


DATE: Aug 2011  
 SCALE: 1:100

DRAWING TITLE:  
 Type I


DRAWING NUMBER:  
 837 - TYPEI rev E

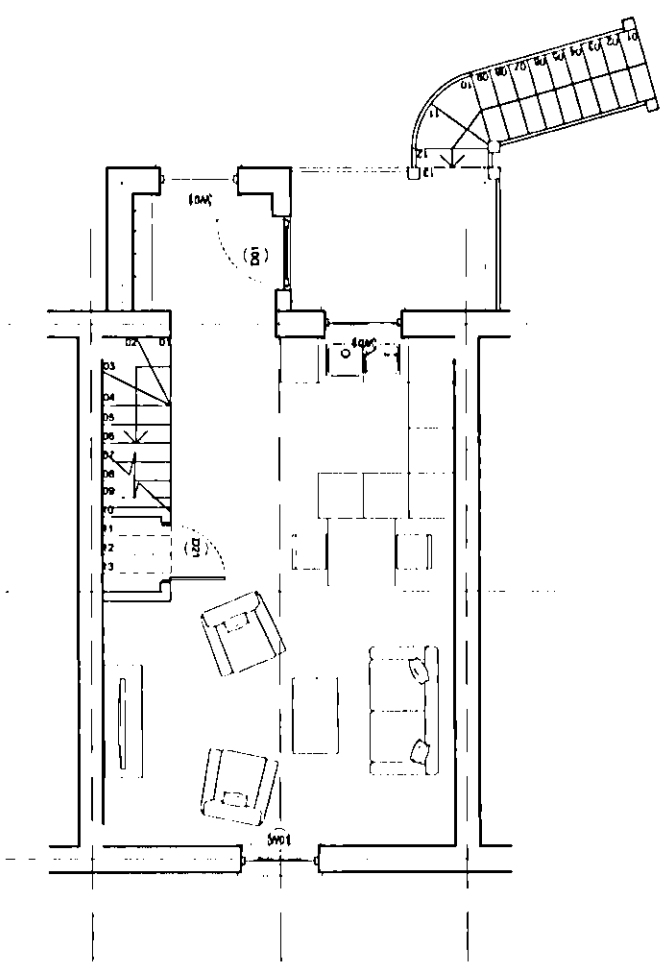


1 First Floor Plan  
 Scale: 1:100

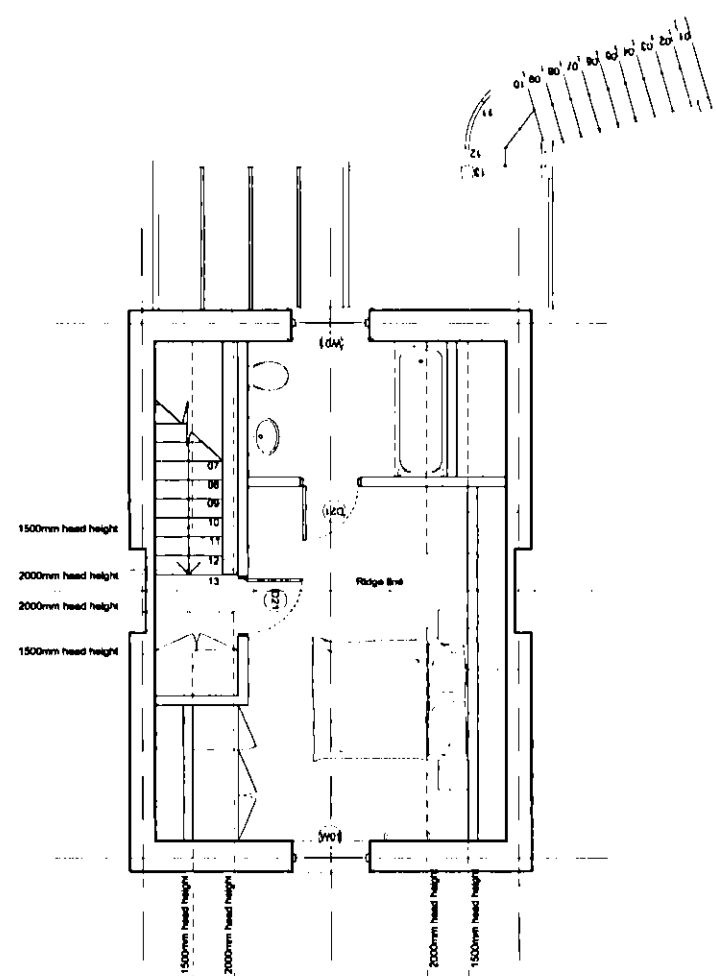


2 Second Floor Plan  
 Scale: 1:100

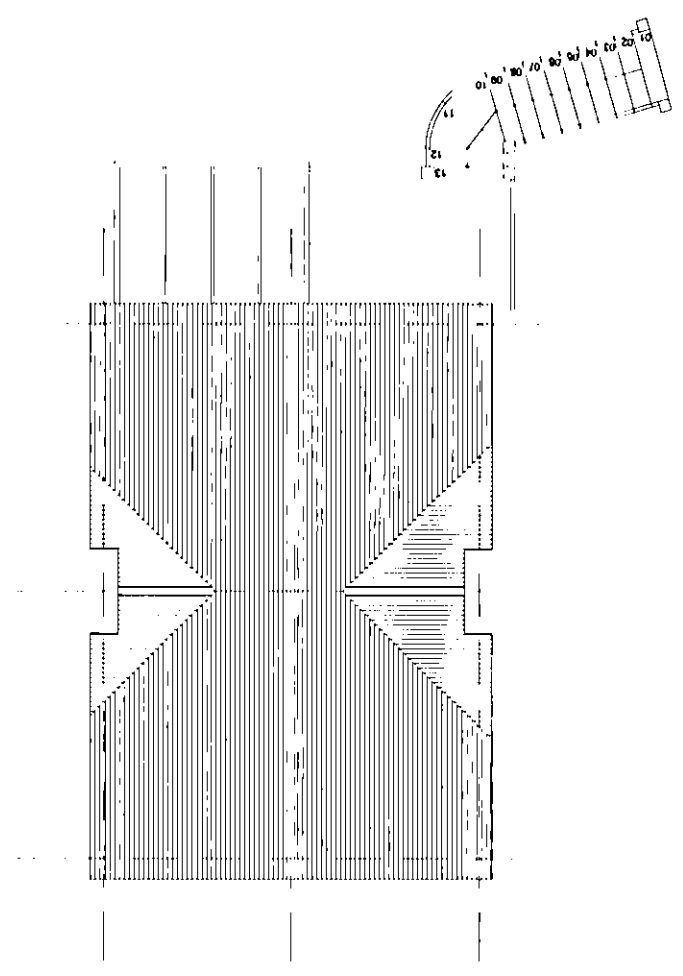


3 Roof Plan  
 Scale: 1:100

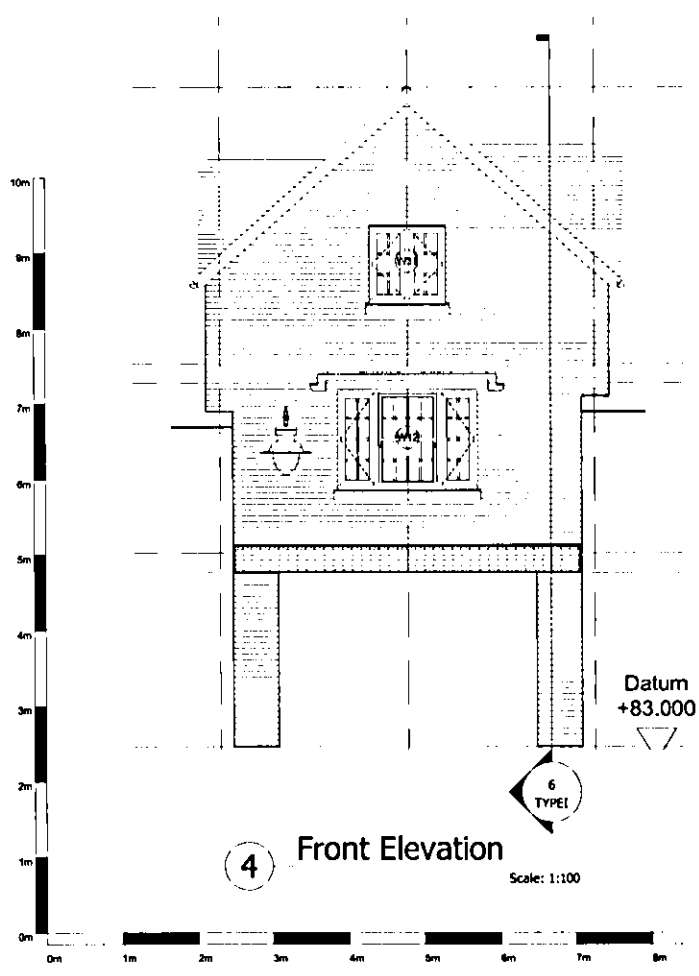

4 Front Elevation  
 Scale: 1:100

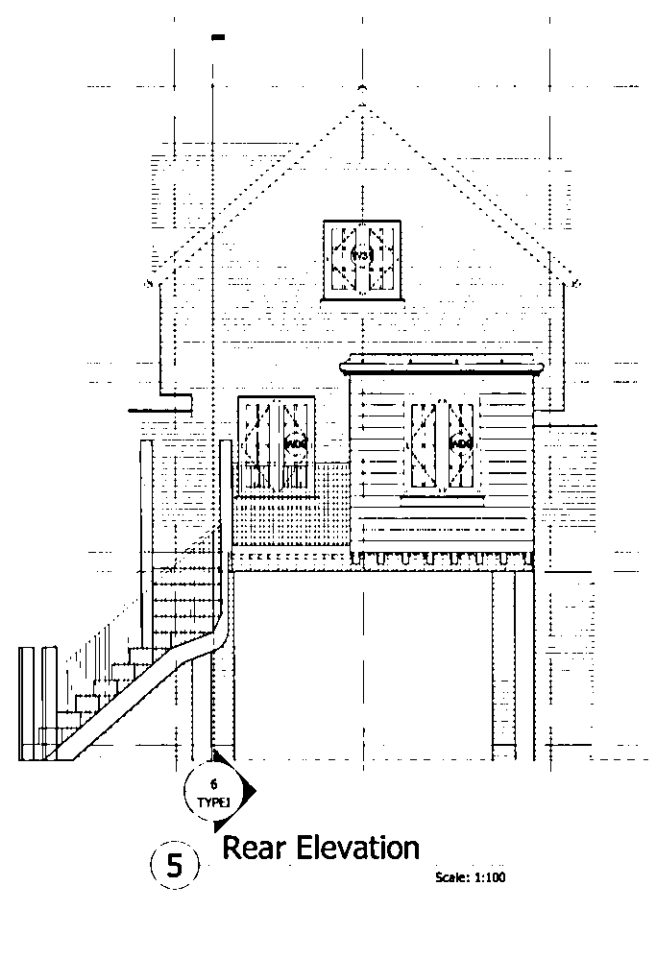

5 Rear Elevation  
 Scale: 1:100

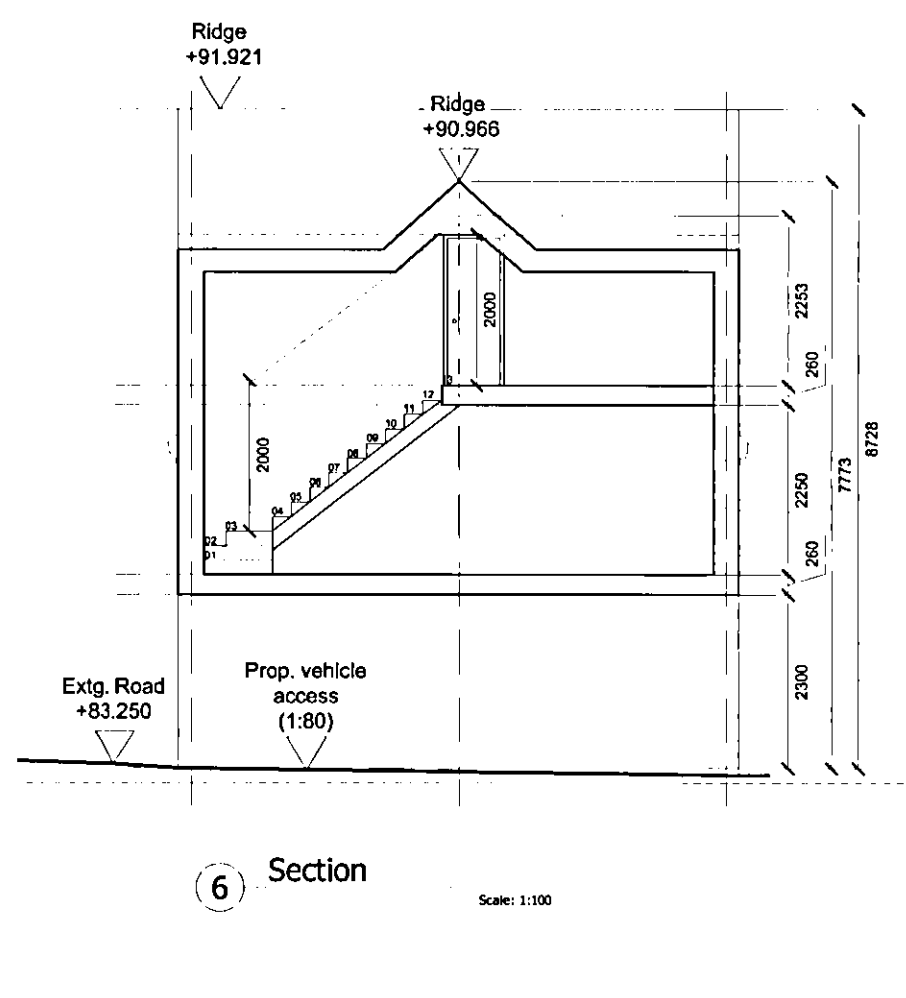

6 Section  
 Scale: 1:100