



USE FIGURED DIMENSIONS ONLY
 ALL DIMENSIONS MUST BE CHECKED ON SITE ANY
 INCONSISTENCIES MUST BE REPORTED BACK TO THE ARCHITECT.
 THIS DRAWING AND ANY DESIGNS INDICATED THEREON ARE THE
 COPYRIGHT OF BROOKS / MURRAY ARCHITECTS.
 ALL RIGHTS ARE RESERVED.
 NO PART OF THIS WORK MAY BE PRODUCED WITHOUT PRIOR
 PERMISSION IN WRITING FROM BROOKS / MURRAY ARCHITECTS.

PLANNING DEPARTMENT
 OFFICE COPY

02 APR 2012
 2012/719
 2012/720

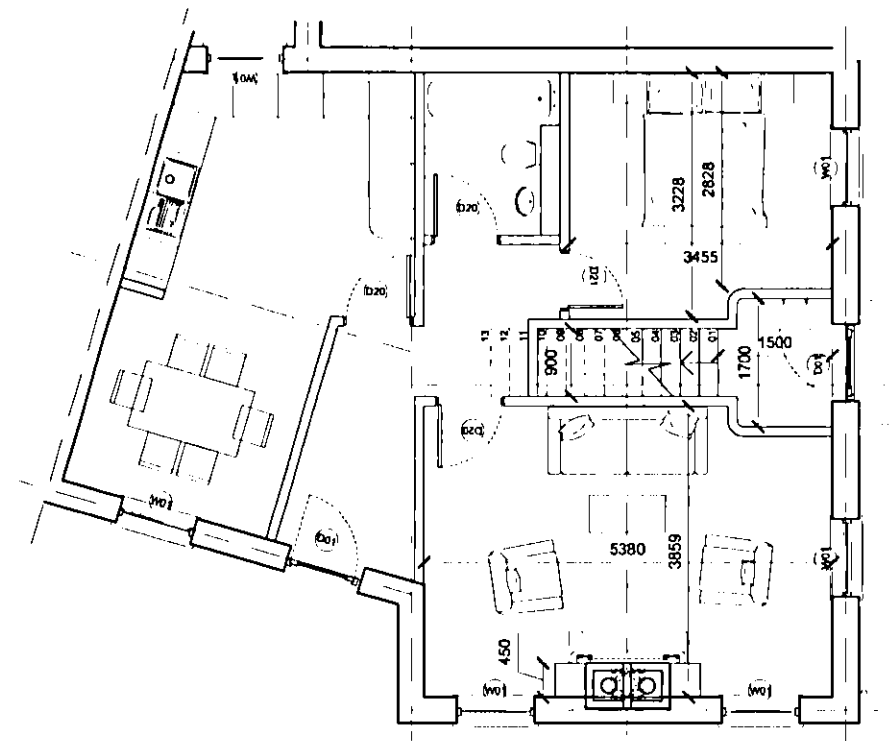

1 Ground Floor Plan
 Scale: 1:100

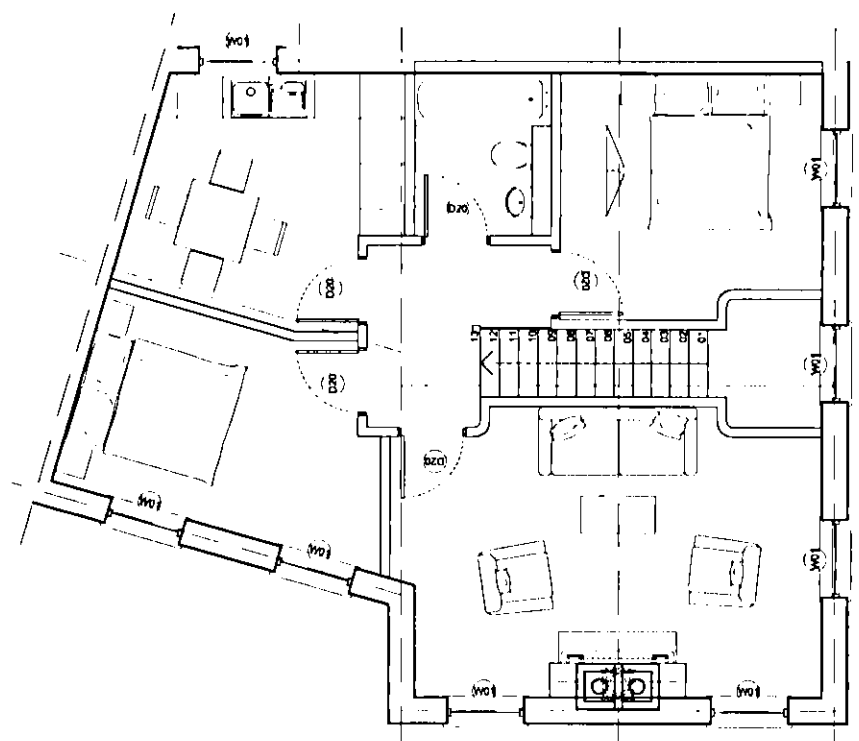

2 First Floor Plan
 Scale: 1:100

Rev.	Amendment	Date
A	Issued for comment	19.08.11
B	Issued for planning	25.01.12
C	Issued for planning	03.02.12
D	Drawing error corrected	29.03.12

Drawing Status
PLANNING

BROOKS / MURRAY

ARCHITECTS
 8-10 NEW NORTH PLACE
 LONDON EC2A 4JA
 TEL 020 7739 9955
 FAX 020 7739 9944
 architects@brooksmurray.com

CLIENT:
GASCOYNE CECIL ESTATES

JOB:
**Church Lane
 Old Hatfield**

DATE: **Aug 2011** SCALE: **1:100**

DRAWING TITLE:
Type J


DRAWING NUMBER:
837 - TYPEJ rev D



4 Side Elevation
 Scale: 1:100



5 Front Elevation
 Scale: 1:100

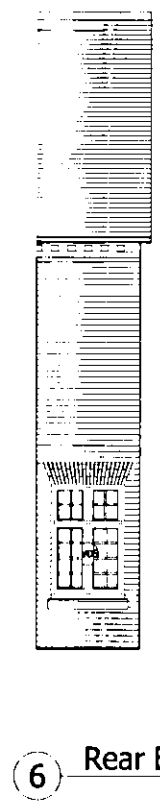

6 Rear Elevation
 Scale: 1:100