




1 Ground Floor Plan  
Scale: 1:100

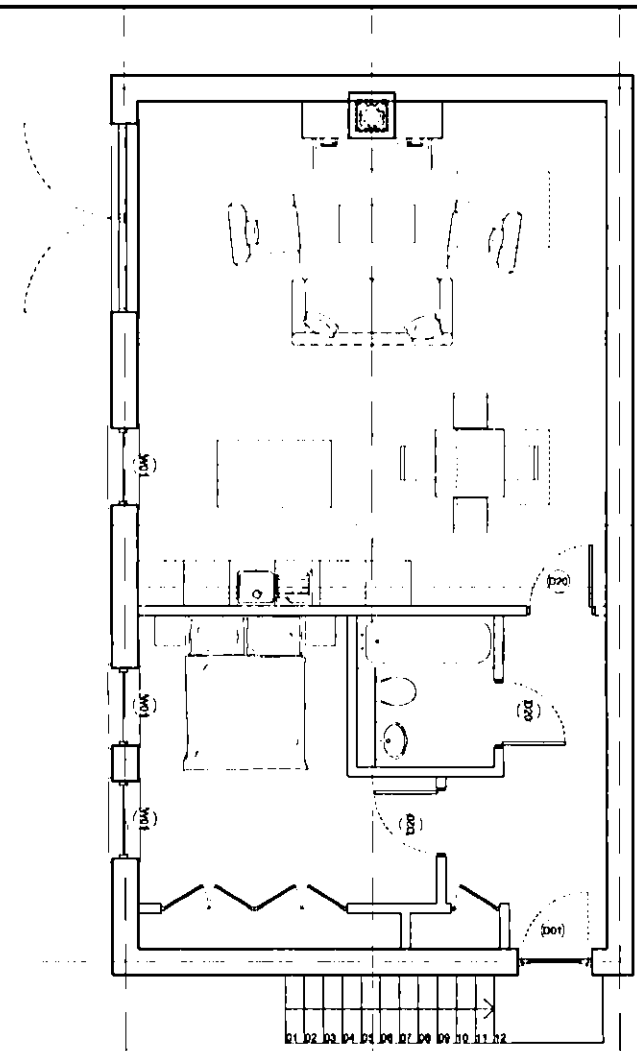

2 First Floor Plan  
Scale: 1:100

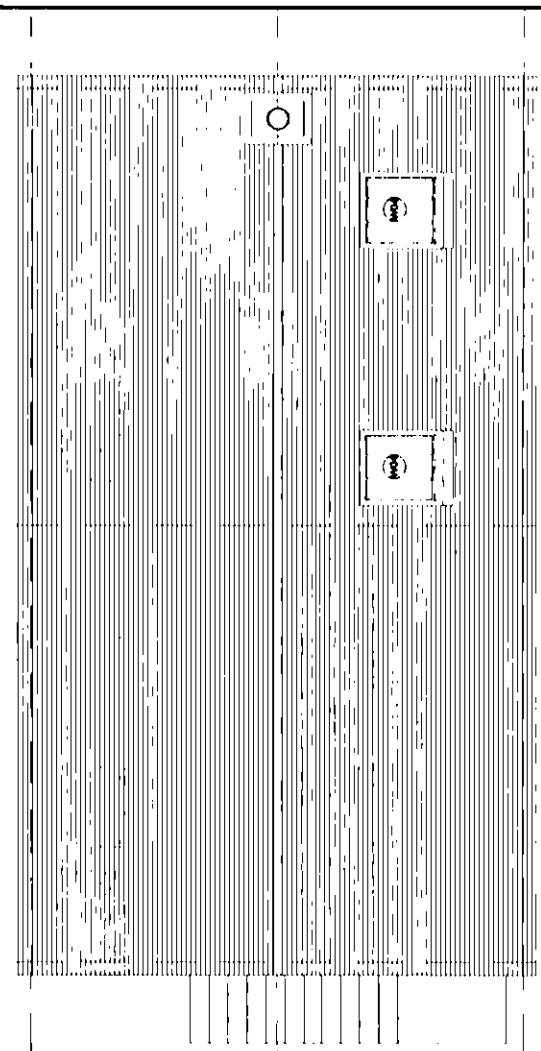

3 Second Floor Plan  
Scale: 1:100

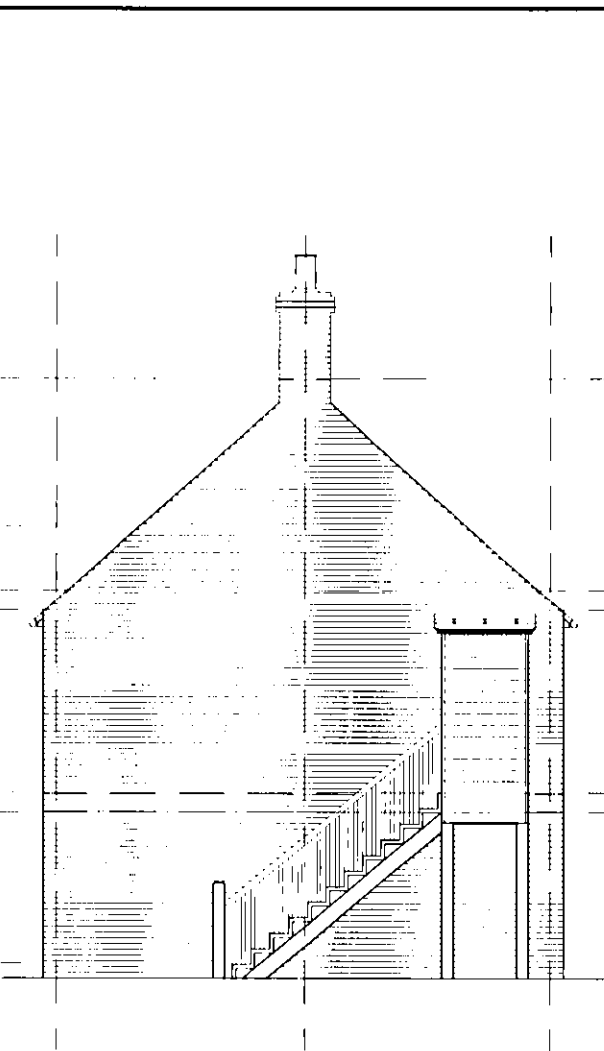

4 Side Elevation  
Scale: 1:100


USE FIGURED DIMENSIONS ONLY  
ALL DIMENSIONS MUST BE CHECKED ON SITE ANY INCONSISTENCIES MUST BE REPORTED BACK TO THE ARCHITECT.  
THIS DRAWING AND ANY DESIGNS INDICATED THEREON ARE THE COPYRIGHT OF BROOKS / MURRAY ARCHITECTS. ALL RIGHTS ARE RESERVED.  
NO PART OF THIS WORK MAY BE PRODUCED WITHOUT PRIOR PERMISSION IN WRITING FROM BROOKS / MURRAY ARCHITECTS.

PLANNING DEPARTMENT  
OFFICE COPY  
02 APR 2012  
2012/719  
2012/720


Rev.	Amendment	Date
D	Issued for planning	03.02.12
E	Minor amendments	19.03.11
F	Side elevation added	29.03.12
G		

Drawing Status  
**PLANNING**

**BROOKS / MURRAY**  
ARCHITECTS  
8-10 NEW NORTH PLACE  
LONDON EC2A 4JA  
TEL 020 7739 9955  
FAX 020 7739 9944  
architects@brooksmurray.com

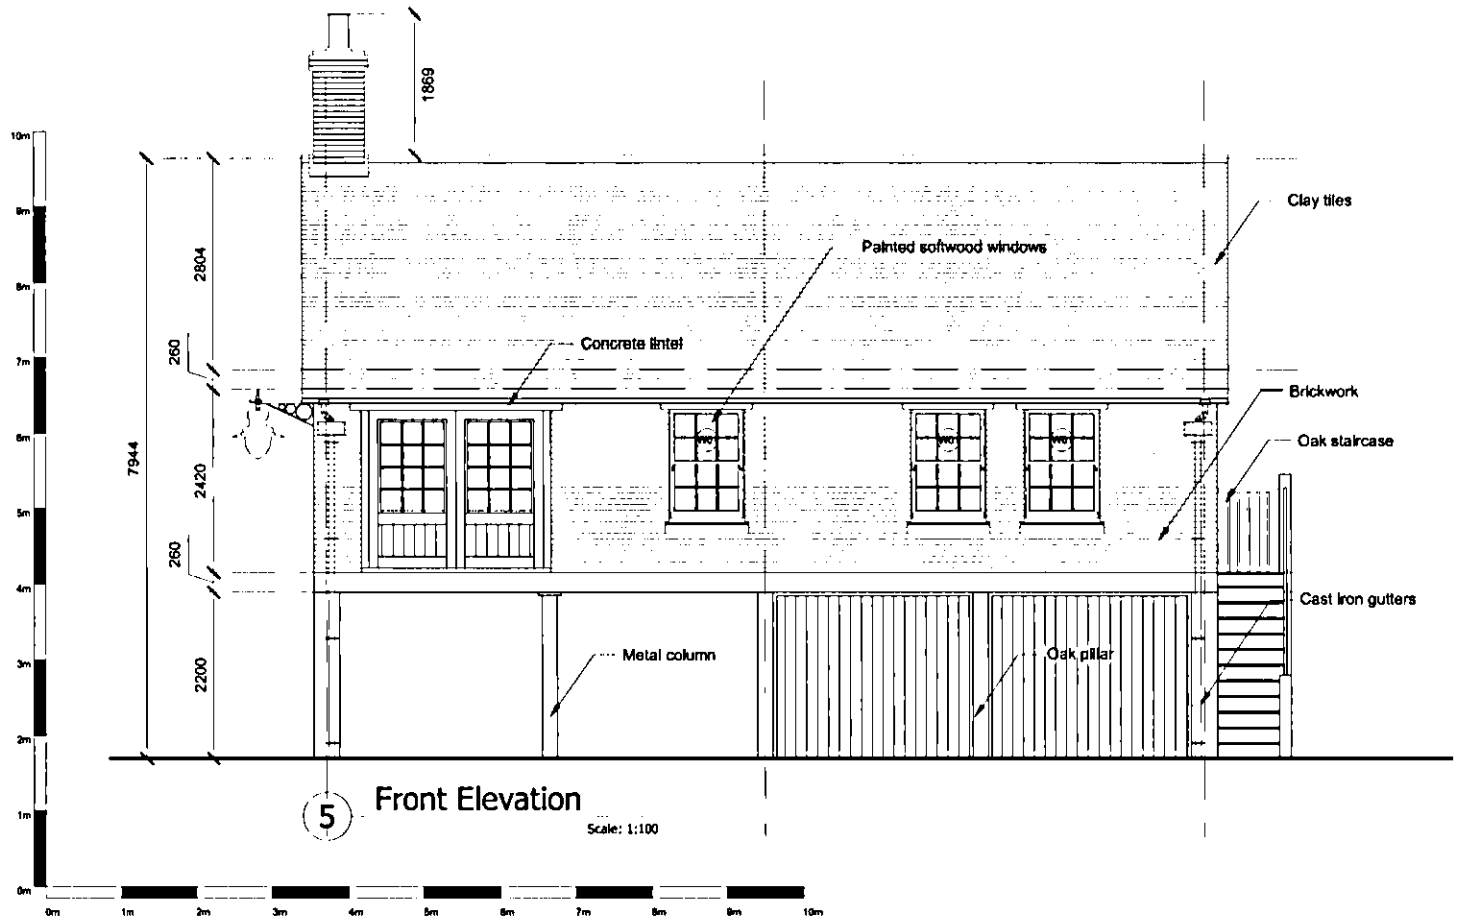

5 Front Elevation  
Scale: 1:100

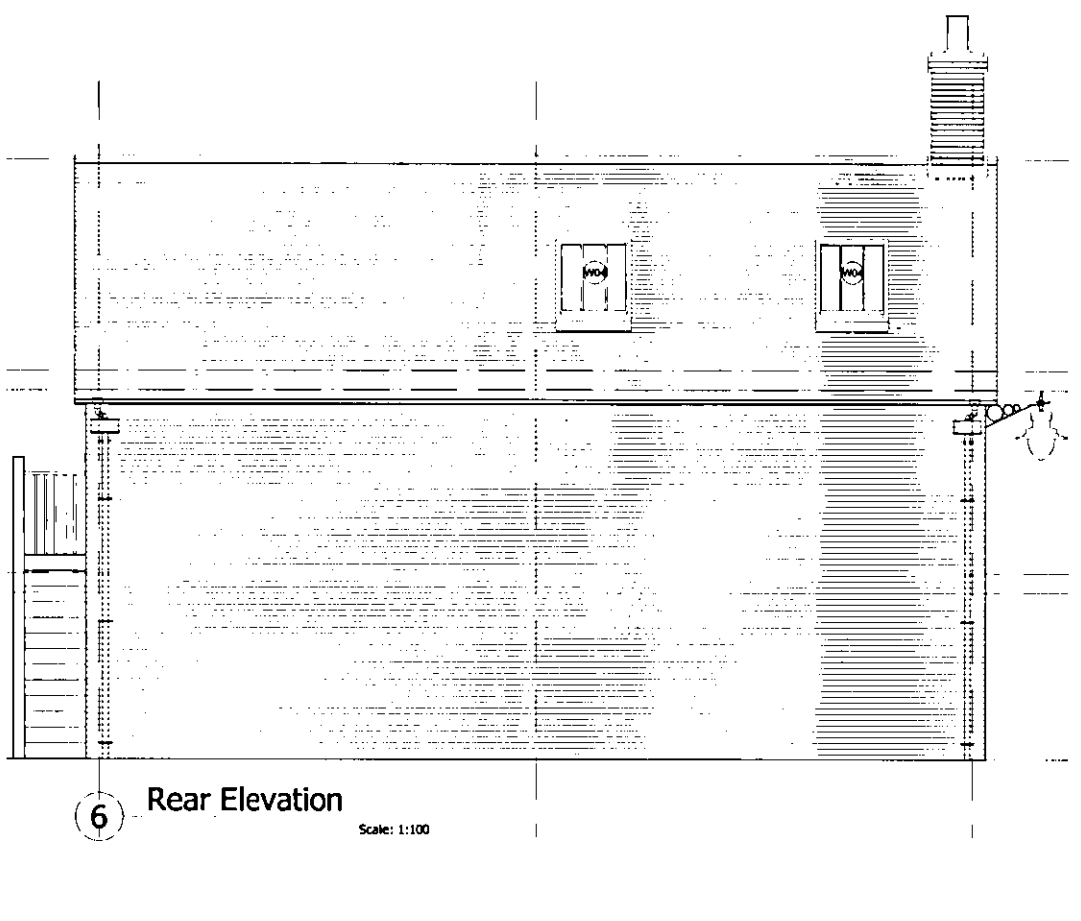

6 Rear Elevation  
Scale: 1:100

CLIENT:  
**GASCOYNE CECIL ESTATES**

JOB:  
**Church Lane  
Old Hatfield**

DATE: **Aug 2011** SCALE: **1:100**

DRAWING TITLE:  
**Type K**

DRAWING NUMBER:  
**837 - TYPEK rev F**