



1 Ground Floor Plan  
Scale: 1:100

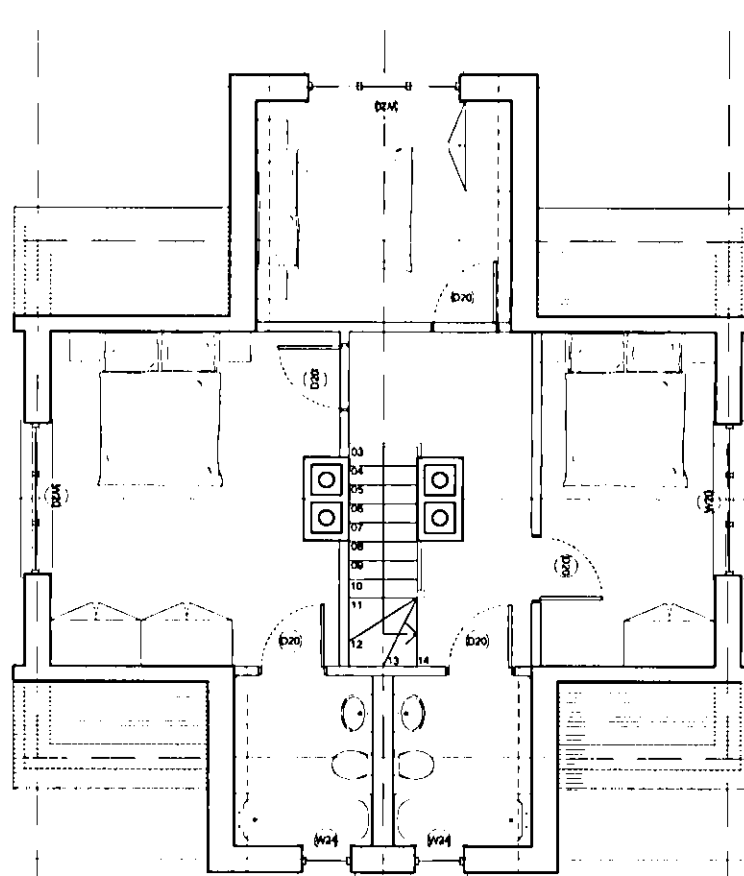

2 First Floor Plan  
Scale: 1:100

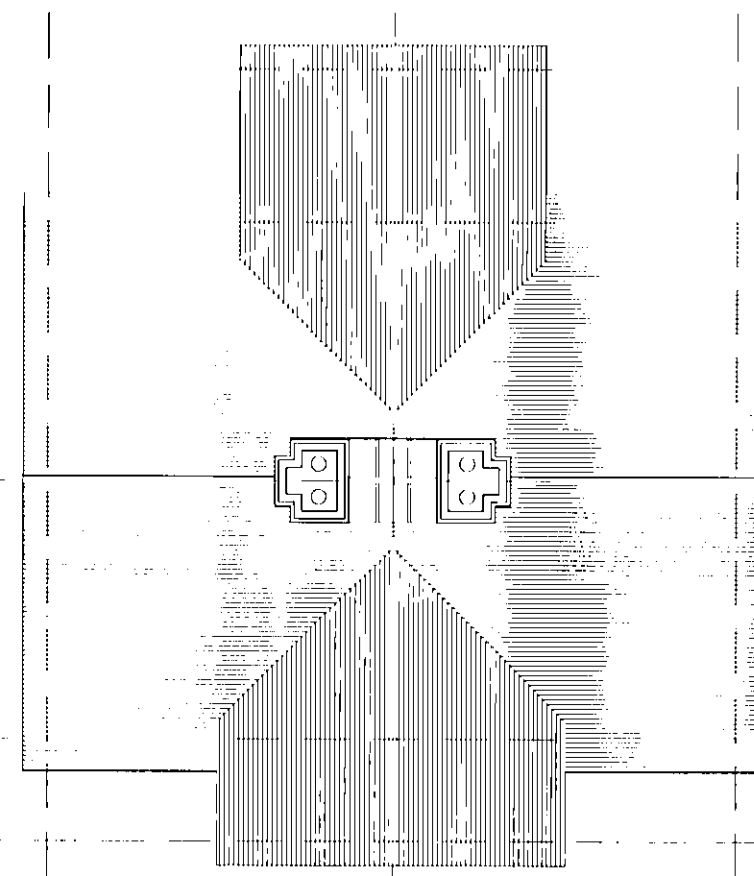

3 Second Floor Plan  
Scale: 1:100

USE FIGURED DIMENSIONS ONLY  
ALL DIMENSIONS MUST BE CHECKED ON SITE ANY INCONSISTENCIES MUST BE REPORTED BACK TO THE ARCHITECT.  
THIS DRAWING AND ANY DESIGNS INDICATED THEREON ARE THE COPYRIGHT OF BROOKS / MURRAY ARCHITECTS. ALL RIGHTS ARE RESERVED.  
NO PART OF THIS WORK MAY BE PRODUCED WITHOUT PRIOR PERMISSION IN WRITING FROM BROOKS / MURRAY ARCHITECTS.

PLANNING DEPARTMENT  
OFFICE COPY

02 APR 2012  
2012/719  
2012/720

| Rev. | Amendment           | Date     |
|------|---------------------|----------|
| A    | Issued for planning | 25.01.12 |
| B    |                     |          |
| C    |                     |          |
| D    |                     |          |

Drawing Status  
**PLANNING**

**BROOKS / MURRAY**

ARCHITECTS

8-10 NEW NORTH PLACE  
LONDON EC2A 4JA

TEL 020 7739 9955  
FAX 020 7739 9944

architects@brooksmurray.com


CLIENT:  
**GASCOYNE CECIL ESTATES**

JOB:  
**Church Lane  
Old Hatfield**


DATE: **Aug 2011** SCALE: **1:100**

DRAWING TITLE:  
**Type L**

DRAWING NUMBER:  
**837 - TYPEL rev A**

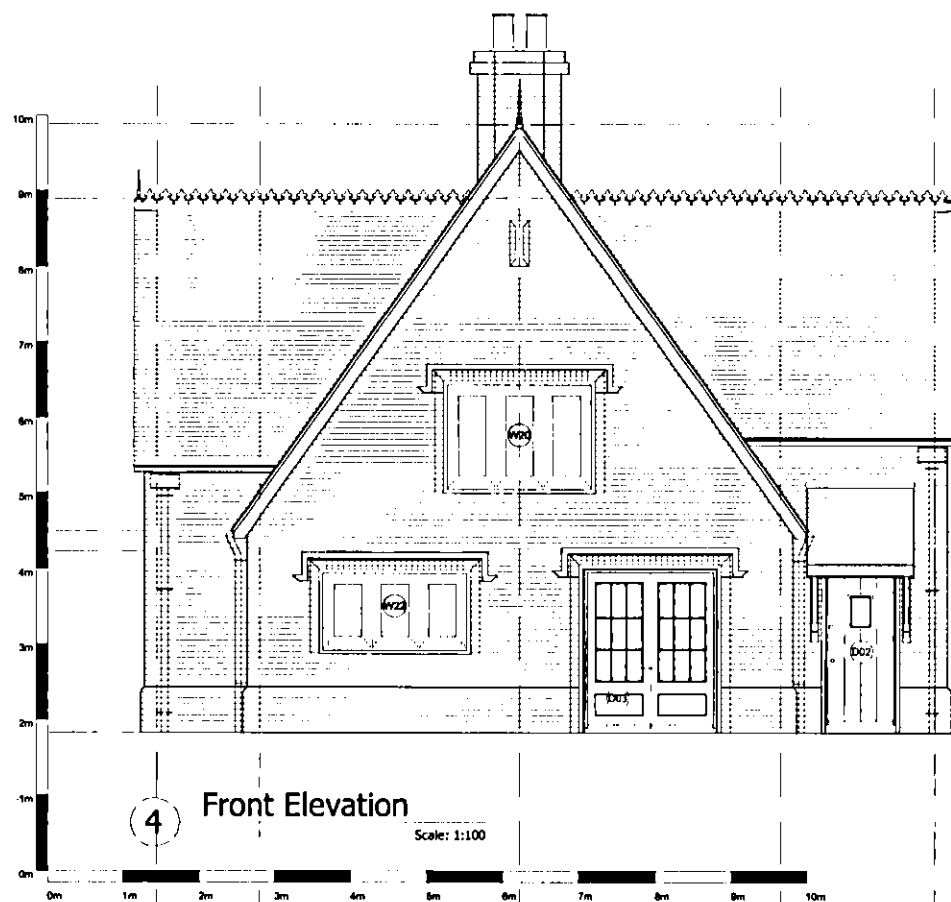

4 Front Elevation  
Scale: 1:100

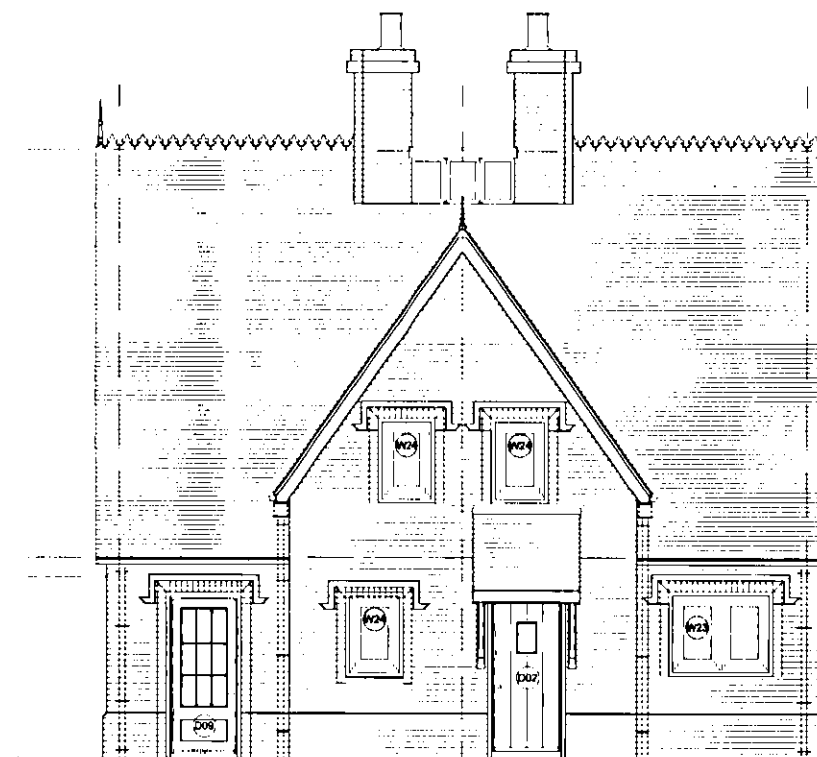

6 Rear Elevation  
Scale: 1:100