




**TURN 2 Ltd**  
**15 The Drive**  
**Welwyn,**  
**Hertfordshire, AL6 0TW**

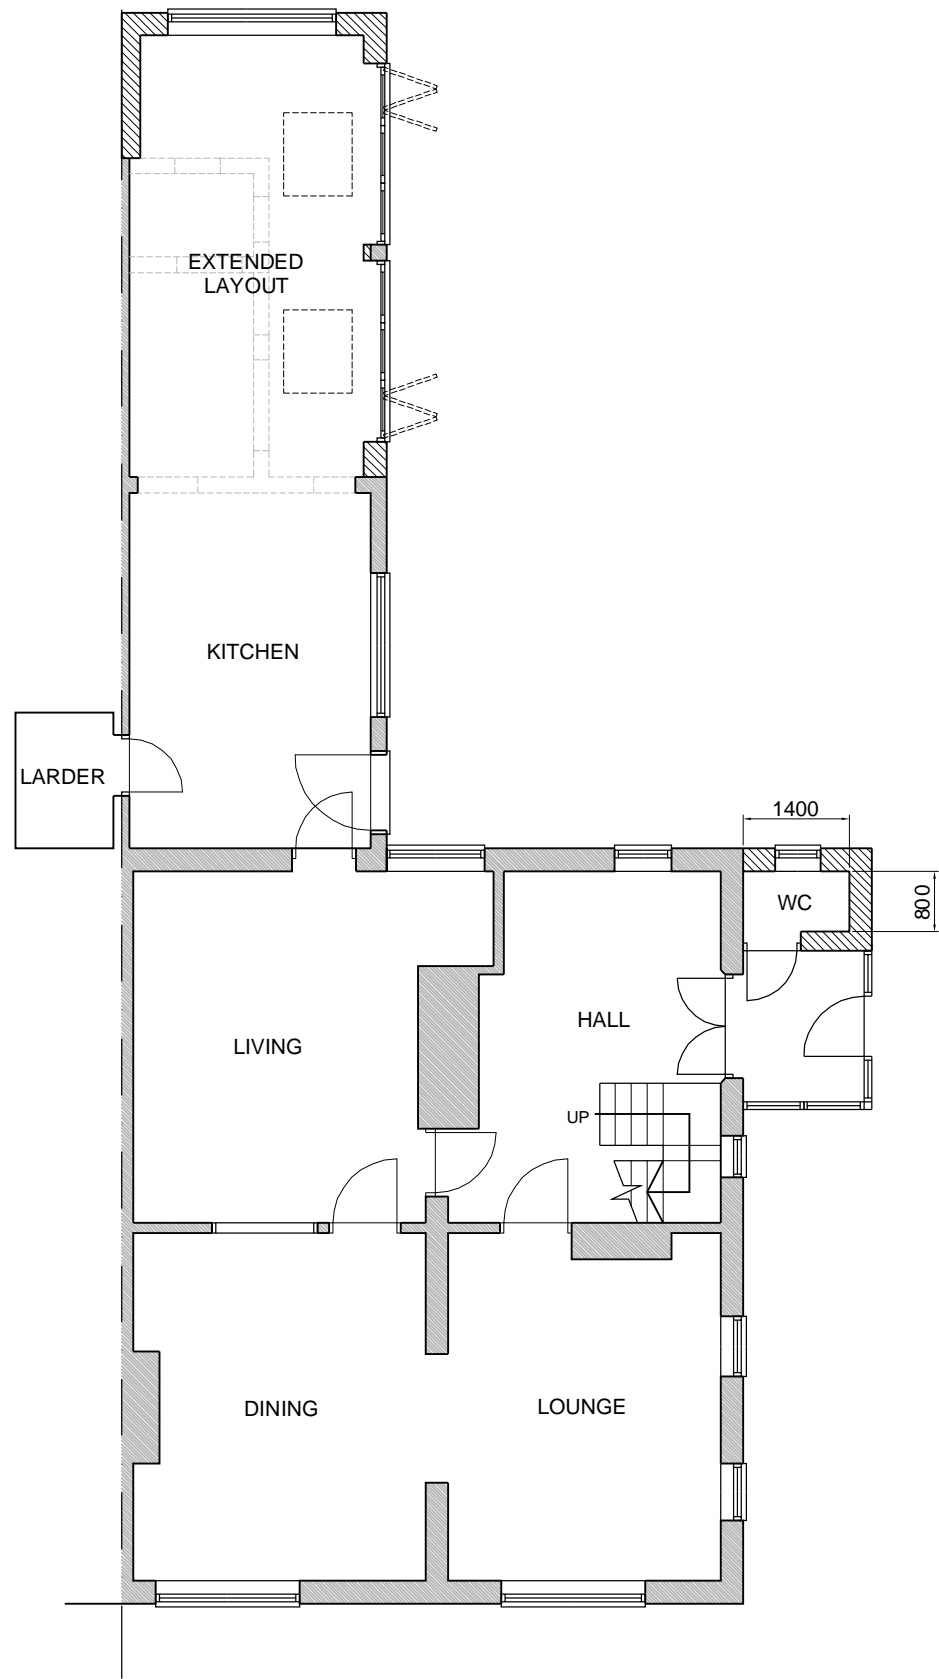

**Proposed  
Ground Floor Plan**

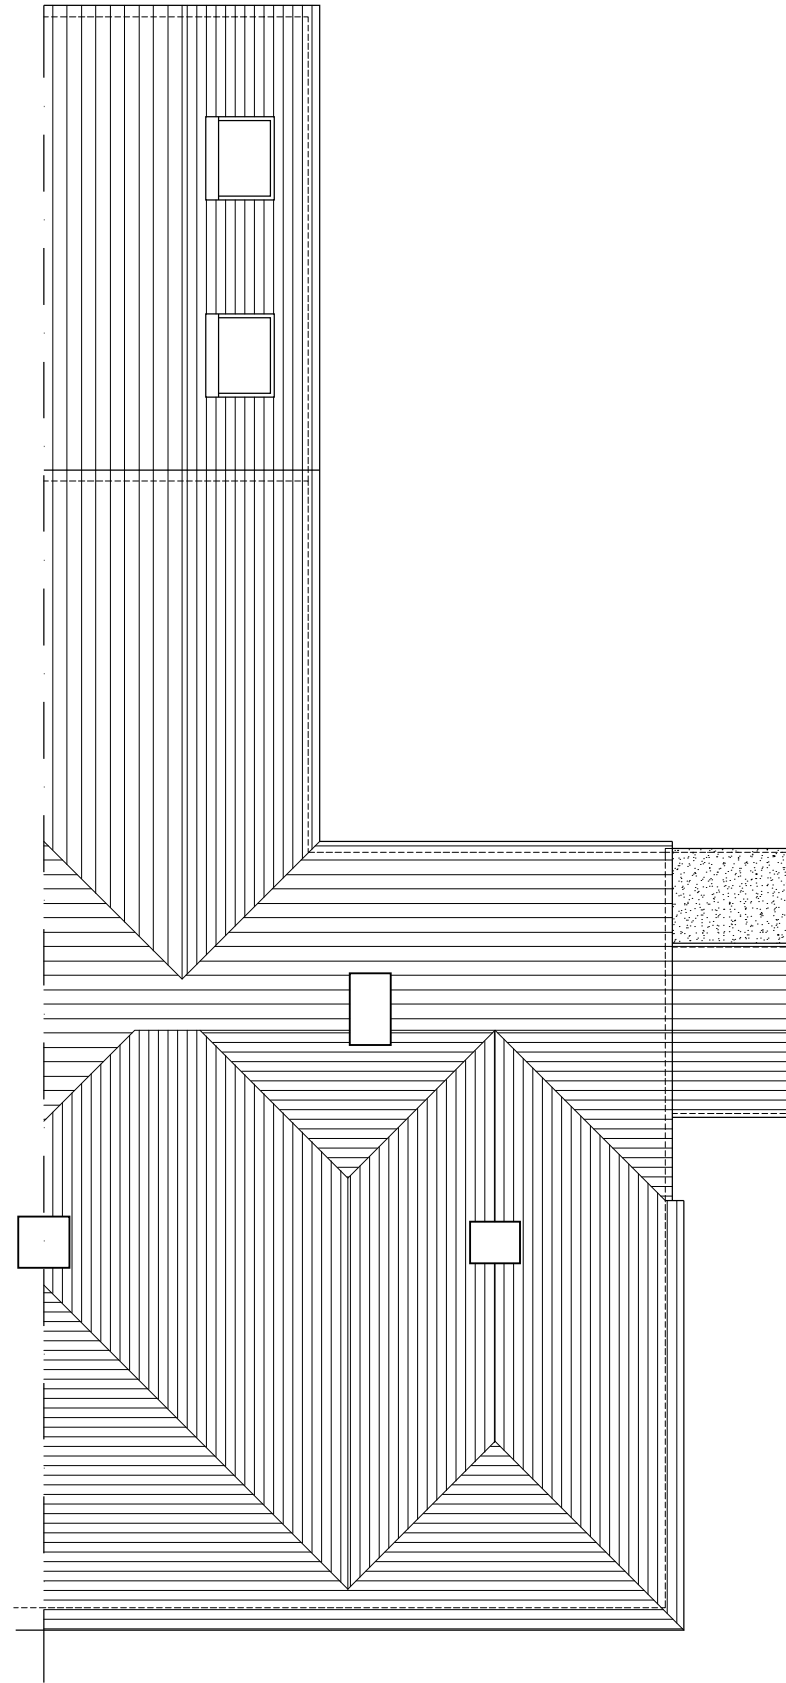

**Proposed  
Roof Plan**

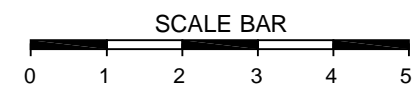

NOTES

Rev	Date	Detail	Made	Chk'd	App'
-----	------	--------	------	-------	------

Client: -  
 -  
 -  
 -

Job: **38 HIGH ROAD  
ESSENDON  
HERTS**  
 -

Title: **PROPOSED  
GROUND FLOOR &  
ROOF PLAN**  
 -

Design: CT	CAD: IB
Chk'd: CT	App'd: CT
Date: MARCH 2020	Scale: 1:100

No. DD2785-1 SHT 1/2

Rev:  
A

**TURN 2 Ltd**  
**15 The Drive**  
**Welwyn,**  
**Hertfordshire, AL6 0TW**

NOTES



Proposed  
Side Elevation

Rev	Date	Detail	Made	Chk'd	App'

Client: -  
-  
-  
-

Job: **38 HIGH ROAD**  
**ESSENDON**  
**HERTS**  
-

Title: **PROPOSED**  
**ELEVATIONAL**  
**VIEWS**  
-

Design: CT      CAD: IB

Chk'd: CT      App'd: CT

Date: MARCH 2020      Scale: 1:100      A3

No. DD2785-1 SHT 2/2      Rev: A



Proposed  
Front Elevation

Proposed  
Rear Elevation

SCALE BAR

