


This confidential drawing and the copyright is the property of MD Designs and is neither to be copied in any way nor disclosed to any third party without the express and written consent of MD Designs. This drawing is to be read strictly together with the Specification and the Employer Requirement Schedule. Any conflict between the Specification and any drawings shall be referred to MD Designs for decision.

The Contractor, and all specialist Sub-contractors are to check all levels, dimensions and features on site prior to performing any element of work or installations. Any and all discrepancies are to be reported immediately to MD Designs for decision.


PLANNING & BUILDING CONTROL PERMISSION TO BE OBTAINED PRIOR TO COMMENCEMENT OF WORK ON SITE CLIENT & CONTRACTOR TAKE FULL RESPONSIBILITY FOR WORK COMMENCED PRIOR TO LOCAL AUTHORITY APPROVAL

DO NOT SCALE FROM THIS DRAWING


Scale 1:100

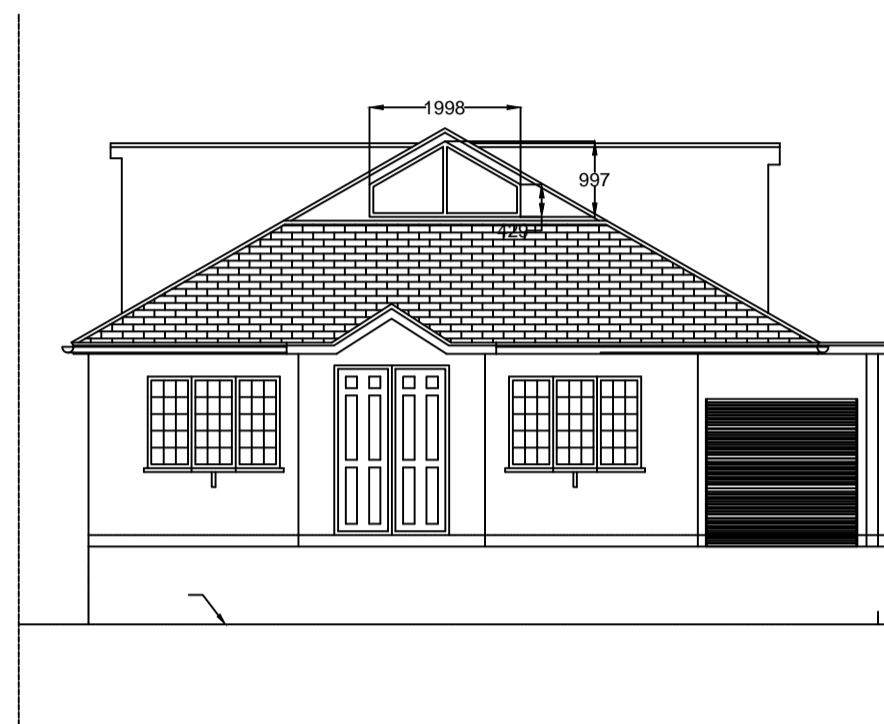


Front Elevation Proposed

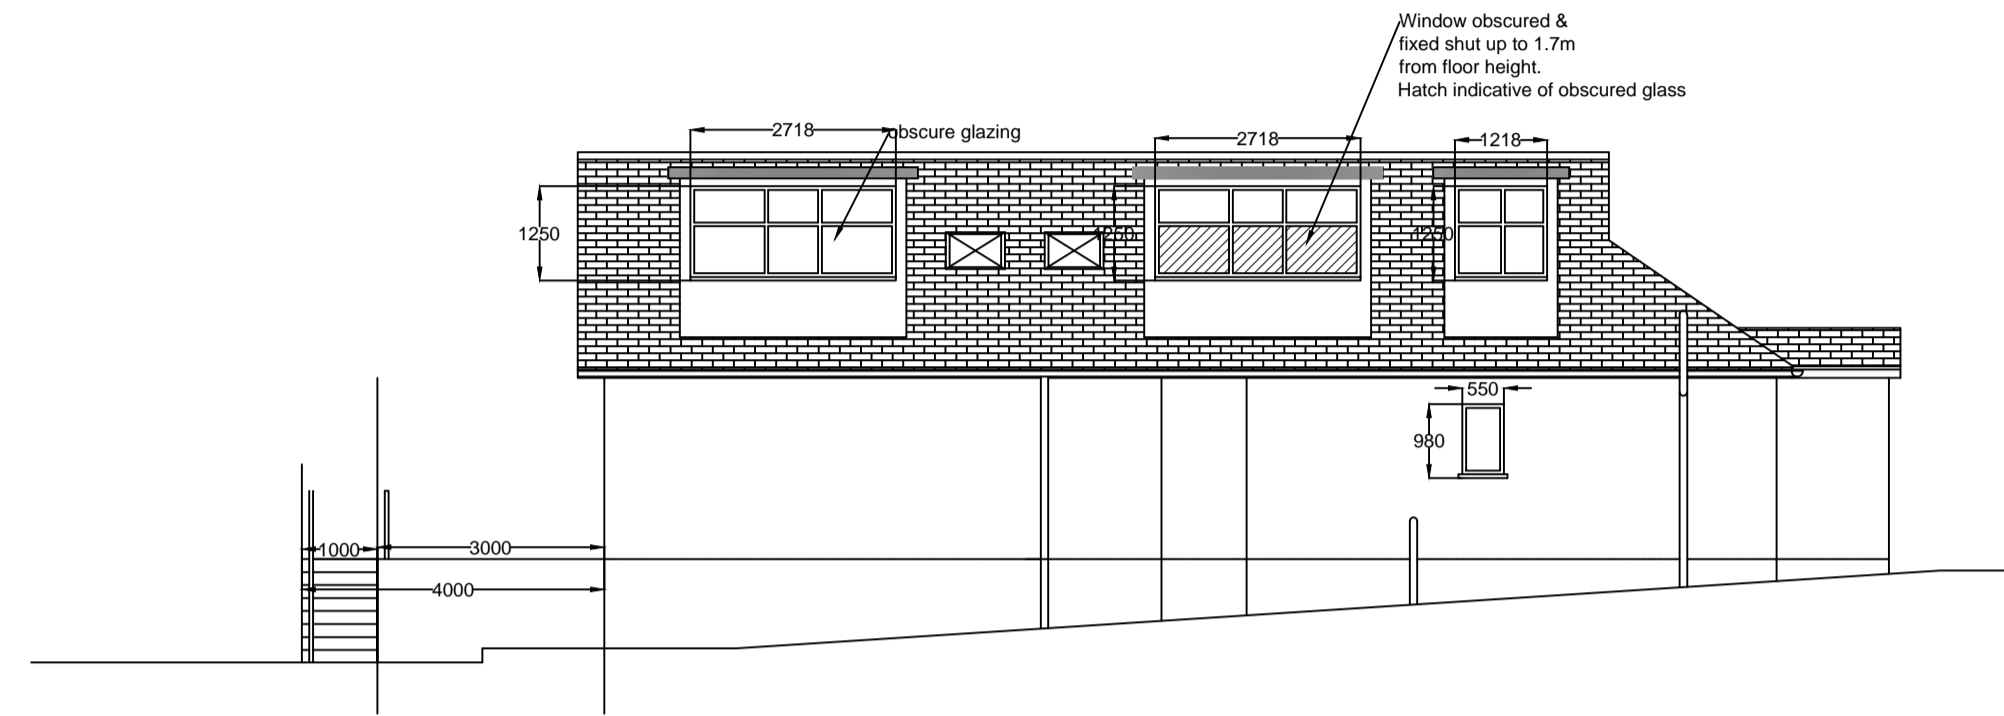

Side Elevation (South facing) Proposed


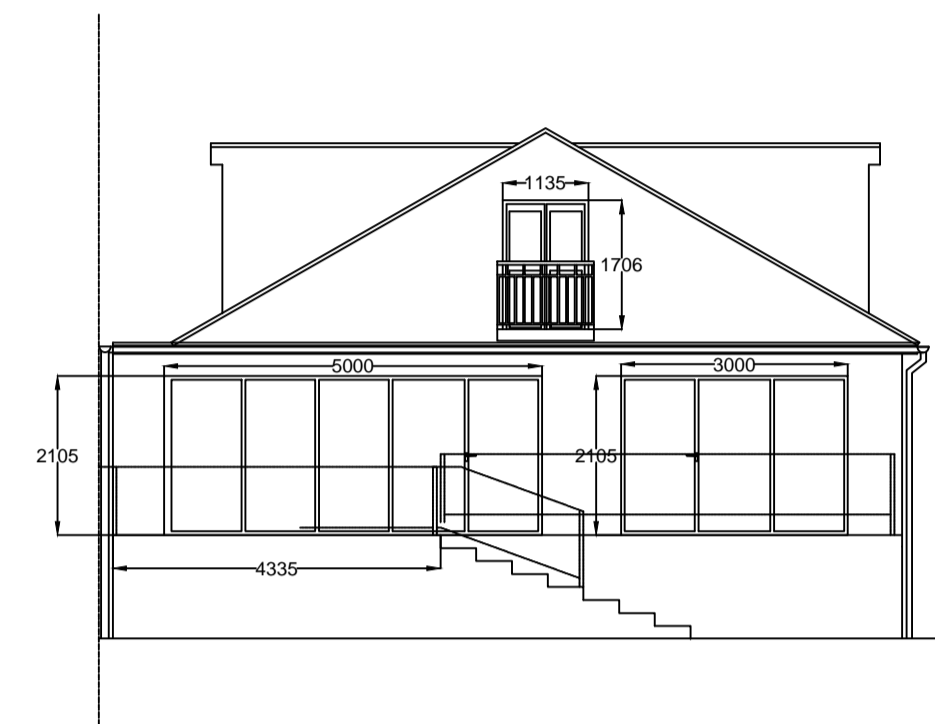


Rear Elevation Proposed

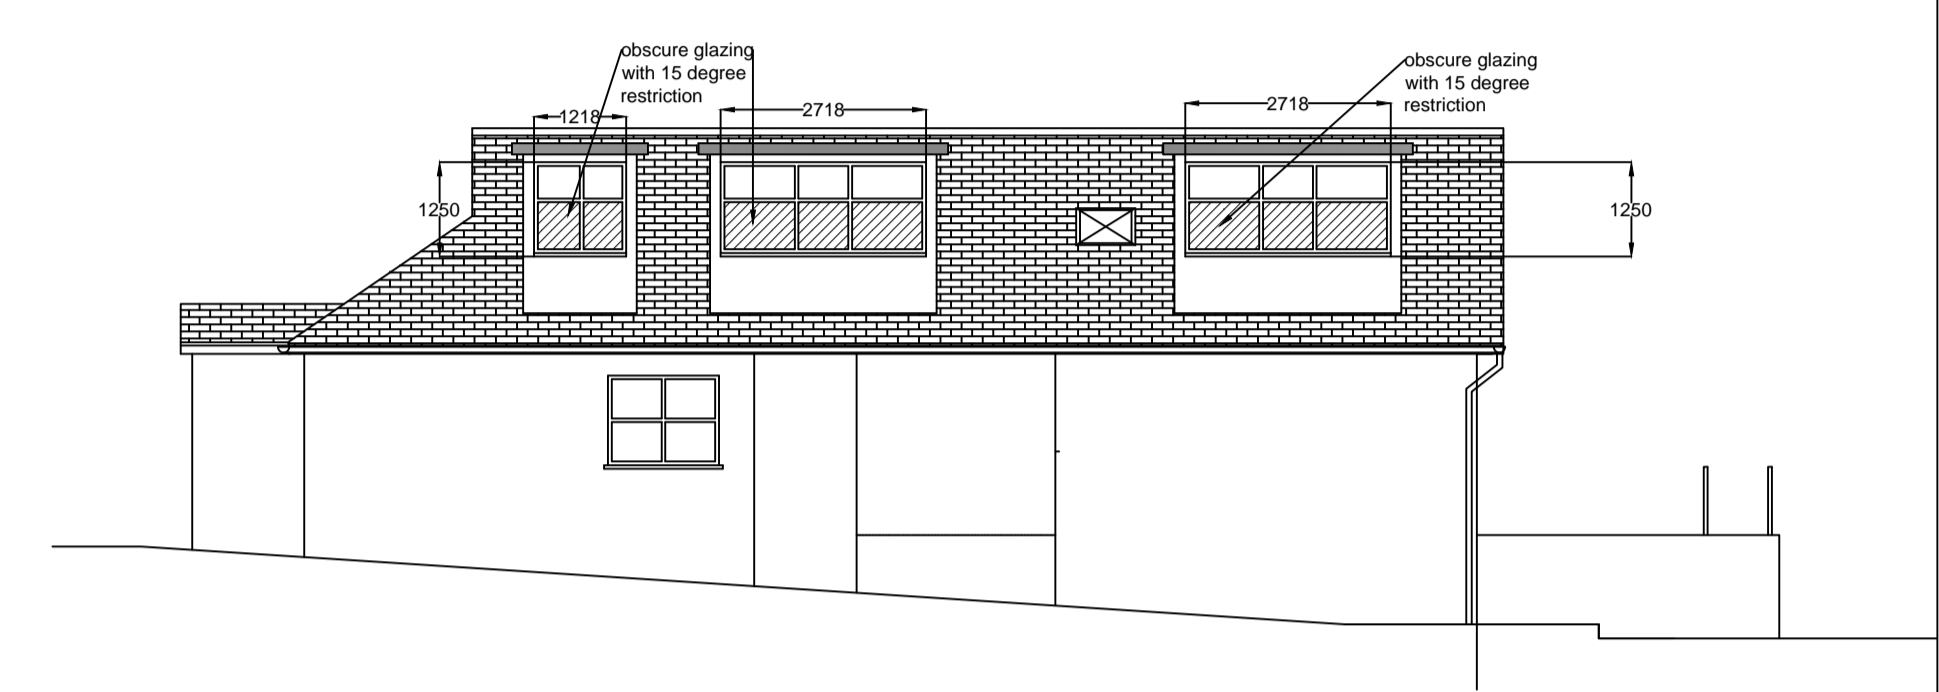

Side Elevation (North facing) Proposed

North Facing Elevation windows

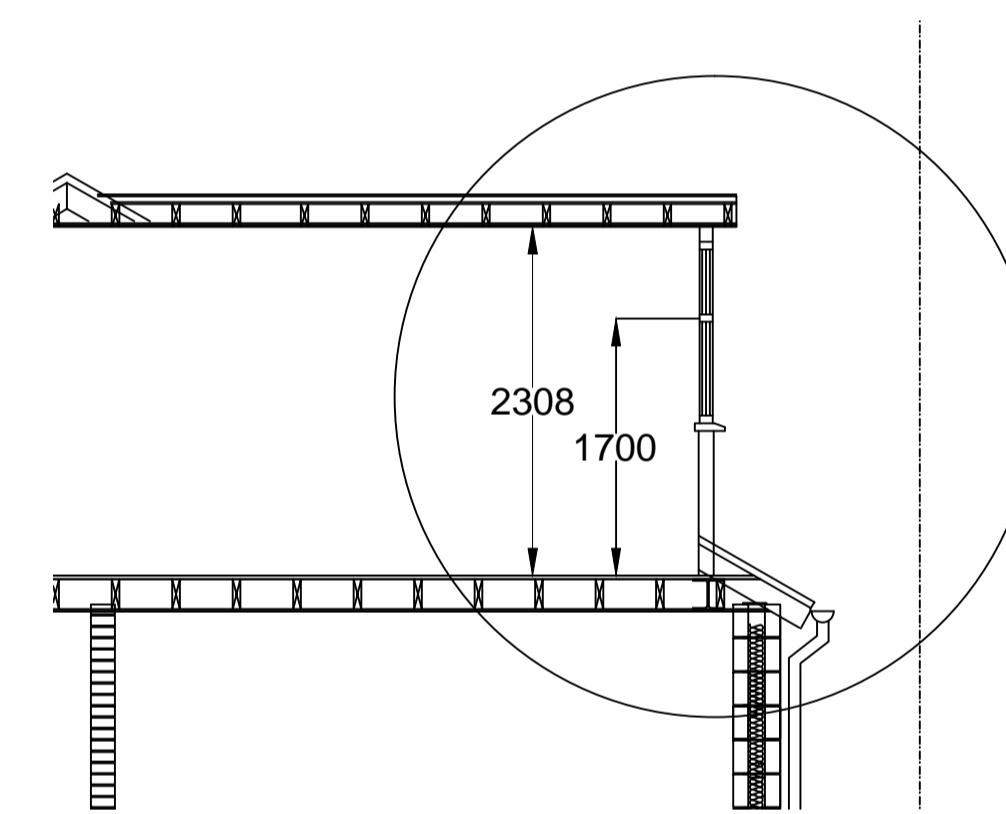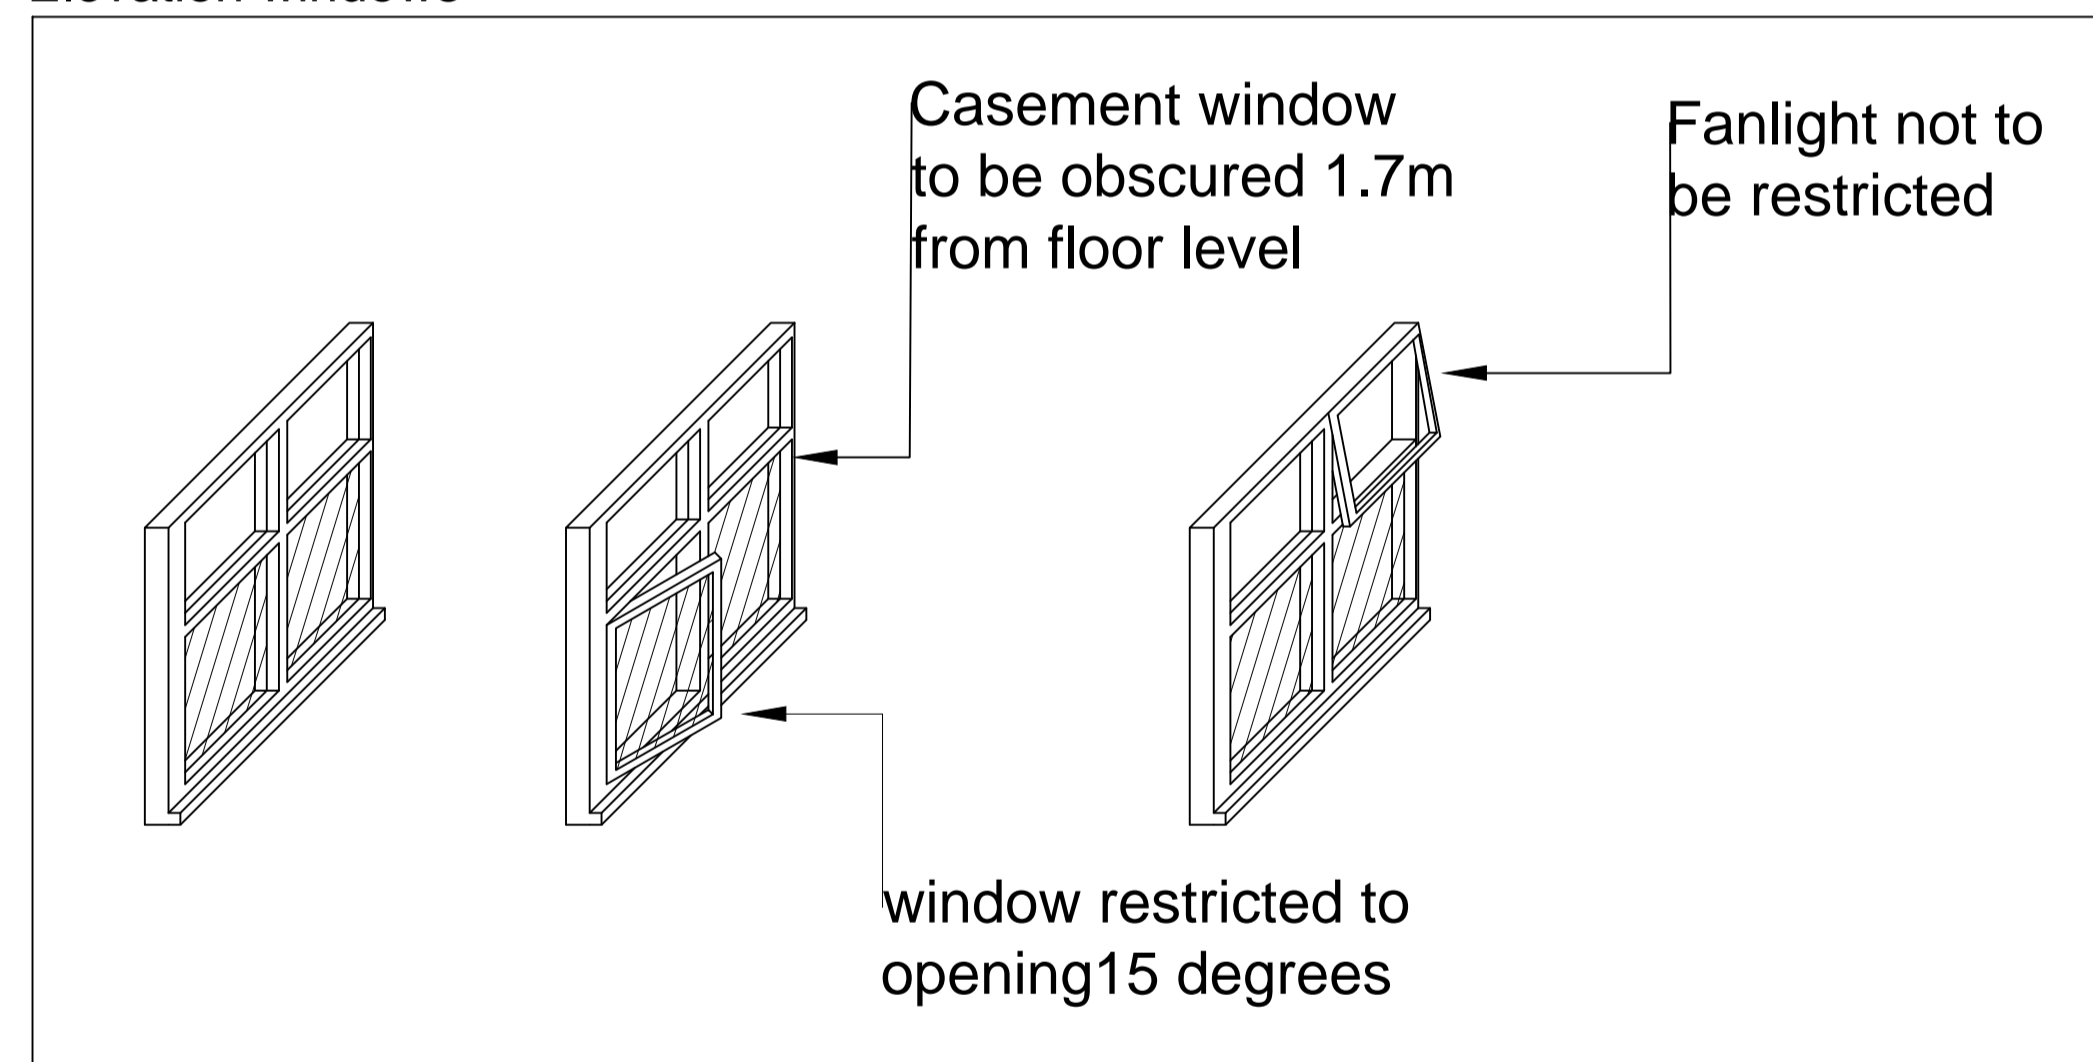

Cross-section detail Scale 1:50



Window restriction Image not to scale

0 5m 1:100 Scale

0 2m 1:50 Scale

Rev	A	Details	Window obscured	Date	17.01.17
MD DESIGNS UNIT 4 BAIRD RD, ENFIELD MIDDX, EN1 1SJ 01992 630 520					
CLIENT	Mr & Mrs Anklesaria				
LOCATION	45 Northaw Road East Cuffley EN6 4LU				
PROPOSAL	Window detail				
Date:	November 2016				
Scale:	A1@1:100				
Dwg:	nor/plan/15	4A			

Where new work is on/near boundary line/party wall the property owner is to serve party wall notice to the adjoining property/land owner in accordance with the requirements of the 'Party Wall etc.' Act 1996.