


Existing Elevations 1:100.





front




side

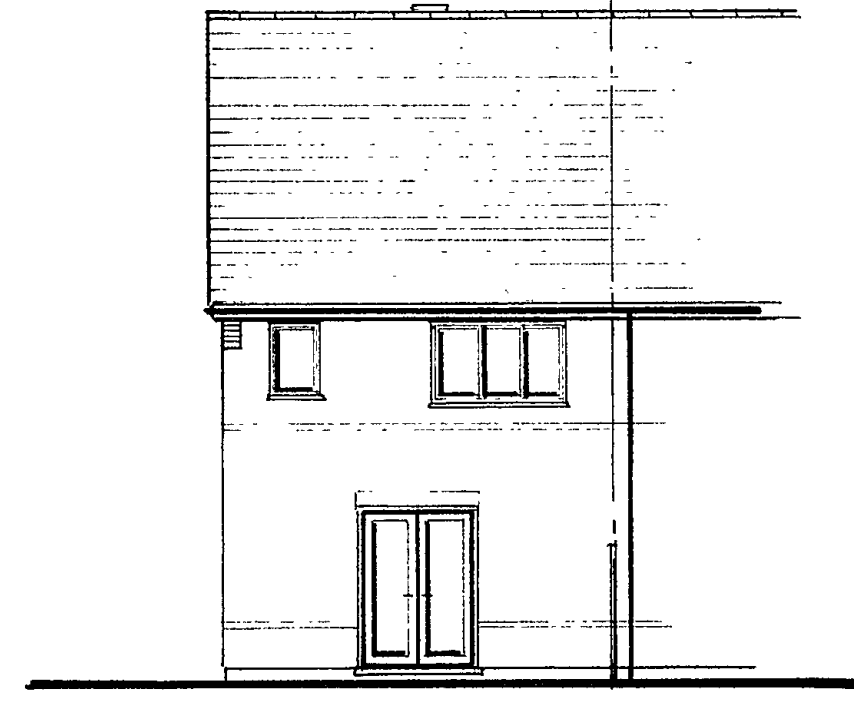


rear

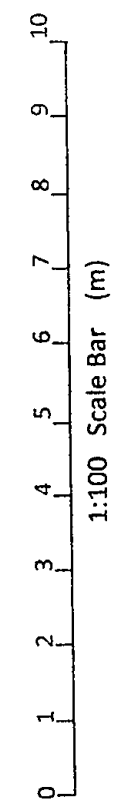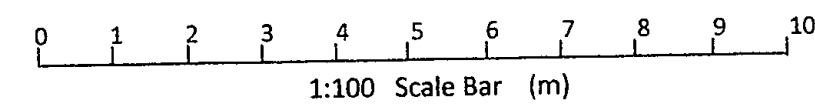


Truss Profile 1:50.

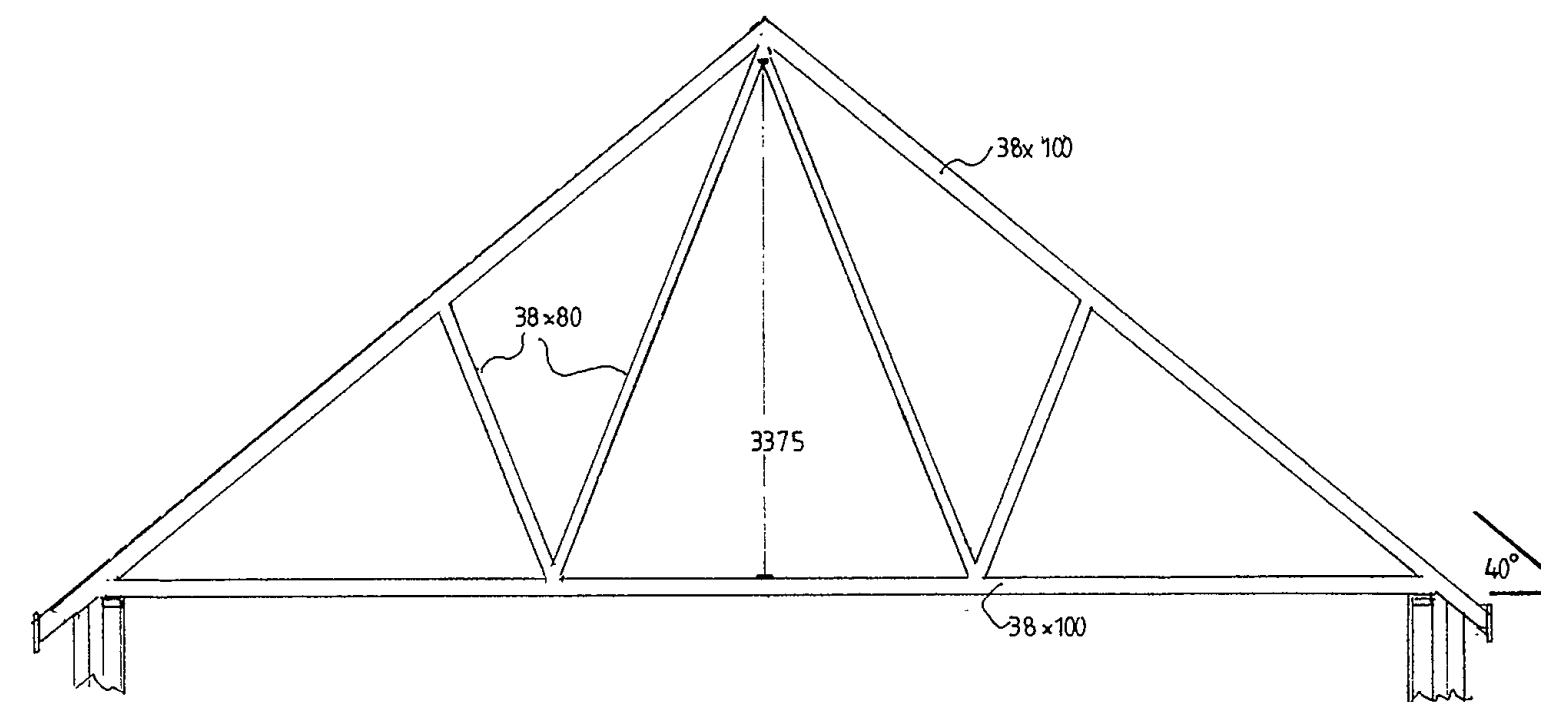


ANGLE NAILED TRUSSES (AS ABOVE) @ 600%.

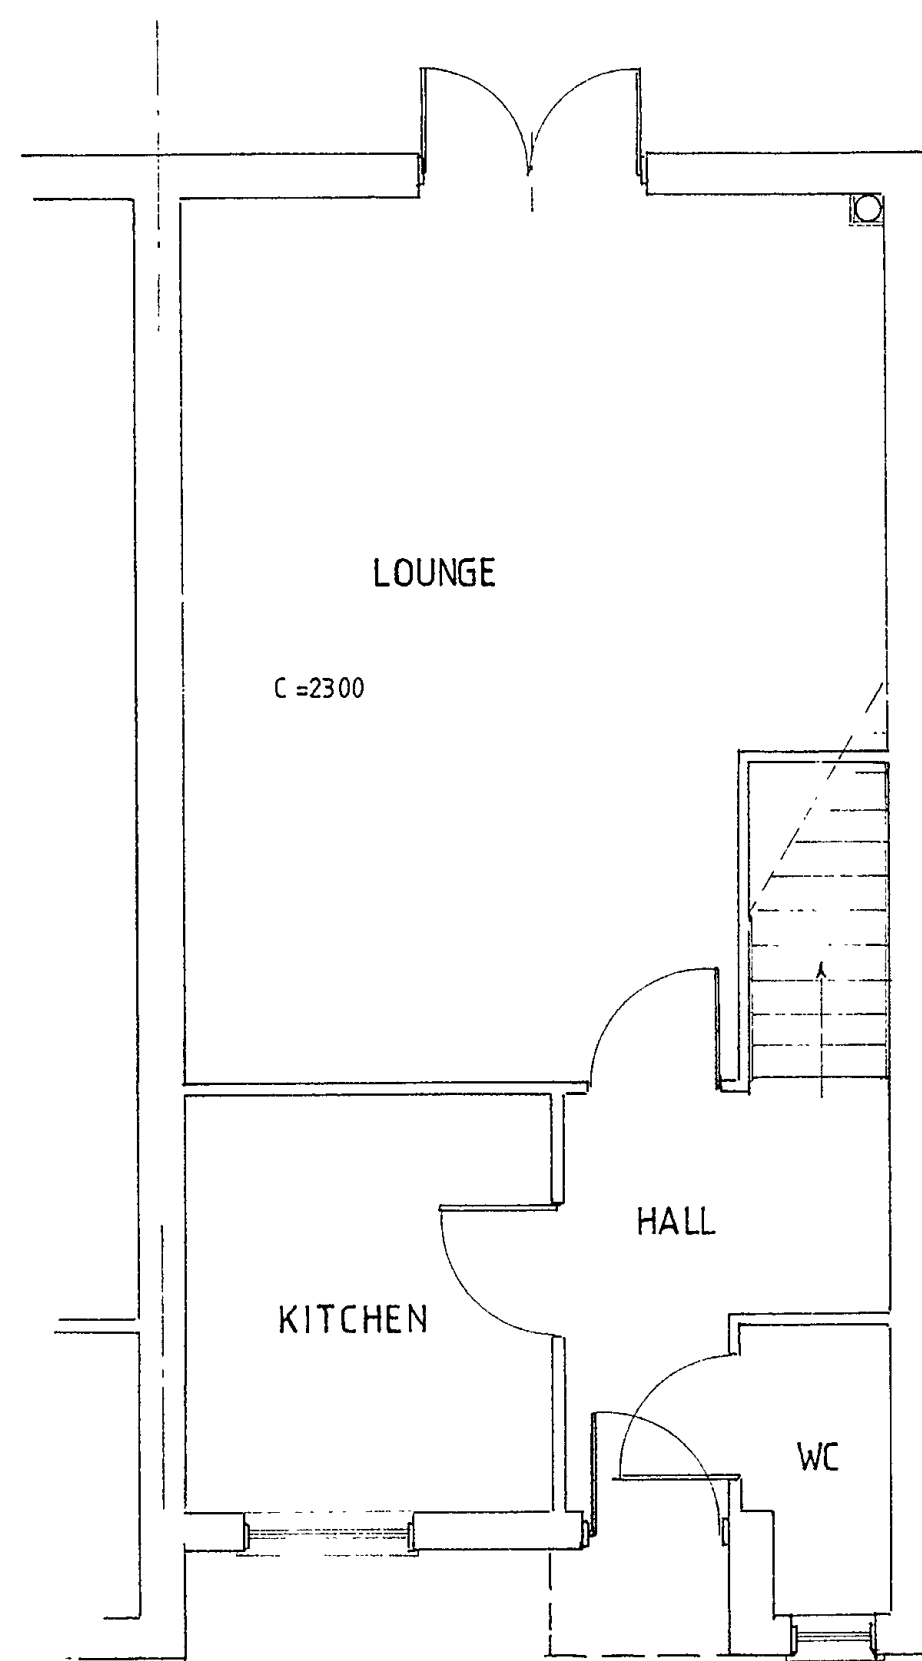


ground

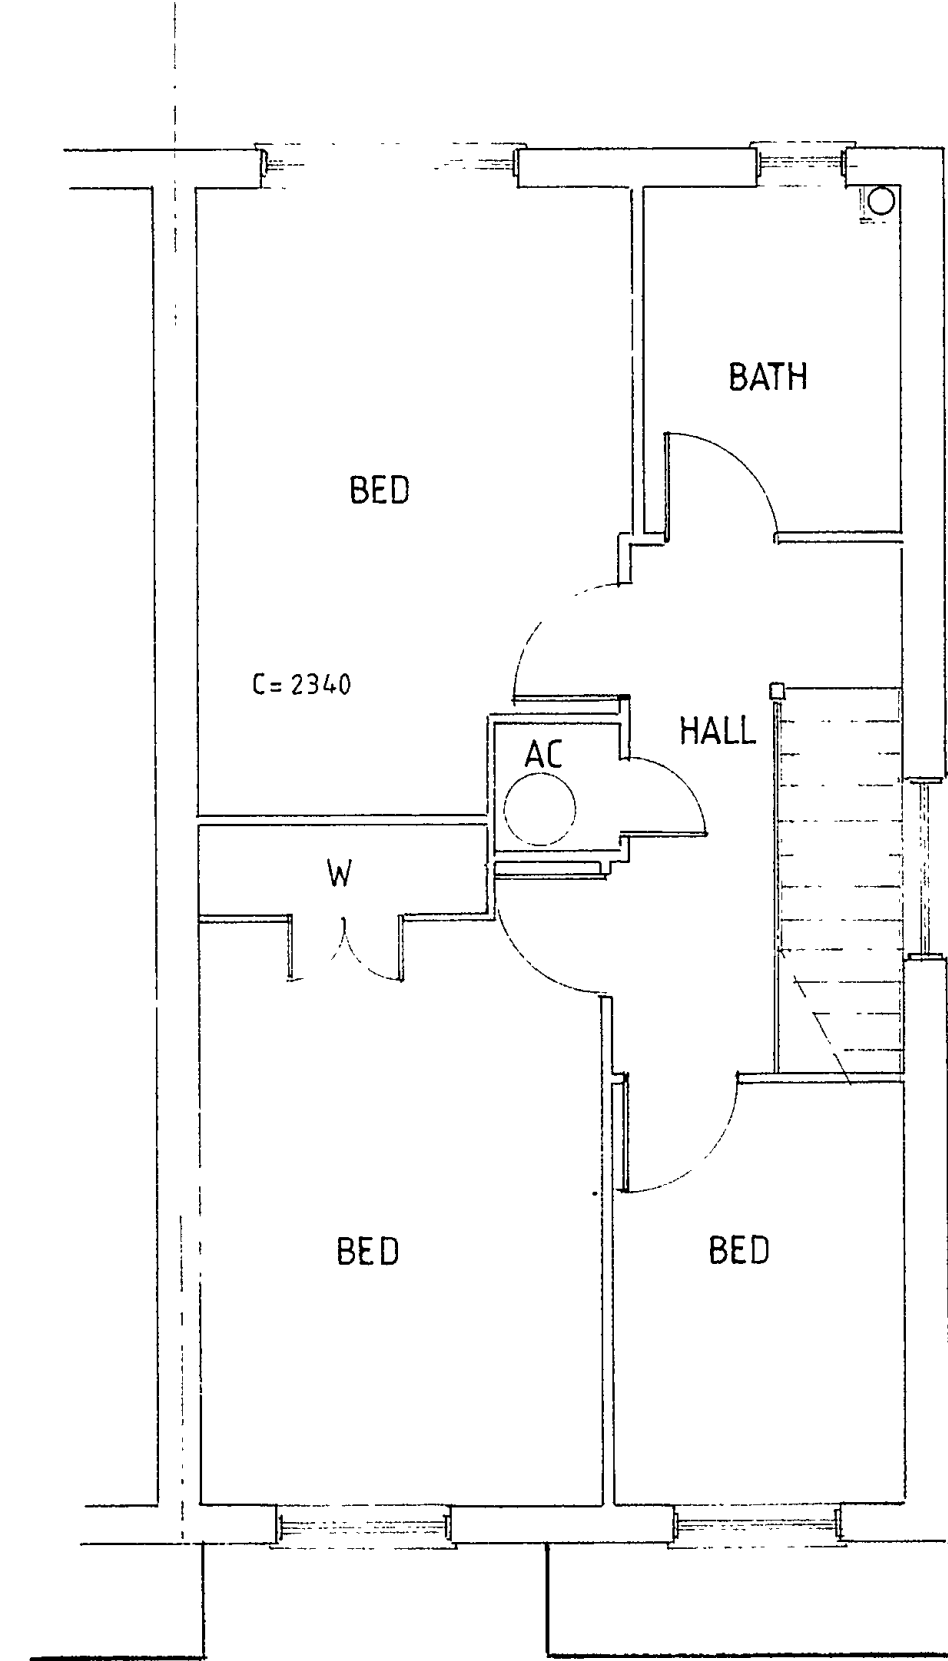


first

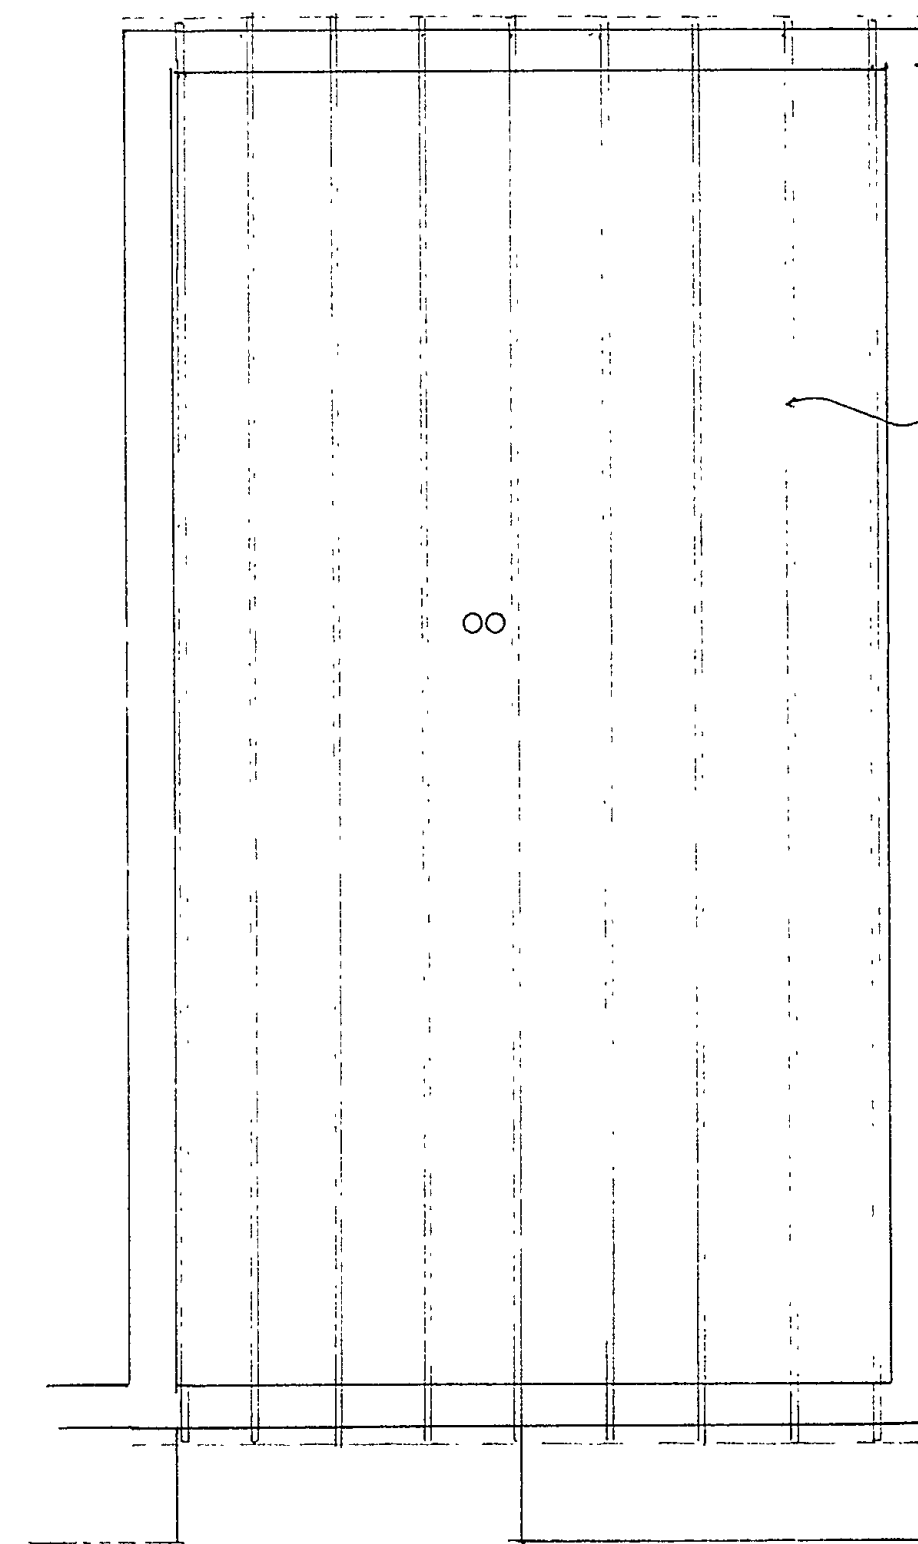


loft

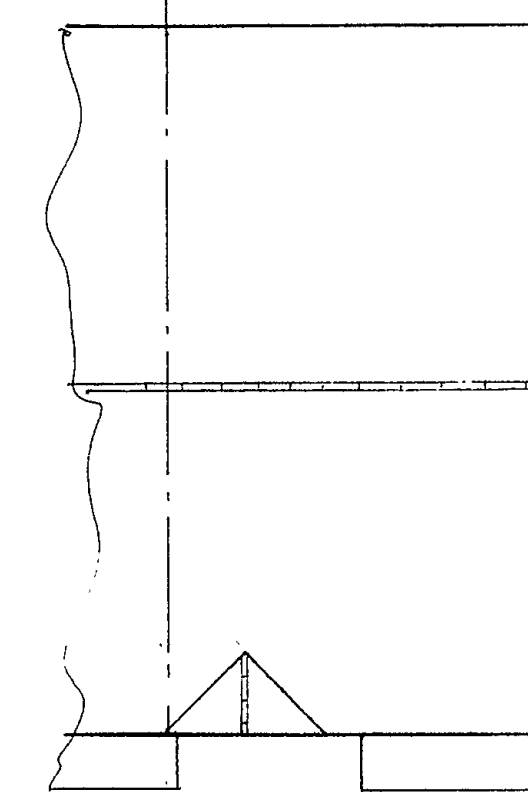

Roof Plan 1:100

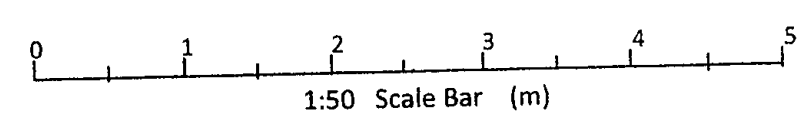

Existing Floor Plans 1:50.

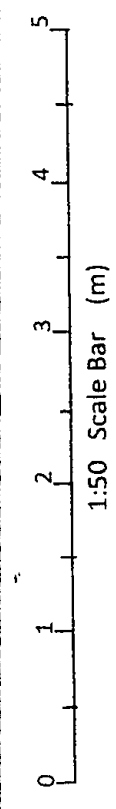

All dimensions to be checked on site. Prepared by Ian Wood

REVISION	DATE	REMARK
A	March 201	Prepared for Planning & Building Control Applications

PROPOSED:
LOFT CONVERSION WITH REAR DORMERS

SITE:
45 DAISY DRIVE
HATFIELD GARDEN VILLAGE
HERTS
AL10 9FR

CLIENT: Mrs J. Dale

DRAWING SCALE:
EXISTING ELEVATIONS 1:100
EXISTING FLOOR PLANS 1:50
ROOF PLAN 1:100 TRUSS SECTION 1:50
Original Drawing @ A1

DATE: MARCH 2018

DRAWING No / Revision
JD- 001 - 18 / A

