



Proposed Elevations 1:100






front

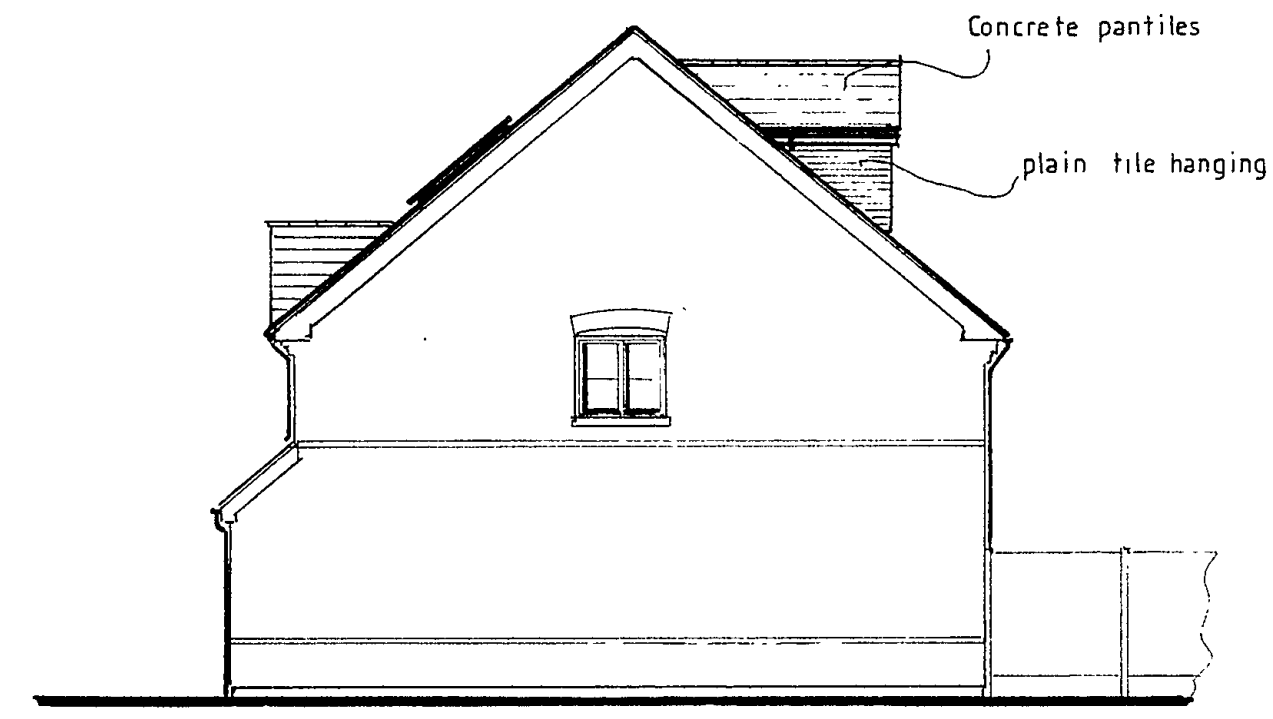


side

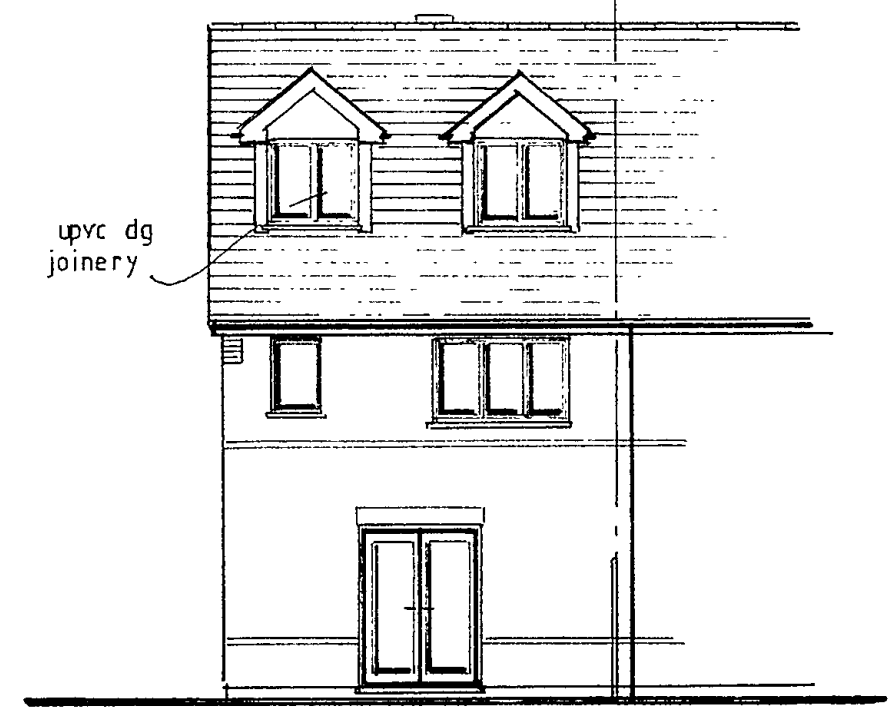



rear

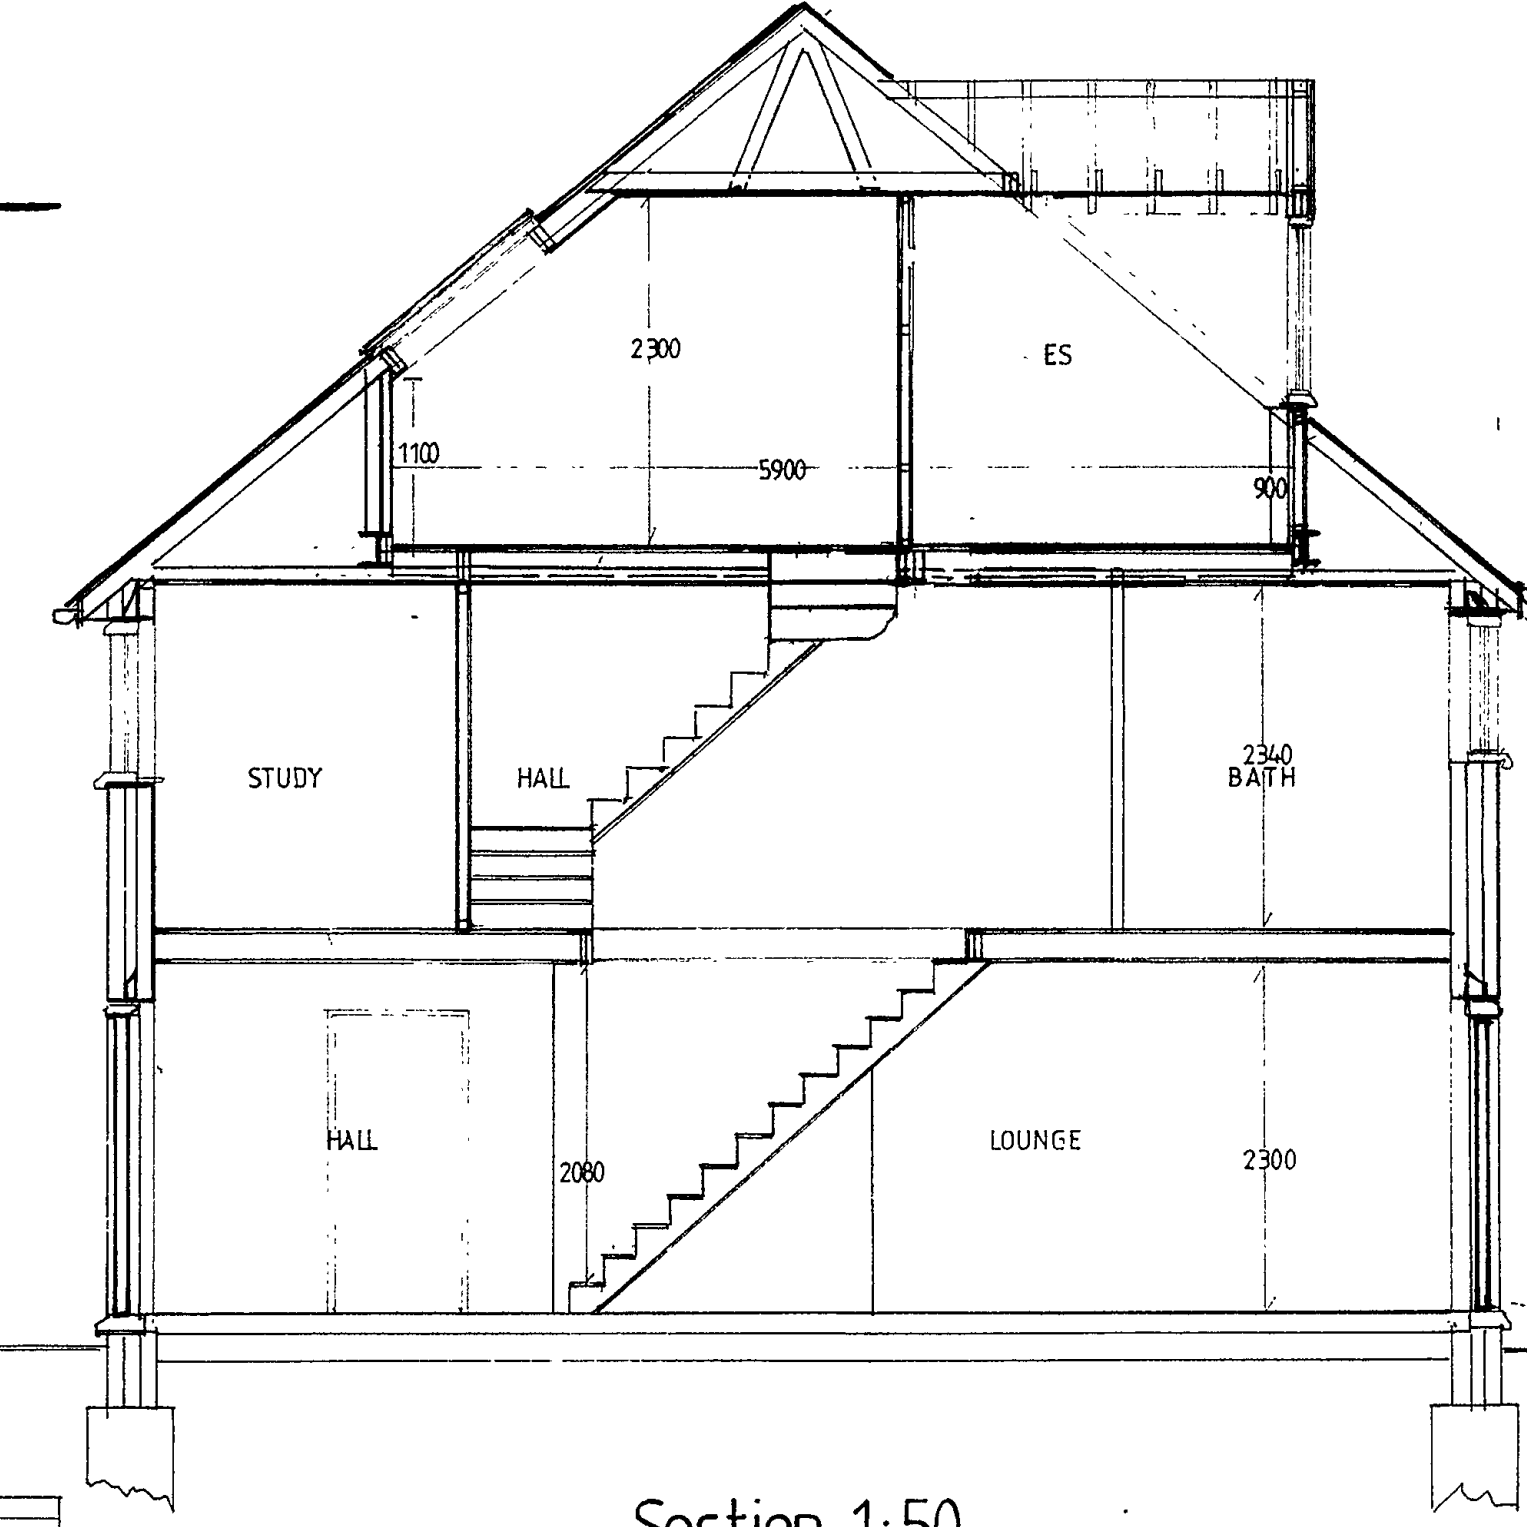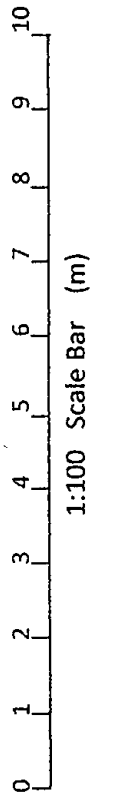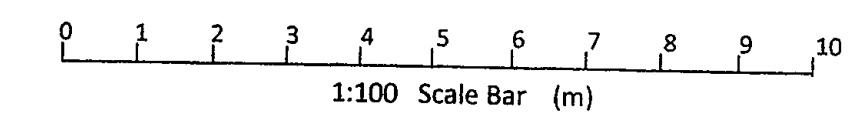


Section 1:50

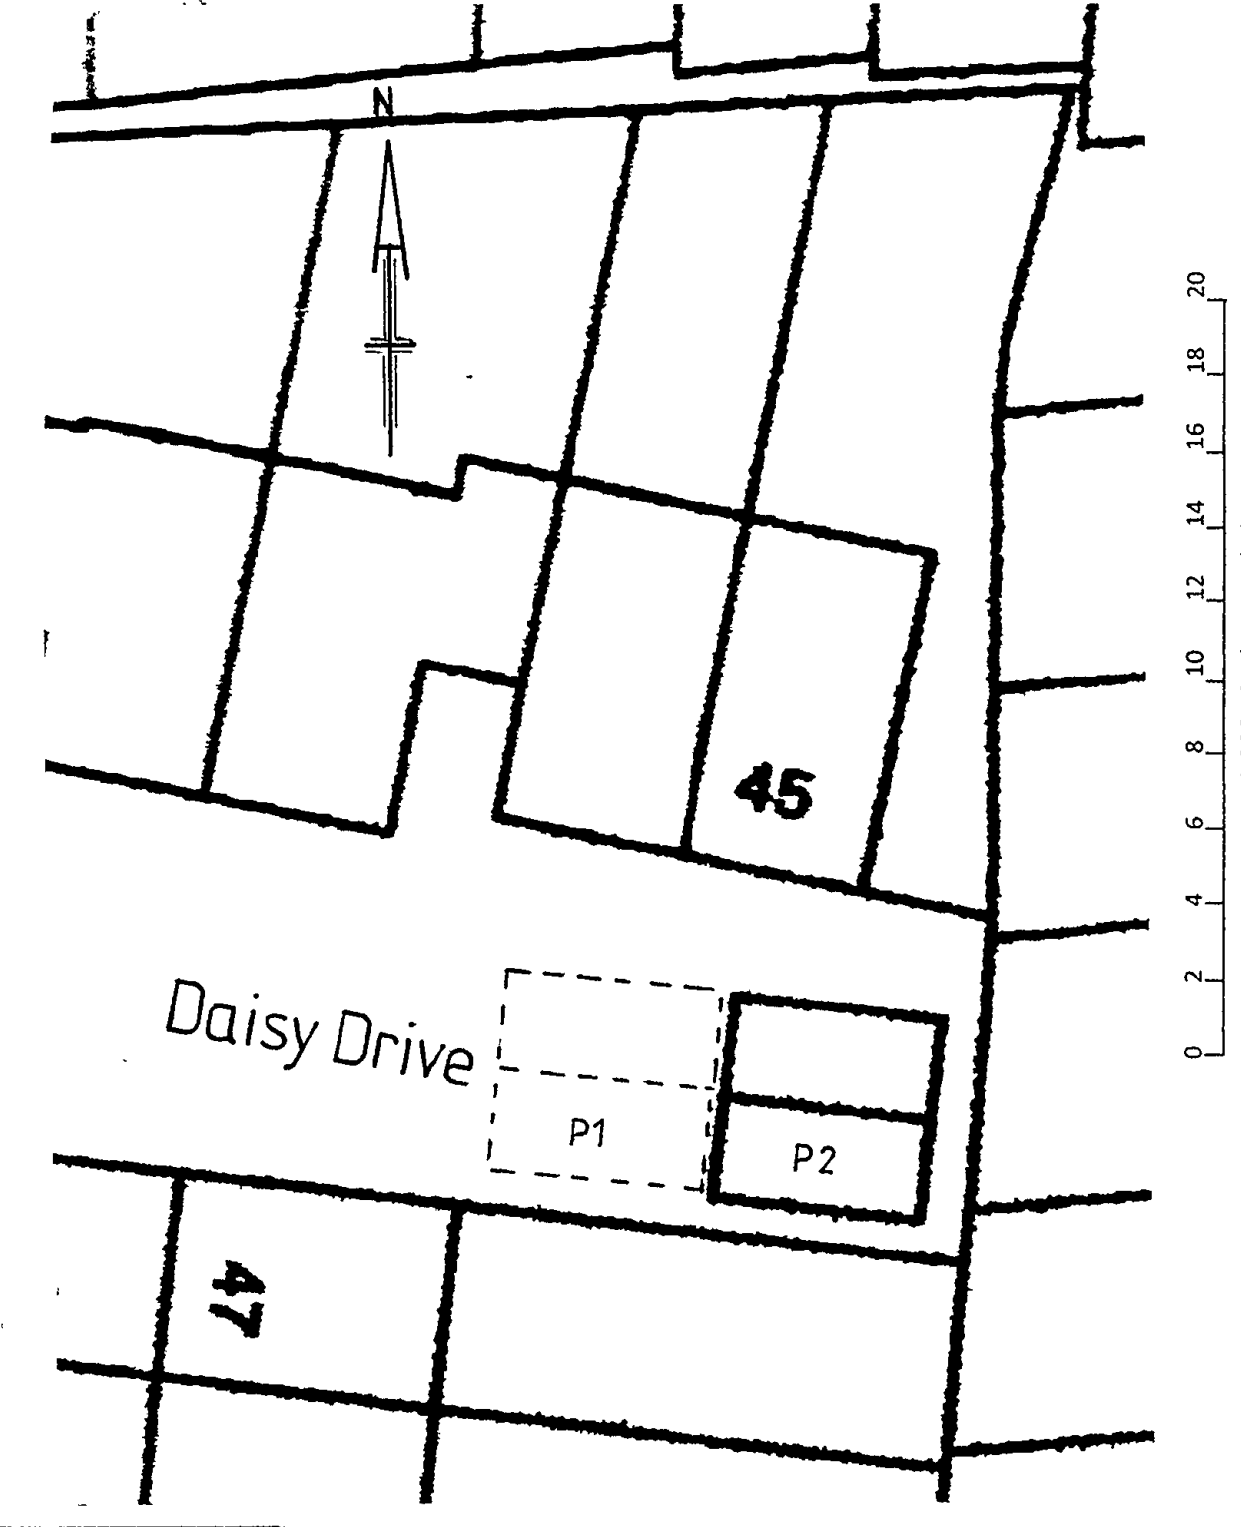


Site Block Plan 1:200

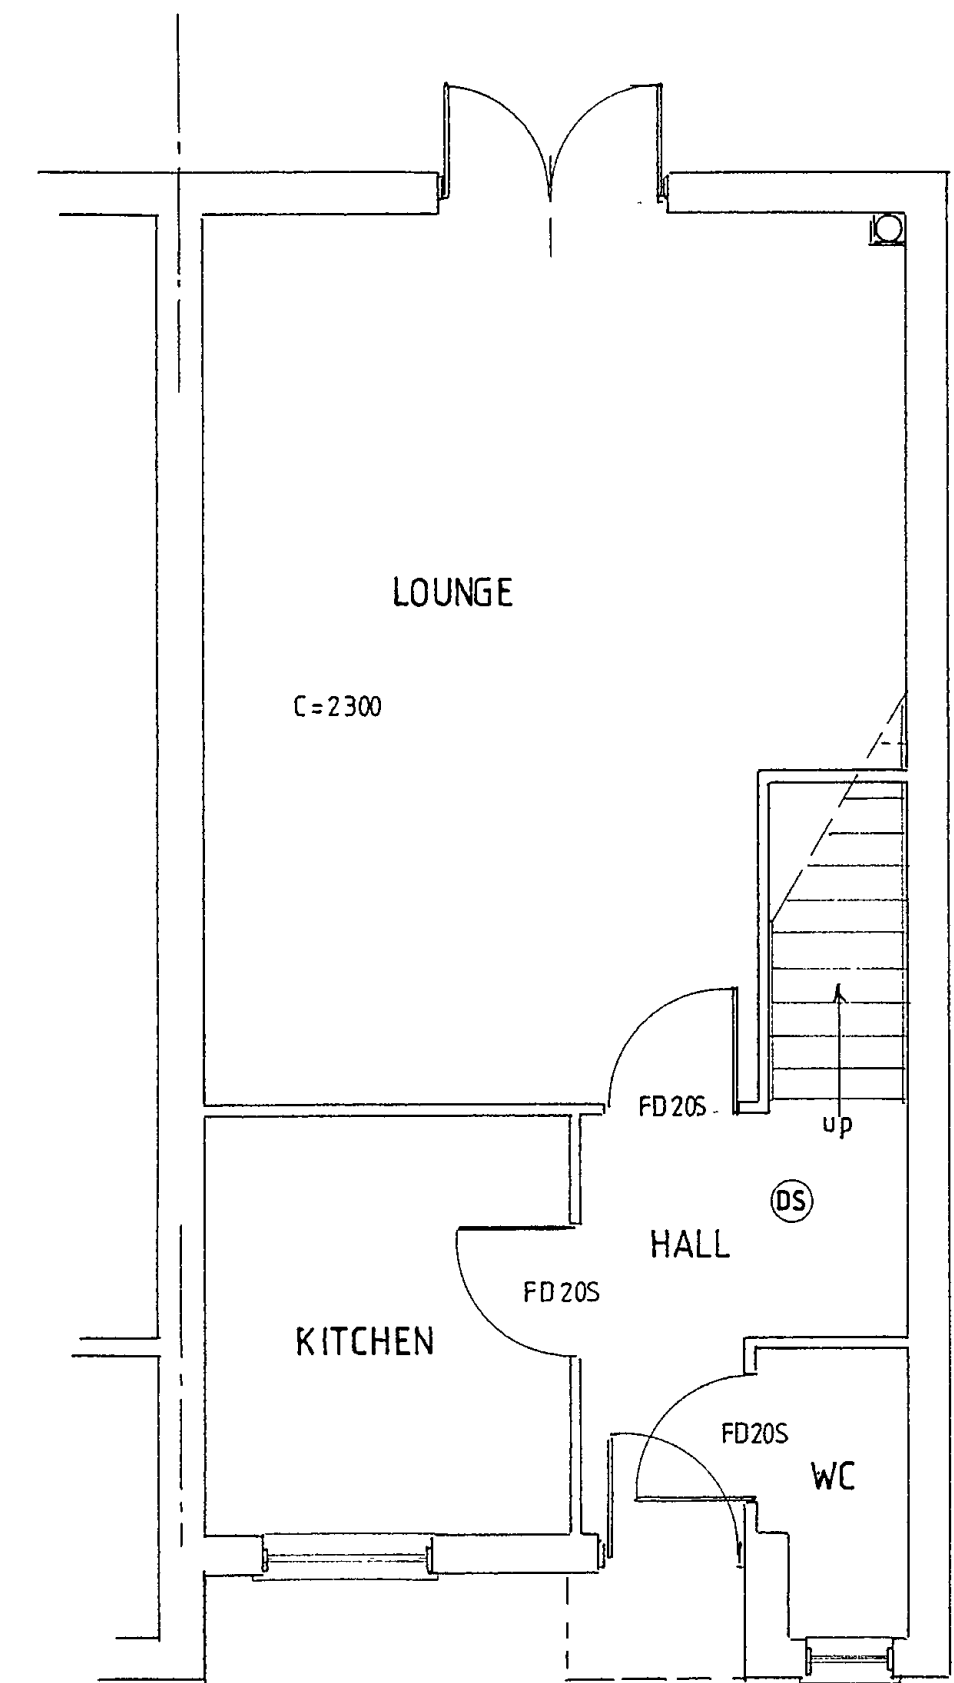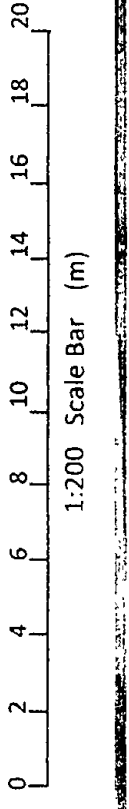


ground

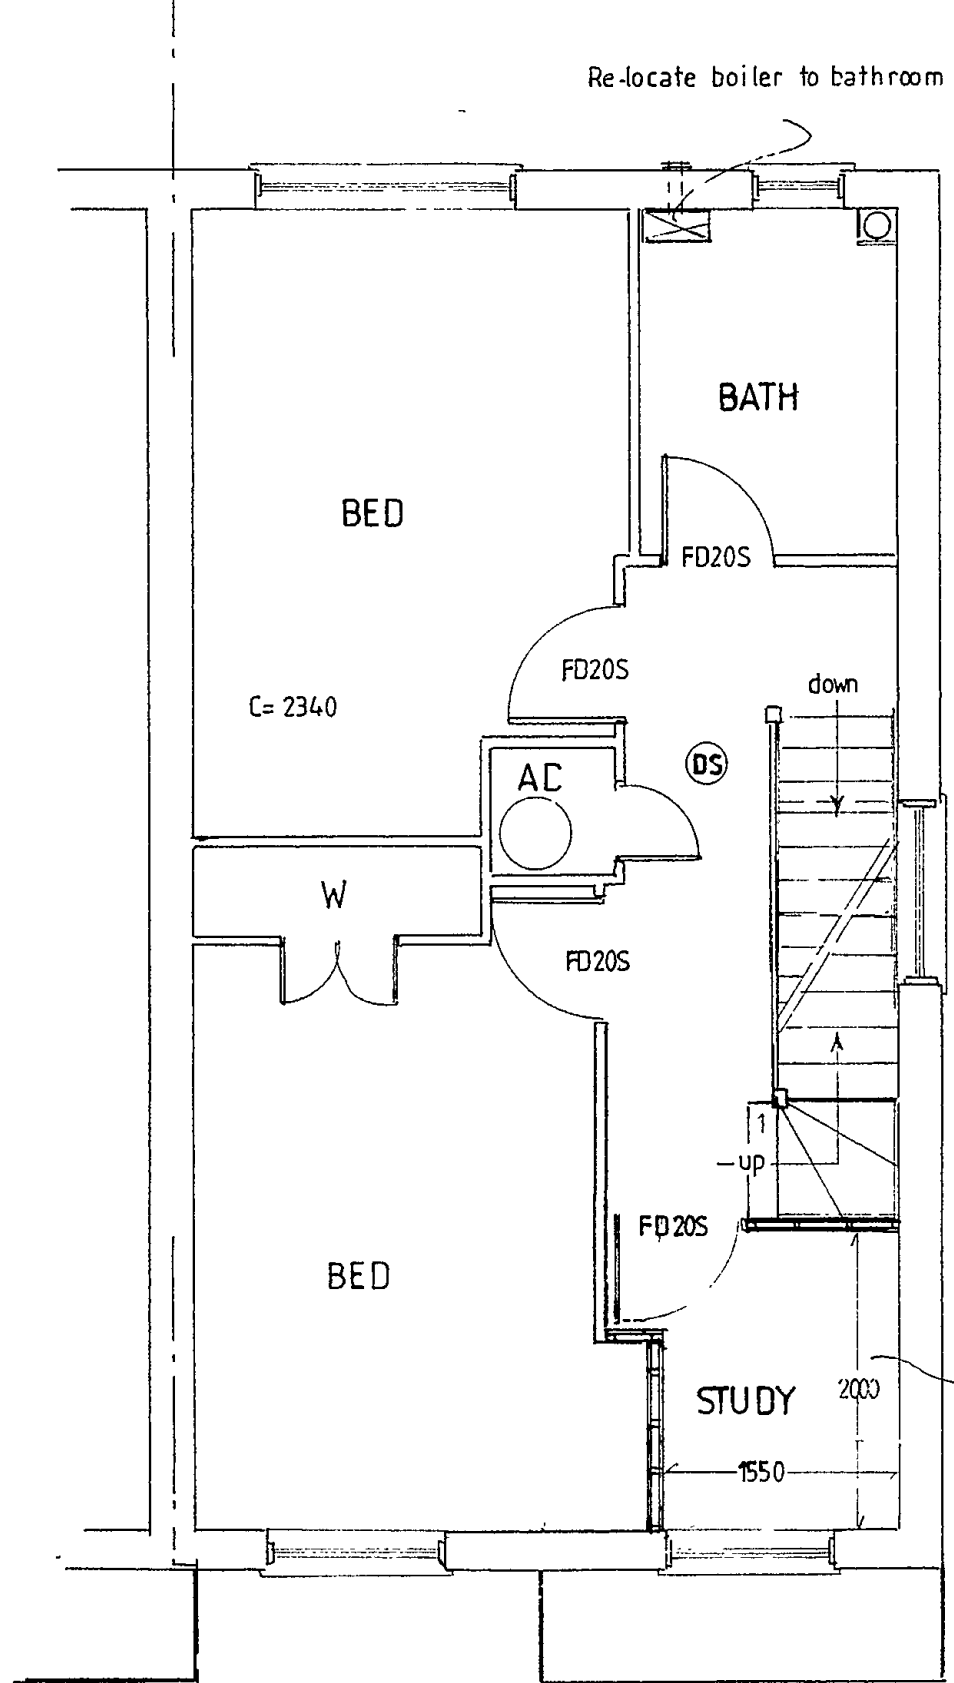



first

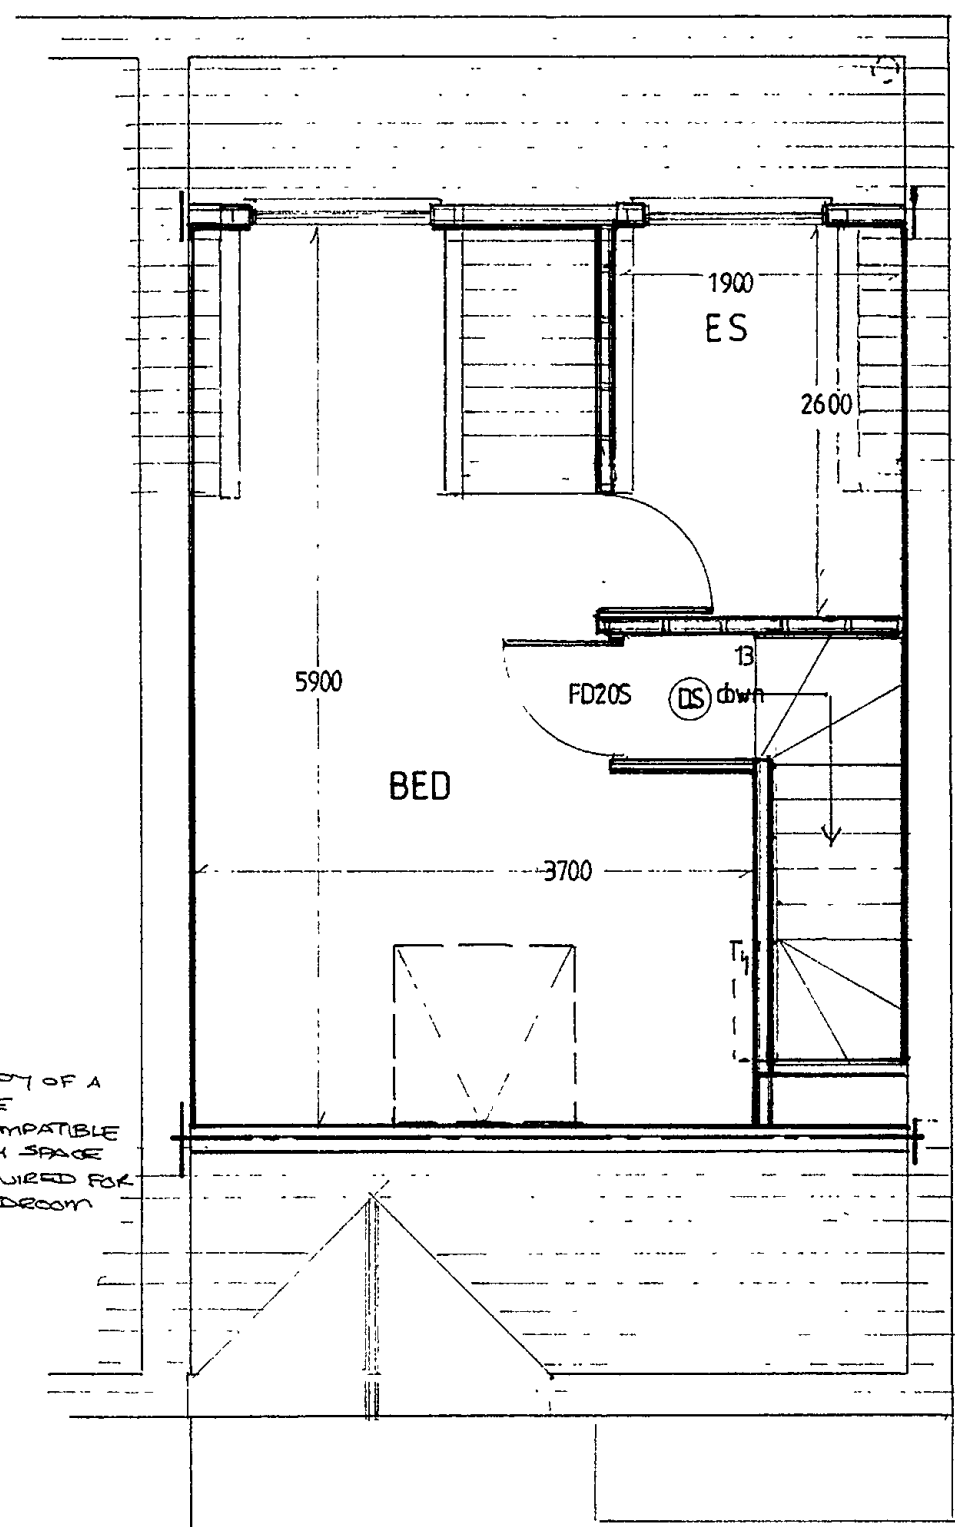

loft

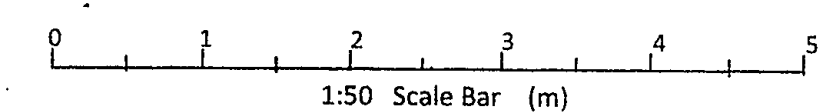

Proposed Floor Plans 1:50

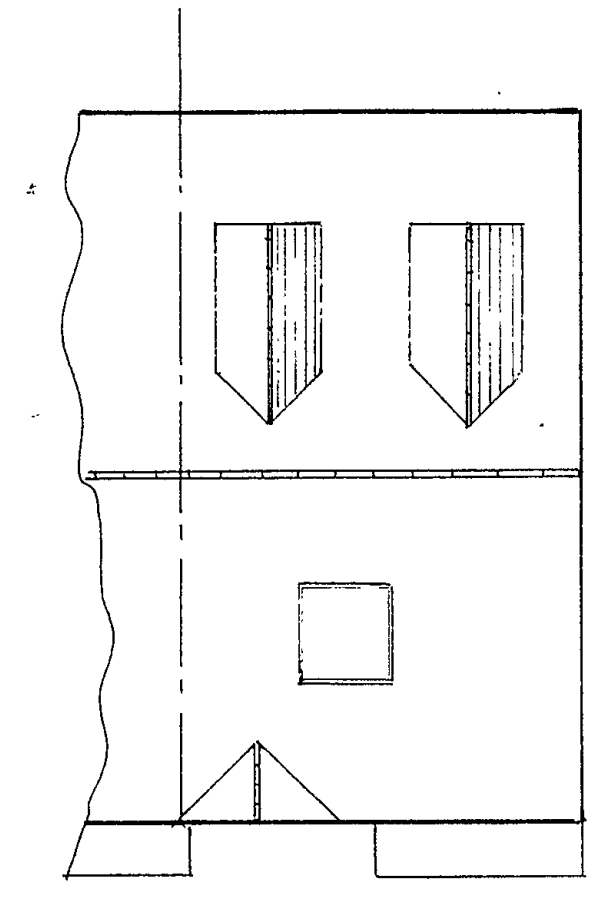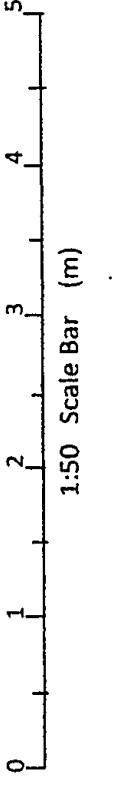

Roof Plan 1:100

All dimensions to be checked on site.		Prepared by Ian Wood
REVISION	DATE	REMARK
B	June 2018	Prepared for Planning & Building Control Applications AMENDED
PROPOSED: LOFT CONVERSION WITH REAR DORMERS		
SITE: 45 DAISY DRIVE HATFIELD GARDEN VILLAGE HERTS AL10 9FR		
CLIENT: Mrs J. Dale		
DRAWING SCALE: PROPOSED ELEVATIONS 1:100 PROPOSED FLOOR PLANS 1:50 ROOF PLAN 1:100 SECTION 1:50 SITE BLOCK PLAN 1:200 <small>Original Drawing @ A1</small>		
DATE: JUNE 2018	DRAWING No / Revision JD-002-18 / B	