




PROPOSED ROOF PLAN (1:100)

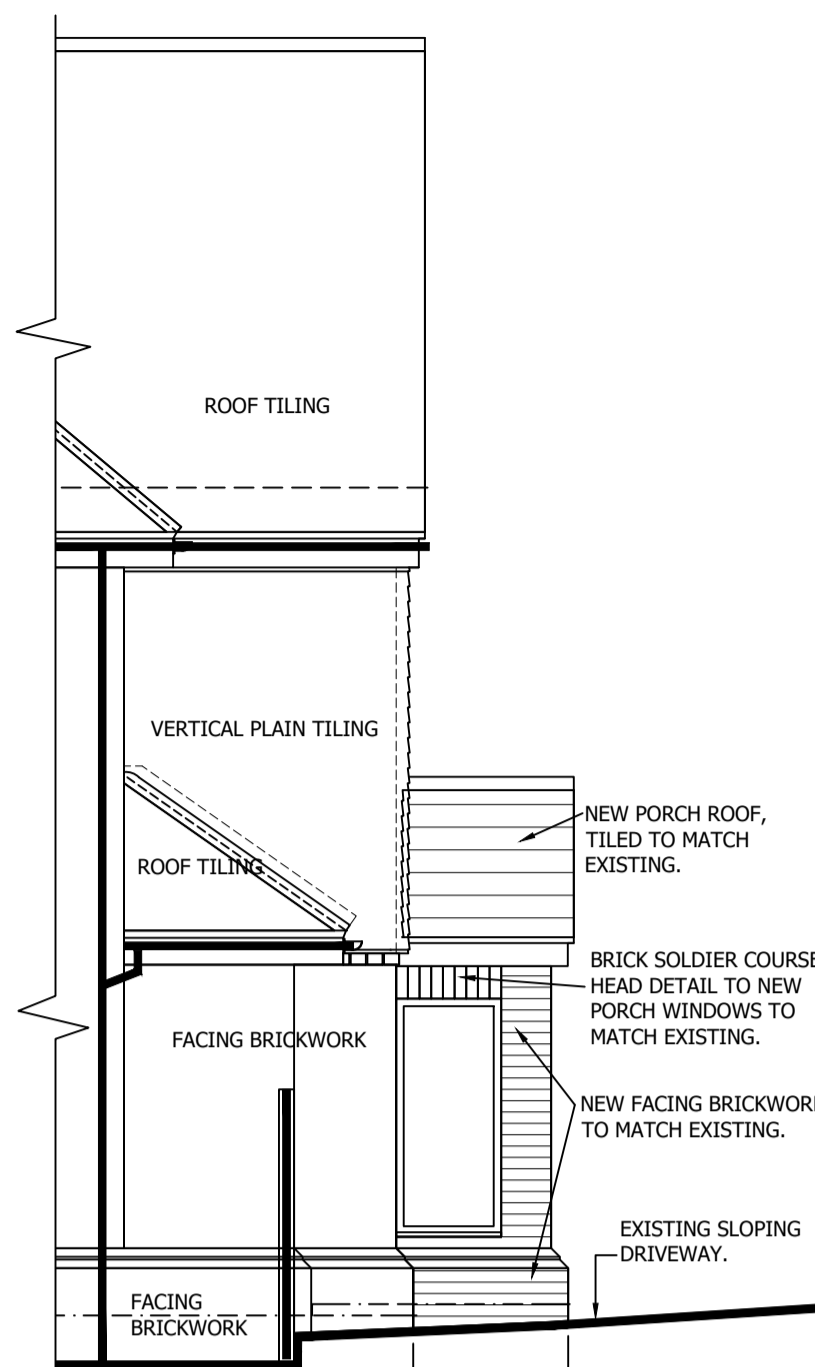

PROPOSED LEFT SIDE ELEVATION.
Proposed porch

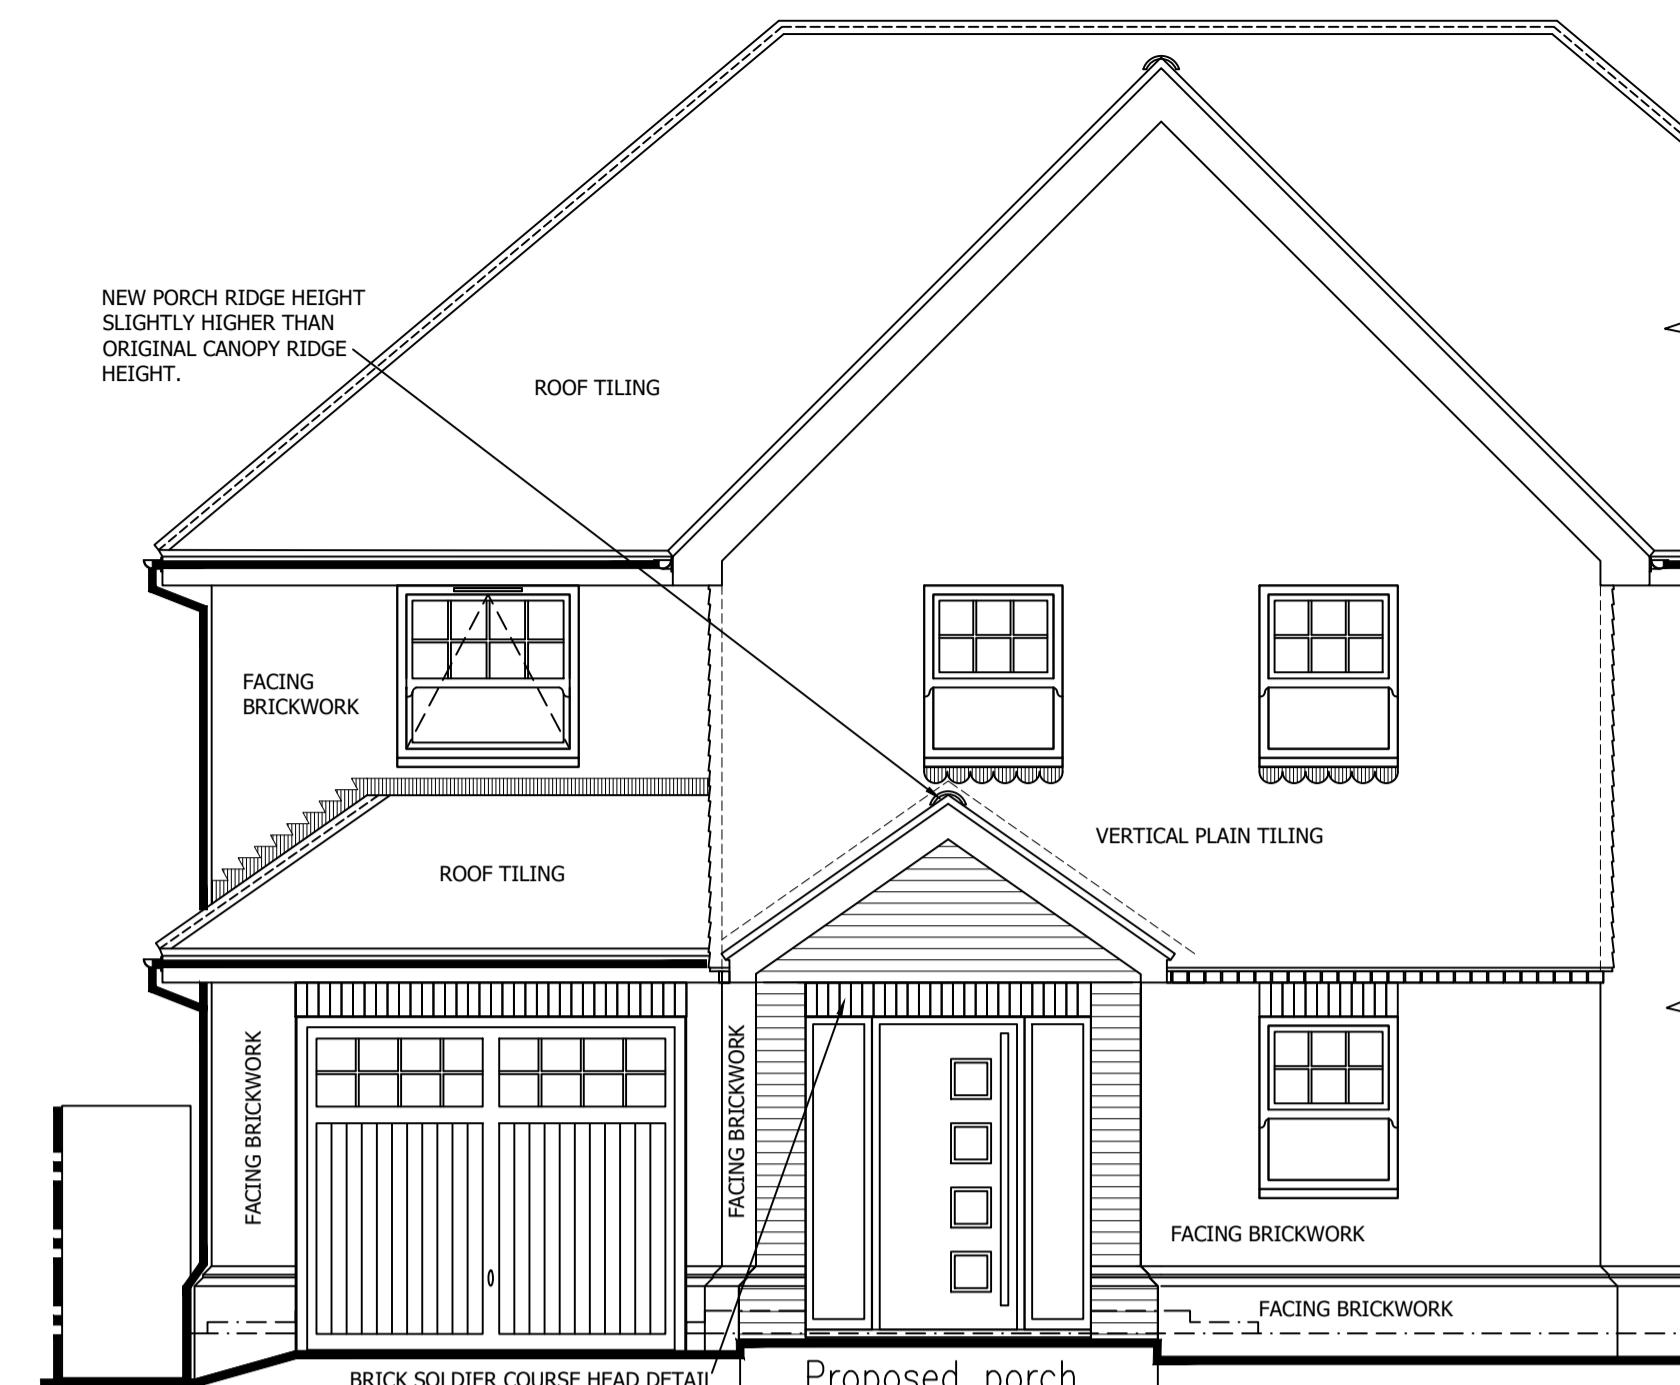


PROPOSED FRONT ELEVATION.

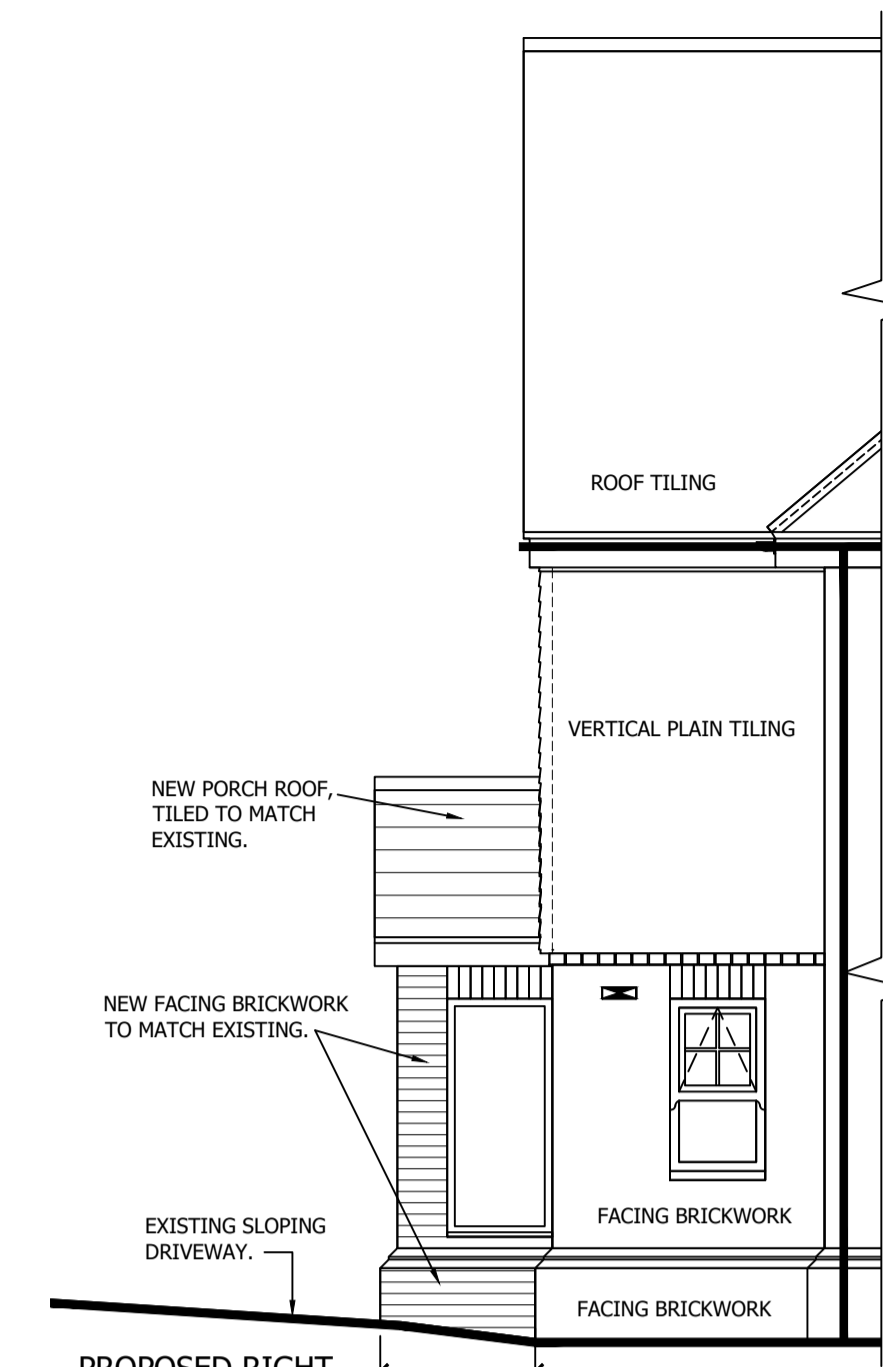


PROPOSED RIGHT SIDE ELEVATION.
Proposed porch

EXISTING

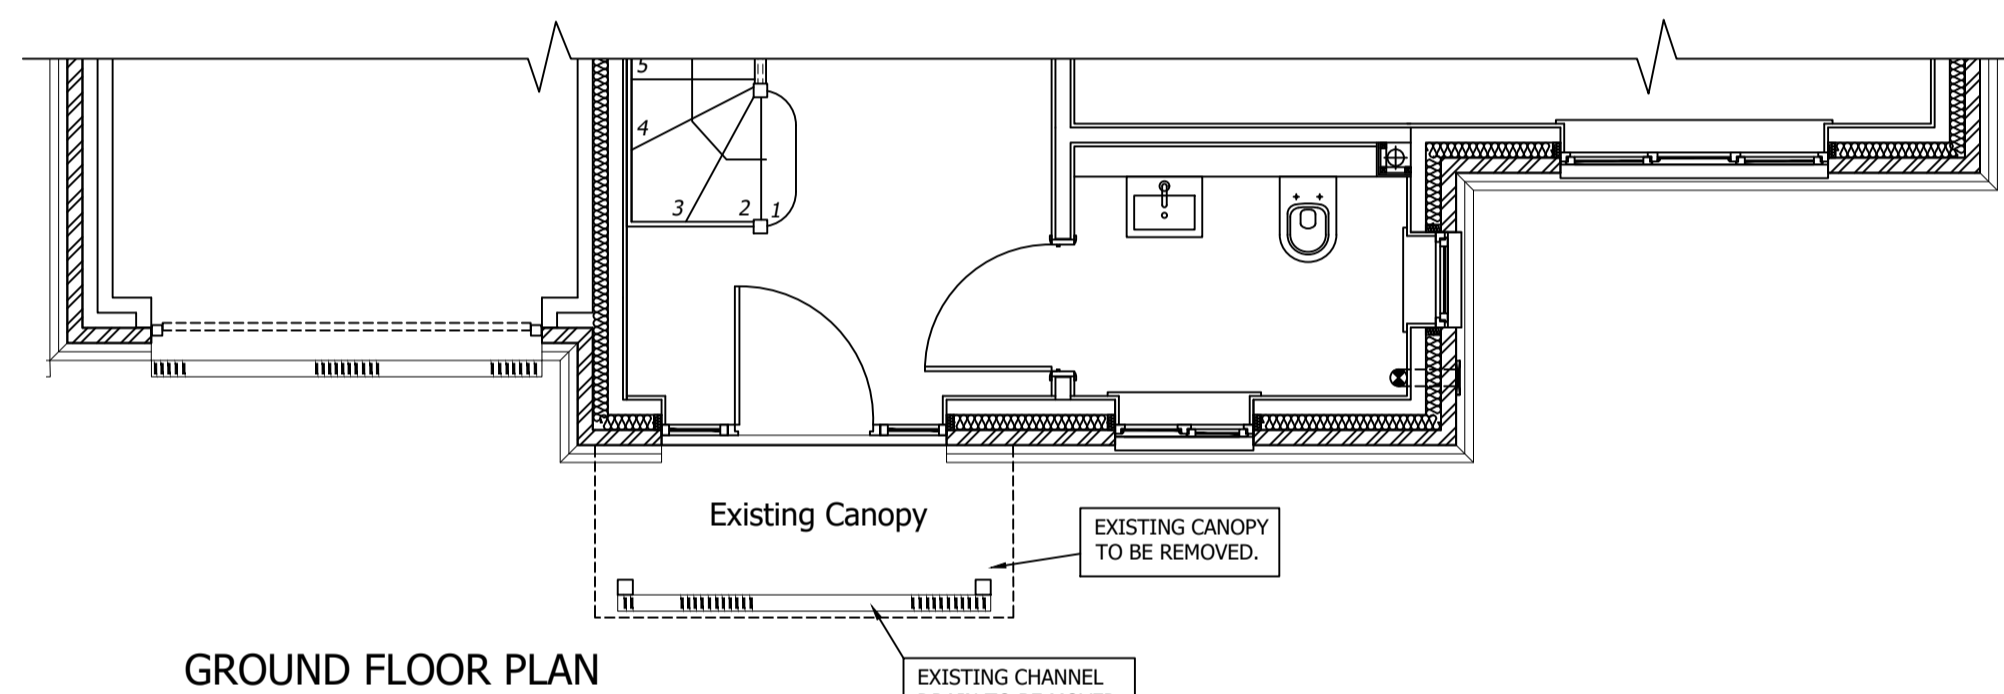


GROUND FLOOR PLAN

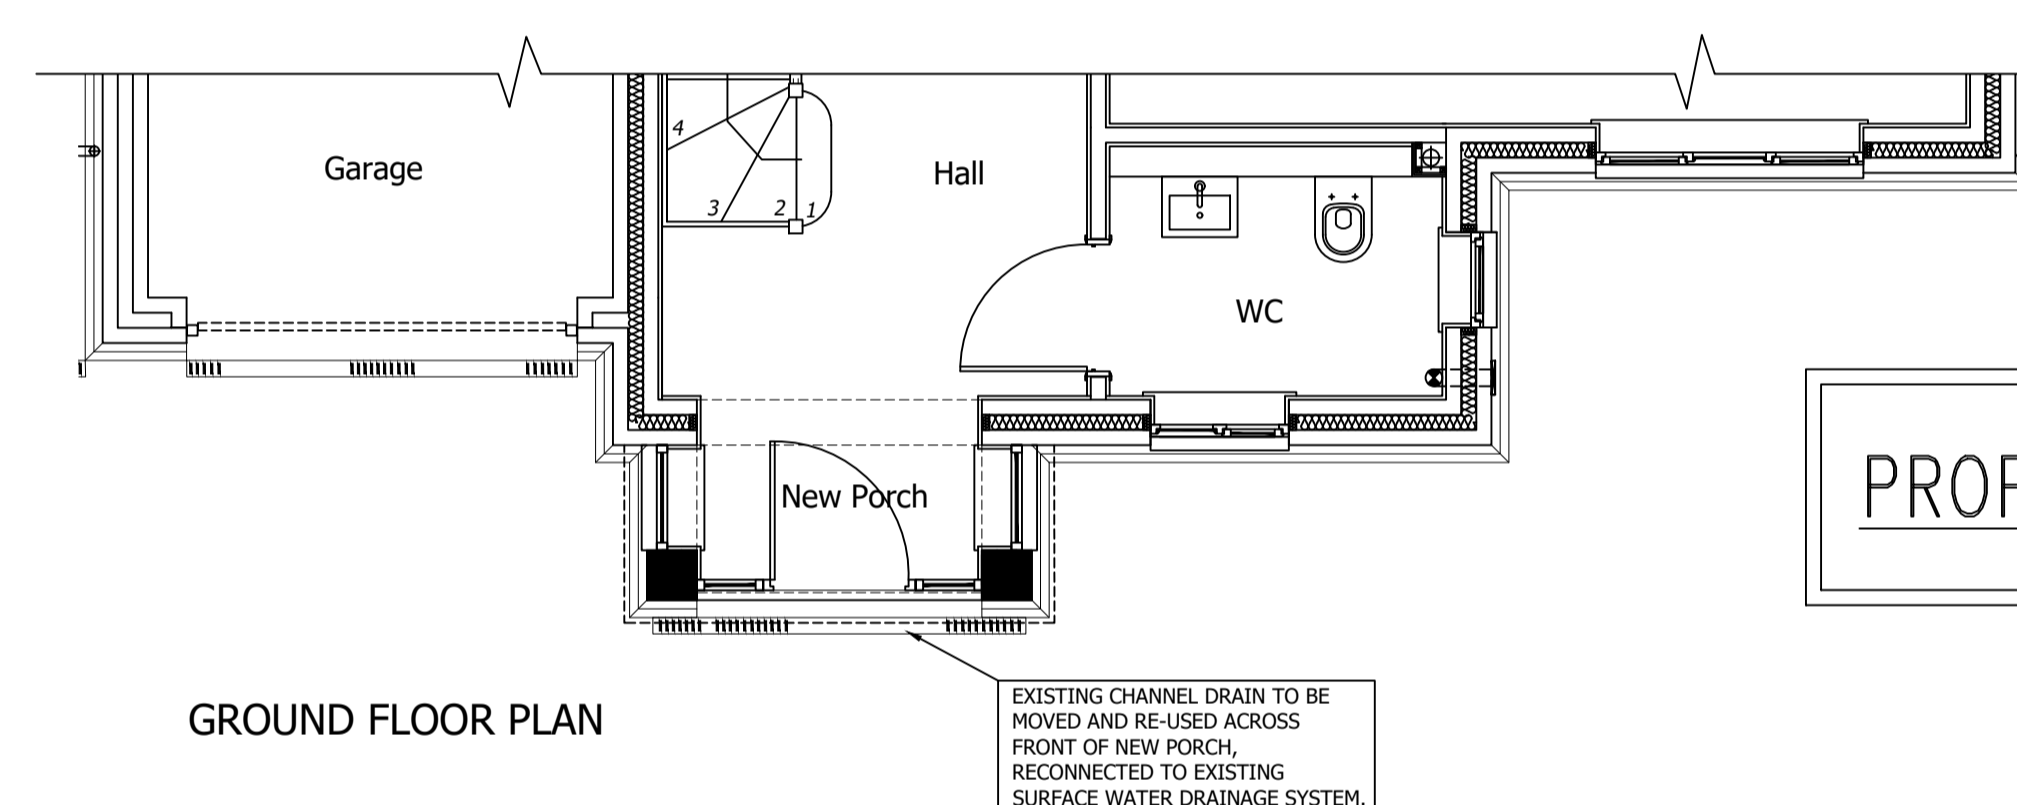

GROUND FLOOR PLAN


PROPOSED

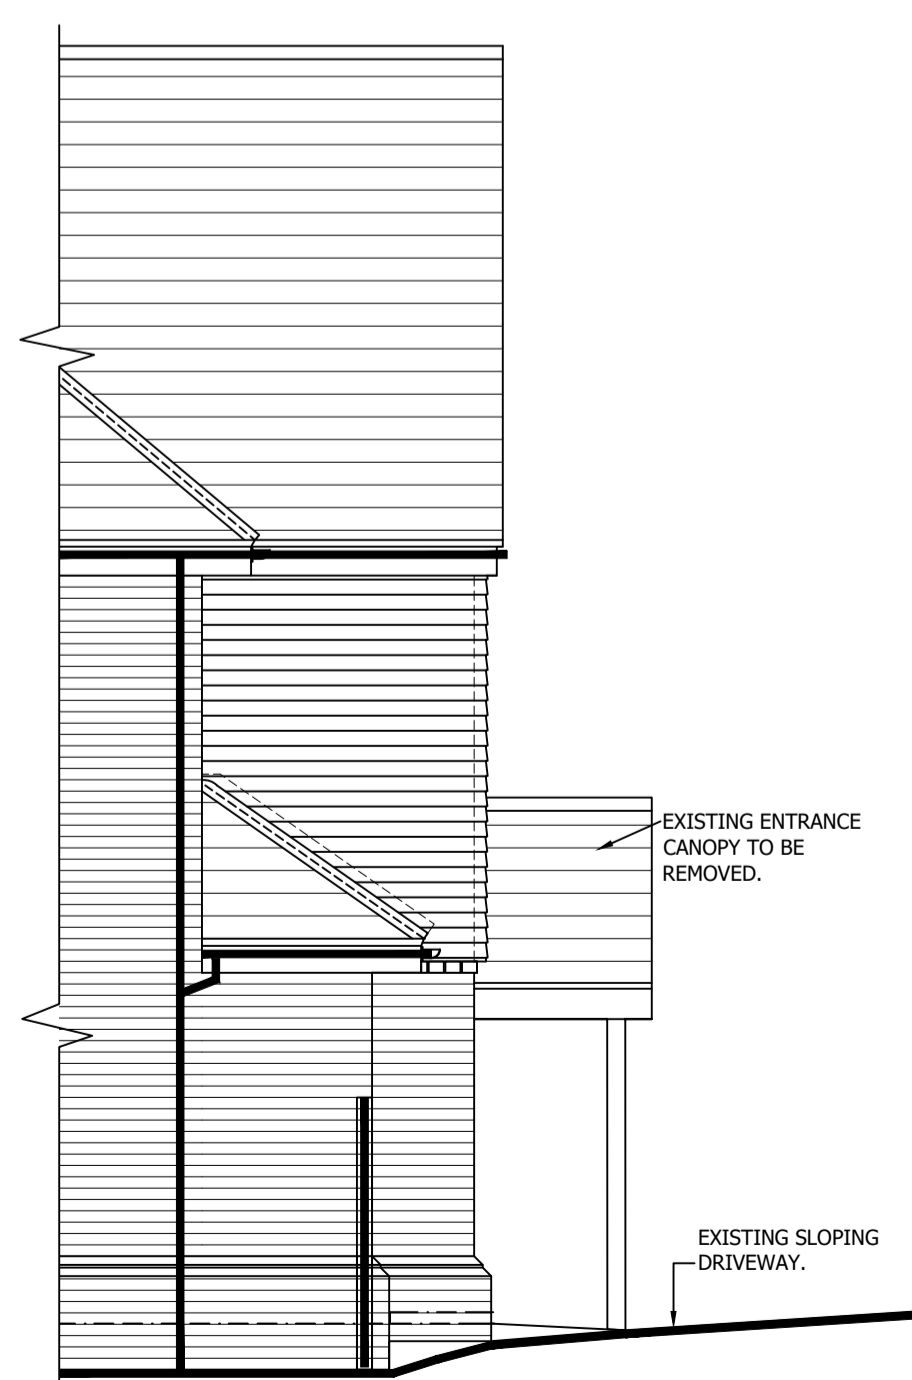


EXISTING LEFT SIDE ELEVATION.



EXISTING FRONT ELEVATION.

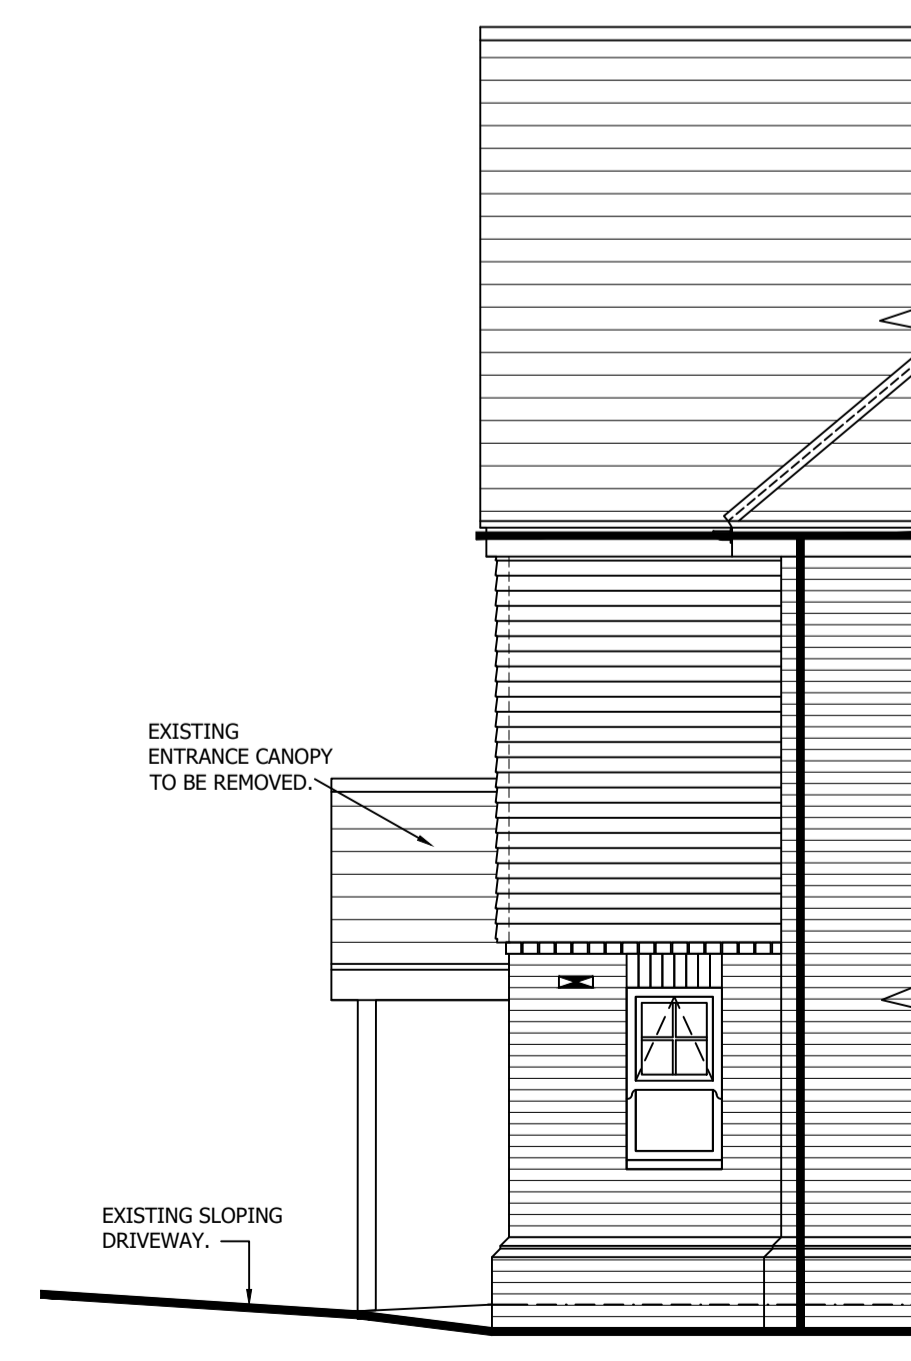

EXISTING RIGHT SIDE ELEVATION.

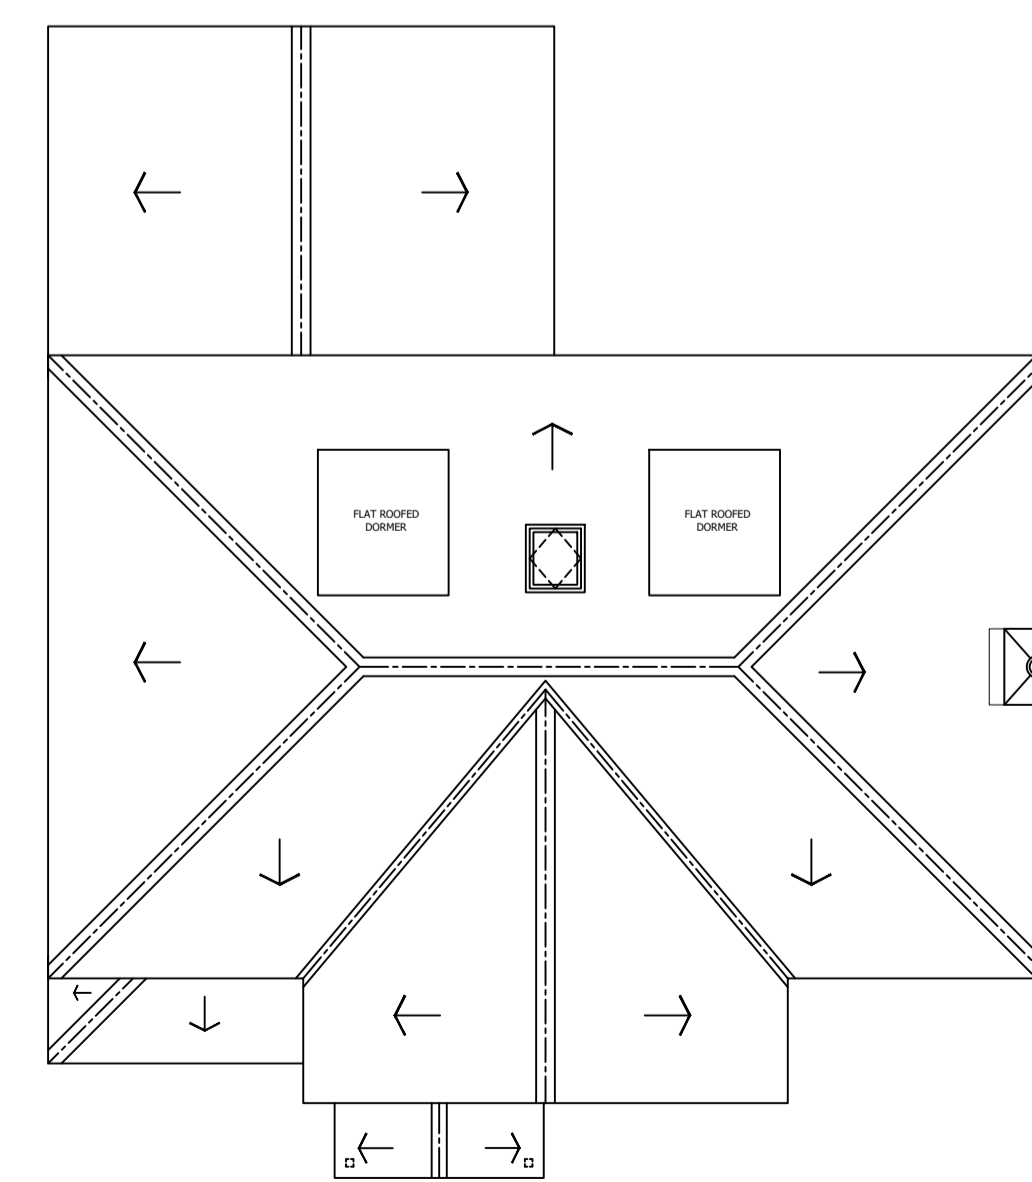

EXISTING ROOF PLAN (1:100)

Rev.	Amendment Description	Date
<p>title Front Porch Alterations. Existing & Proposed</p>		
<p>client 34, Vineyards Rd, EN6 4PA.</p>		<p>job L2302/03</p>
<p>date Sept. 2023</p>	<p>scale 1:50 @A1 1:100 @A3</p>	<p>rev. </p>
<p>architectural, development and sustainability consultants home energy rating, and Code for Sustainable Homes Assessors www.tdcgroup.co.uk • enquiries@tdcgroup.co.uk 01763 273315 Hawthorn House, 92 Green Drift, Royston, Herts, SG8 5BT</p>		