



Front Elevation

1 : 100

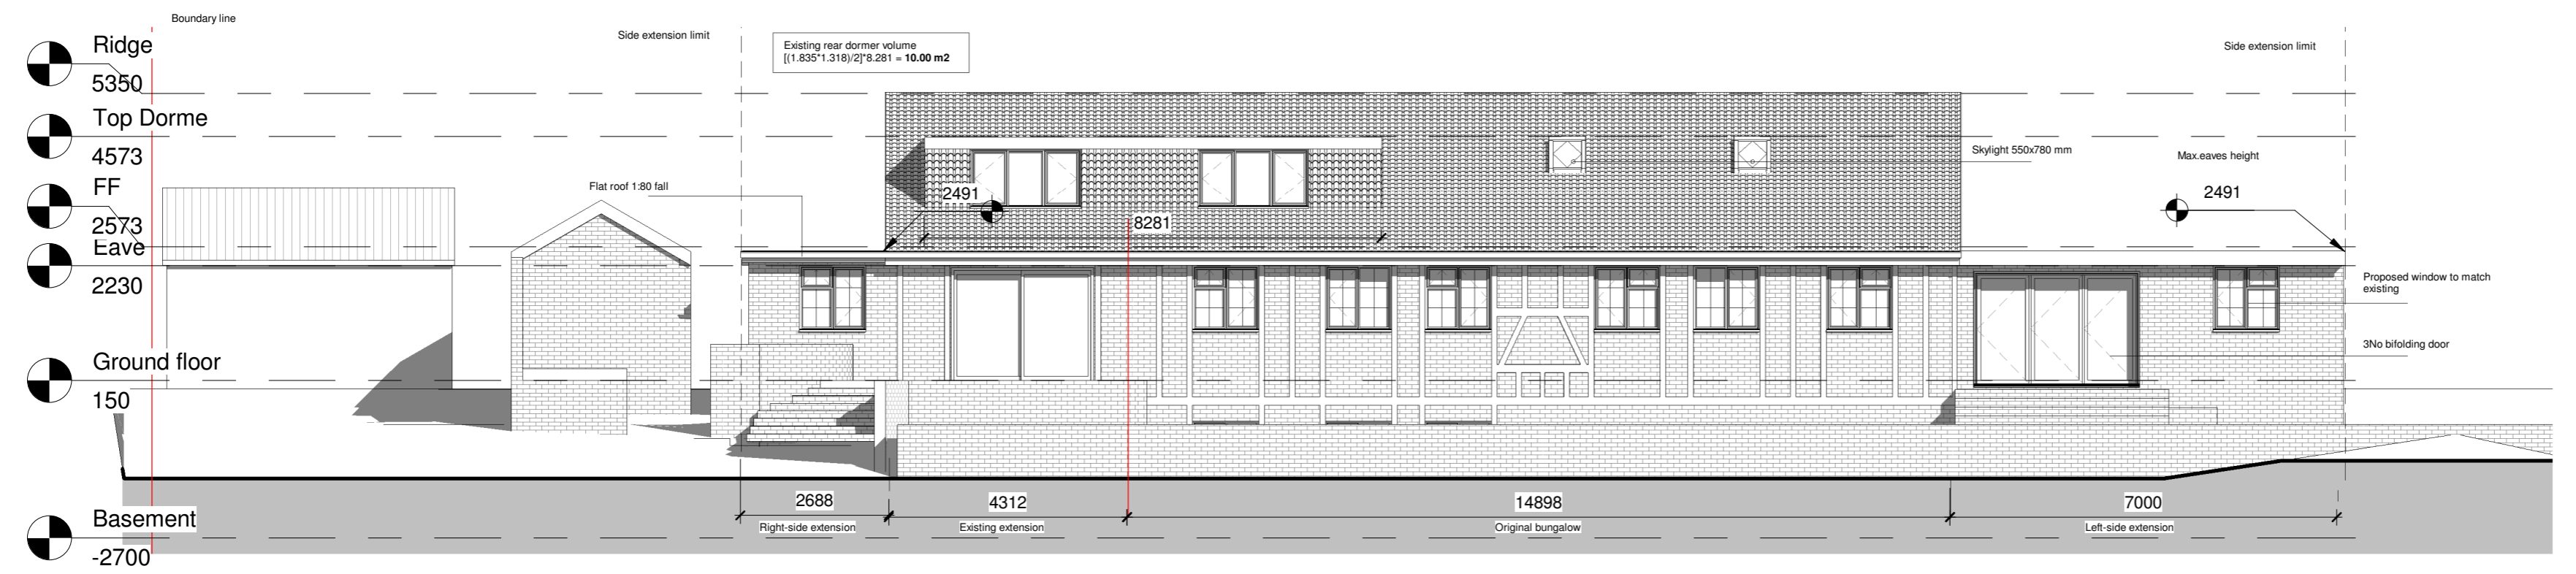


Rear Elevation

1 : 100

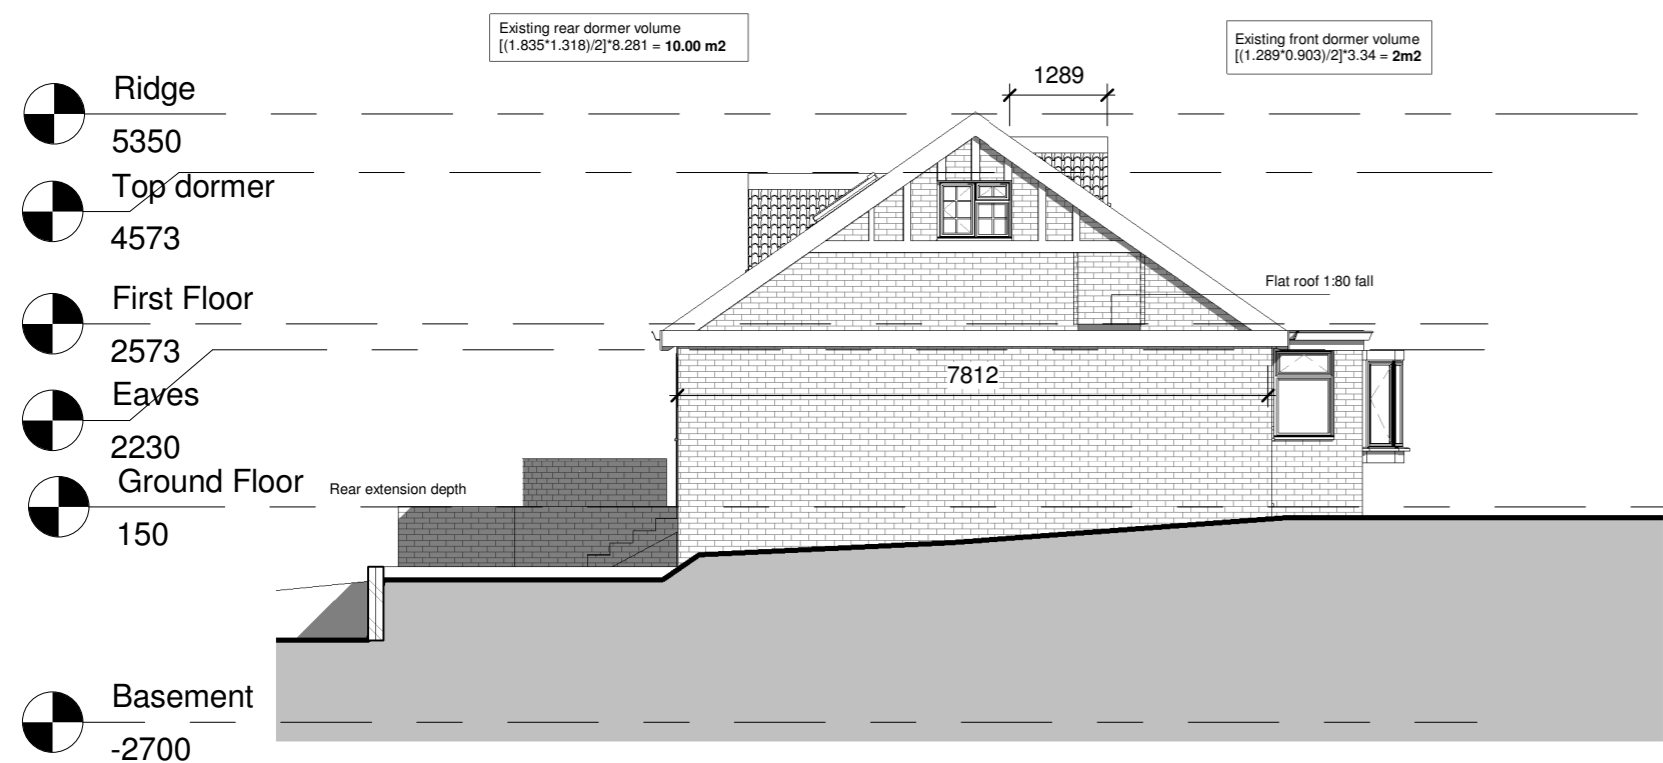

Left Side Elevation (Vineyards Road)

1 : 100

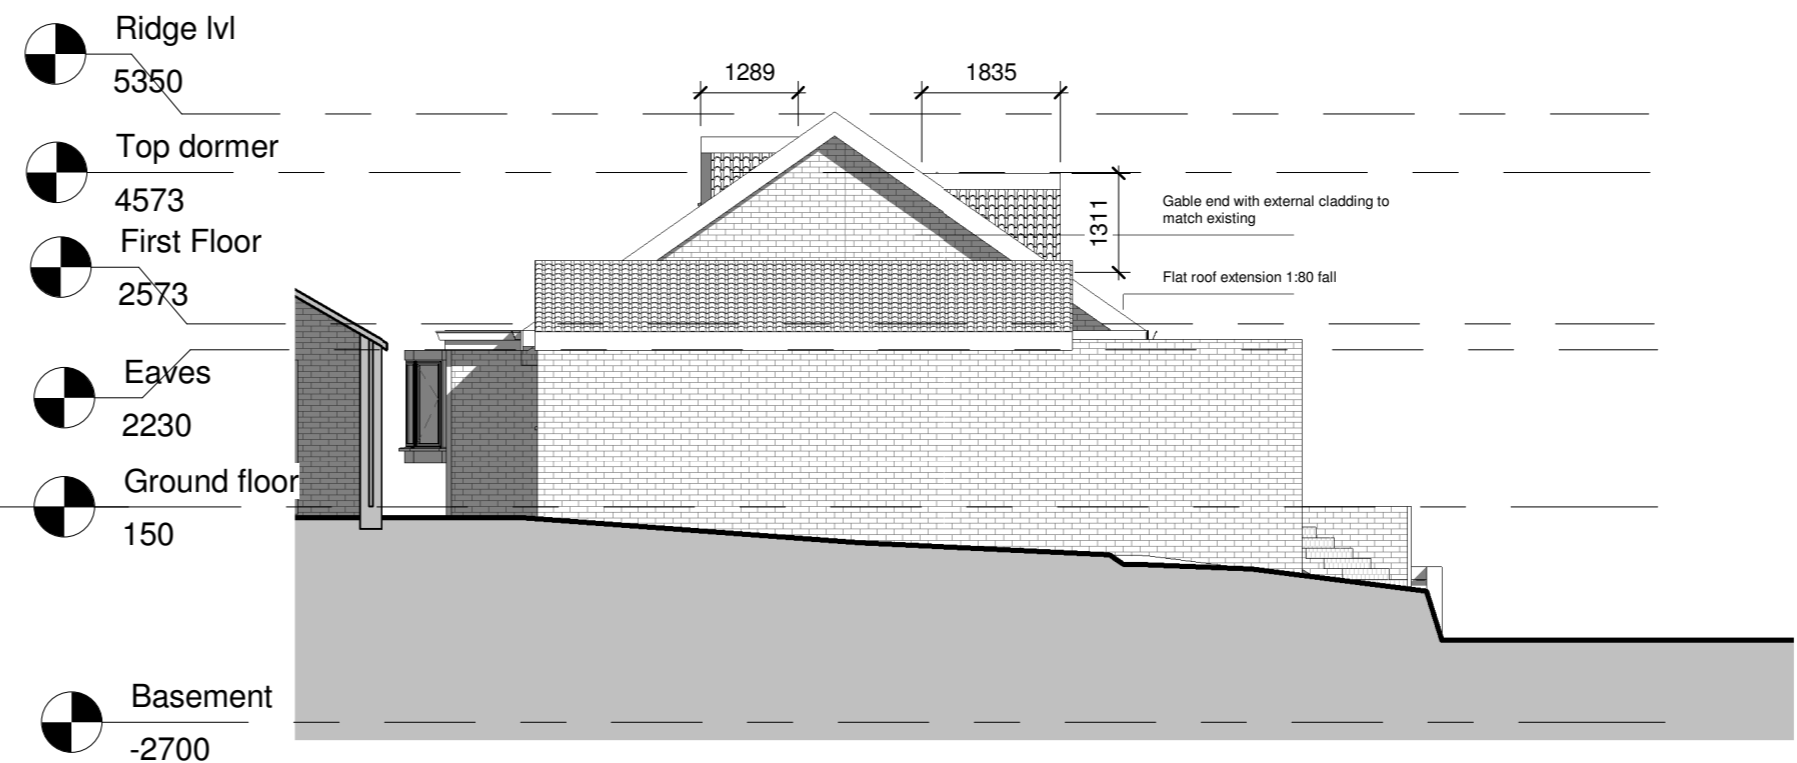

Right Side Elevation (Nyn Manor)

1 : 100

PROGRAMME:

EXISTING DORMER VOLUME

Front Dormer. 2 m2
 Rear Dormer. 10.00 m2
 TOTAL. 2.00 + 10.00 = 12.00 < 50.00 m2 sets out by the regulations for a detached house

REVISION NOTES:

REV: | DATE: | DESCRIPTION:

GENERAL NOTES:

1. All Dimensions are in millimetres unless otherwise stated
2. Dimensions are not to be scaled from this drawing.
3. All work to be carried out in accordance with the current edition of the building regulations 1991 (including amendments) and all relevant british standards/codes of practice.
4. The Contractor is responsible for the correct setting out of the works on site, all dimensions to be checked prior to fabrication of materials and commencement of works.
5. This Drawing is to be read in conjunction with all relevant drawings and specifications



Freedom Architecture 1 Orchard Drive, Uxbridge, UB8 3AE
 tel: 020 3633 5060 email: info@freedomarchitecture.co.uk
 web: www.freedomarchitecture.co.uk

Jeremy Gelber

CLIENT:

Side extension, outbuilding and loft into existing cottage

PROJECT:

Manor Cottage
 Vineyards Road
 Potters Bar
 EN6 4PQ

PROJECT ADDRESS:

Proposed Elevations

DRAWING TITLE:

RR | RR
 DRAWN BY: | CHECKED BY:

15/01/2018 | 25/01/2018
 DATE: | Rev: | Rev. DATE:

1:100 | MC-R00-PR-103
 SCALE @ A2: | DRAWING No: