



Front Elevation

1 : 100

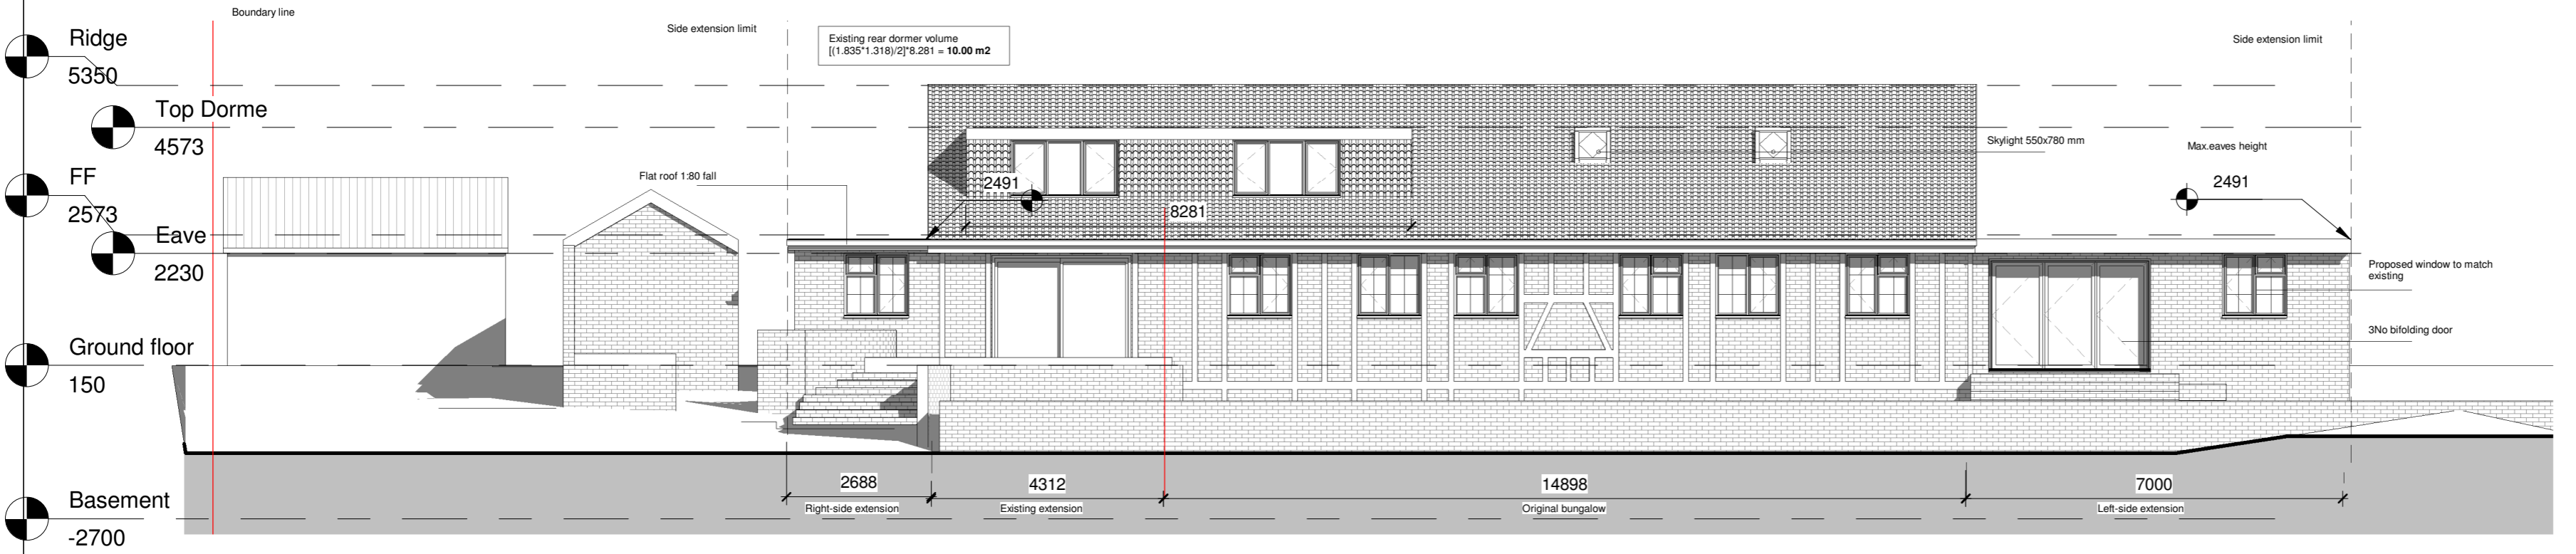


Rear Elevation

1 : 100

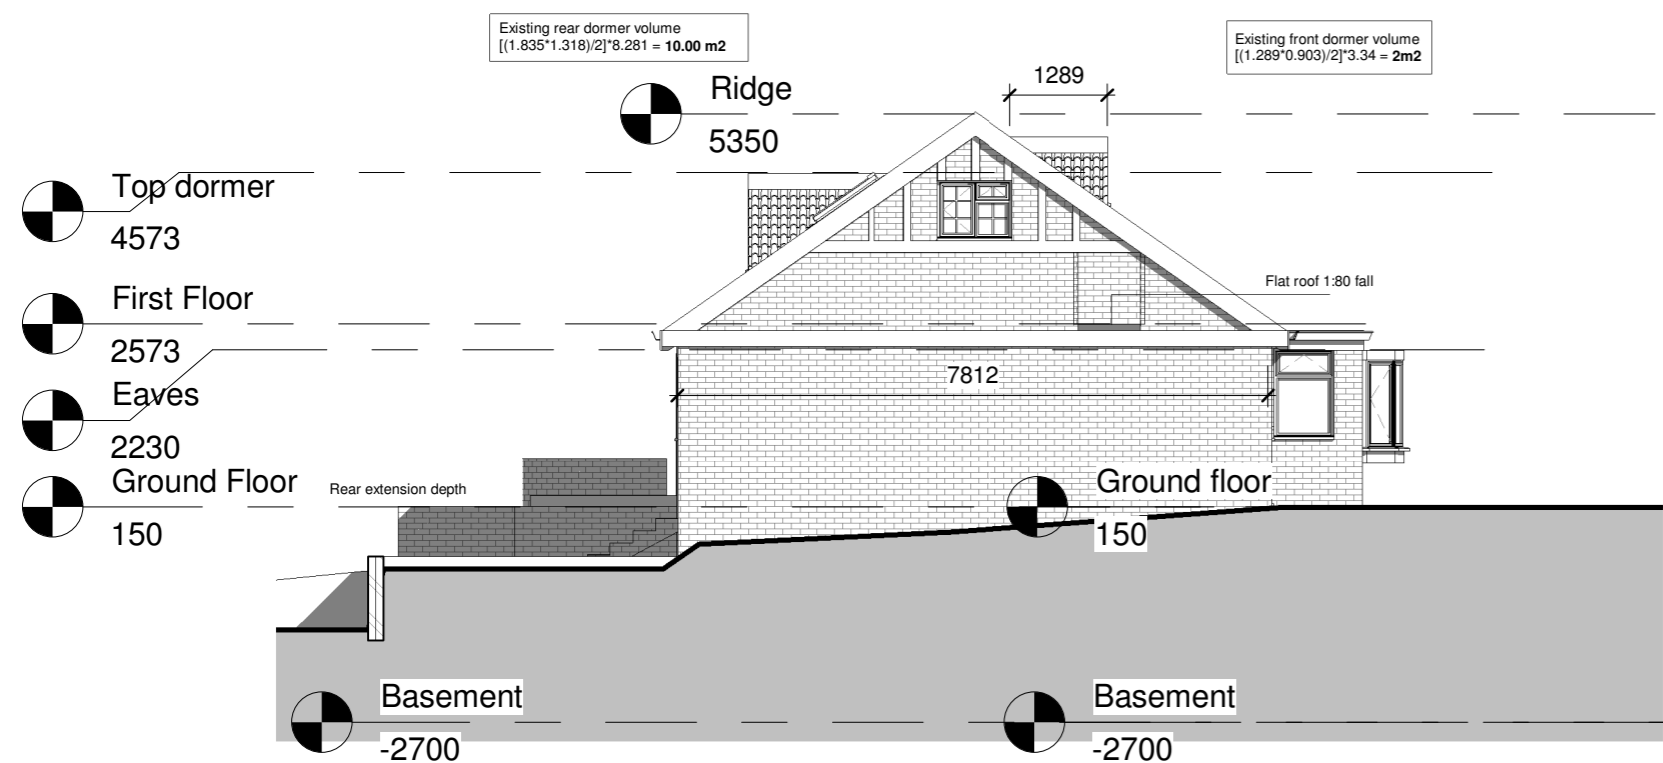

Left Side Elevation (Vineyards Road)

1 : 100

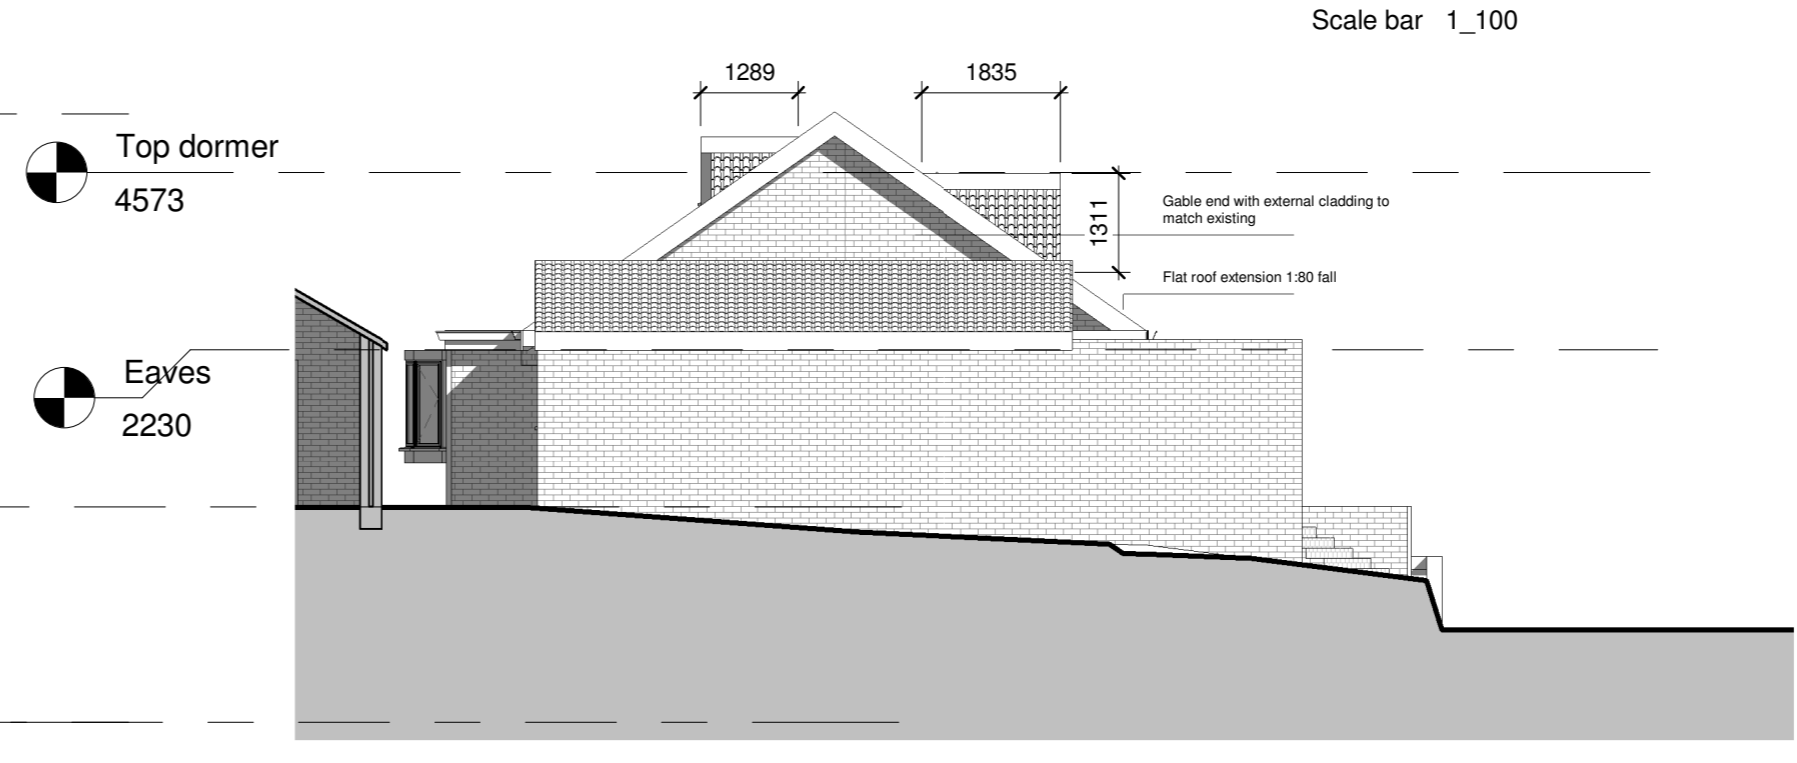

Right Side Elevation (Nyn Manor)

1 : 100

PROGRAMME:
EXISTING DORMER VOLUME
 Front Dormer. 2 m2
 Rear Dormer. 10.00 m2
 TOTAL. 2.00 + 10.00 = 12.00 < 50.00 m2 sets out by the regulations for a detached house

REVISION NOTES:
 REV: | DATE: | DESCRIPTION:

GENERAL NOTES:
 1:80 fall
 3No bifolding door



Freedom Architecture 1 Orchard Drive, Uxbridge, UB8 3AE
 tel: 020 3633 5060 email: info@freedomarchitecture.co.uk
 web: www.freedomarchitecture.co.uk

Jeremy Gelber

CLIENT:
 Side extension, outbuilding and loft into existing cottage

PROJECT:
 Manor Cottage
 Vineyards Road
 Potters Bar
 EN6 4PQ

Proposed Elevations

DRAWING TITLE:

RR | RR
 DRAWN BY: | CHECKED BY:

15/01/2018 | 25/01/2018
 DATE: | Rev: | Rev. DATE:

1:100 | MC-R00-PR-103
 SCALE @ A2: | DRAWING No: