

Front Elevation

1 : 100

PROGRAMME:

EXISTING DORMER VOLUME

Front Dormer. 2 m2
 Rear Dormer. 10.00 m2
 TOTAL. 2.00 + 10.00 = 12.00 < 50.00 m2 sets out by the regulations for a detached house

REVISION NOTES:

REV: | DATE: | DESCRIPTION:

GENERAL NOTES:

1:80 fall



Freedom Architecture 1 Orchard Drive, Uxbridge, UB8 3AE
 tel: 020 3633 5060 email: info@freedomarchitecture.co.uk
 web: www.freedomarchitecture.co.uk

Jeremy Gelber

CLIENT:

Side extension and outbuilding into existing cottage

PROJECT:

Manor Cottage
 Vineyards Road
 Potters Bar
 EN6 4PQ

PROJECT ADDRESS:

Proposed Elevations

DRAWING TITLE:

RR

RR

DRAWN BY:

CHECKED BY:

18.04.18

DATE:

Rev:


Rev. DATE:

1:100

MC-R00-PR-103



SCALE @ A2:

DRAWING No:

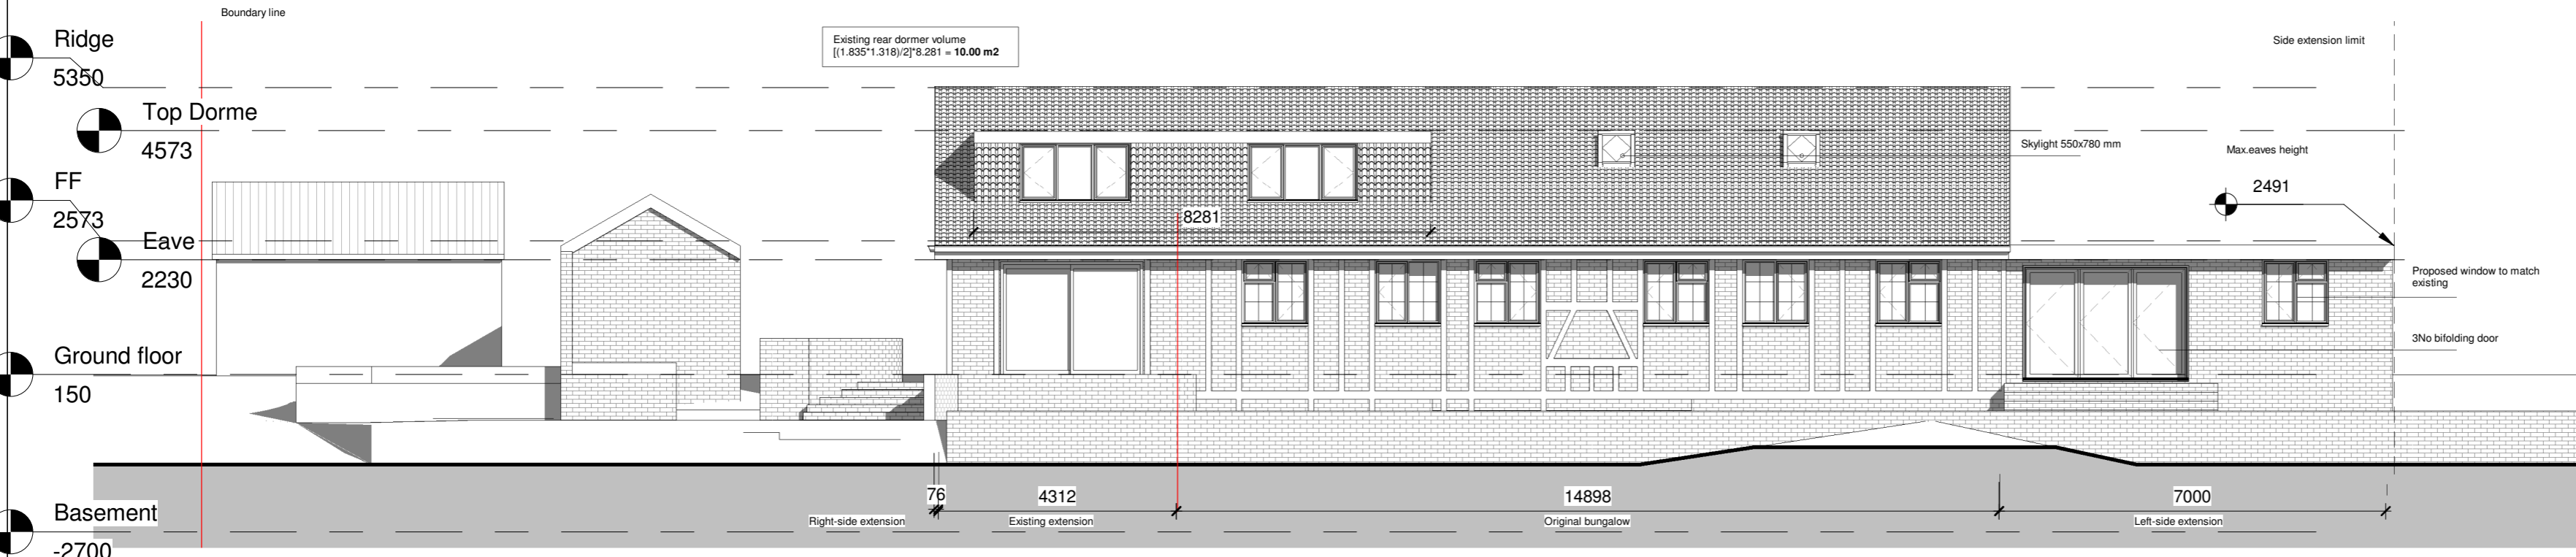


Rear Elevation

1 : 100

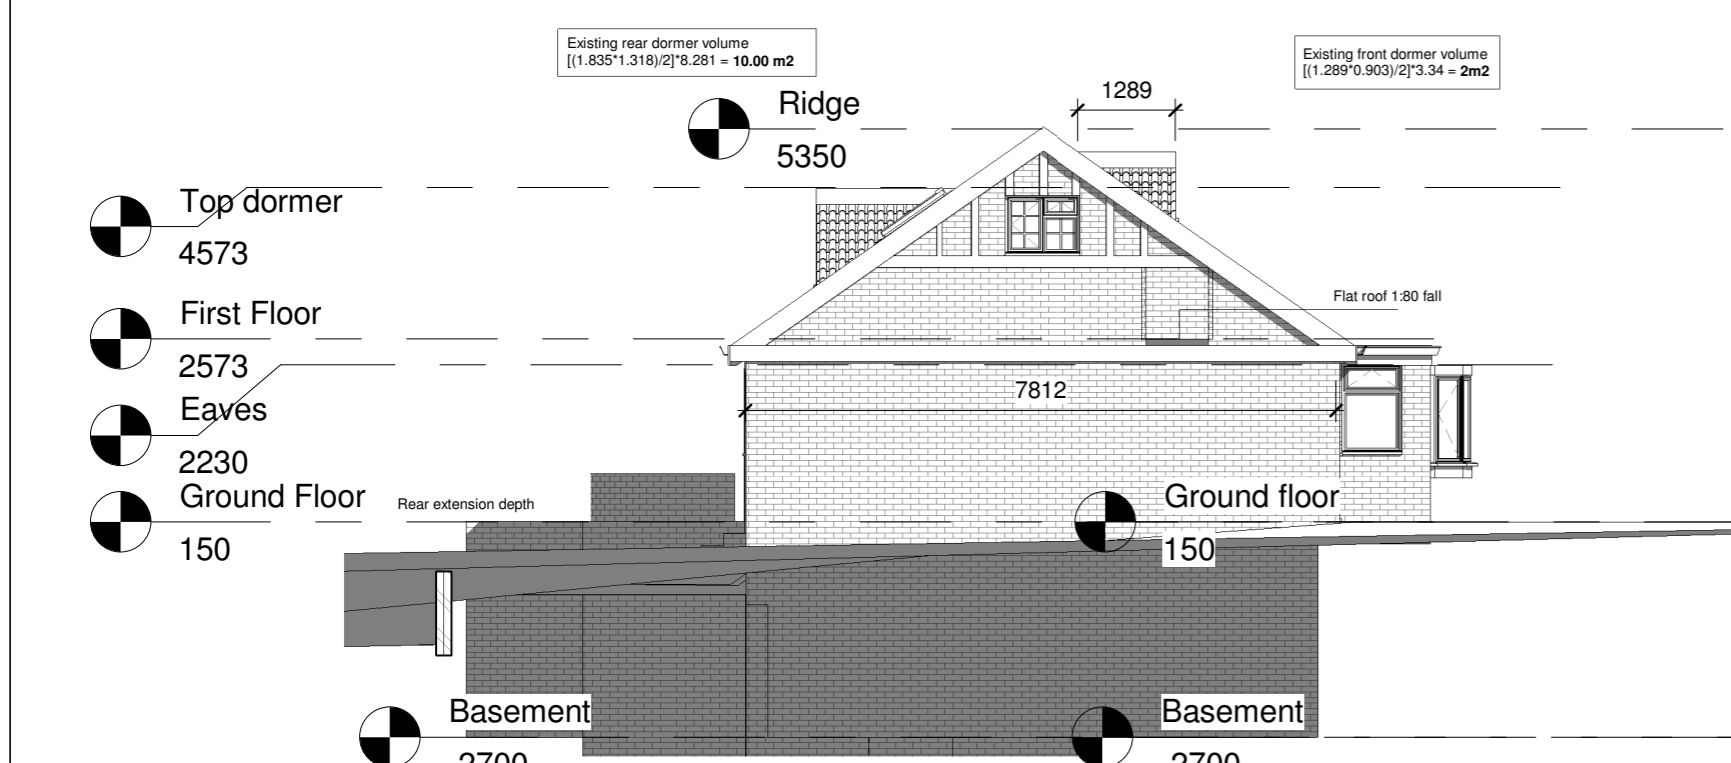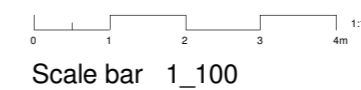

Left Side Elevation (Vineyards Road)

1 : 100

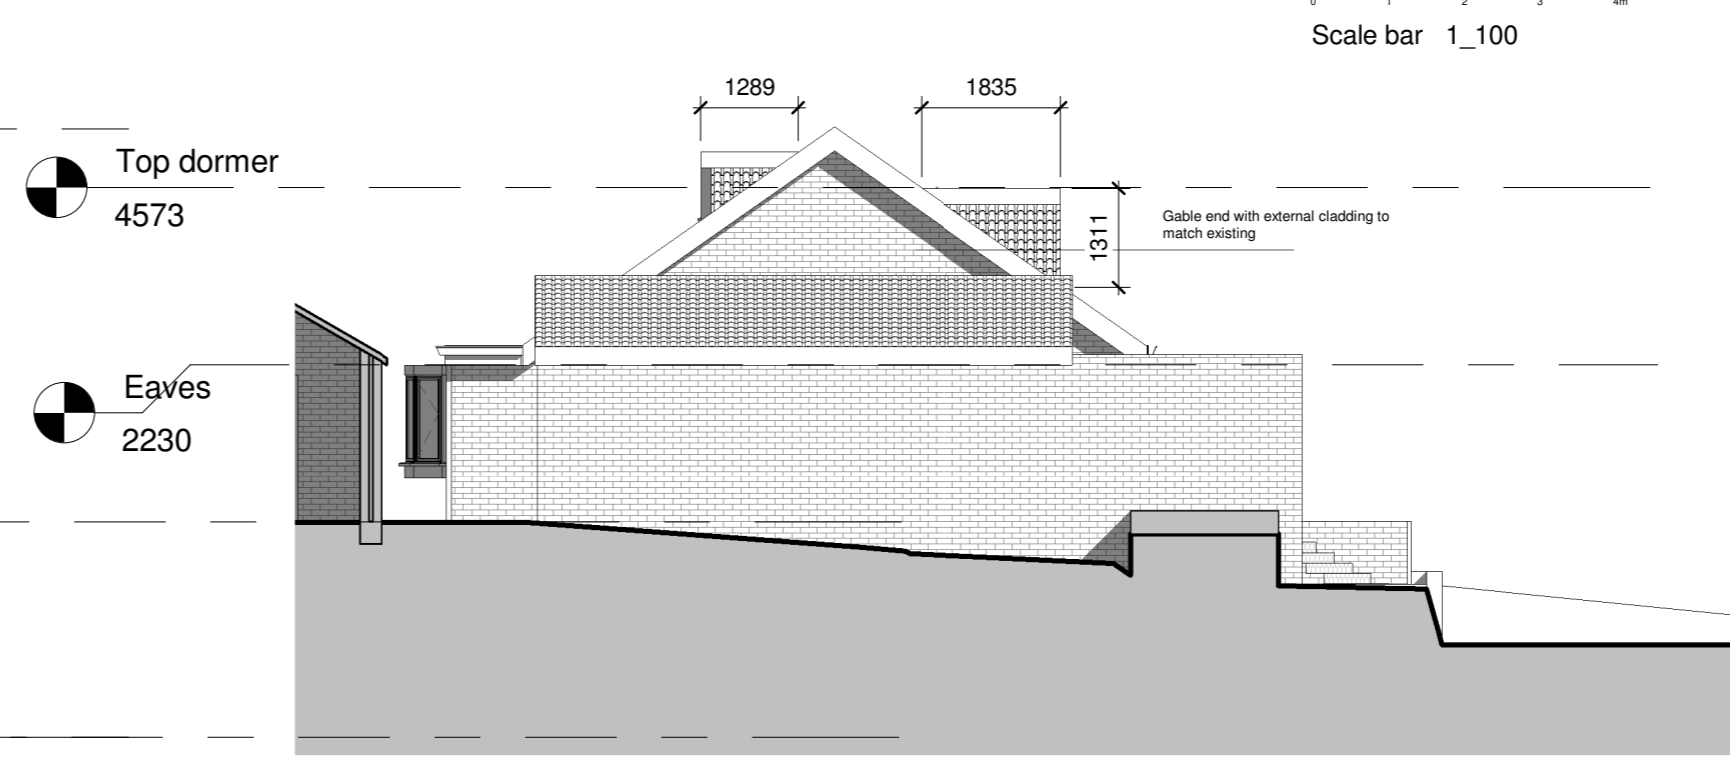

Right Side Elevation (Nyn Manor)

1 : 100