




1. Scale this drawing for Planning Purposes only  
 2. Do not scale for working drawings all dimensions shall be checked on site prior to commencing the works and any errors or admissions reported to the Architect  
 3. This drawing is the copyright of HFP Architects and must not be used or reproduced without their permission

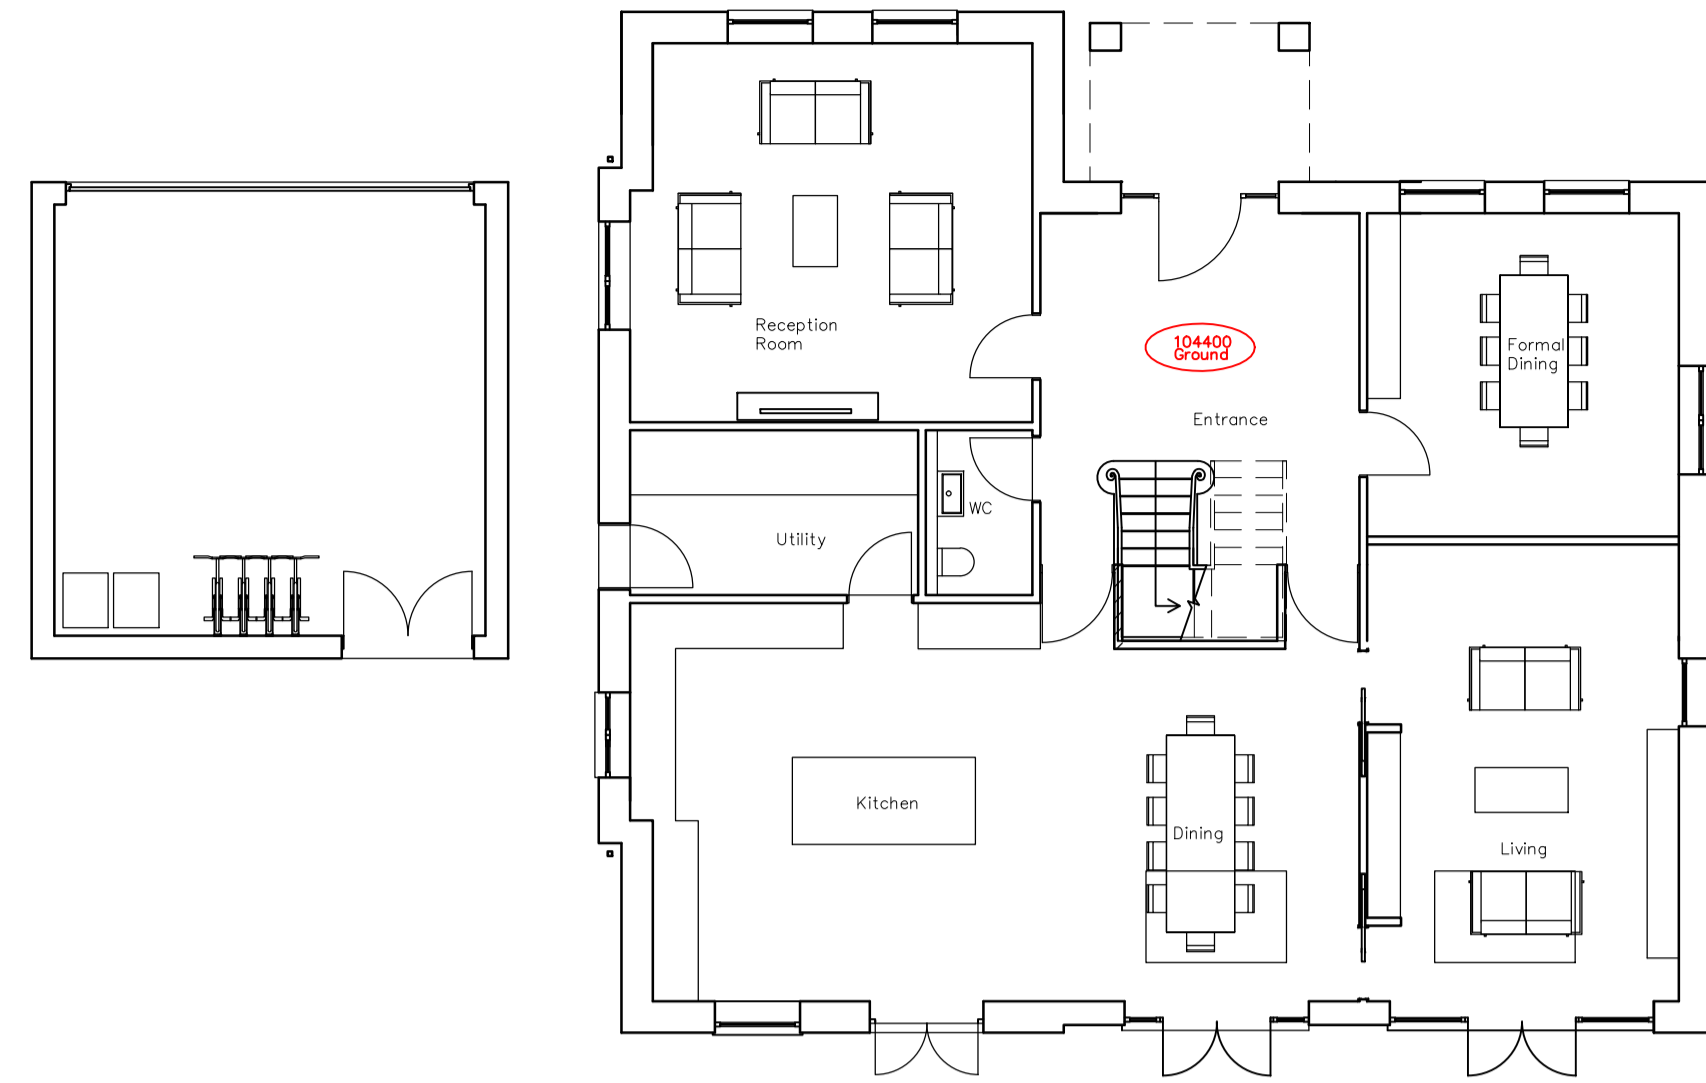


Ground Floor Plan

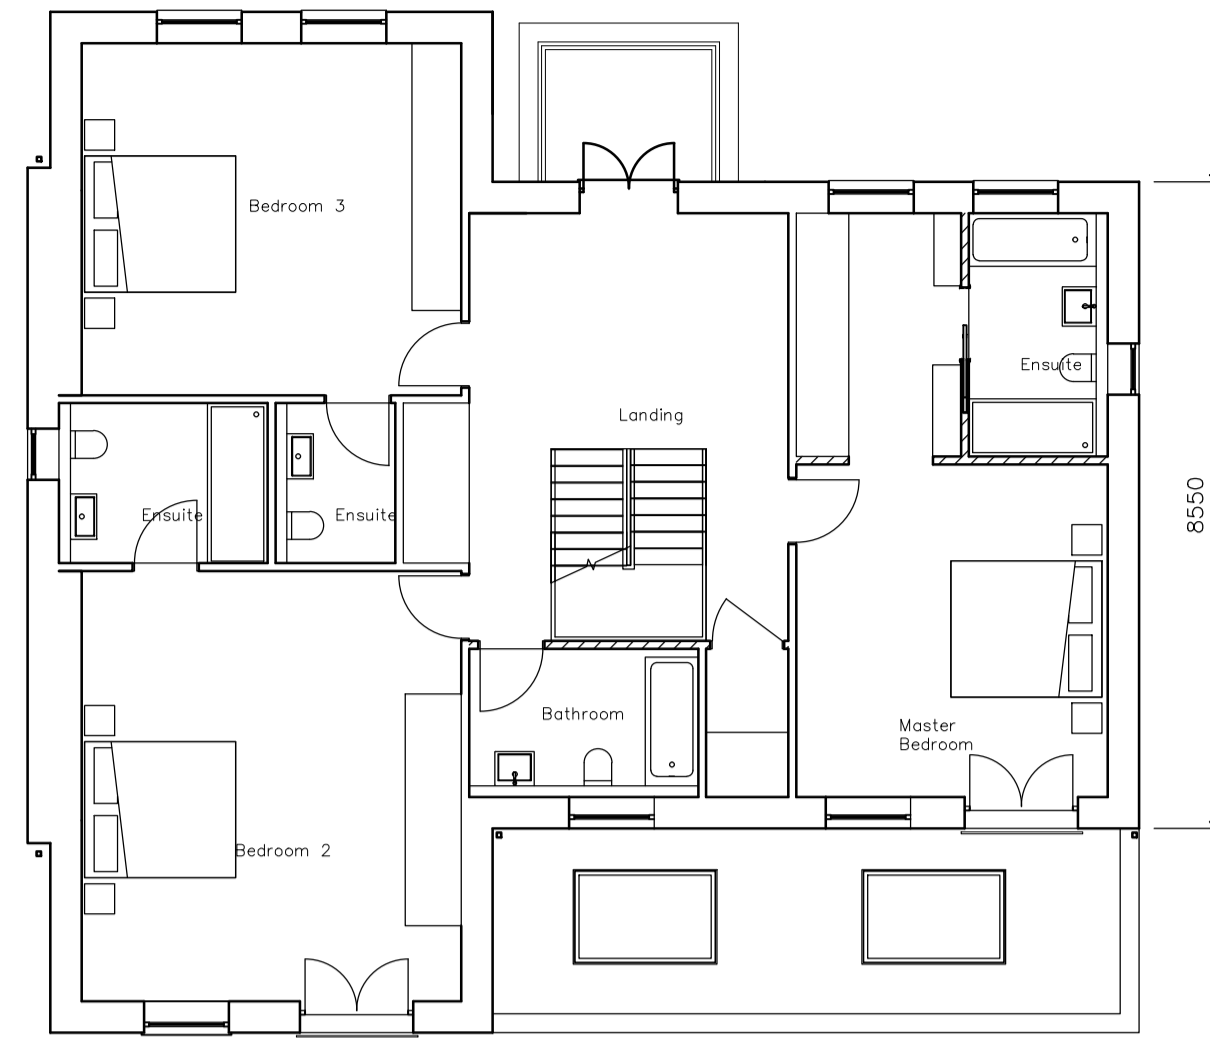

First Floor Plan

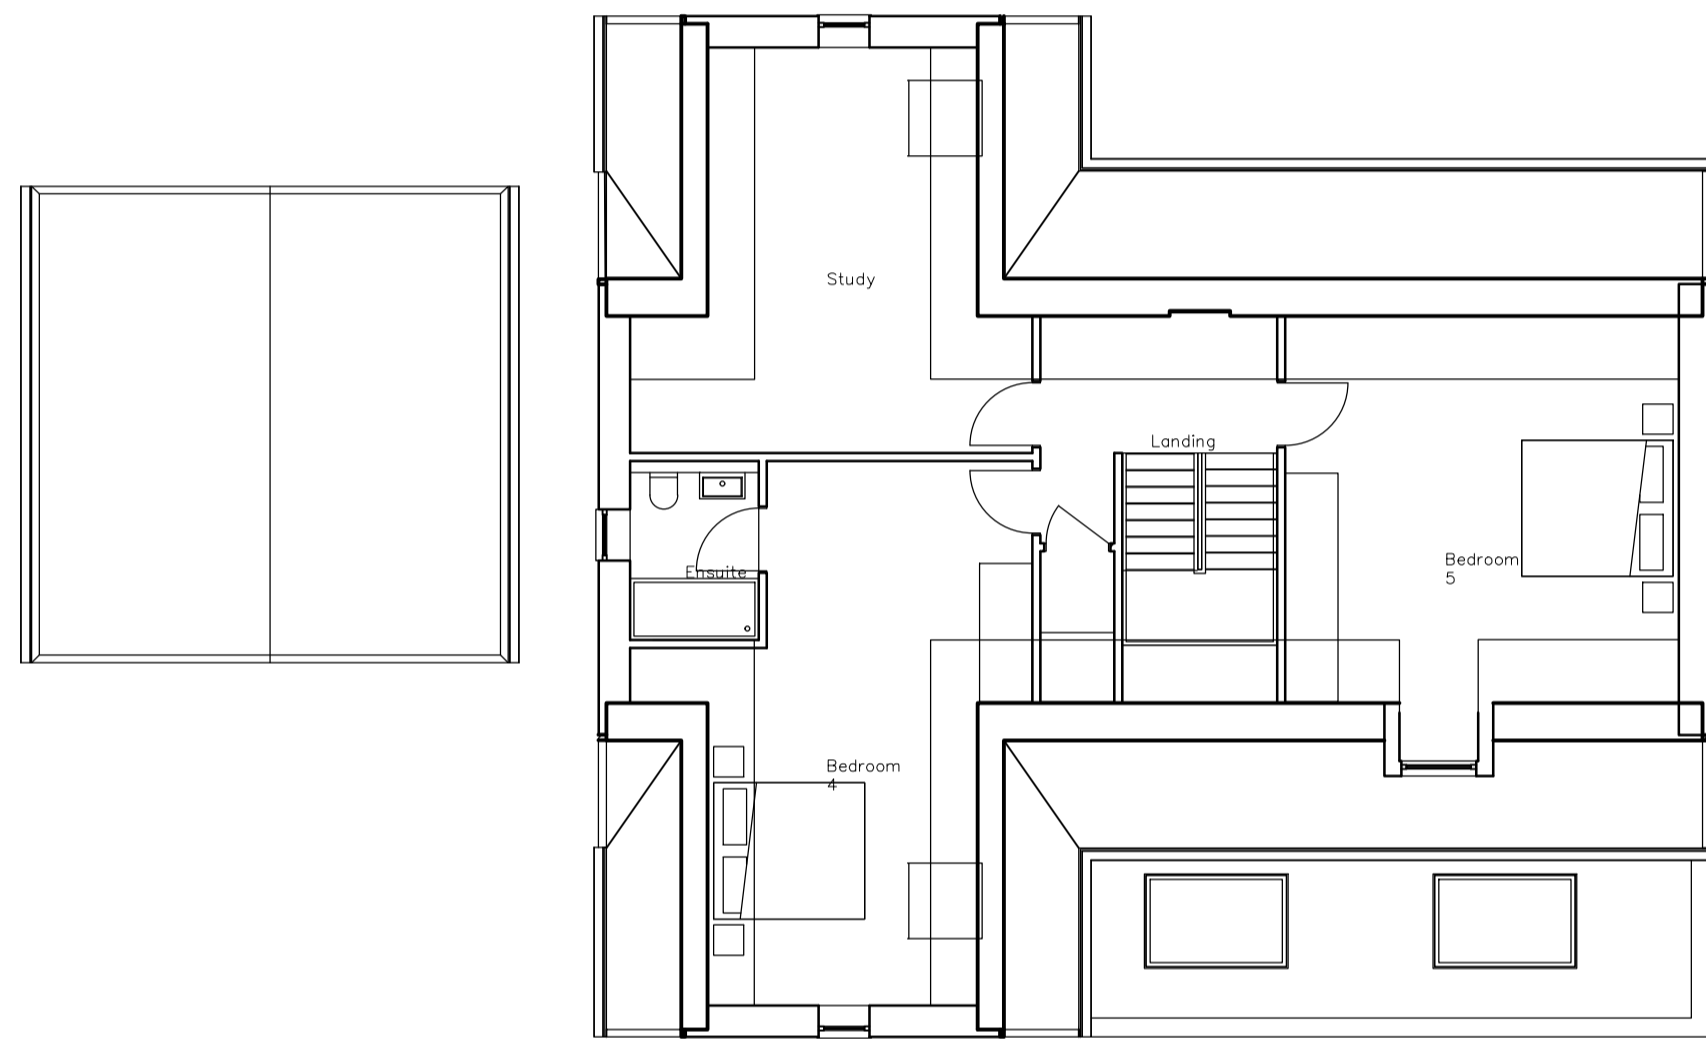

Second Floor Plan

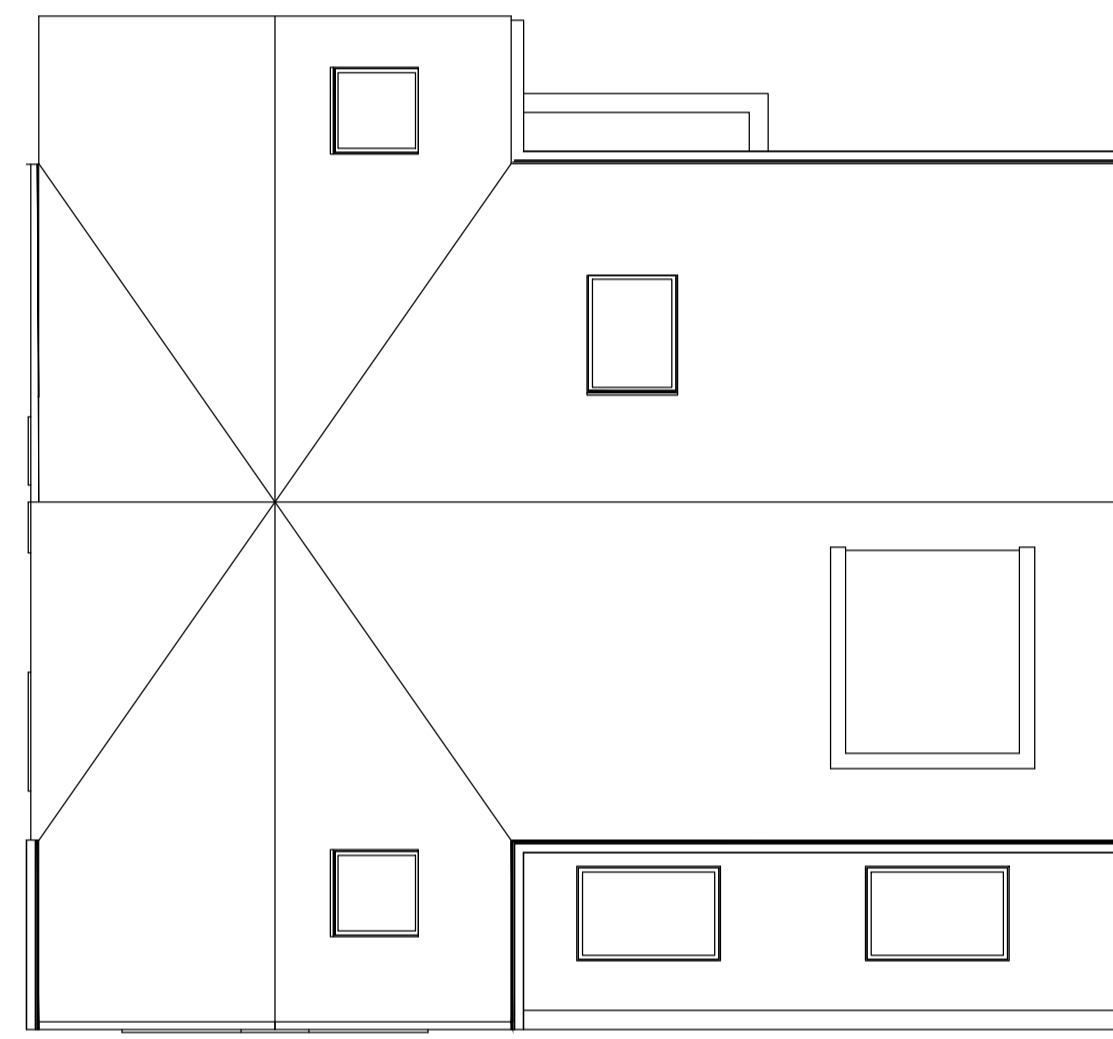



Roof Plan



Front Elevation



Rear Elevation

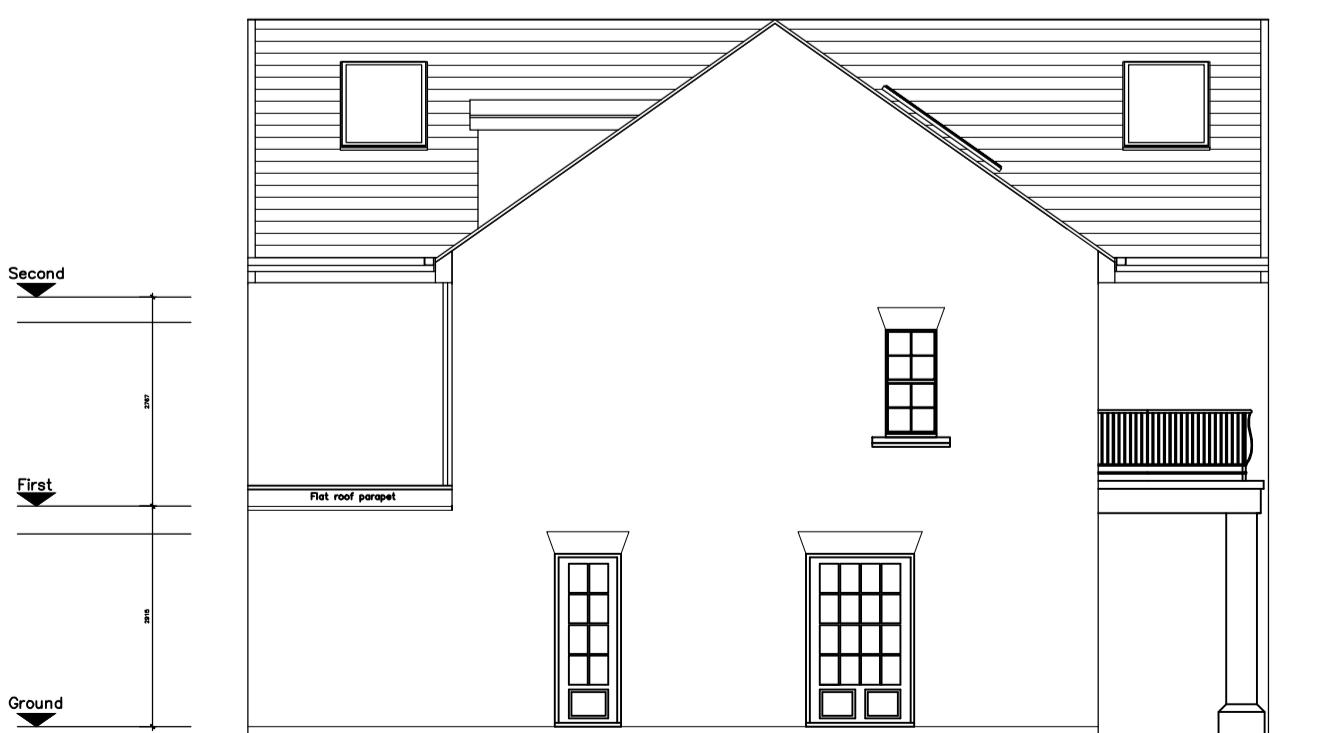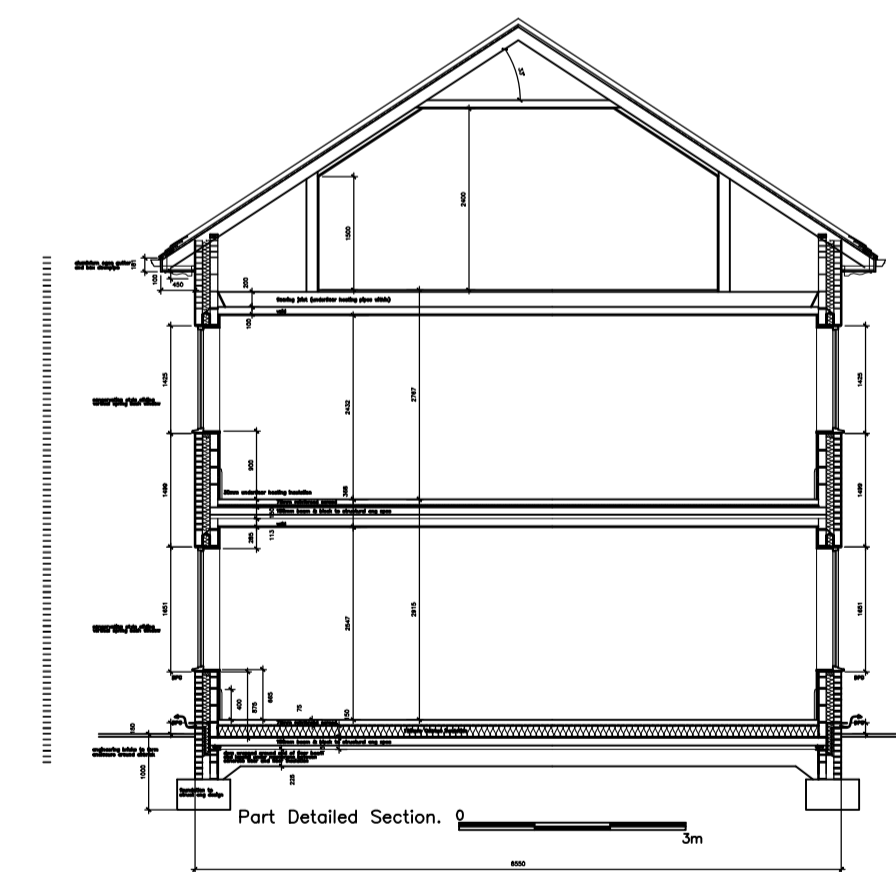

Side Elevation



Side Elevation

Rev B: Client Comments incorporated.

	<b>PLANNING</b> Client <b>CAVENDO HOMES</b>	Date	Scale
		01.21	1:100
Chandos House Back Street Wendover Bucks HP22 6EB tel: 01296 625995 fax: 01296 622617 e-mail: info@hfparchitects.co.uk	Job Title <b>CUFFLEY</b>	Drawing No	Rev.
		3356	B
PLOT 2 <b>PROPOSED PLANS</b>		Drawing No <b>PD102</b>	