

Rear Elevation

PLANNING DRAWING

ALL SETTING OUT TO BE CHECKED ON SITE & AGREED WITH CLIENT PRIOR TO COMMENCEMENT OF WORKS

ALL STRUCTURAL DESIGN TO BE CARRIED OUT BY A QUALIFIED STRUCTURAL ENGINEER

ALL BUILDING WORK TO CONFORM TO THE CURRENT BUILDING REGULATIONS, BRITISH STANDARDS & CODES OF PRACTICE

PLOT @ A3 SIZE

MANAGING HEALTH & SAFETY (CDM REGULATIONS 2015)

The client is responsible for the appointment of a competent builder who shall :-

(a) avoid risks where possible;

5cale 1:100

Drawing Number PK-07


PROPOSED ELEVATIONS

04.2018

Checked

Revision

(b) evaluate those risks that cannot be avoided; and (c) put in place proportionate measures that control them at source

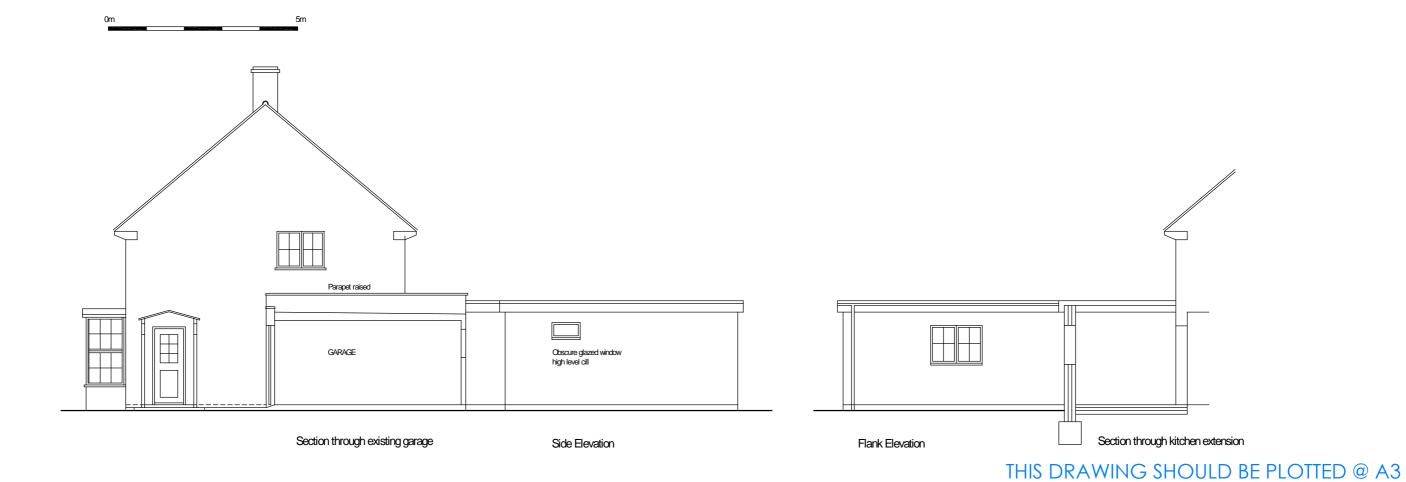

PROPOSED EXTENSION

WELWYN GDN CITY, HERTS, AL8 6JA

171 PARKWAY

Front Elevation