



First Floor Plan

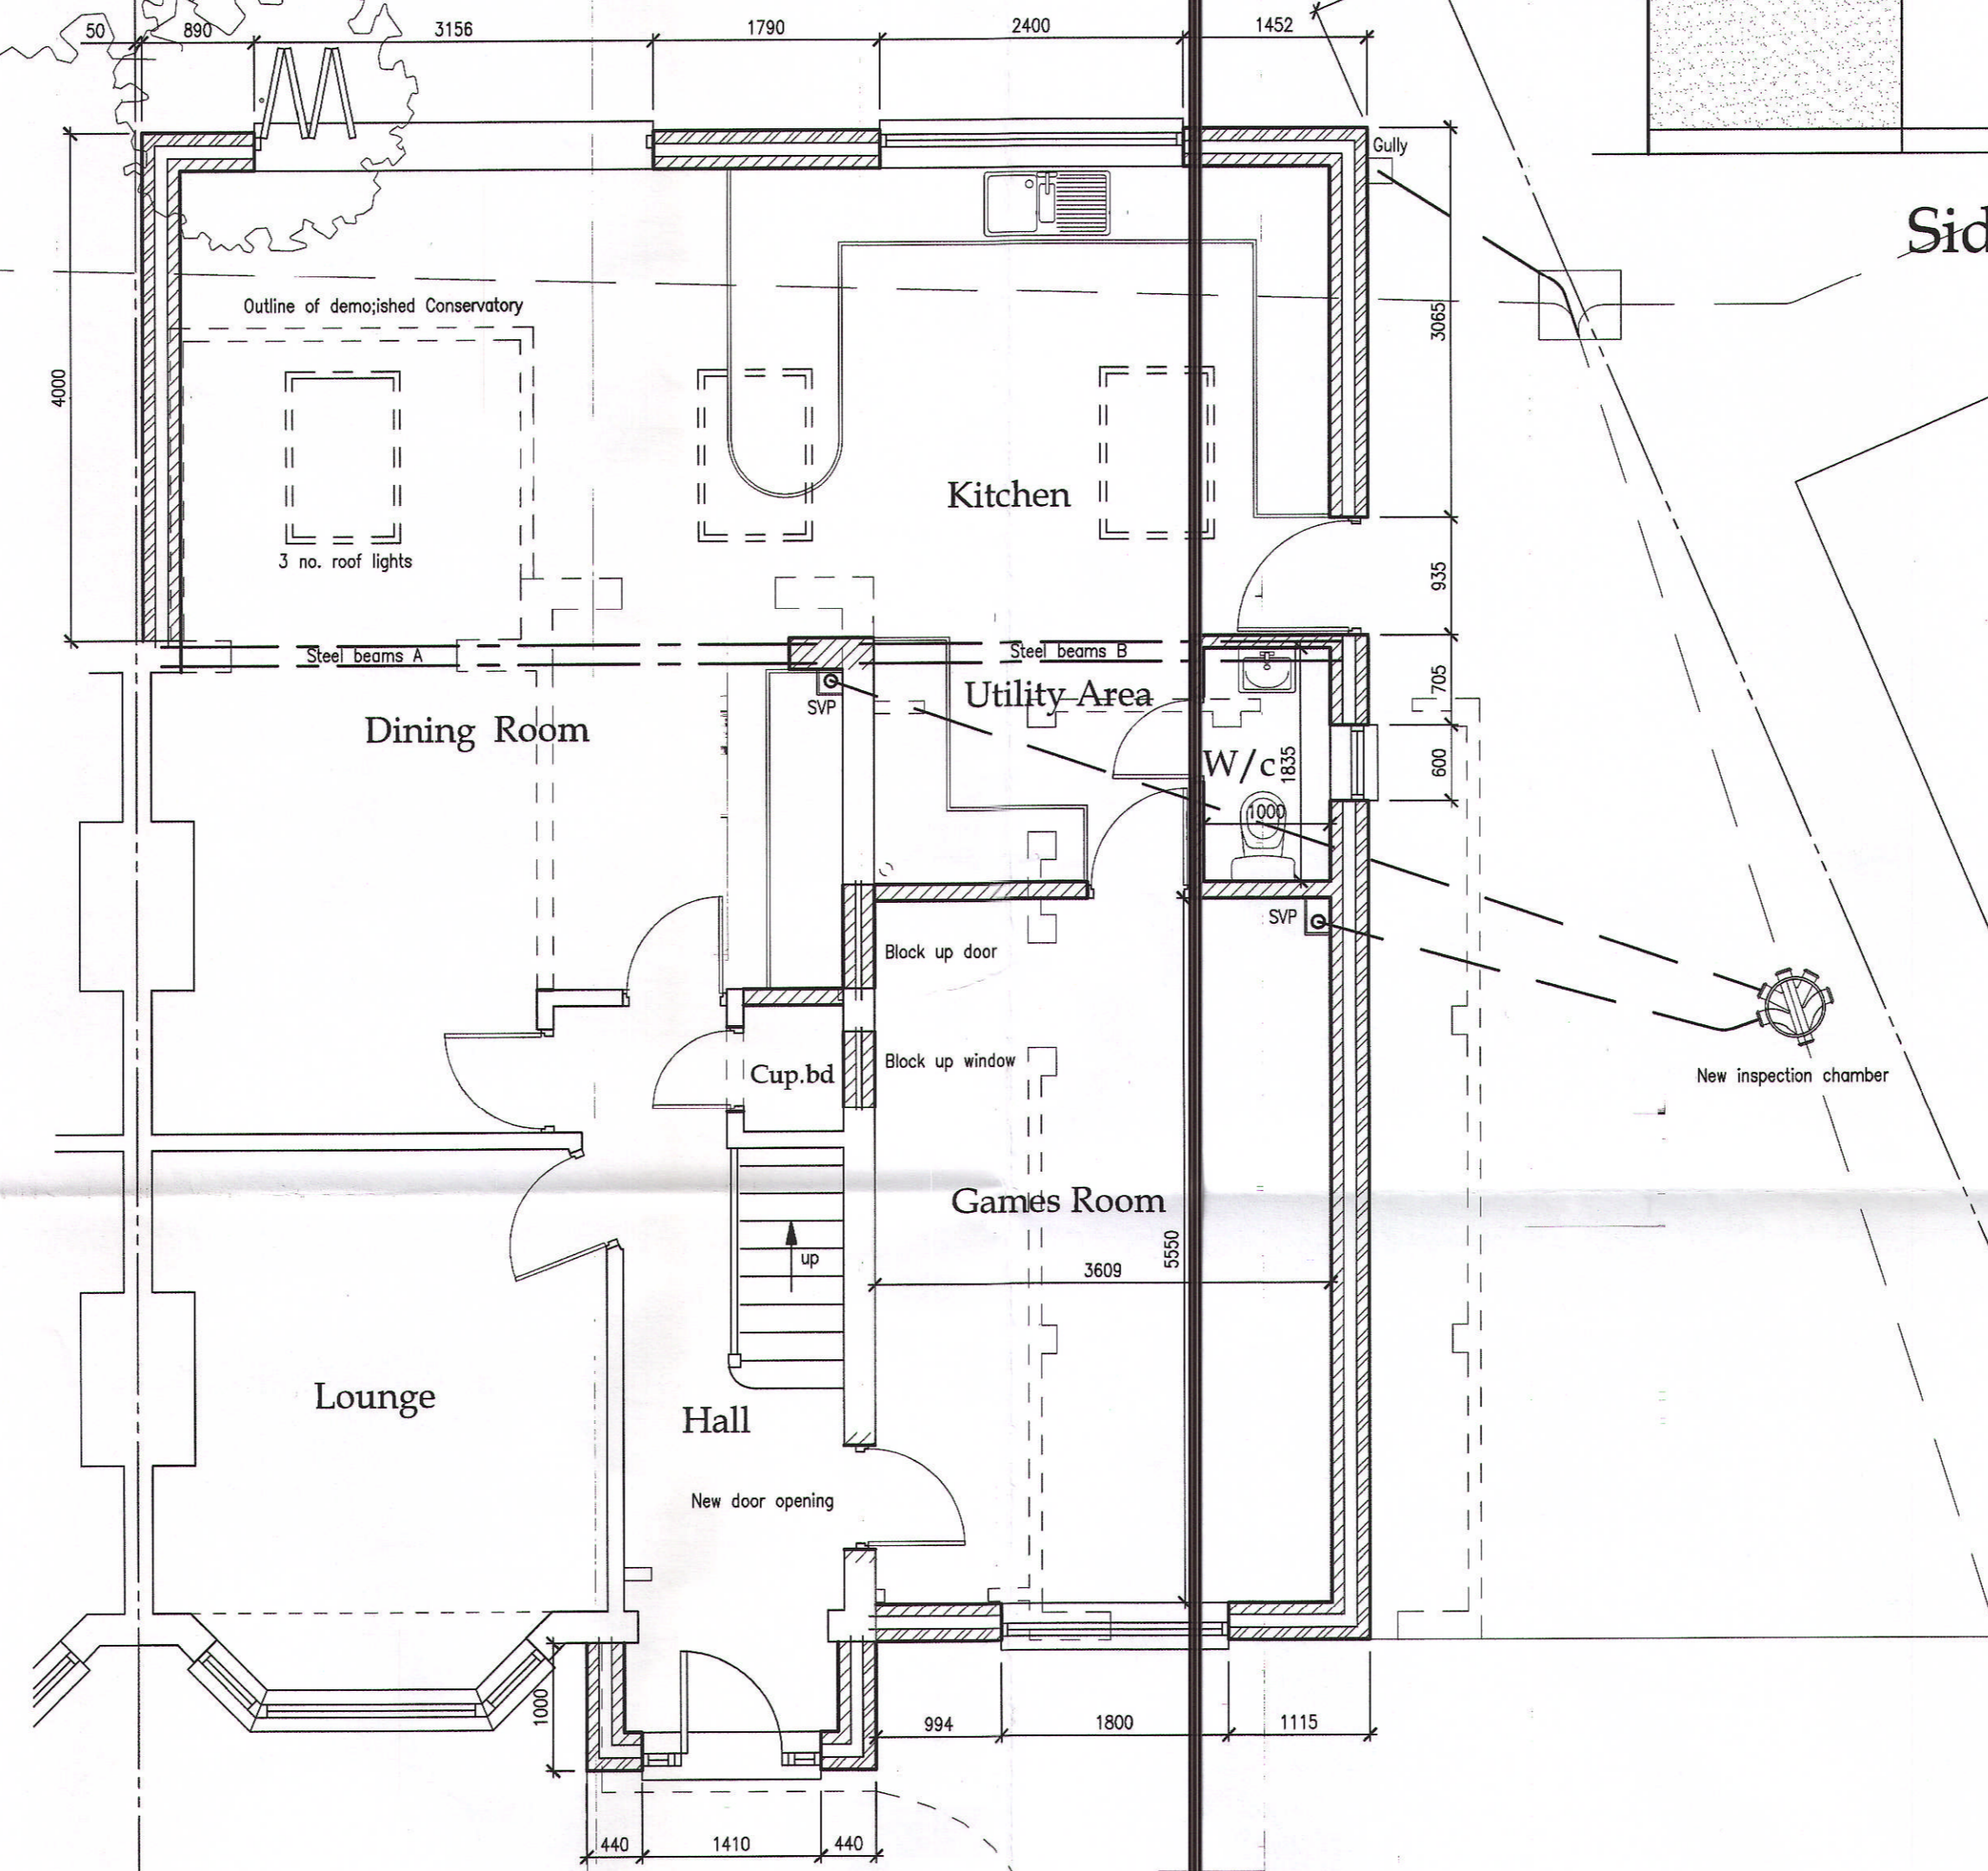


Ground Floor Plan

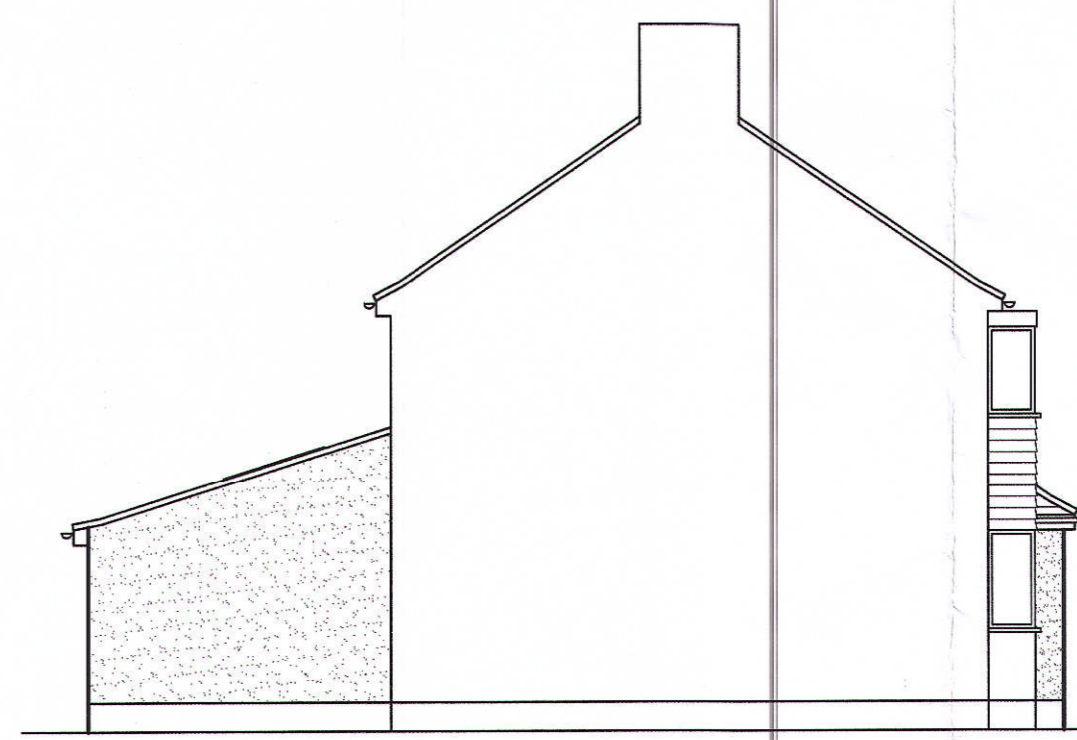

Side Elevation




Front Elevation

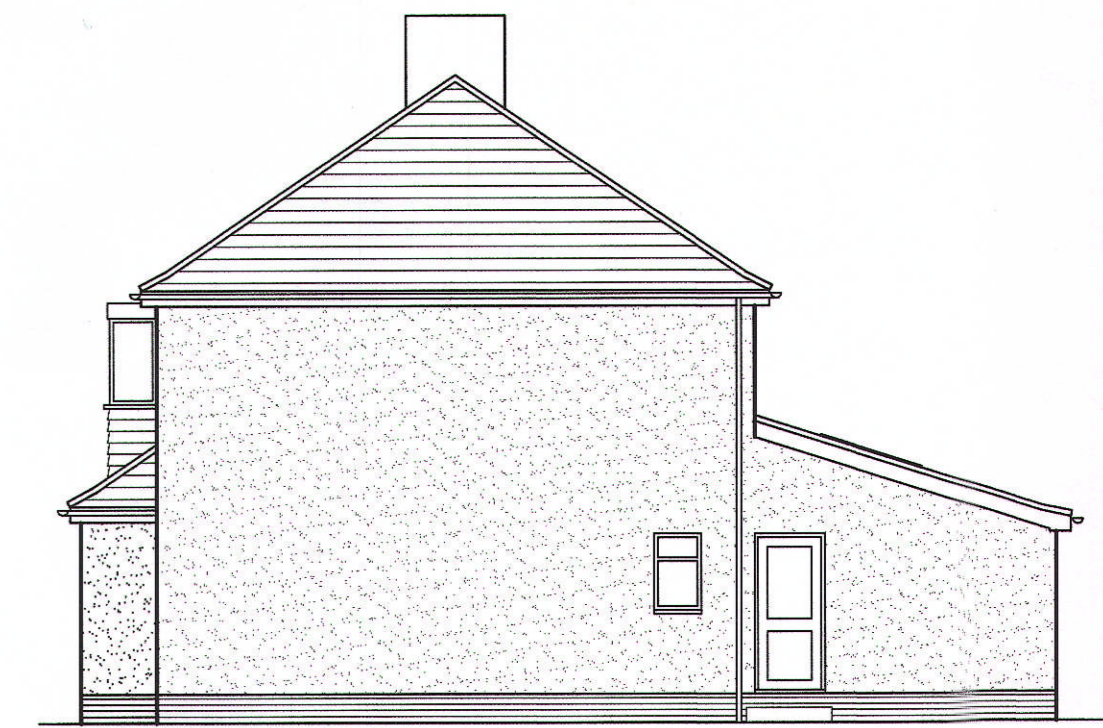


Side Elevation





Rear Elevation

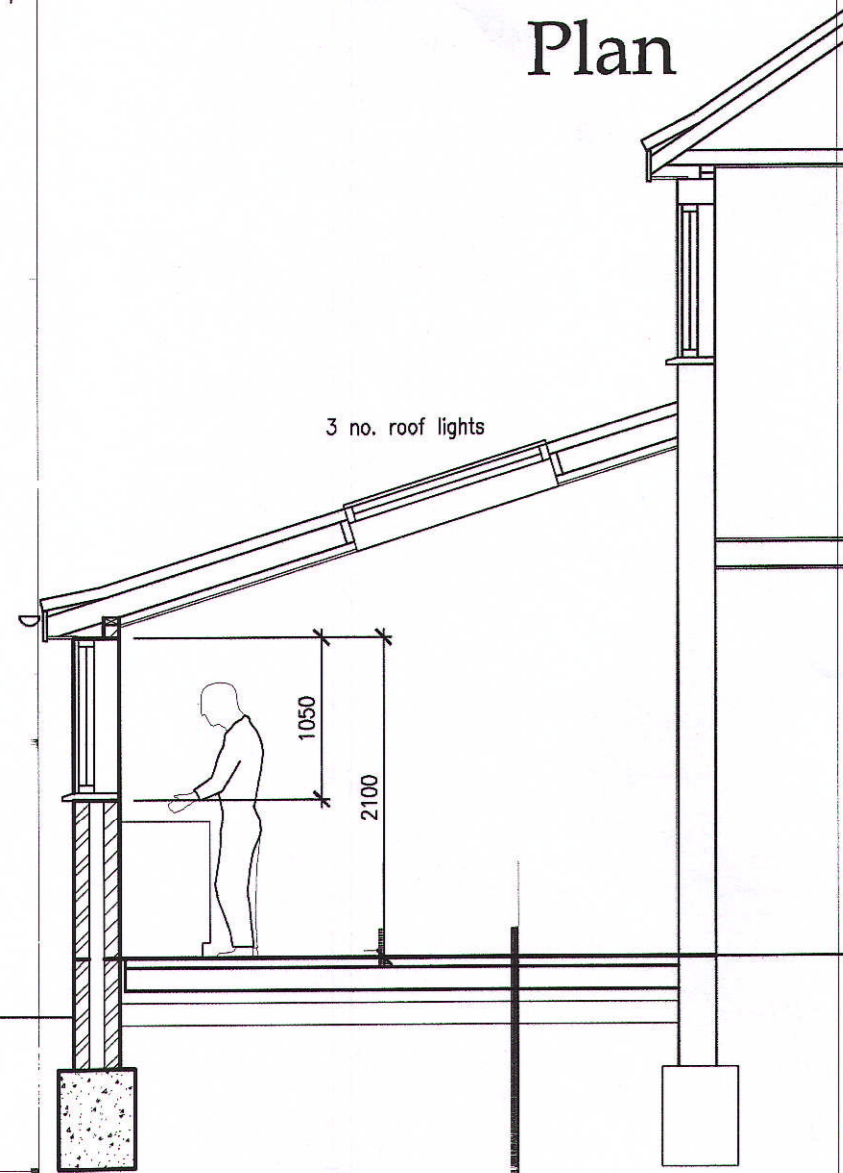

Sectional View

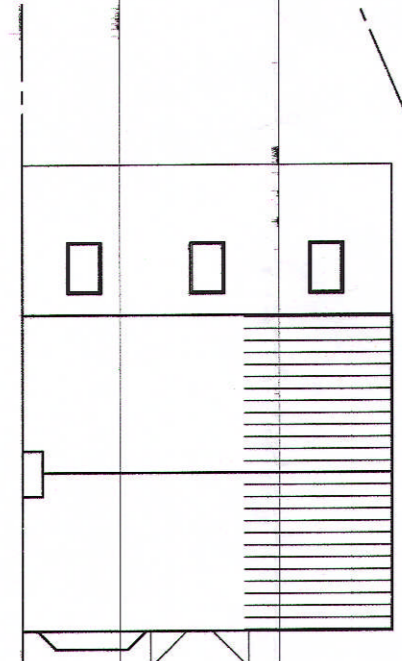

Roof Plan Scale 1:500

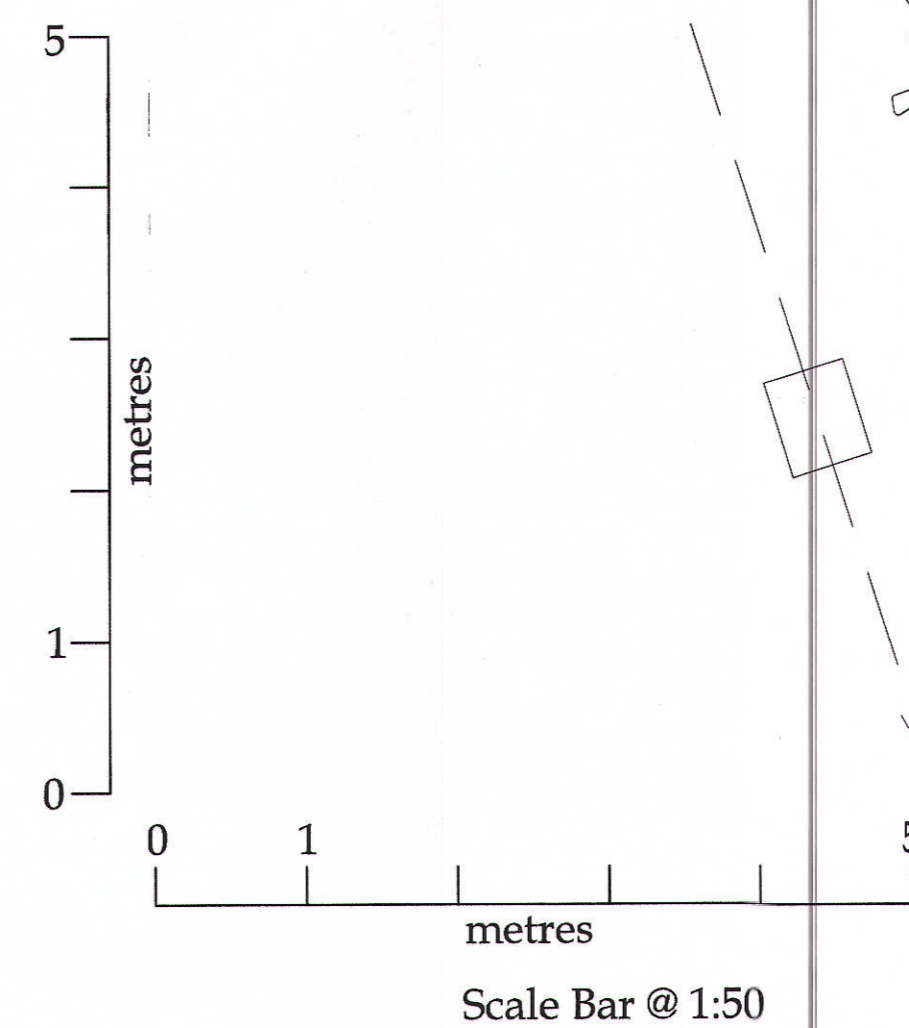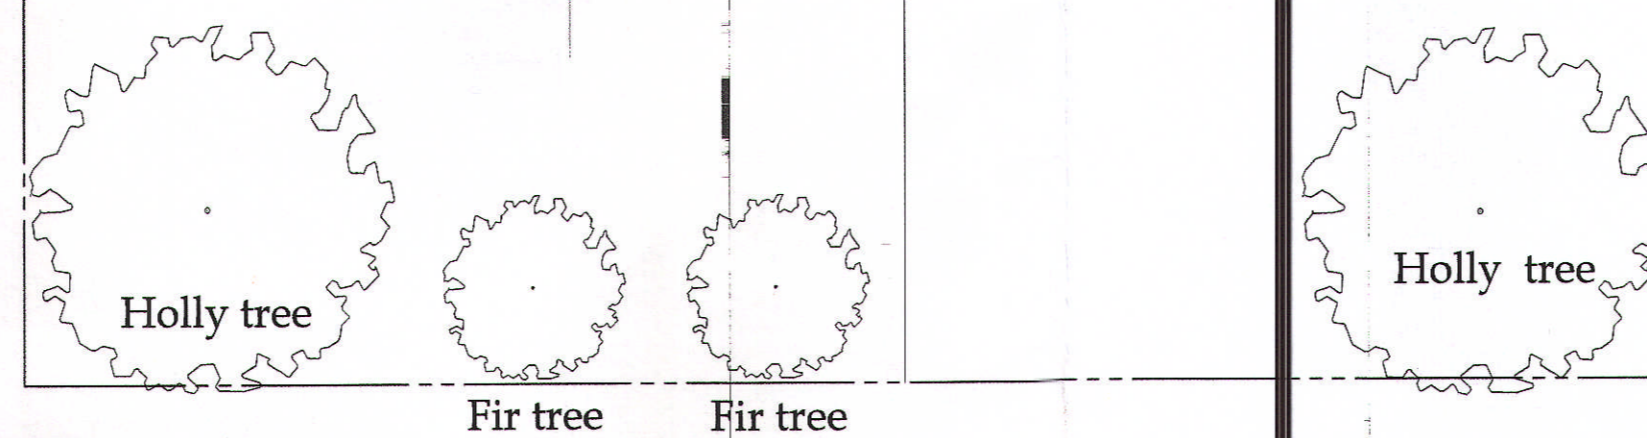

all dimensions to be checked on site as work commences and any discrepancies or omissions reported immediately.

client Mr & Mrs Martindale  
95, Bramble Road,  
Hatfield,  
Herts. AL10 9SB

job title: Two Storey Side Extension, Ground Floor  
Rear Extension and Porch

dwg title: Proposed Floor Plans and Elevations

dwg. no: 1537-PL-010 drawn by: J.Mawby scales: Scale 1:50, 1:100,  
1:500 all @A1

revision suffix: A status: Planning date: April 2015

Rev.	Description	Date
A	Scale bars added to drawing	May 2015

**KINGSWOOD DESIGN LTD**

ARCHITECTURAL AND DEVELOPMENT CONSULTANTS  
5, Waglands Garden  
Buckingham  
Bucks,  
MK18 1EA  
A.B.E  
VAT Reg. No. 859 4541 84  
Tel: 01582-476404  
Fax: 01582-475308  
www.kingswooddesign.co.uk