



EXISTING FRONT ELEVATION

PROPOSED FRONT ELEVATION

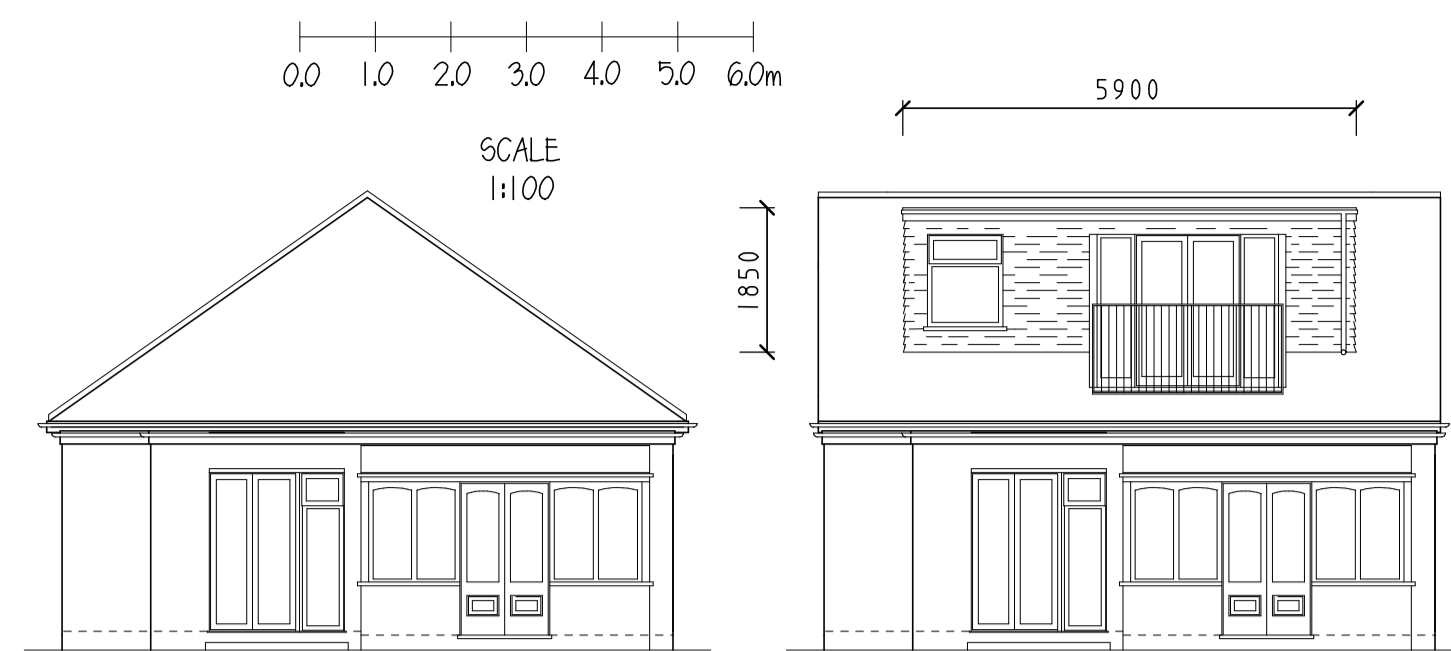


EXISTING REAR ELEVATION

PROPOSED REAR ELEVATION

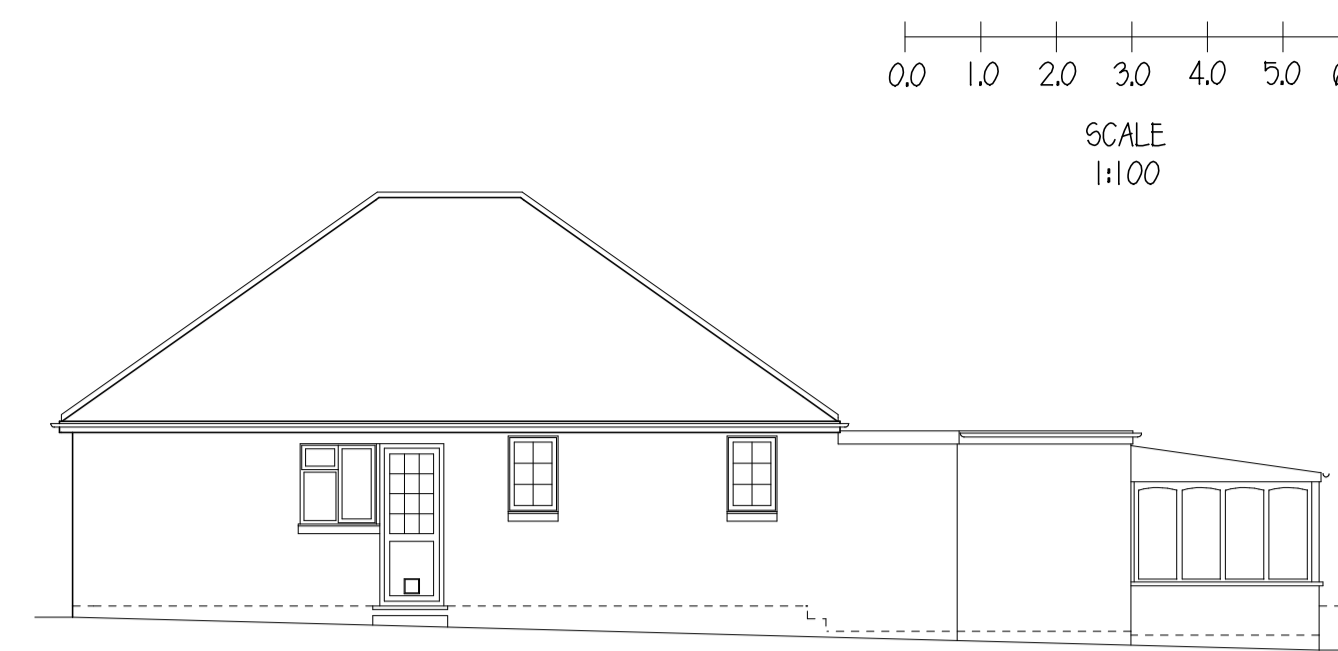

EXISTING SIDE ELEVATION (SOUTH)

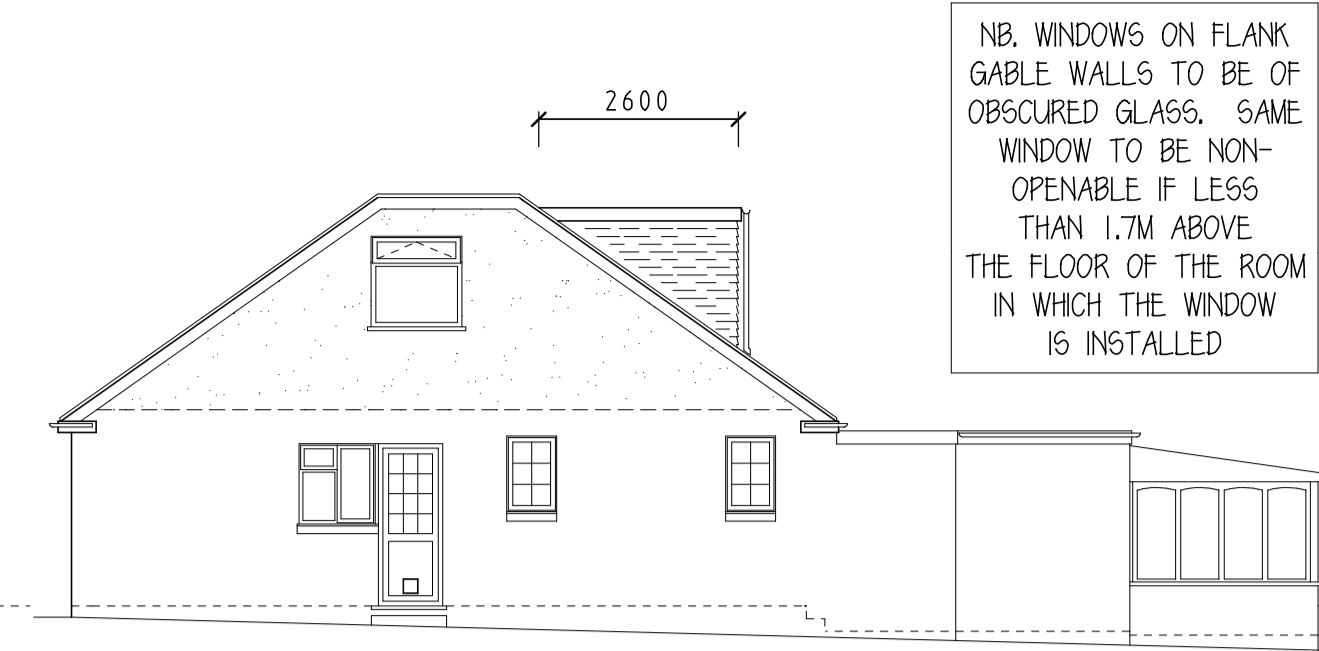


PROPOSED SIDE ELEVATION (SOUTH)


NB. WINDOWS ON FLANK GABLE WALLS TO BE OF OBSCURED GLASS. SAME WINDOW TO BE NON-OPENABLE IF LESS THAN 1.7M ABOVE THE FLOOR OF THE ROOM IN WHICH THE WINDOW IS INSTALLED

NB. PROPOSED ROOFLIGHTS NOT TO PROTRUDE MORE THAN 150MM FROM THE PLANE OF THE SLOPE OF THE ORIGINAL ROOF


NB. ALL MATERIALS TO MATCH EXISTING

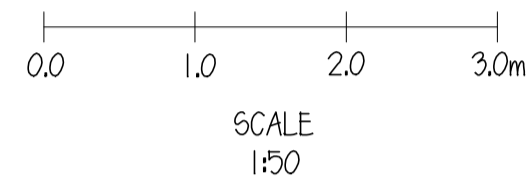


SCALE 1:50

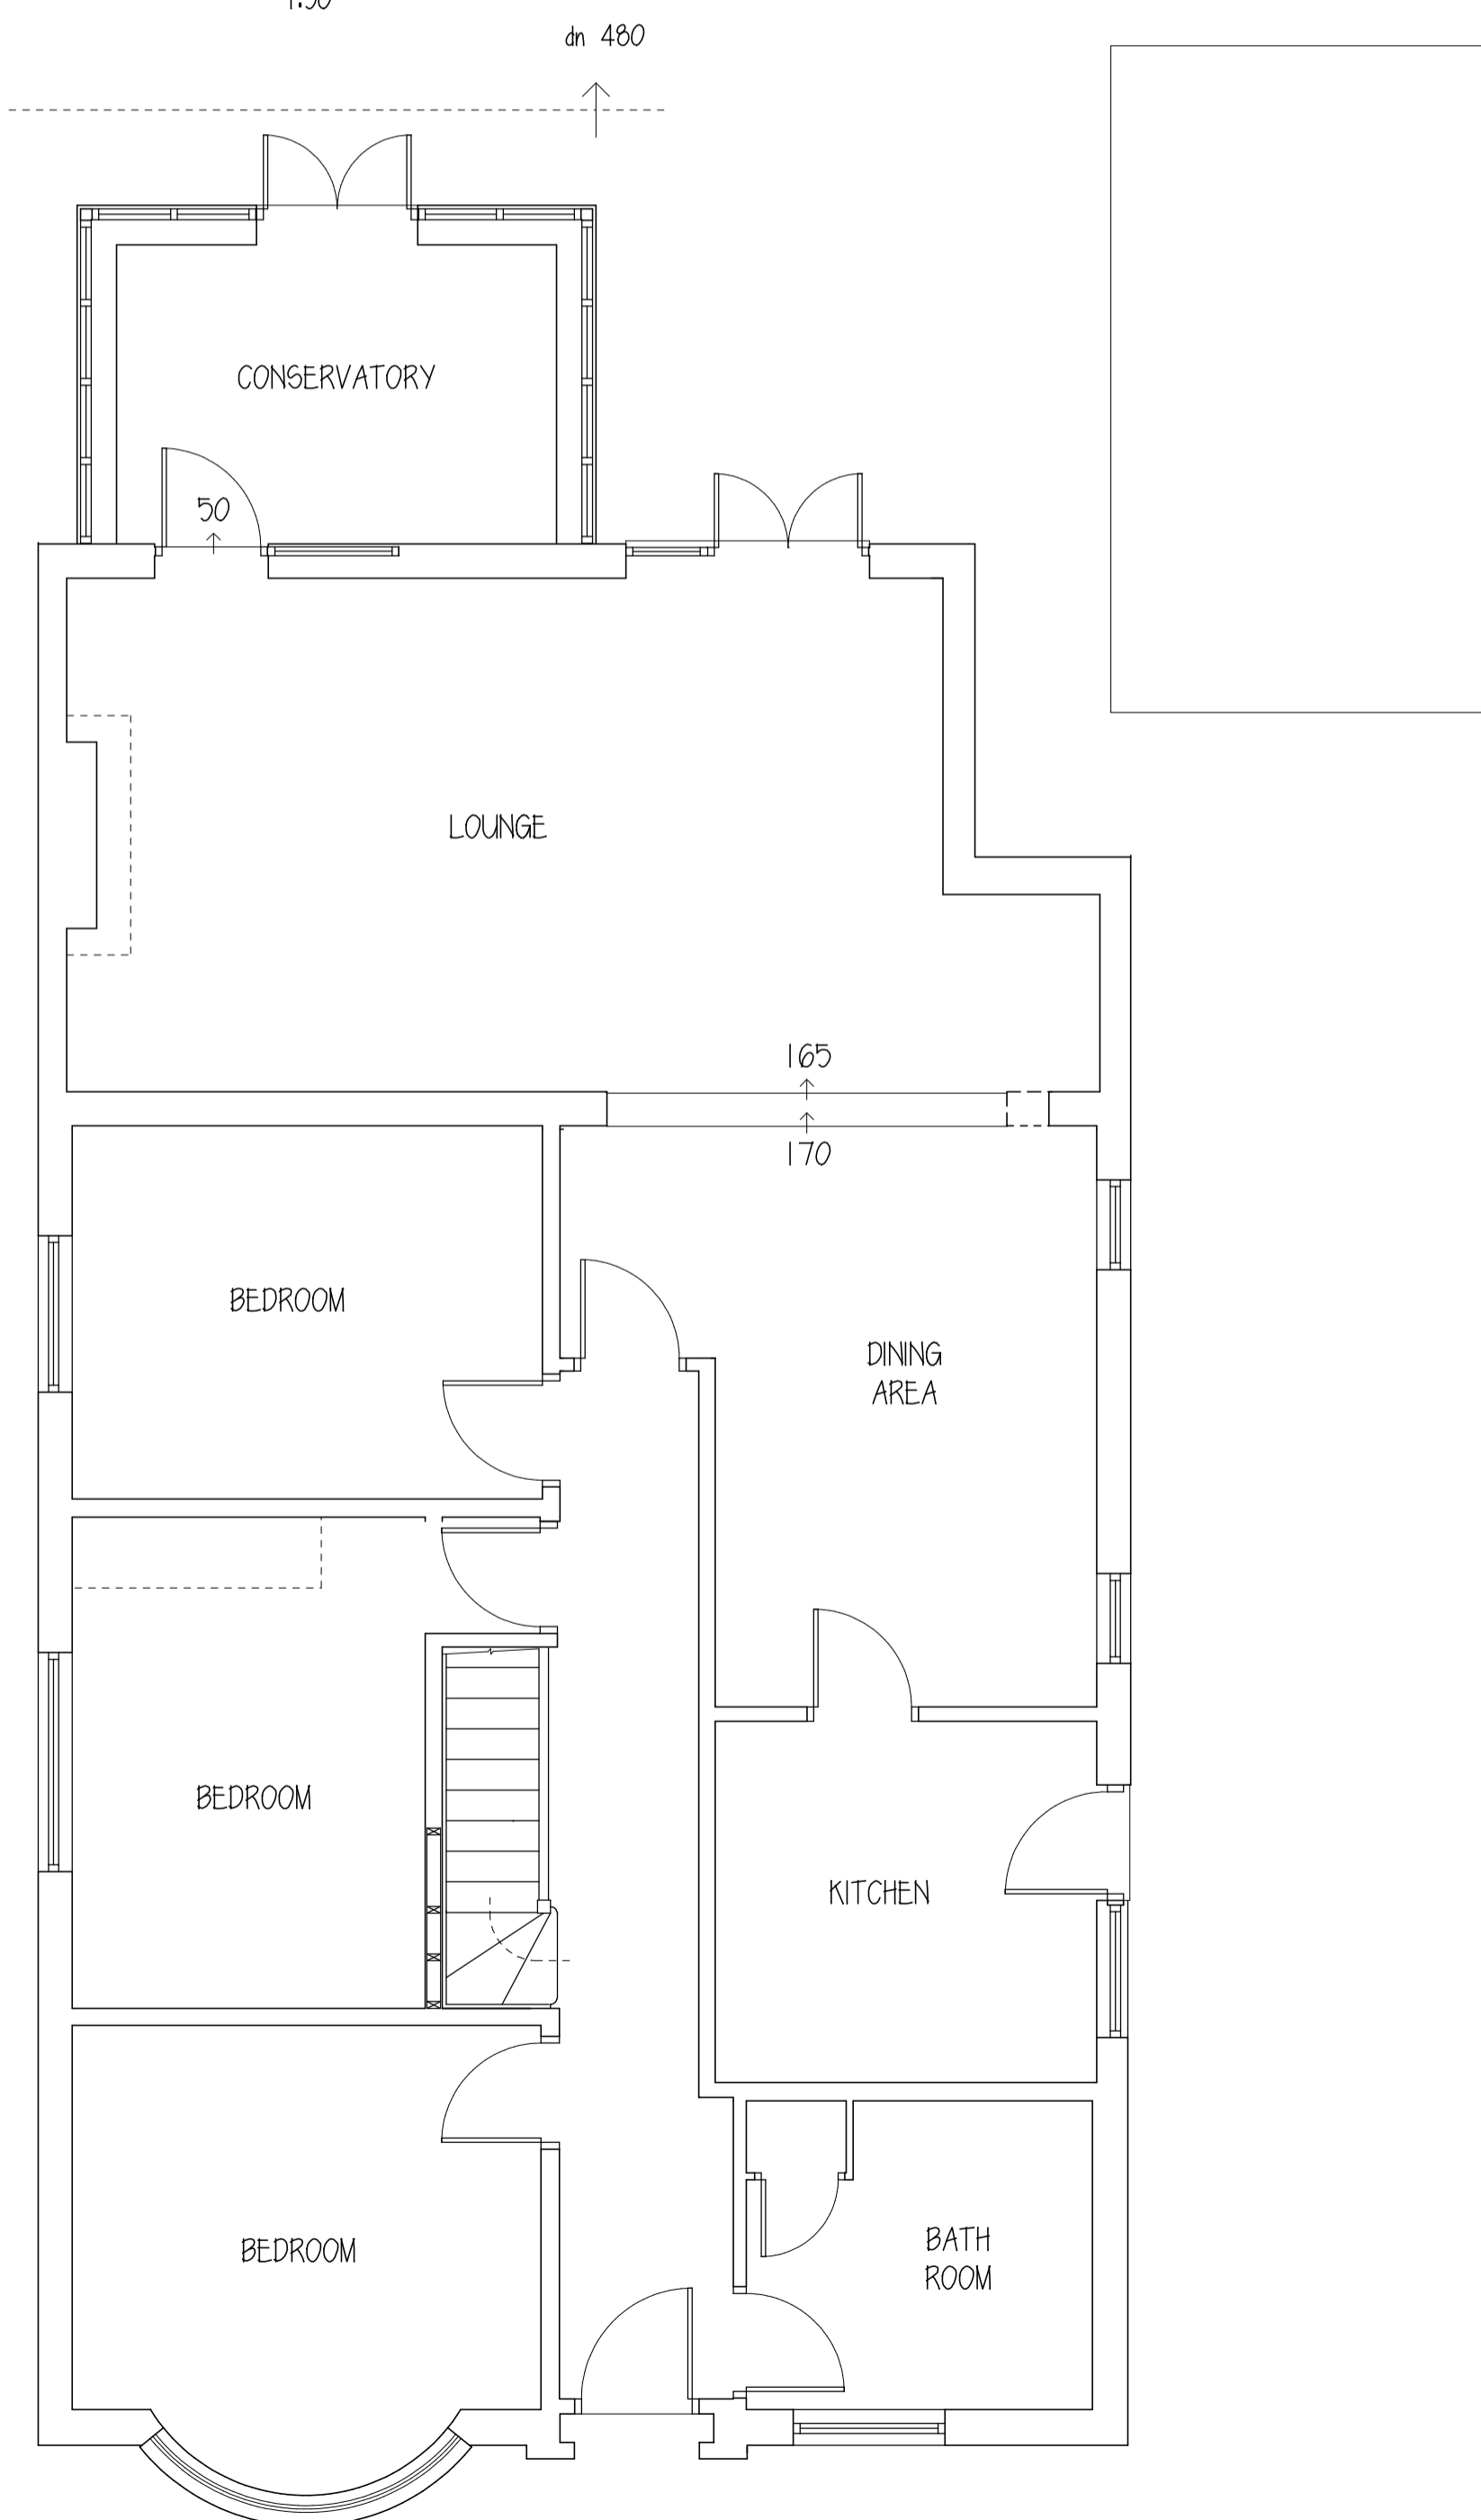


PROPOSED GROUND FLOOR LAYOUT

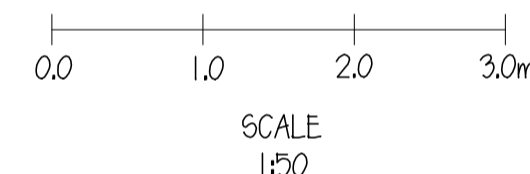


SCALE 1:50

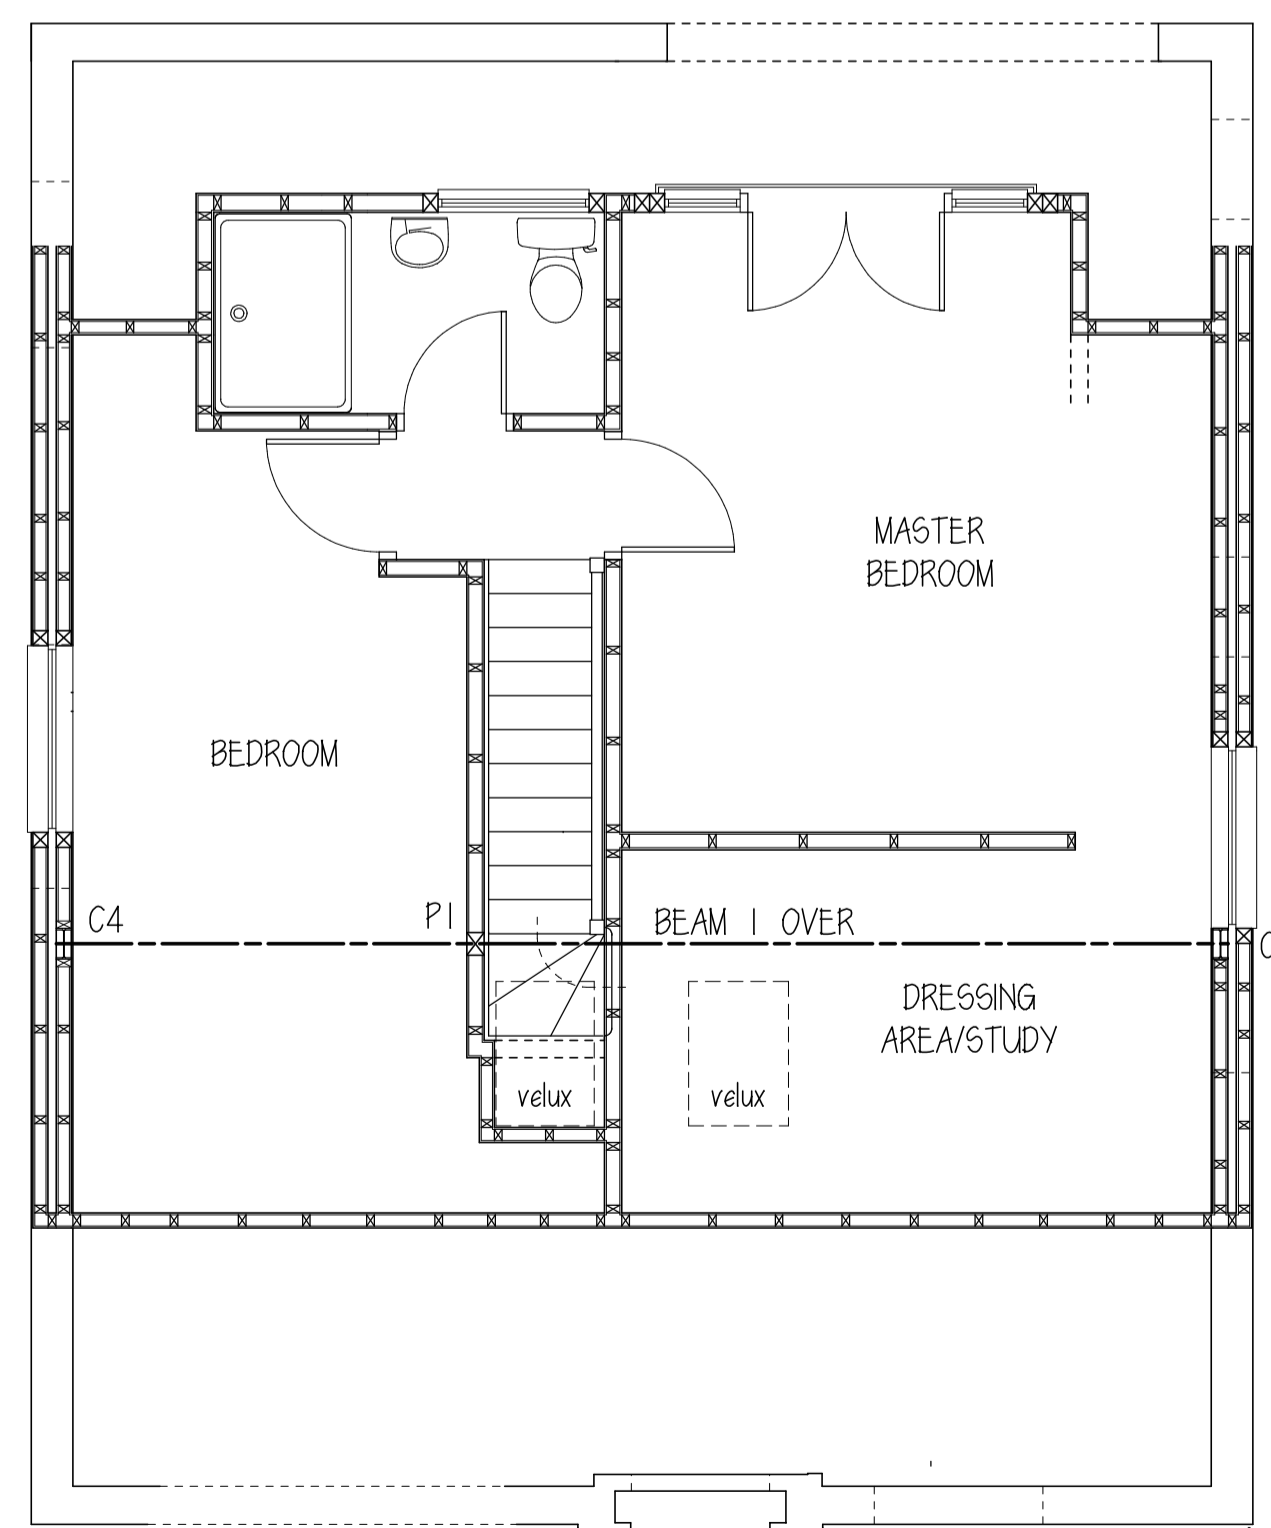


PROPOSED LOFT FLOOR LAYOUT

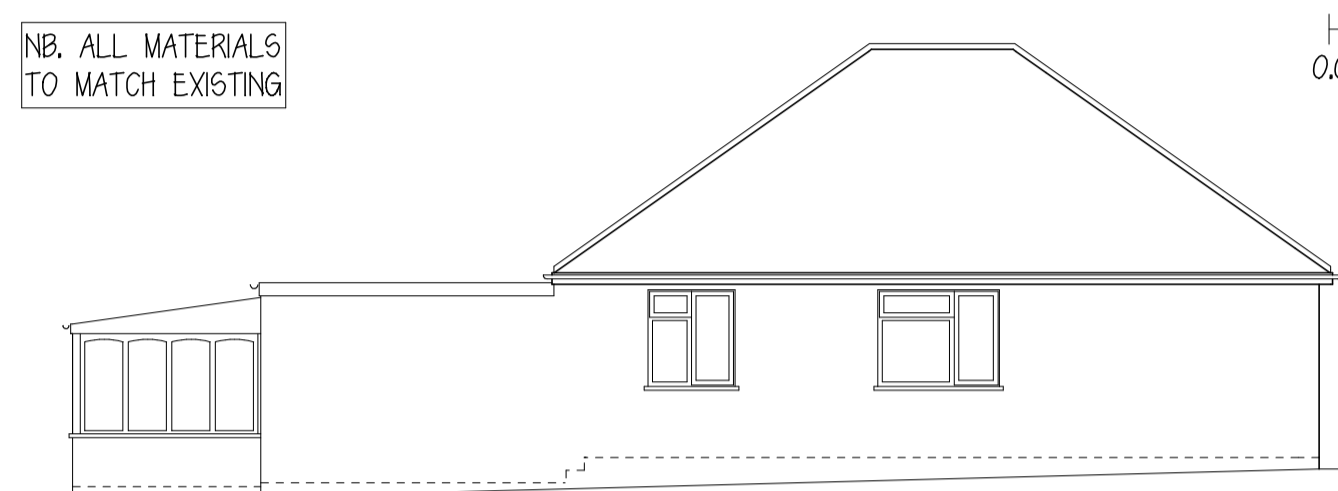


EXISTING SIDE ELEVATION (NORTH)

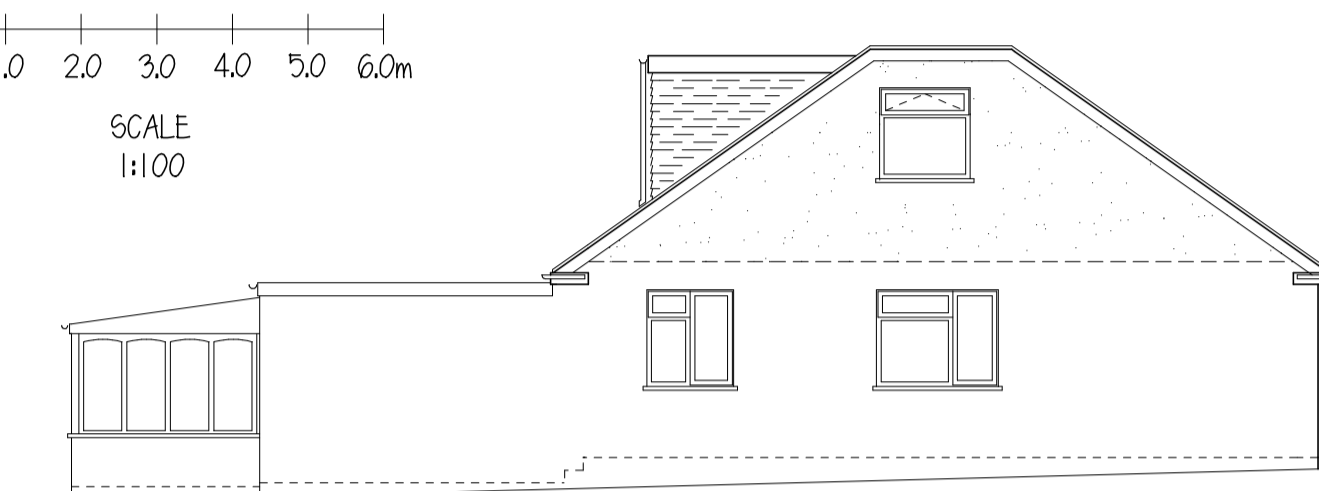

PROPOSED SIDE ELEVATION (NORTH)

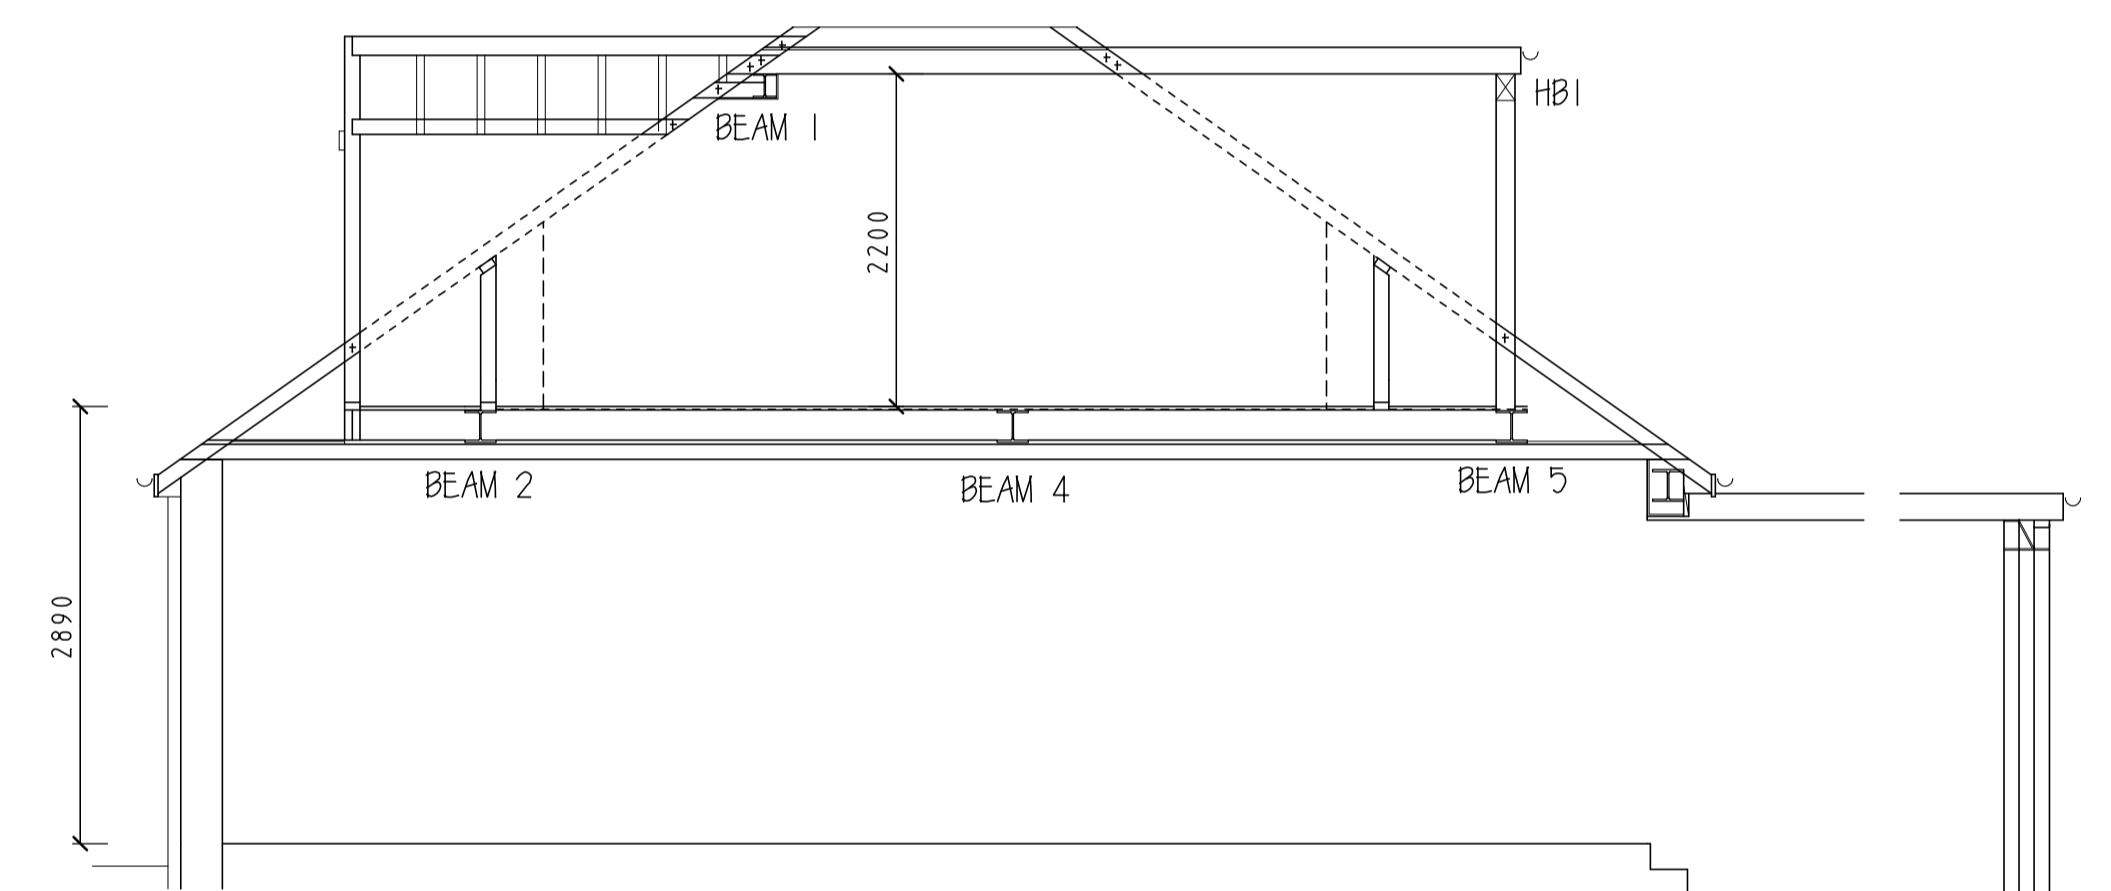

PROPOSED SECTION

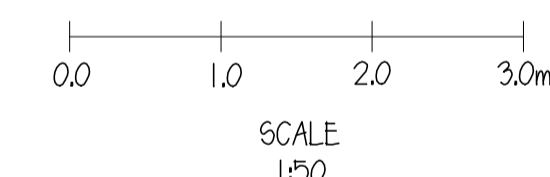

SCALE 1:50

SPECIFICATION/NOTES

1. COPYRIGHT: Written consent must be obtained from Carter Surveying Associates for reproducing or copying this drawing in part or in whole.
2. PARTY WALL etc. ACT 1996: This work may be affected by the provisions of the Party Wall etc. Act 1996.
3. All work is to be carried out in compliance with the current bye-laws and regulations of the local authority.
4. All dimensions are to be checked on site by the contractor and works set out accordingly.
5. All works are to comply with the relevant British Standards and Code of Practice Specifications.

Amendments:

CARTER SURVEYING ASSOCIATES
07941 443968

SITE ADDRESS:

13 THEOBALDS ROAD
CUFFLEY, HERTS.
EN6 4HQ

CLIENT:

MR K BURGESS

PROJECT:

LOFT CONVERSION

DRAWING: PLANNING

SCALES: 1:50 1:100 @ A1

DATE: JAN 2018

DRAWN: CSA

DRAWING NO: BUR 01P

REVISION: