




DO NOT SCALE from this drawing. Only figured dimensions are to be used.  
 The contractor is responsible for taking and checking all dimensions and angles.  
 Any discrepancies between this drawing and other information shall be reported to the designer.  
 Construction should ONLY proceed from drawings issued under Working Drawing (For Construction) status, unless prior written consent is given.  
 Should any site personnel, or those employed to carry out works on their behalf, choose alternative materials or components to those specified by the client without reference and agreement with the client then they do so entirely at their own risk.

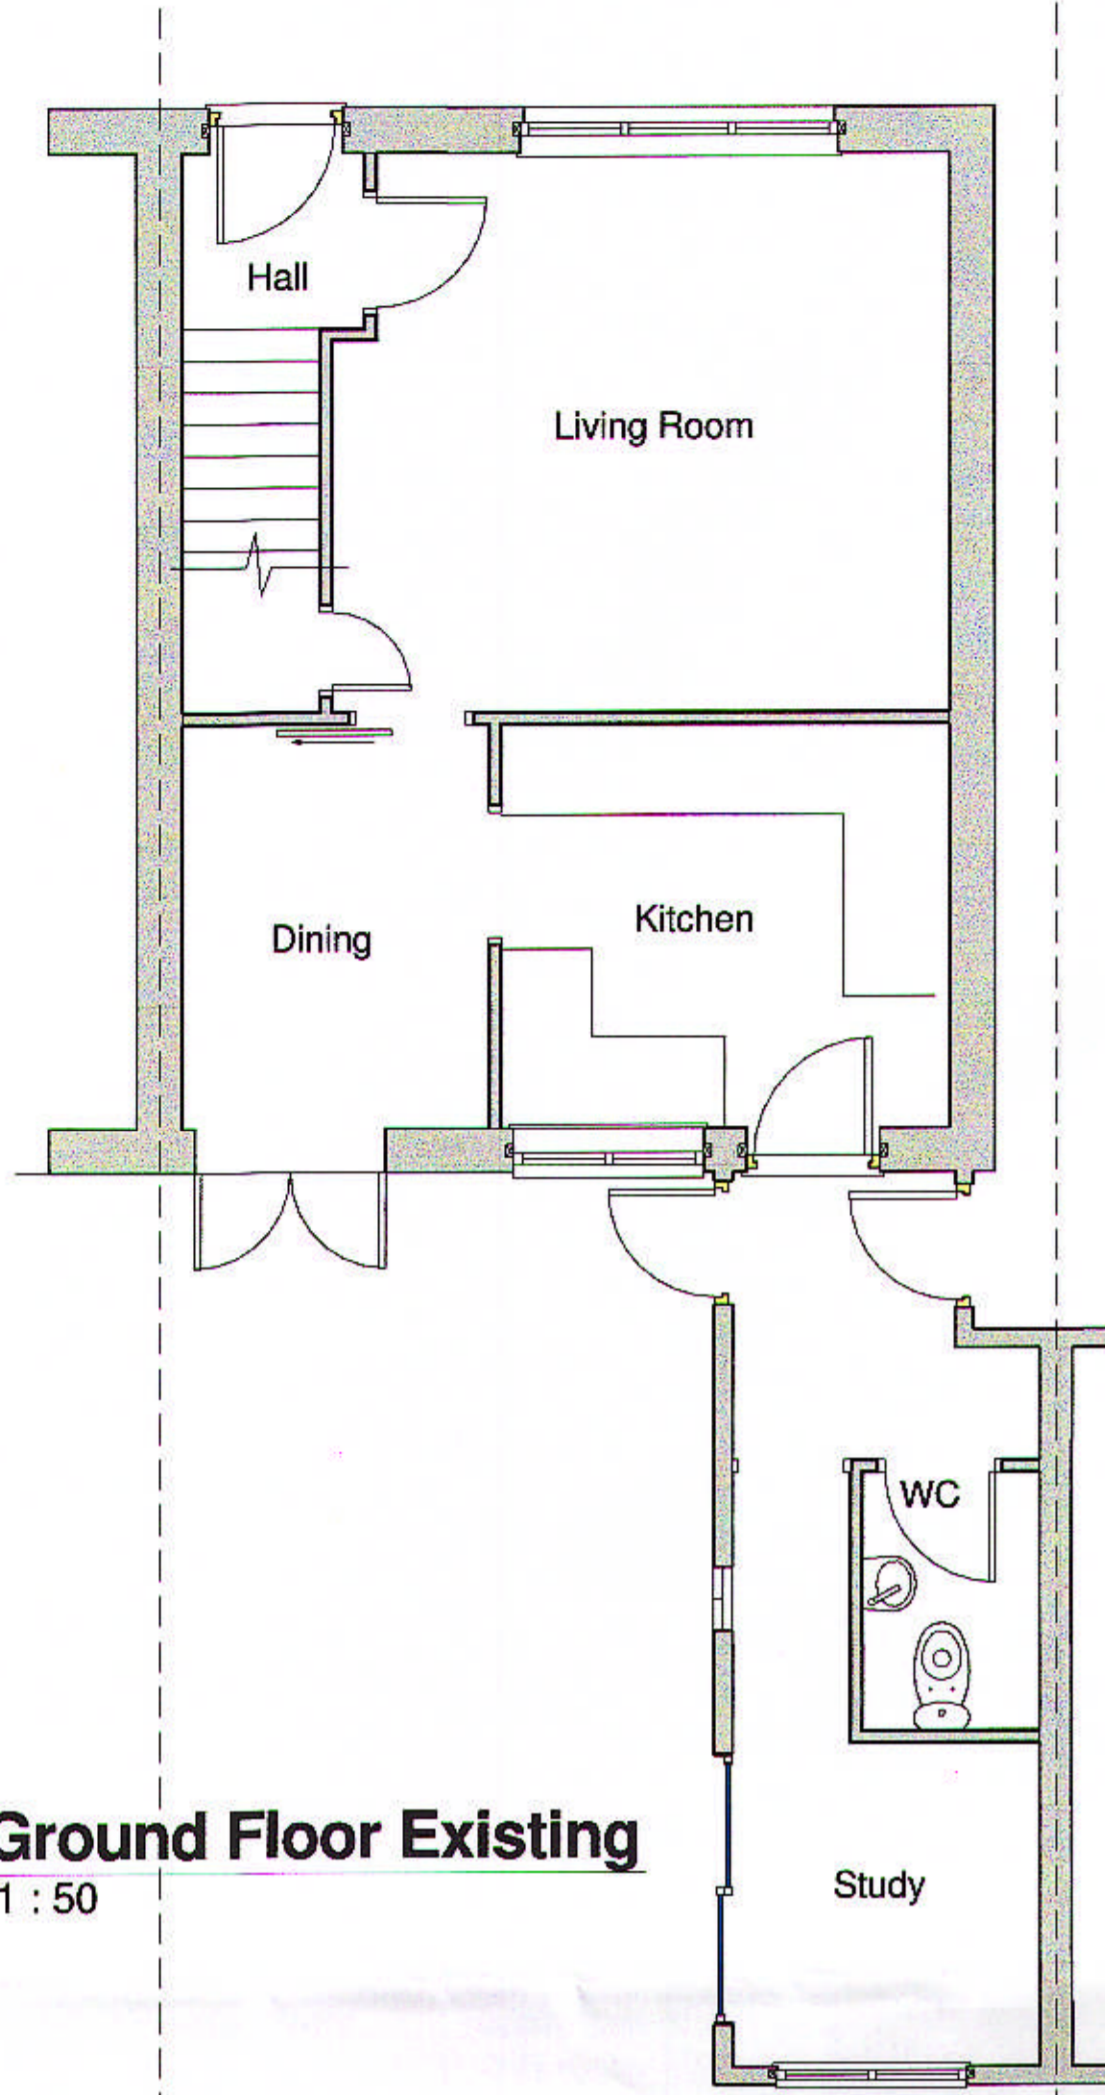


**Ground Floor Existing**  
1 : 50

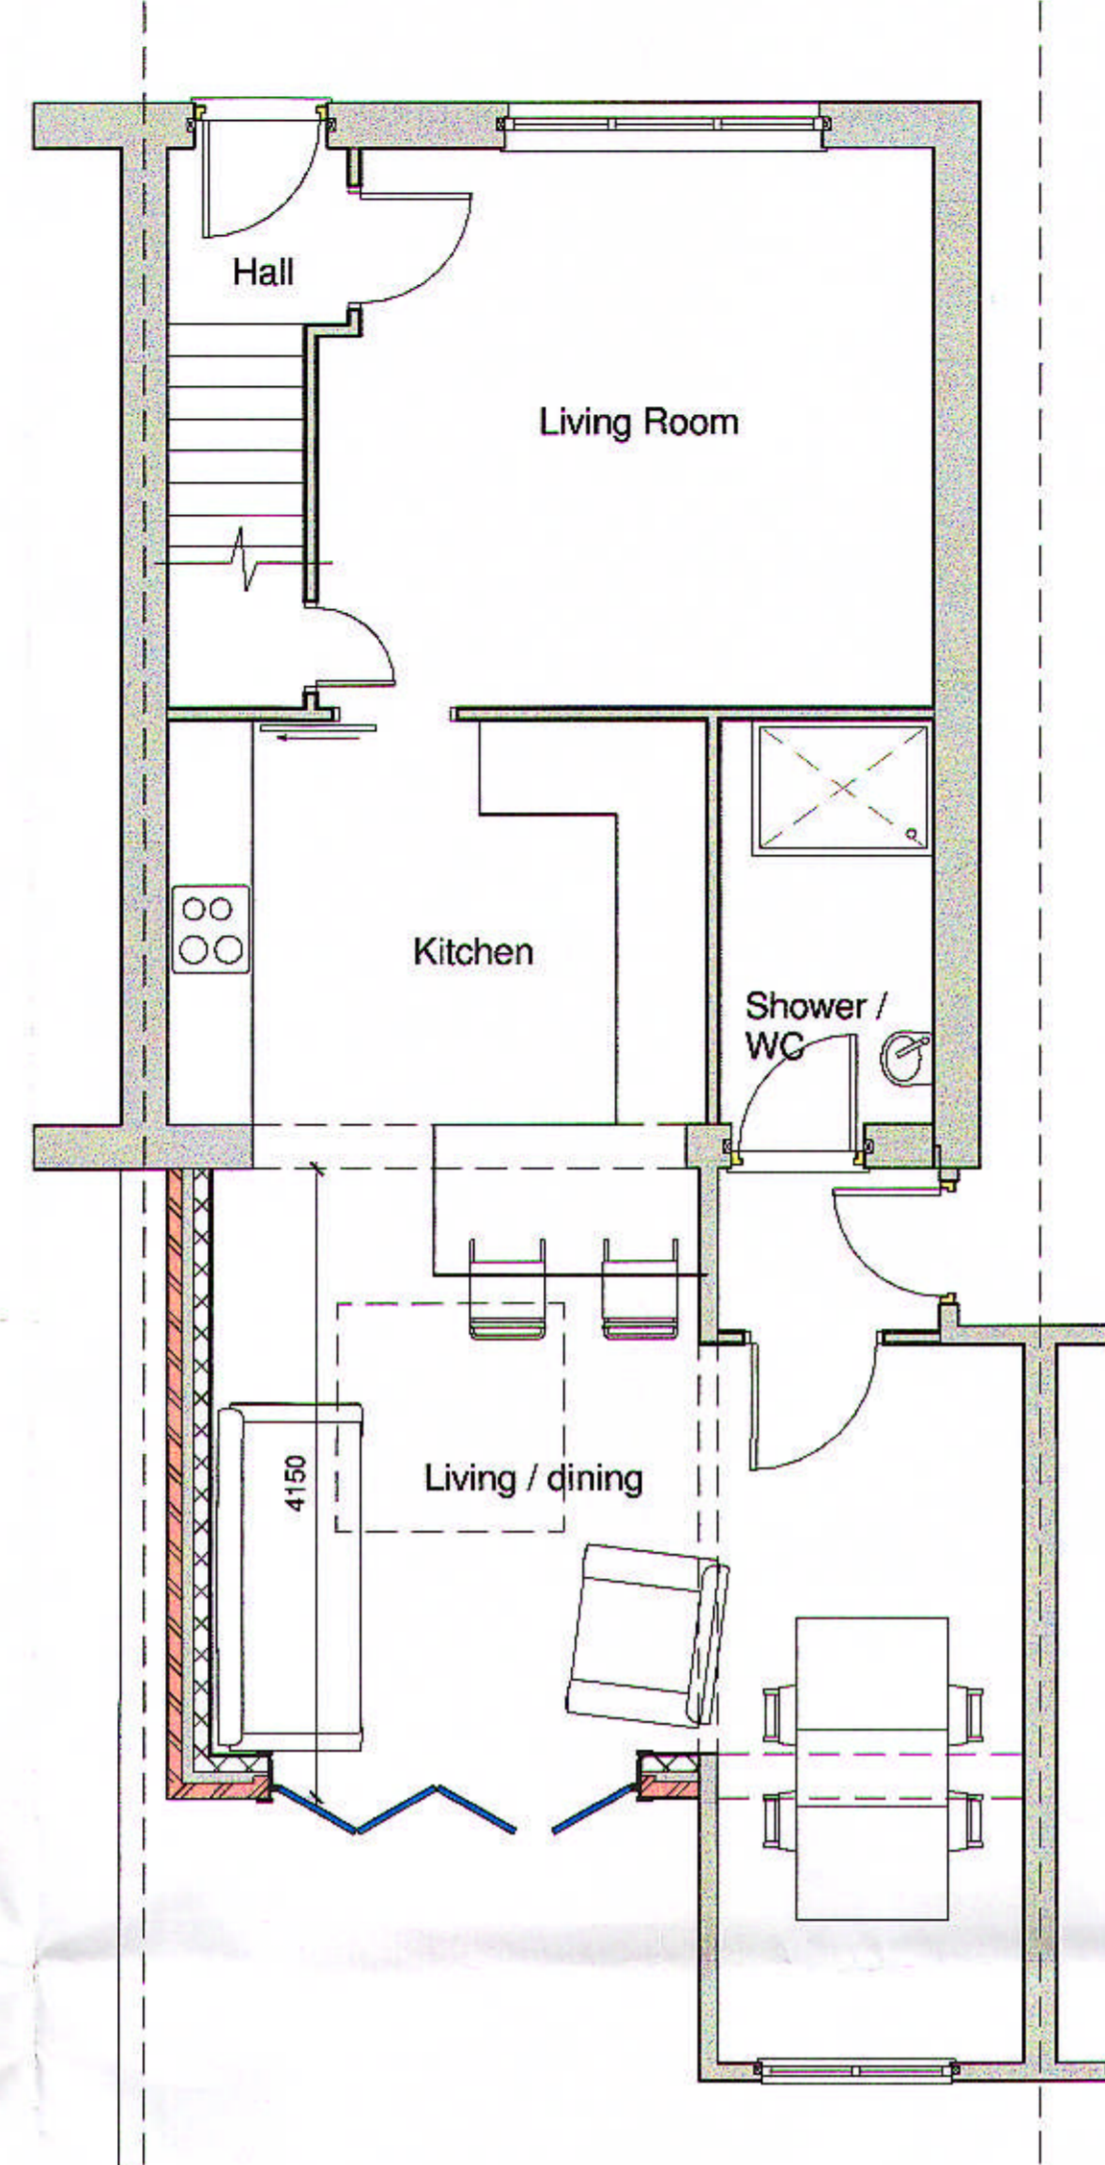


**Ground Floor Proposed**  
1 : 50

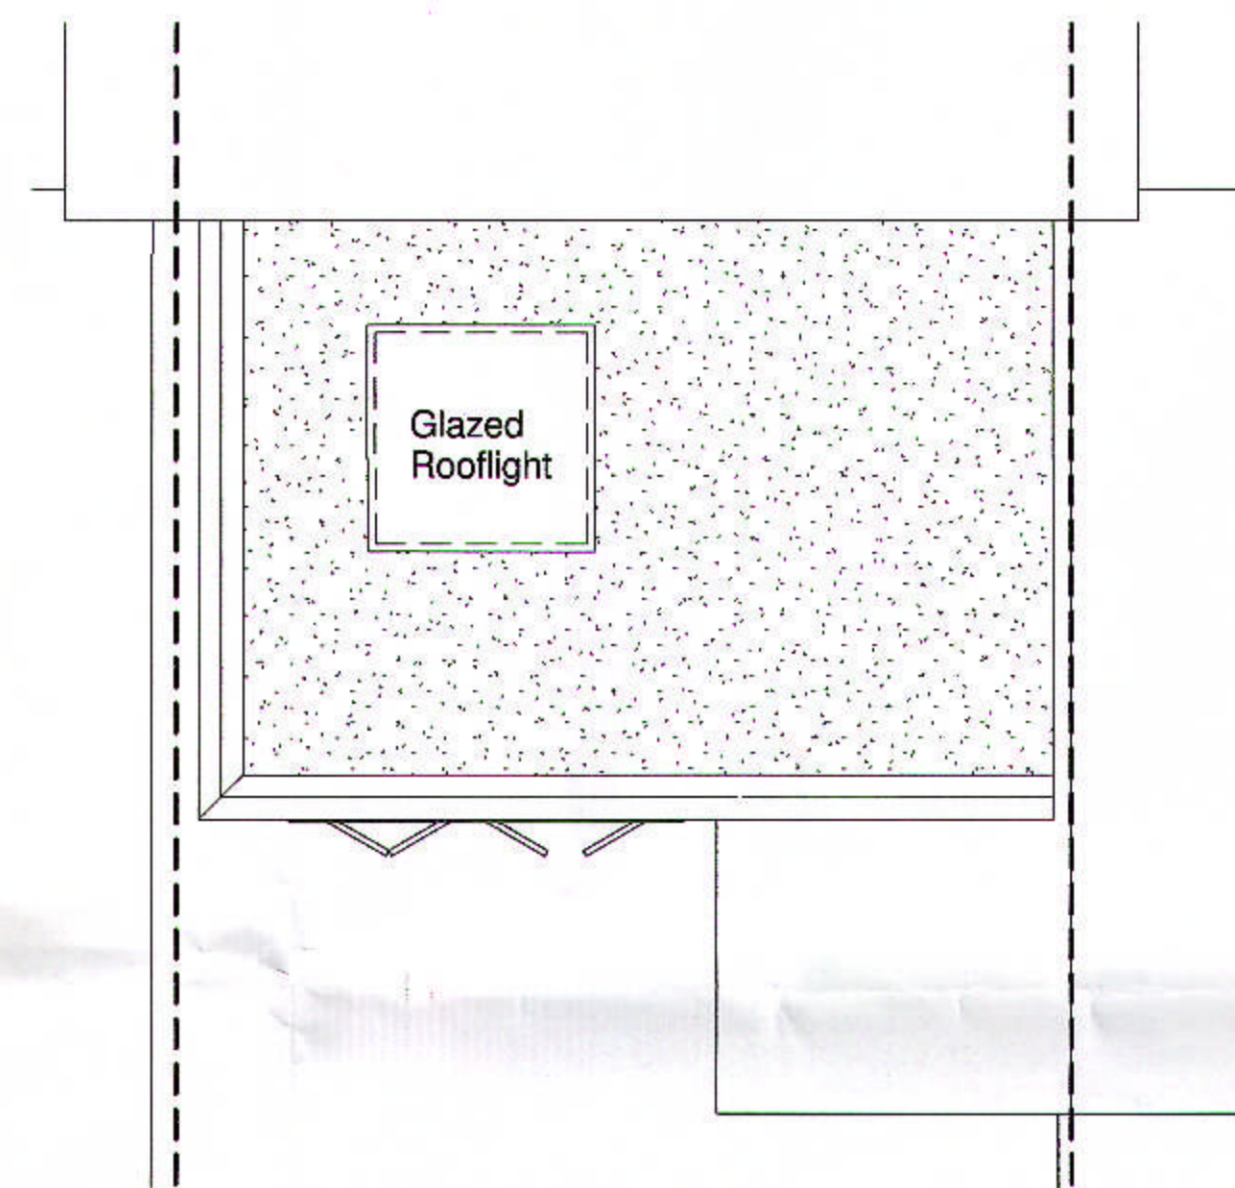


**Proposed Roof Plan**  
1 : 50

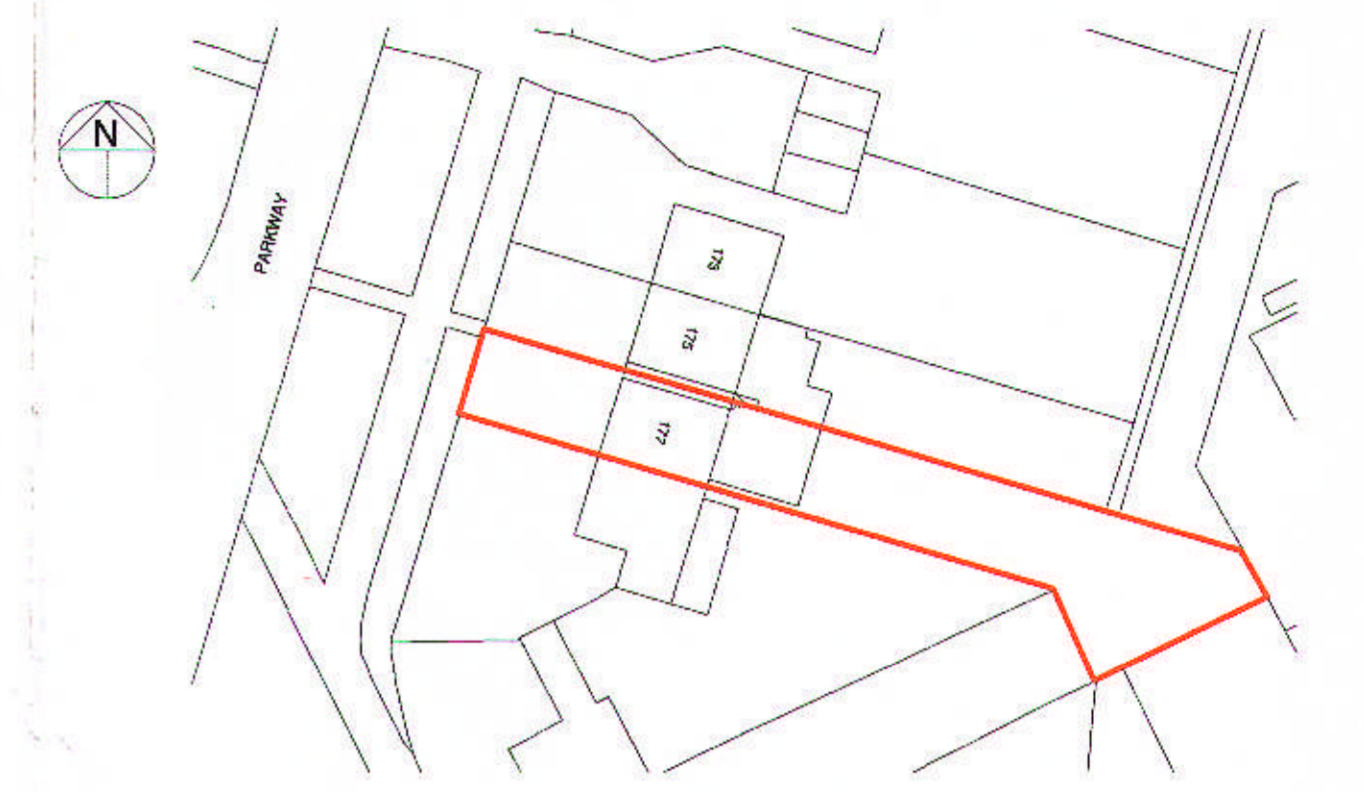


**Block Plan**  
1 : 500

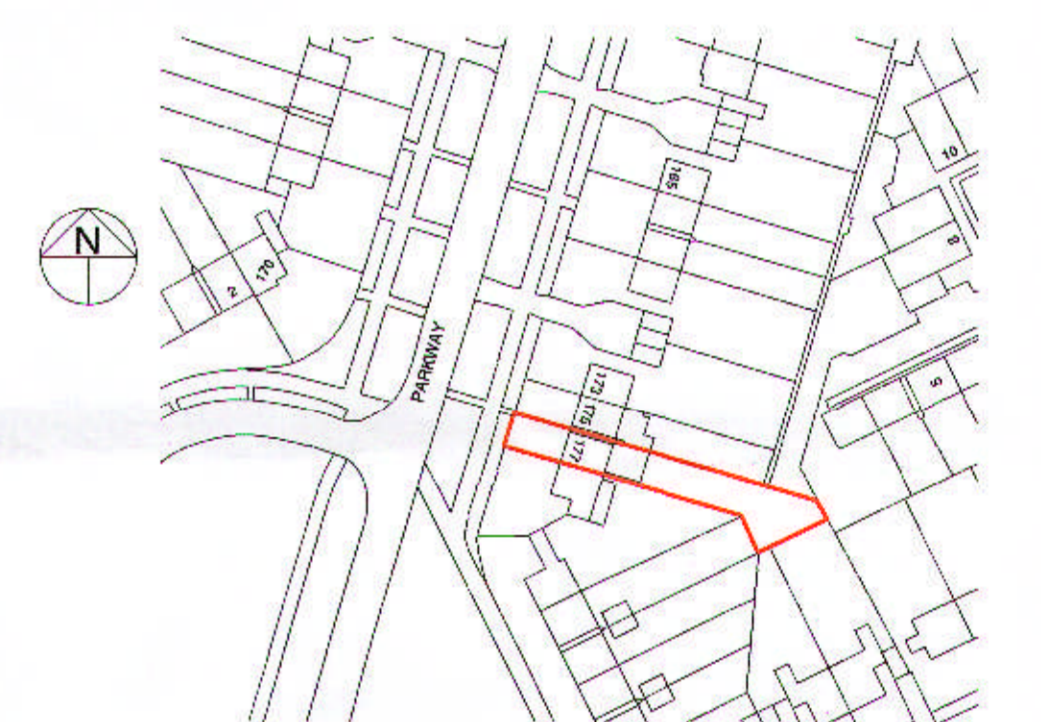


**Site**  
1 : 1250

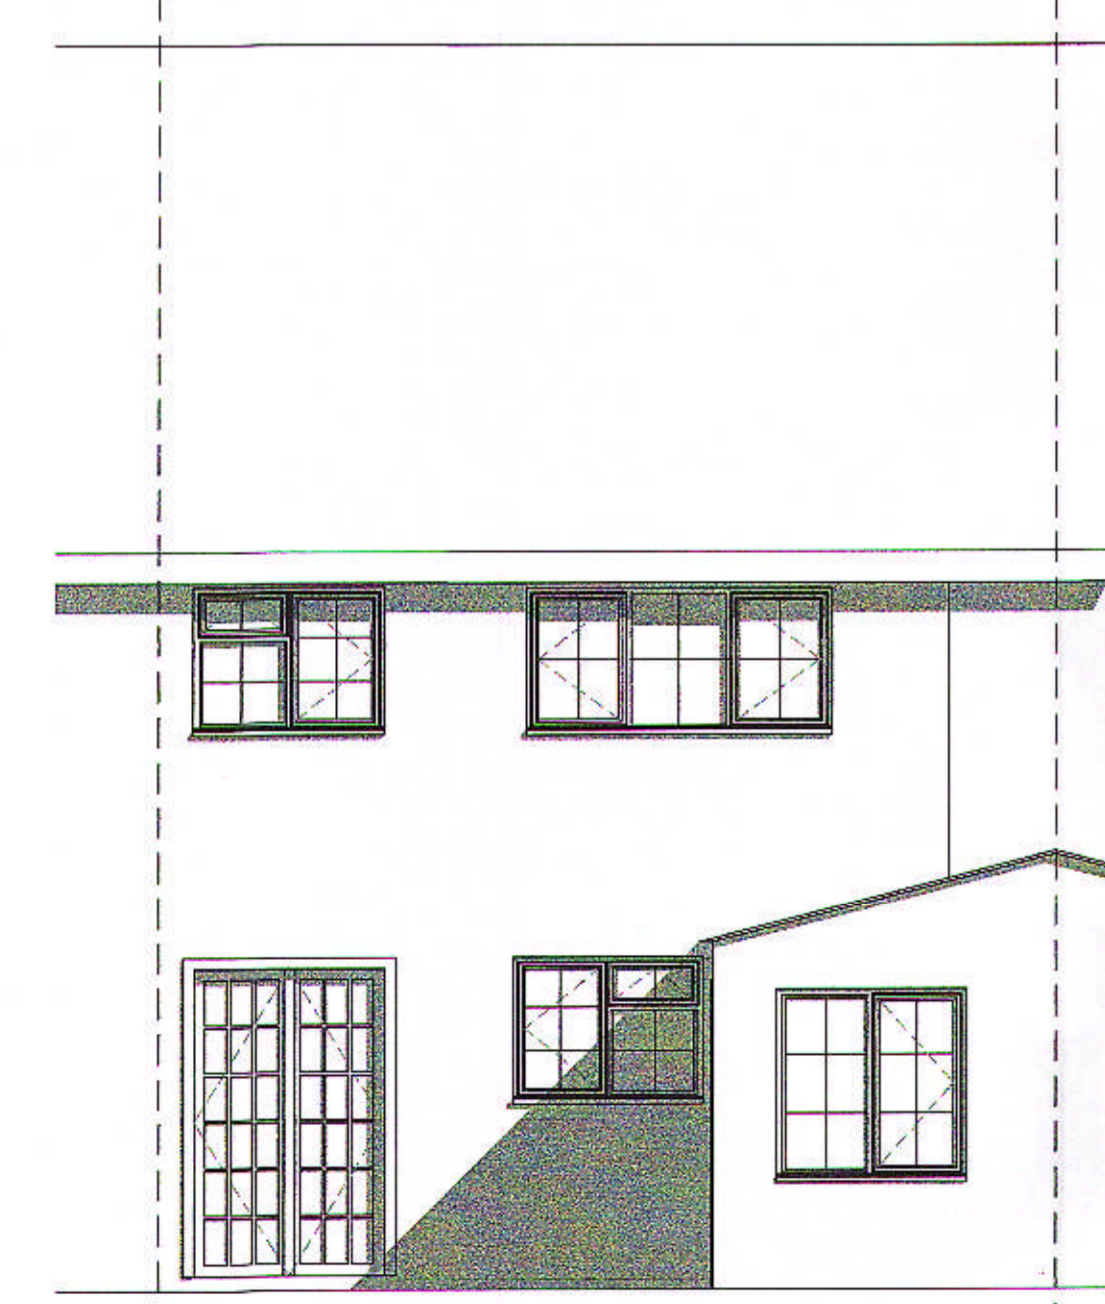


**East Elevation Existing**  
1 : 50

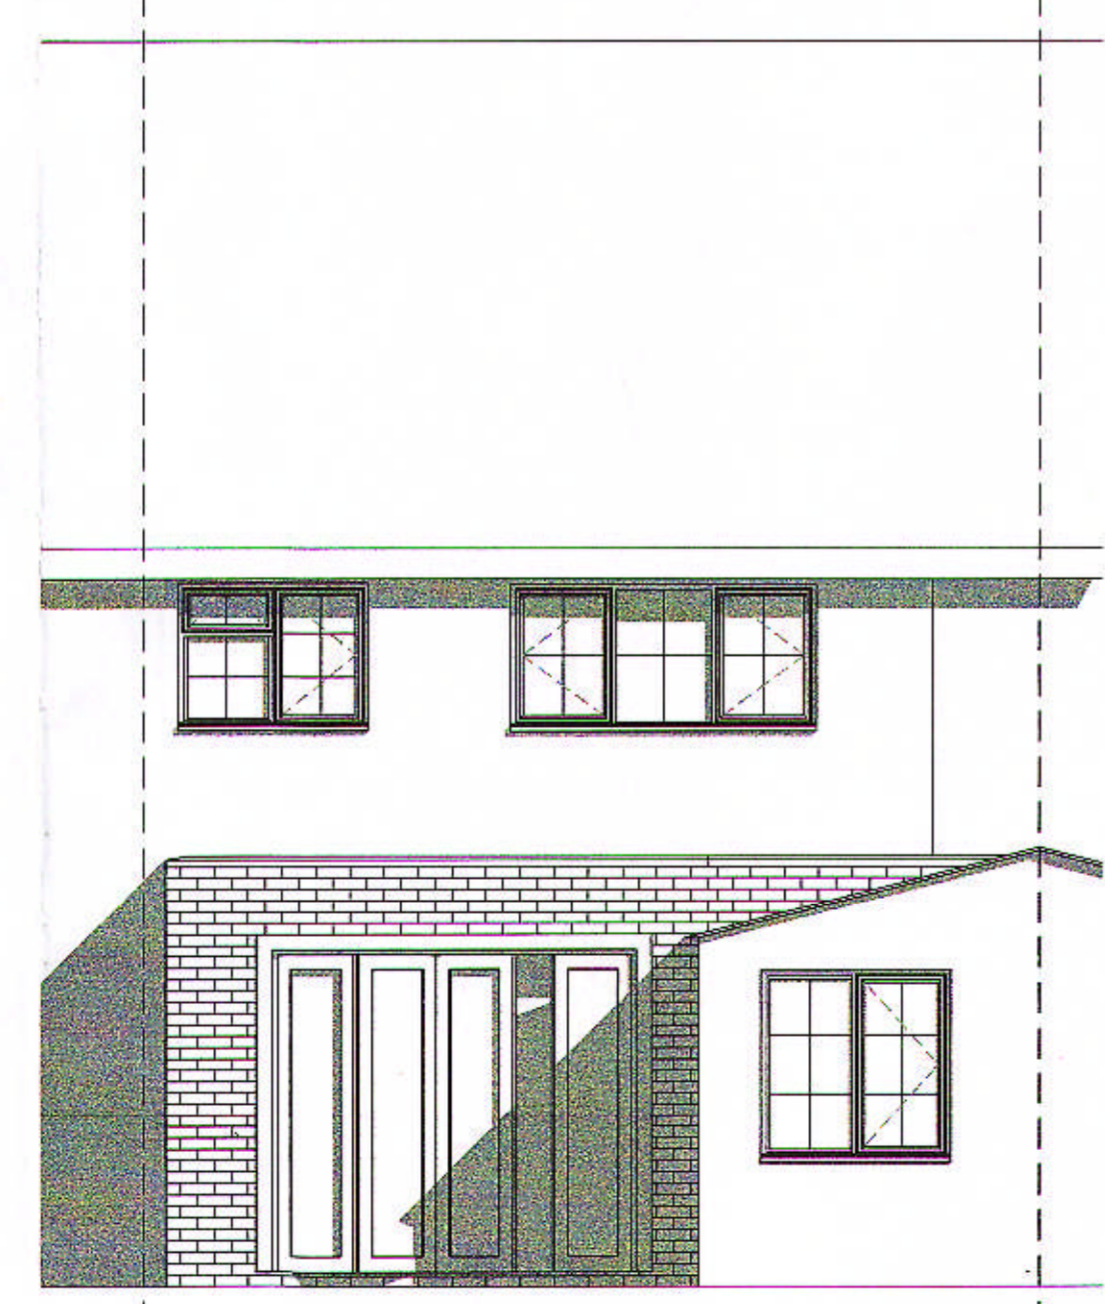

**East Elevation Proposed**  
1 : 50

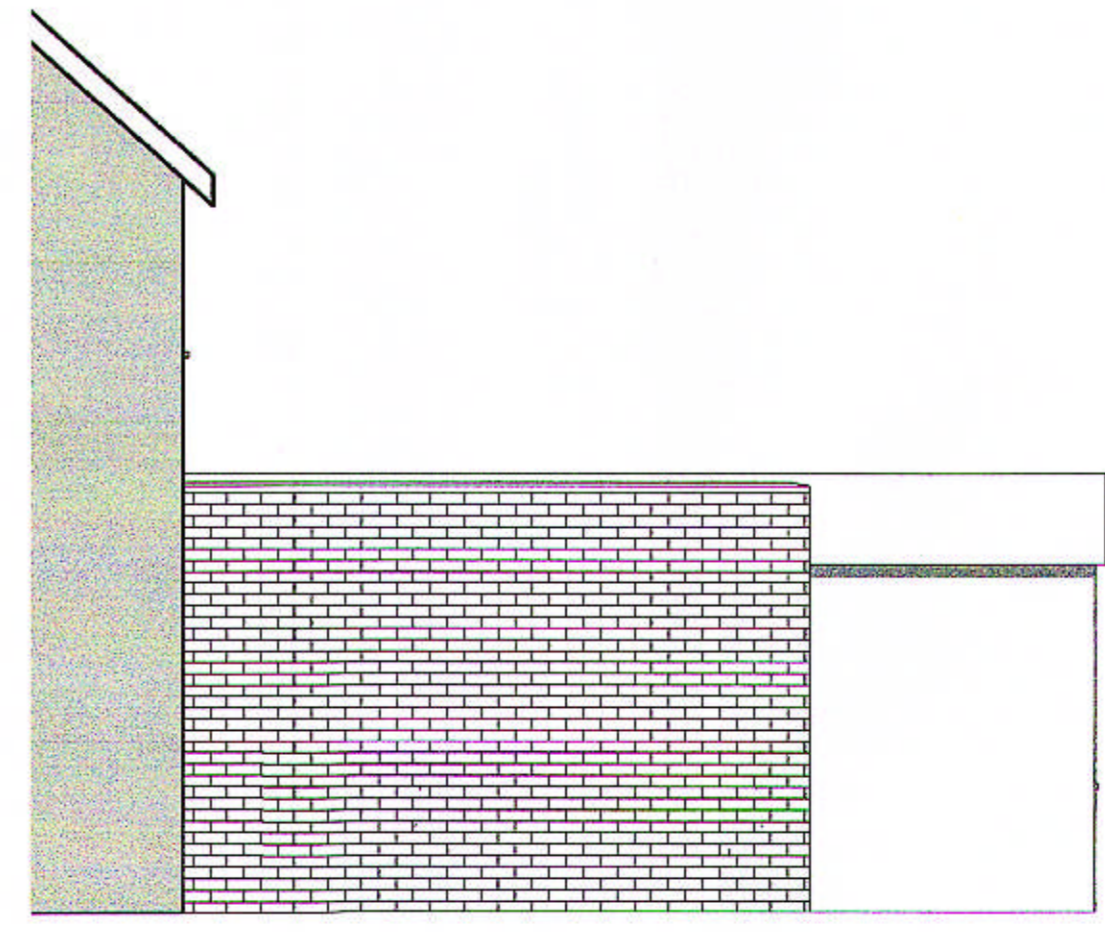

**South Elevation Proposed**  
1 : 50

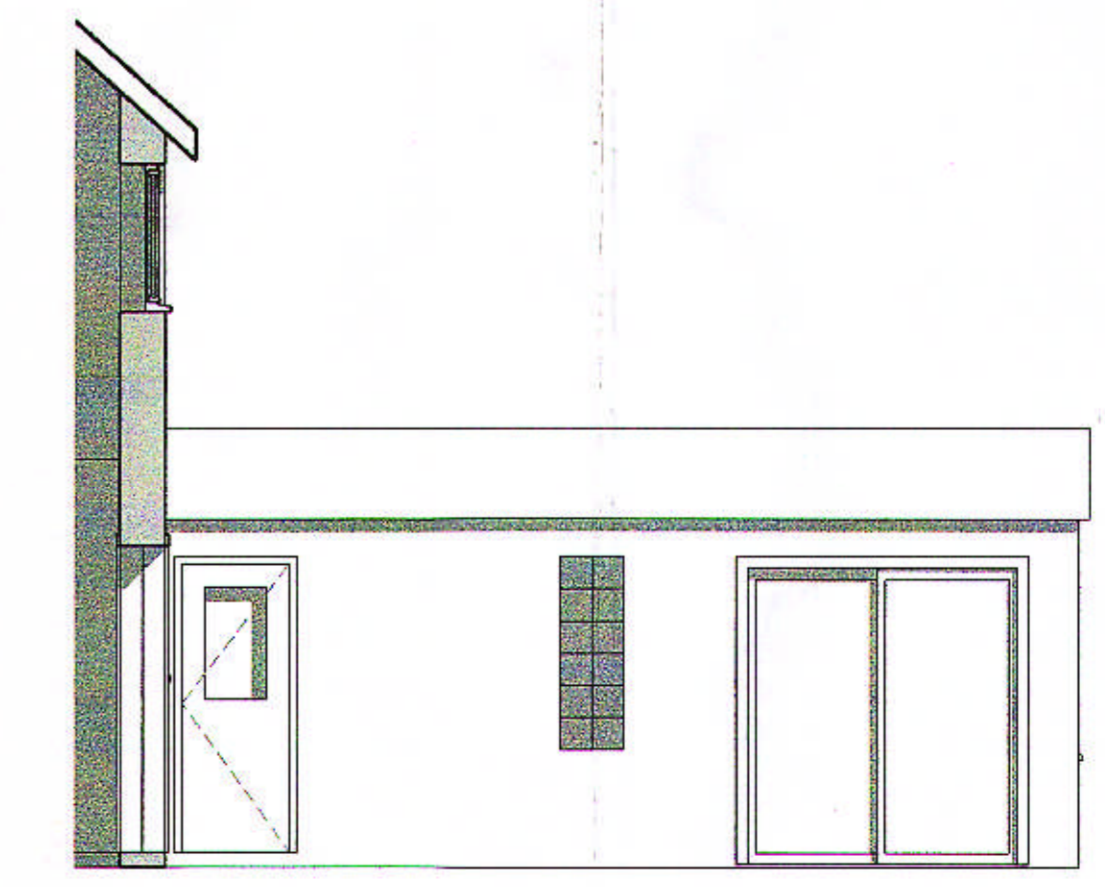

**South Elevation Existing**  
1 : 50

| Rev. No. | Date     | Issued by |
|----------|----------|-----------|
| B        | 06/08/12 |           |
| A        | 23/04/12 | JAC       |

**Planning**

PLANNING DEPARTMENT  
 OFFICE COPY  
 19 SEP 2012  
 2012/1852

Project  
**Proposed Rear Extension**

177 Parkway  
 Welwyn Garden City

Existing & Proposed Plans  
 and Elevations

| Date       | Drawn |
|------------|-------|
| 29/03/2012 | -     |

| Drawing No. | Checked |
|-------------|---------|
| A100        | -       |

| Scale        | Sheet Size | Revision |
|--------------|------------|----------|
| As indicated | A1         | B        |