



Proposed Site Plan


SCALE 1:200
0 1.0m 5.0m 10.0m

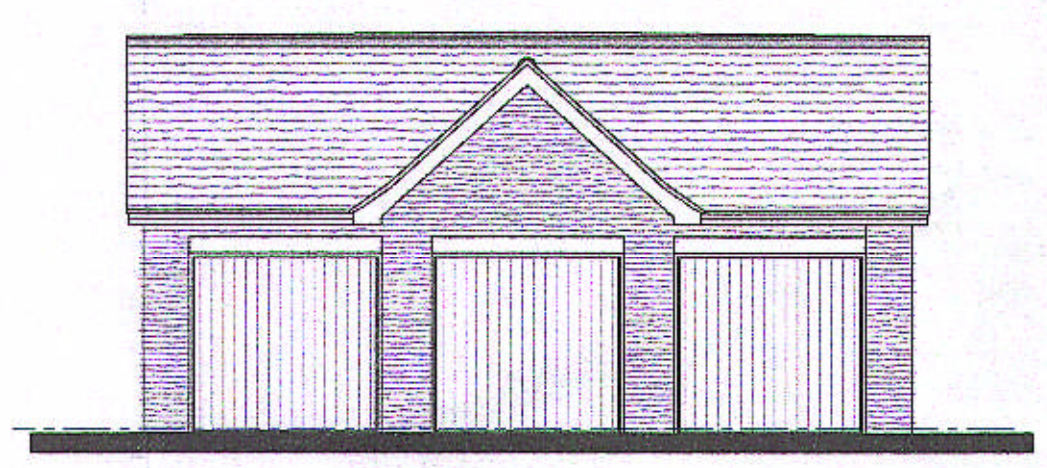


Front Elevation

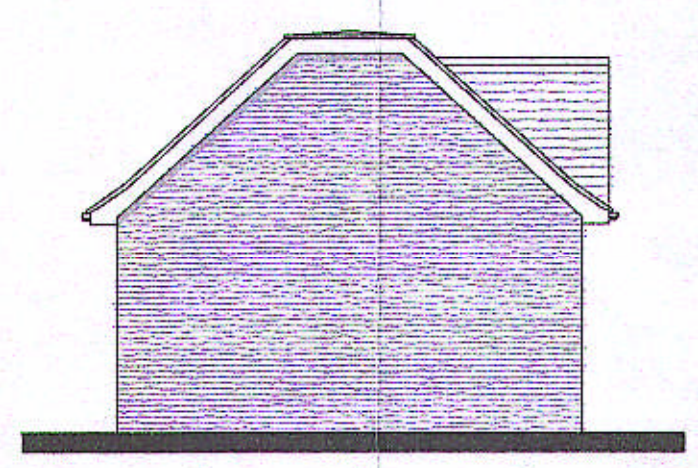


Side Elevation

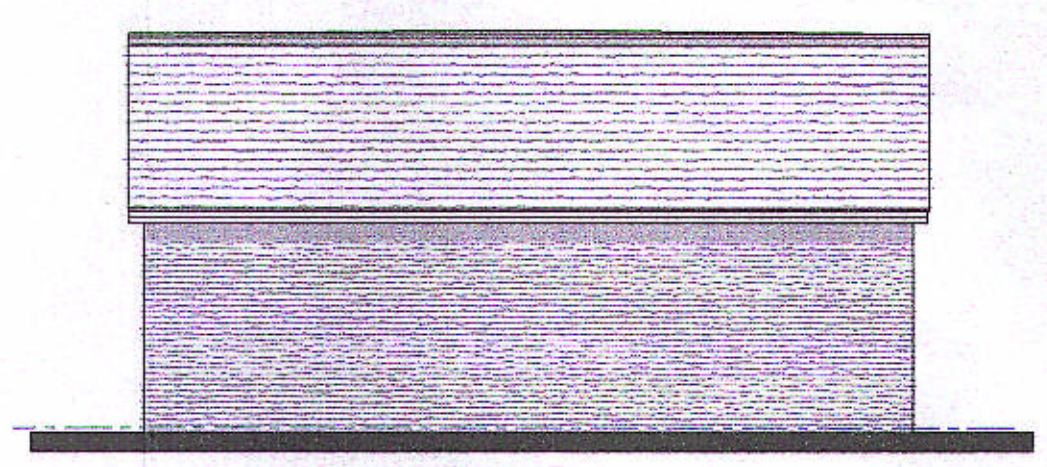

Rear Elevation

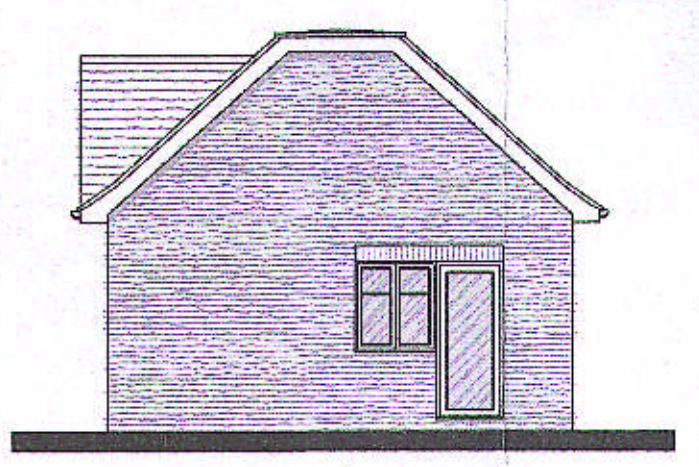


Side Elevation

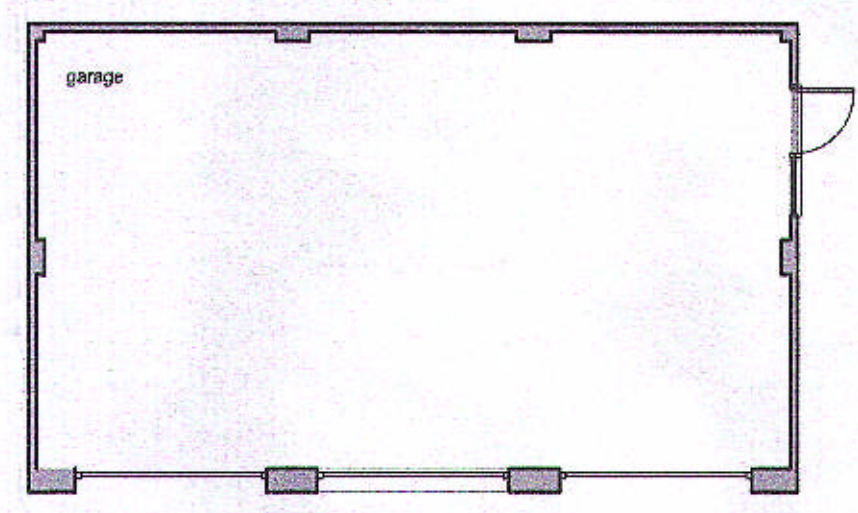

Floor Plan

SCALE 1:100
0 1.0m 2.0m 5.0m

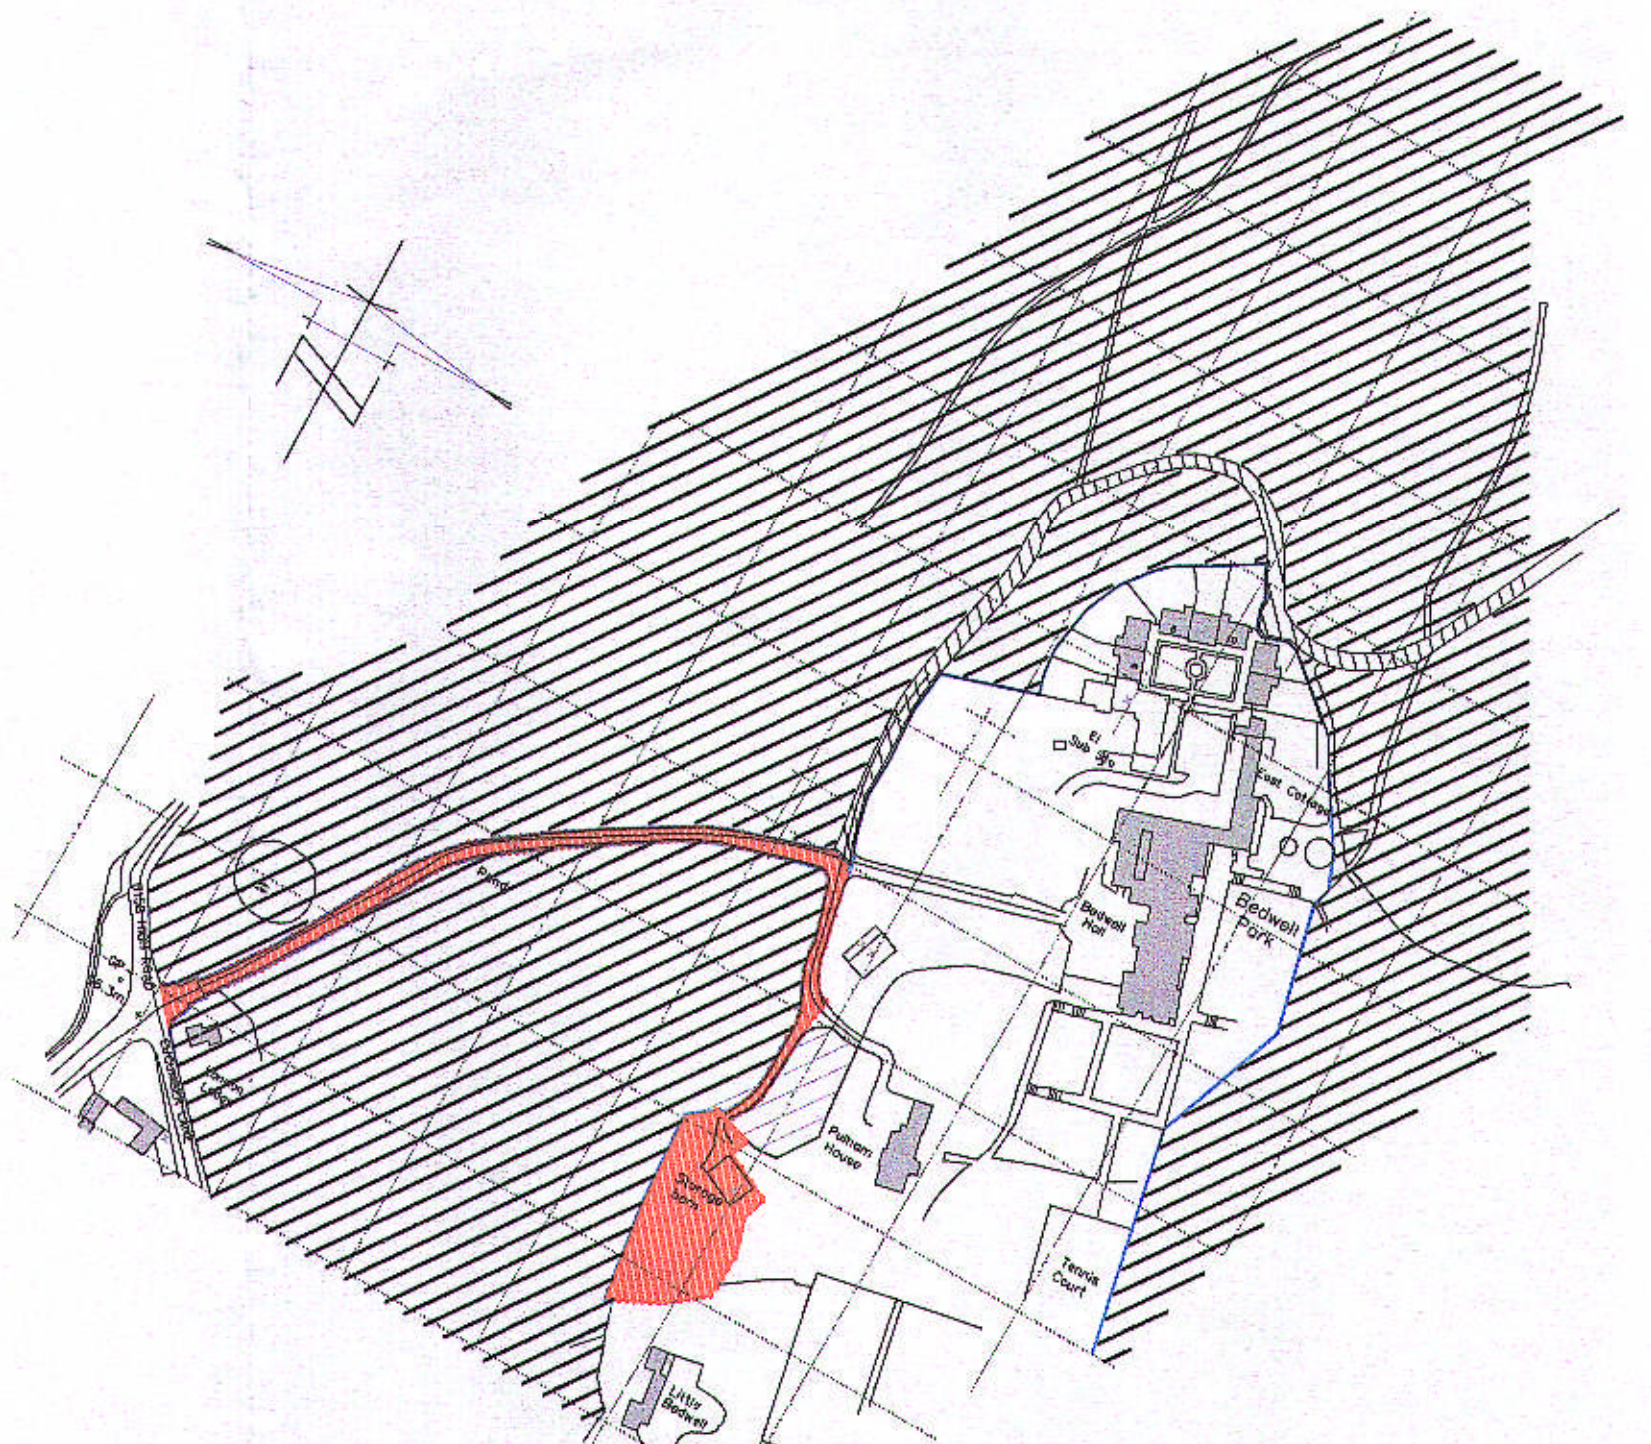

Location Plan

SCALE 1:200
0 10.0m 20.0m 30.0m

WELTON HATFIELD
PLANNING
OFFICE COPY
19 NOV 2013
No. S6/2013/2416/NM

Terence C. Burton MCIAT
CHARTERED ARCHITECTURAL TECHNOLOGIST

CONTRACT
Proposed Replacement Dwelling.
Essendon Country Club, Bedwell Park, Essendon

DRAWING TITLE
Garage

SCALE
1:2500, 200 & 100 @ A1

DATE
Sept 2013

DRAWING NUMBER
13/ ECC/PL/06

REVISION
A

3 WHEEL WRIGHTS CLOSE
BISHOPS STORTFORD
HERTS.
CM23 4GH
TELEPHONE / FAX
01279 304363

PROPOSED DWELLING, ESSENDON COUNTRY CLUB