



PROPOSED FRONT ELEVATION

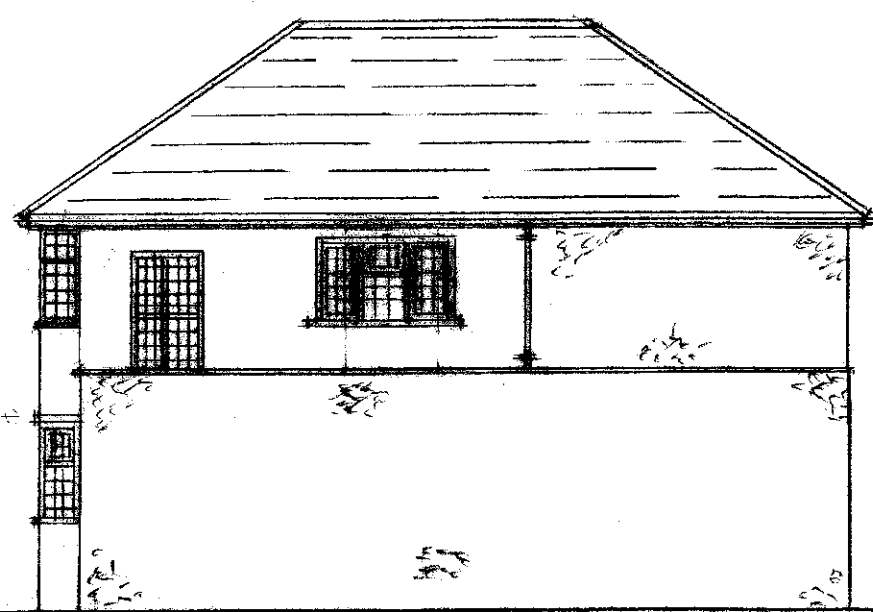


PROPOSED SIDE ELEVATION

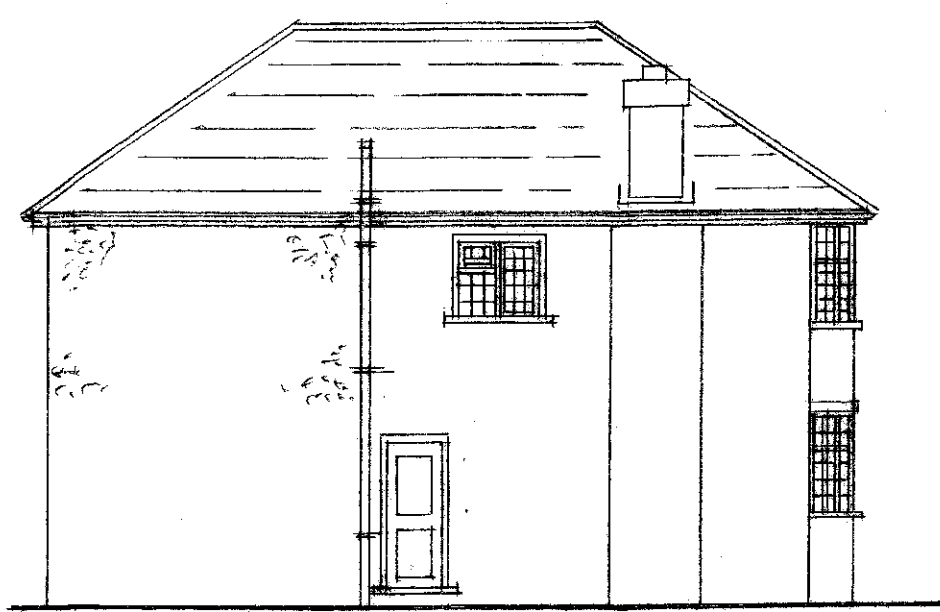

PROPOSED SIDE ELEVATION




PROPOSED REAR ELEVATION

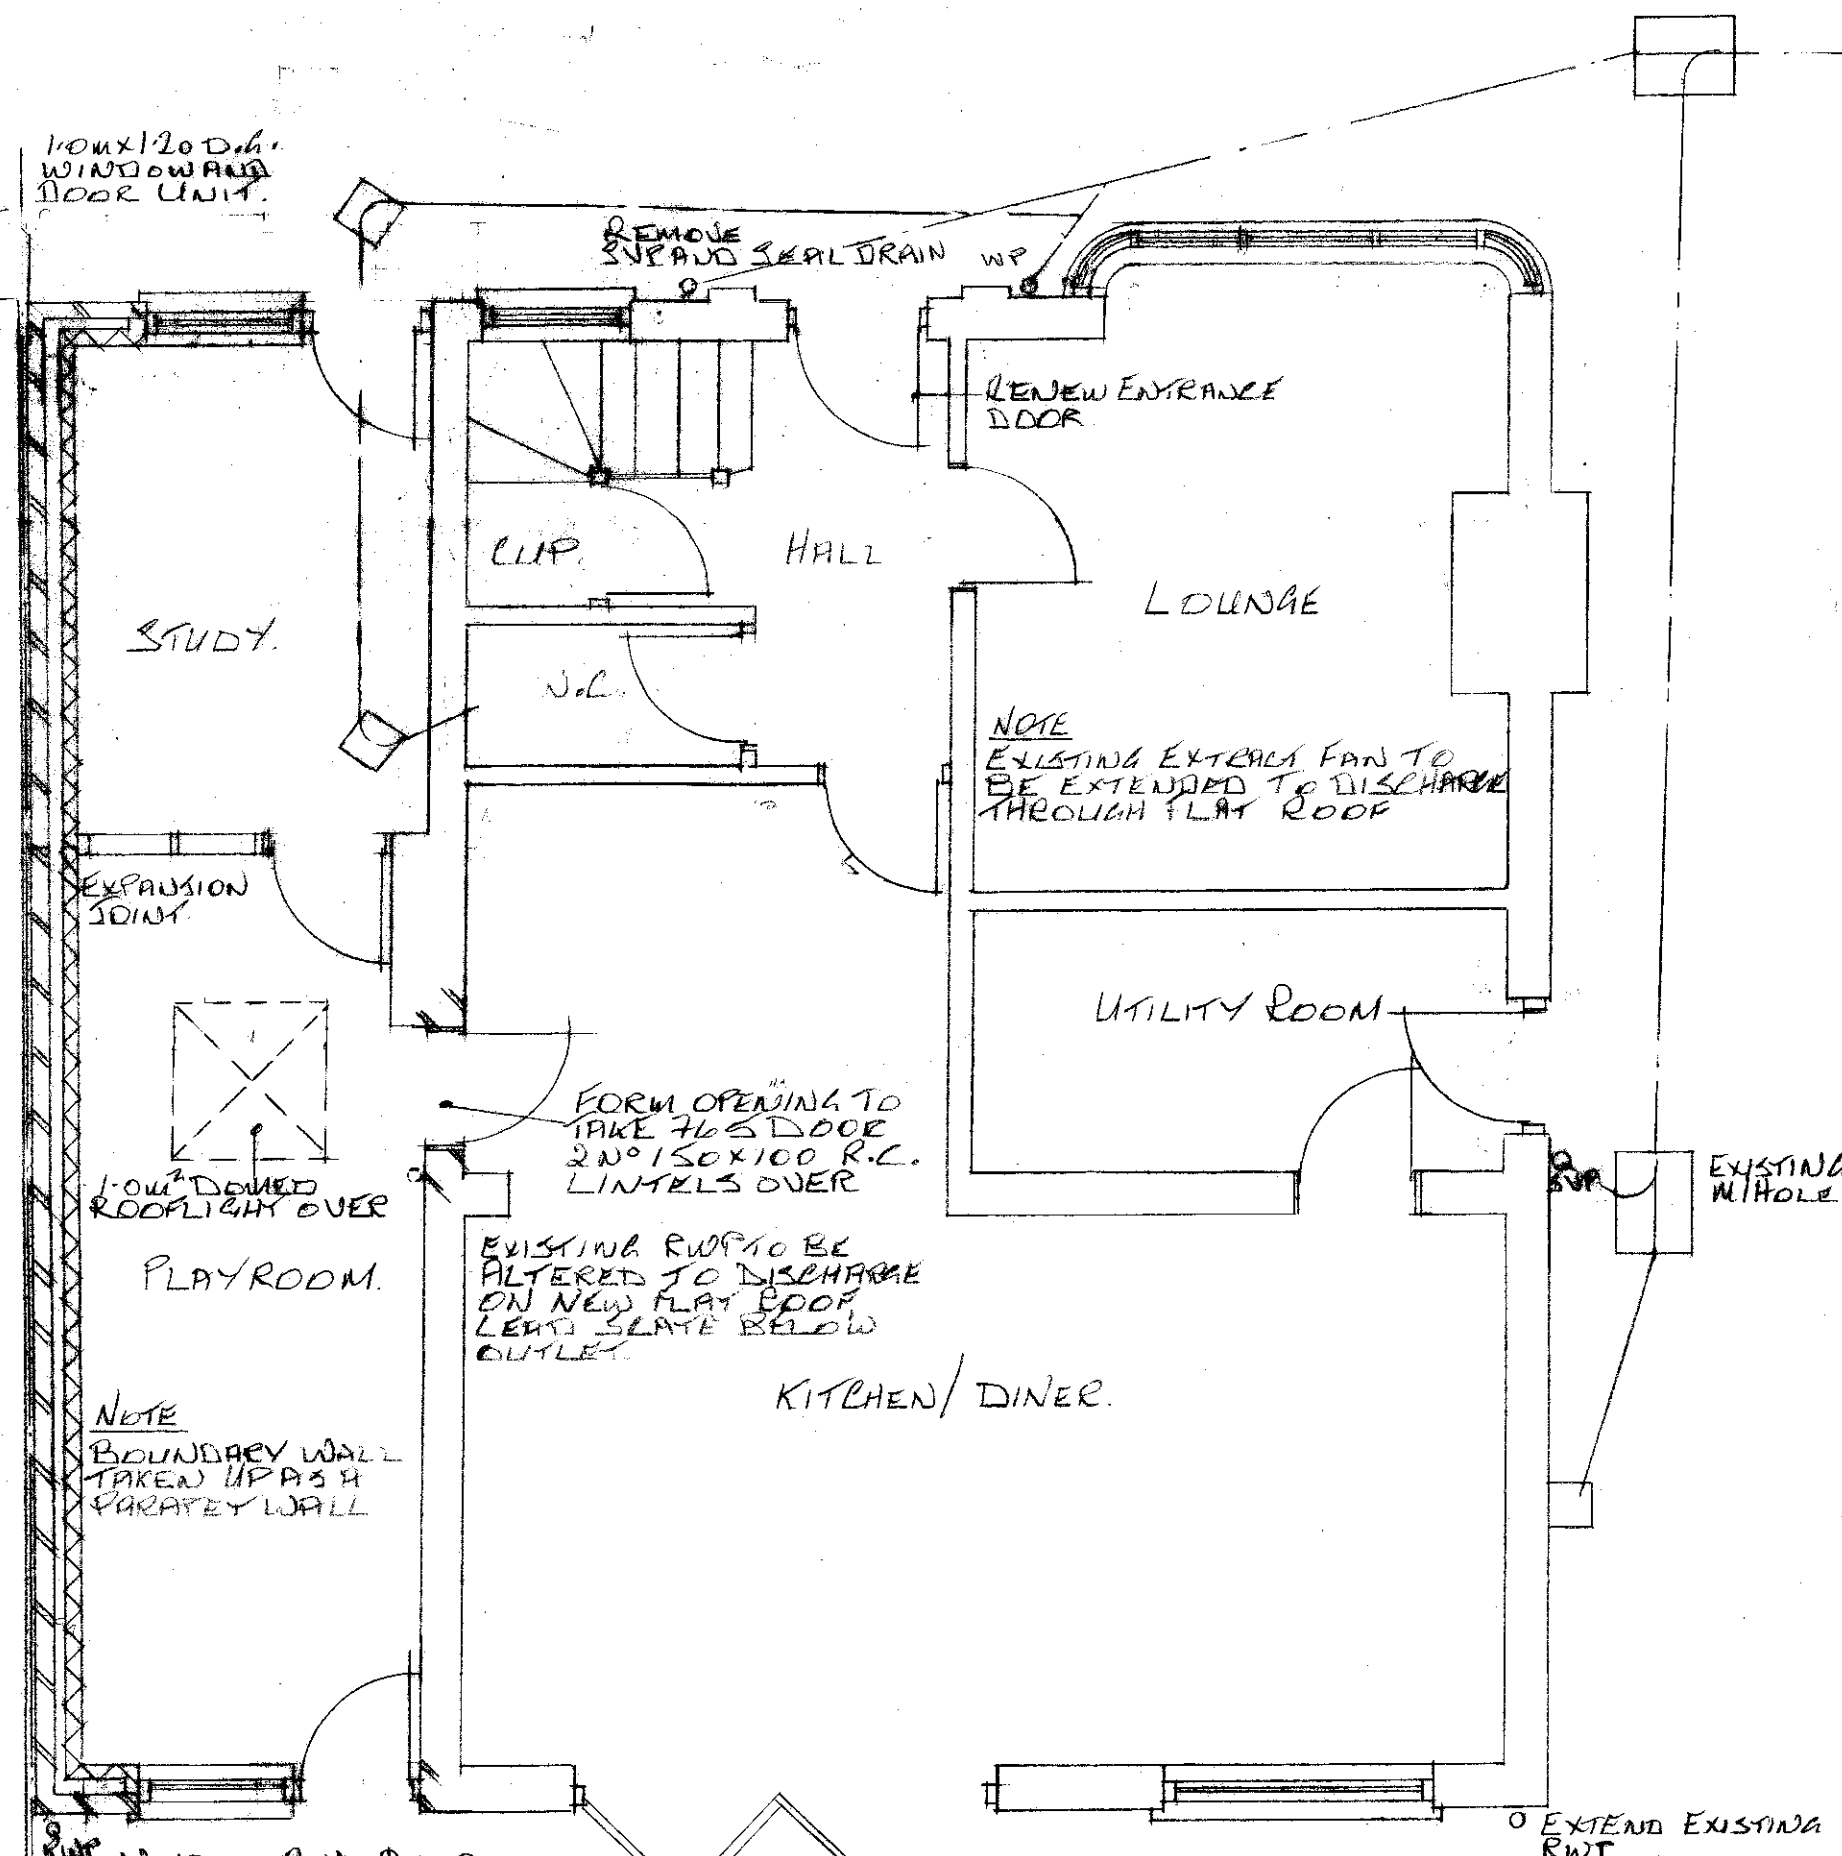


PROPOSED GROUND FLOOR PLAN

NOTE
EXISTING FOUNDATIONS, LINTELS AND FLAT ROOF JOISTS TO BE CHECKED FOR ADEQUACY, EXISTING GROUND FLOOR WALLS ARE CONSTRUCTED WITH A 100mm CAVITY.

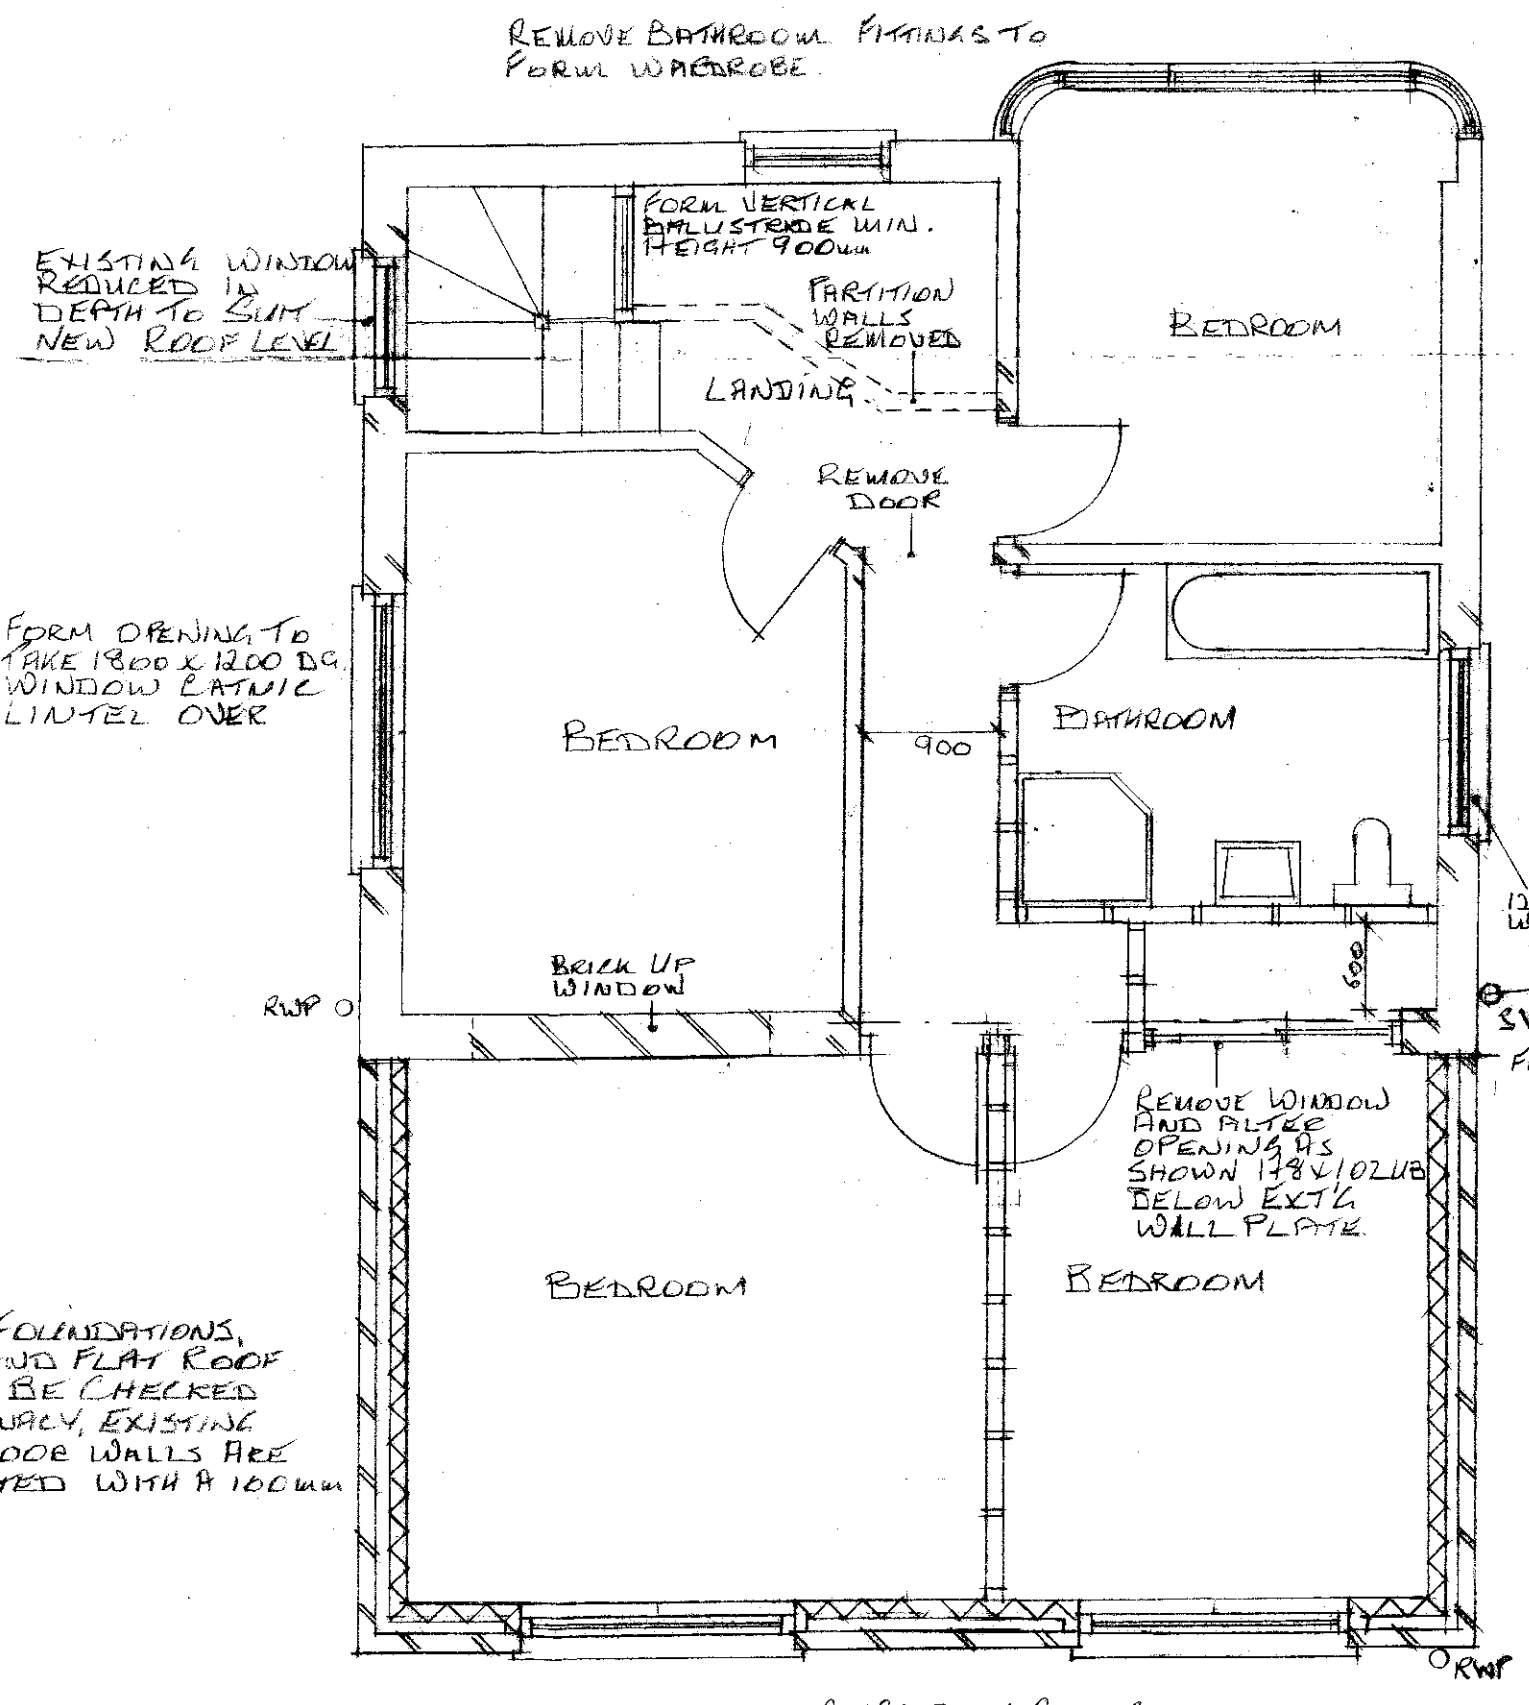

PROPOSED FIRST FLOOR PLAN

ROOF TILES TO MATCH EXISTING.
EXTERNAL WALLS TO BE RENDERED AND PAINTED WHITE TO MATCH EXISTING.

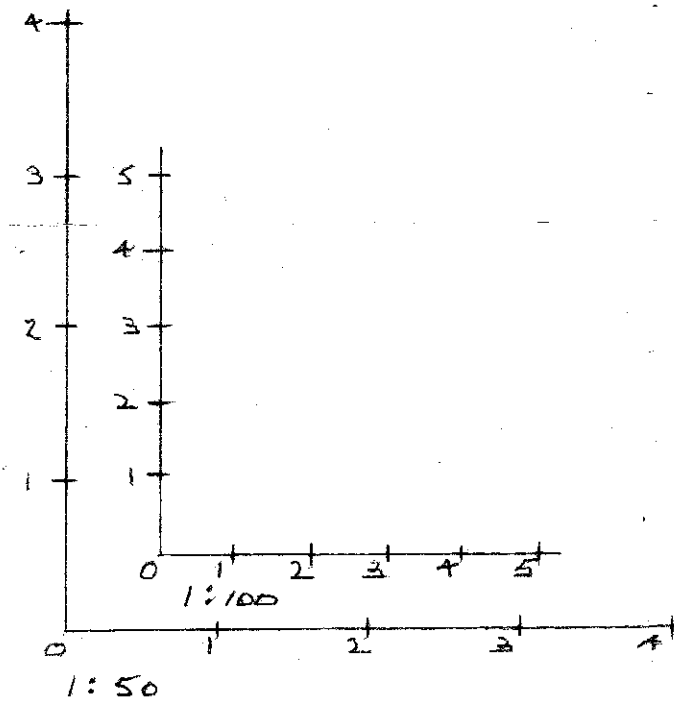

BAR SCALES
1200x1200 DIA. WINDOW

100% PLASTIC SVP TO TAKE 100 LITRE BRUSH 38 BATH WASTE AND 38 LITRE WASTE FROM SHOWER AND BASIN.

SVP

FURX PROFILES

FIRST FLOOR REAR EXTENSION AND SINGLE STOREY SIDE EXTENSION
79 BRAMBLE ROAD
HATFIELD
DRAWING NO BR/02
DRAWING SIZE A2
SCALE 1:50-1:100
DATE - OCTOBER 2013

WELWYN HATFIELD PLANNING
- 7 NOV 2013
No: _____