

Key

2.03 - PAYE Stonework & Restoration Ltd's proposed masonry cleaning and repair works schedule items dated 19.09.2013, ref. E9682 L12223

General Notes

1. Removal of existing roof tiles, battens, ridge tiles, felt, flashings, hoppers, rainwater pipes & gutters
2. New roof flashings to match existing, throughout new tiled roofs

4.13 - defrass weathered stones to bell tower and apply sheltercoat

2.12 - remove existing 'gabled' apex stone to gable over chancel arch and detail, supply and fix new to original detail

2.13 - detail, supply and install new cross to gable over chancel arch to match existing including 20mm diameter x 450mm s/s dowel

2.11 - carefully dismantle cross to chancel gable, and set aside for re-use. Remove existing 'gabled' apex stone and detail, supply and fix new to original detail. Re-instate cross on 20mm diameter x 450mm s/s dowel

new half round ridge, type Traditional Weathered from Cowden TBM Ltd, see drawing 1312.15 for detail section

new Traditional Weathered clay tiles from Cowden TBM Ltd, see drawing 1312.15 for detail section

4.11 - renew 'fleur de lyses' apex stone to bell tower, with new stone carved to profile

4.09 - rake out and repoint open/defective joints in flintwork generally

4.12 - indent repair North and South faces of 'shoulder' stones below bell tower copings

existing chimney

2.04 - remove existing coping stones and detail, supply and install new stone copings to match existing

new ridge tiles match existing

rooflight to be replaced to match existing but double glazed

existing chimney

1.10 - carefully dismantle capping and top 6 courses of chimney over office, clean off bricks and rebuild to original details

1.04 - remove existing coping stones and detail, supply and install new stone copings to match existing

new square section mid grey powder coated aluminium gutters & rainwater pipes

2.07 - rake out and repoint open/defective joints in brickwork generally



2.06 - rake out and repoint open/defective joints in moulded brickwork plinth/cill/stringcourse

2.08 - cut out cracked/decayed bricks and stitch in new to match existing

2.06 - rake out and repoint open/defective joints in moulded brickwork plinth/cill/stringcourse

2.07 - rake out and repoint open/defective joints in brickwork generally

East elevation

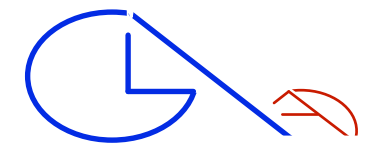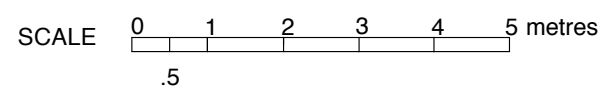

GLA Architecture and Design

Suite T, 25 Horsell Road, Highbury, London N5 1XL
T 020 7700 2916 F 020 7700 2933 E g@glaad.co.uk

Client THE TRUSTEES OF THE TWELVE APOSTLES CHURCH		
Main Contractor		
Project PROPOSED ROOF & STONE WORKS TO THE TWELVE APOSTLES CHURCH, KENTISH LANE, BROOKMANS PARK, HATFIELD, HERTFORDSHIRE, AL9 6NG		
Drawing Title PROPOSED EAST ELEVATION		
Scale 1:100 @ A3	Date October 2013	Drawn By SK
Project No. 1312	Drawing No. 14	Rev. A-
DO NOT SCALE THIS DRAWING. ALL DIMENSIONS TO BE CHECKED ON SITE		
DRAWING STATUS		
A SCHEME - Outline/Scheme drawings for proposals, budgets, etc.		
B DESIGN DEVELOPMENT - Evolving final design drawings for approvals, tenders, billing etc.		
C CONSTRUCTION - Fully developed drawings issued under instruction for construction.		
ONLY STATUS C DRAWINGS TO BE USED FOR CONSTRUCTION PURPOSES		