

ALL DIMENSIONS MUST BE CHECKED ON SITE AND INCONSISTENCIES MUST BE REPORTED BACK TO THE ARCHITECT. THIS DRAWING AND ANY DESIGN INDICATED THEREON ARE THE COPYRIGHT OF BROOKS / MURRAY ARCHITECTS. ALL RIGHTS ARE RESERVED. NO PART OF THIS WORK MAY BE PRODUCED WITHOUT PRIOR PERMISSION IN WRITING FROM BROOKS / MURRAY ARCHITECTS.




1 East Elevation  
Scale: 1:200





2 West Elevation  
Scale: 1:200



3 South Elevation  
Scale: 1:200

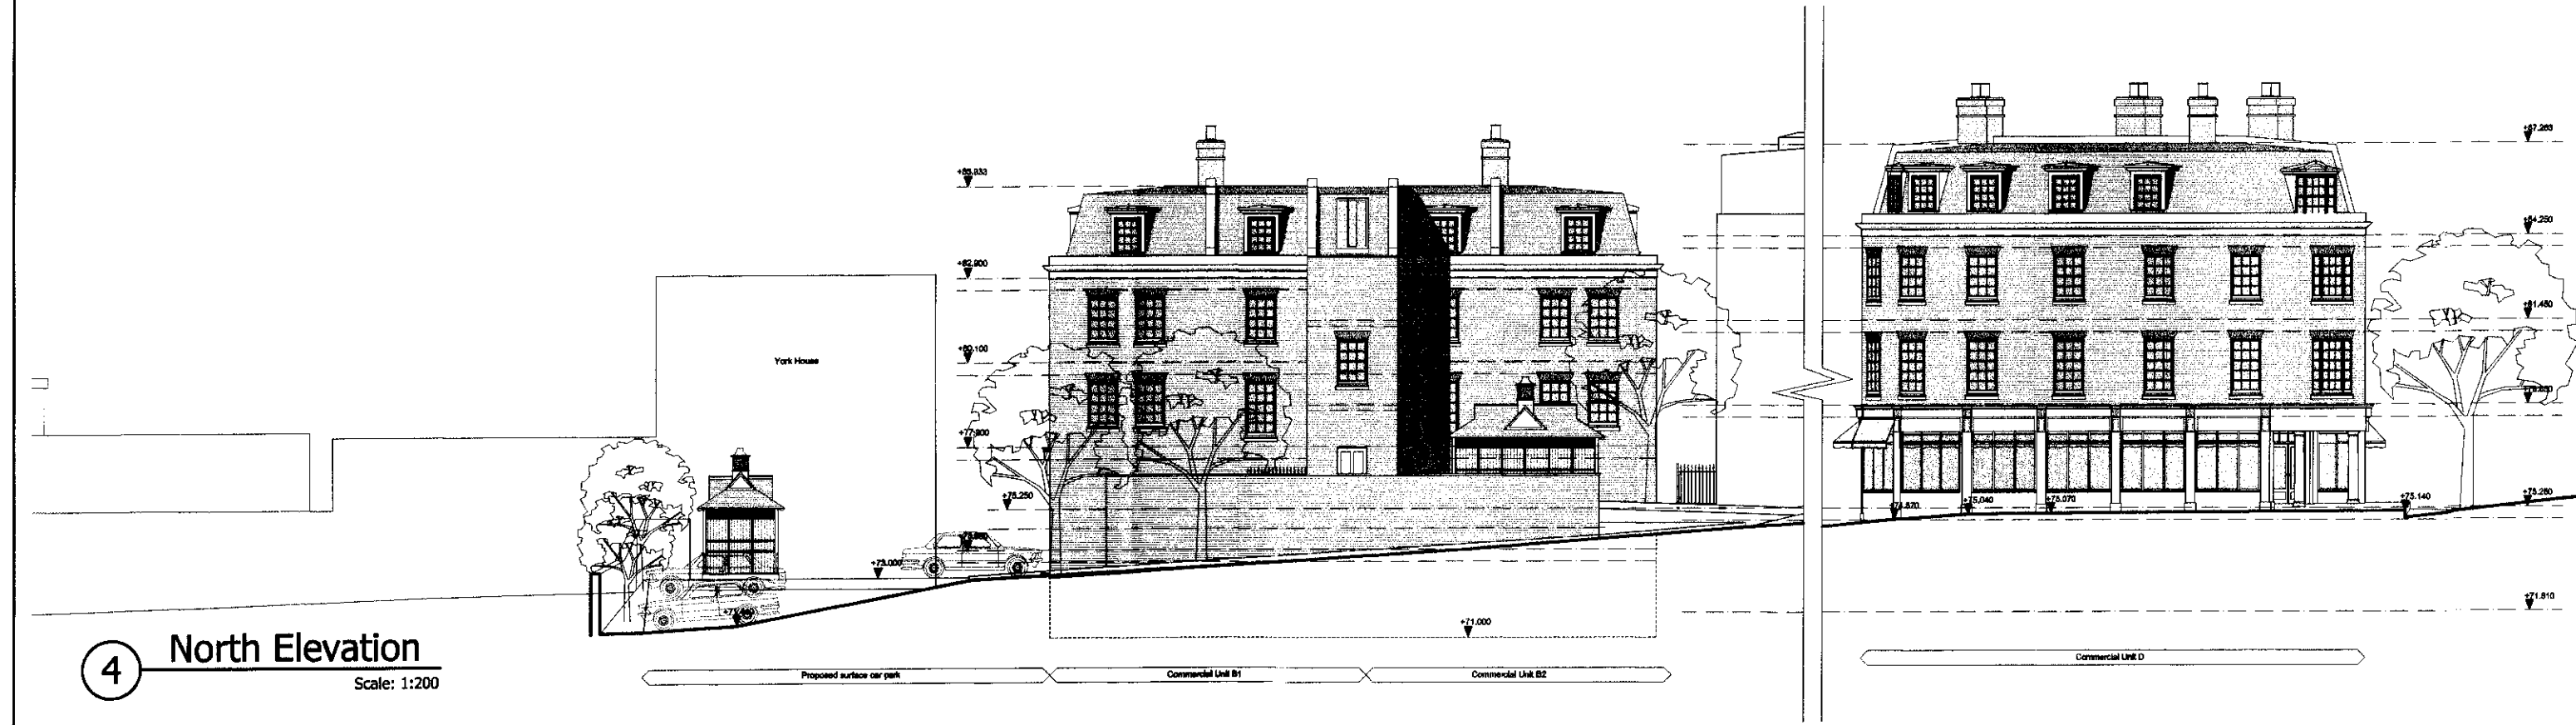

4 North Elevation  
Scale: 1:200

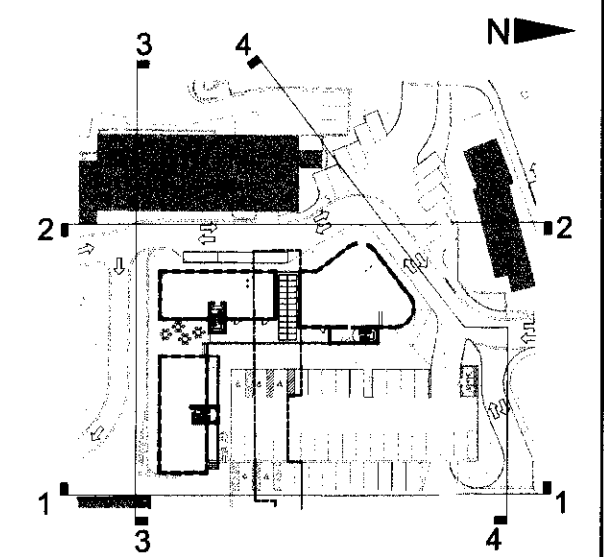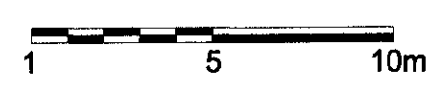

AMENDMENT  
- 1 DEC 2011  
NO: 6 2011/194

Rev.	Amendment	Date
A	Issued for comment	02.06.11
B	Minor amendments	03.06.11
C	Minor amendments in response to planning consultation	24.11.11

Drawing Status  
**PRELIMINARY**

**BROOKS / MURRAY**  
ARCHITECTS  
8-10 NEW NORTH PLACE  
LONDON EC2A 4JA  
TEL 020 7739 9955  
FAX 020 7739 9944  
architects@brooksmurray.com

CLIENT:  
**GASCOYNE CECIL ESTATES**

JOB:  
**Salisbury Square**

DATE:  
24/05/2011  
SCALE:  
1:200@A1

DRAWING TITLE:  
**Proposed Elevations**

DRAWING NUMBER:  
**789-120 C**

5a Side Elevation  
Scale: 1:100

5b Front Elevation  
Scale: 1:100

5c Side Elevation  
Scale: 1:100

5d Rear Elevation  
Scale: 1:100

5e Plan  
Scale: 1:100

**5 Pavilions**  
Scale: 1:100

- Handmade clay tiles
- Louvers for cross-ventilation
- Painted timber
- Durable skirting