



Rear Elevation

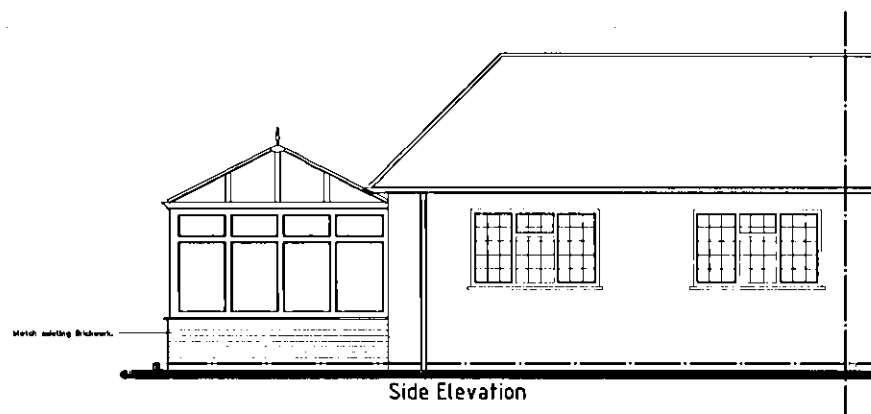


Side Elevation

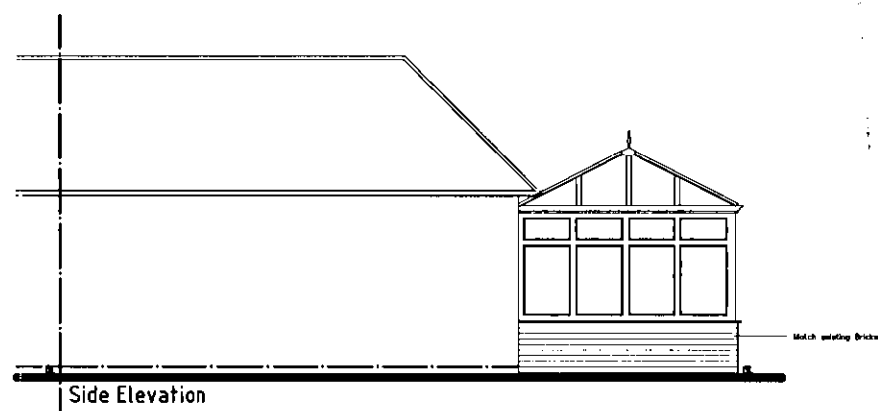

Side Elevation

SUPERSEDED  
23 NOV 2009  
NO: 6

01 OCT 2003  
2009/2047

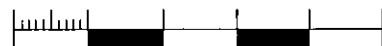

**blueprint** DESIGN

simon@blueprintdesigns.co.uk +44 (0)1582 626558  
+44 (0)1582 647979 or +44 (0)796 7162683  
192 STATION ROAD, HARPENDEN, HERTS AL5 4UL

Client: Frank Thellan  
4 Wilkins Green Lane  
Hatfield  
AL10 9RT

Rev	Date	Description	By	Chk
Desc: Conservatory to residential property and shed to serve residential property (Conservatory Proposed Elevations)				

Drawn: SF

Date: 11/09/09

Scale: 1:100

Size: A3

Drawing No. BDL/EXT/312

Pages: 3 of 7

Rev: D