





Front Elevation


SCALE 1:100
0 1.0m 2.0m 5.0m

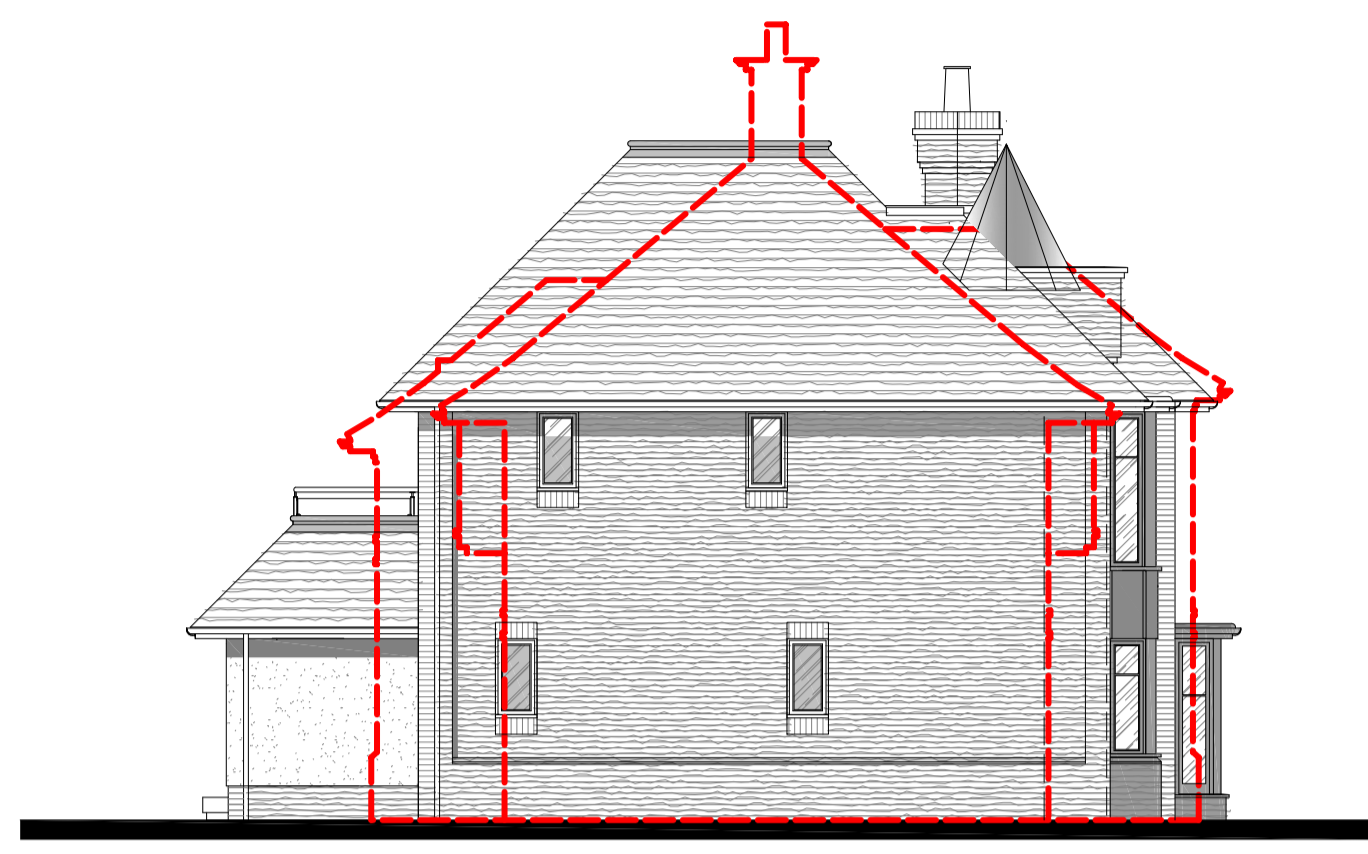

Side Elevation

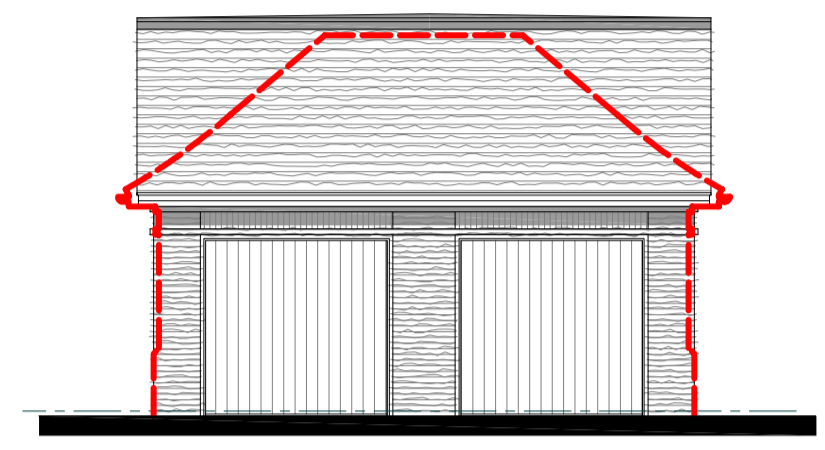


Front Elevation

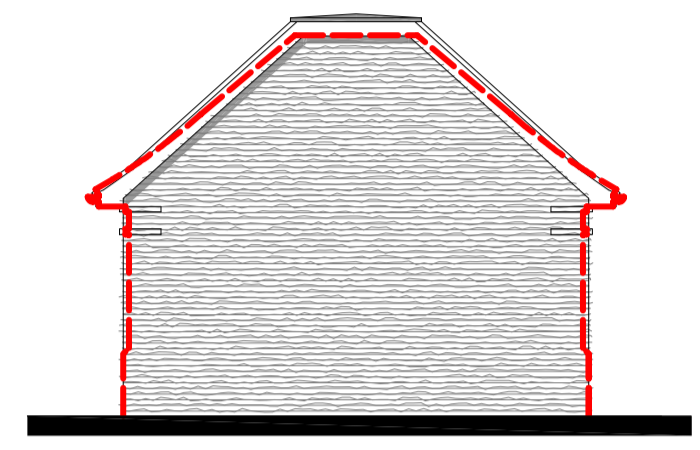

Side Elevation




Rear Elevation

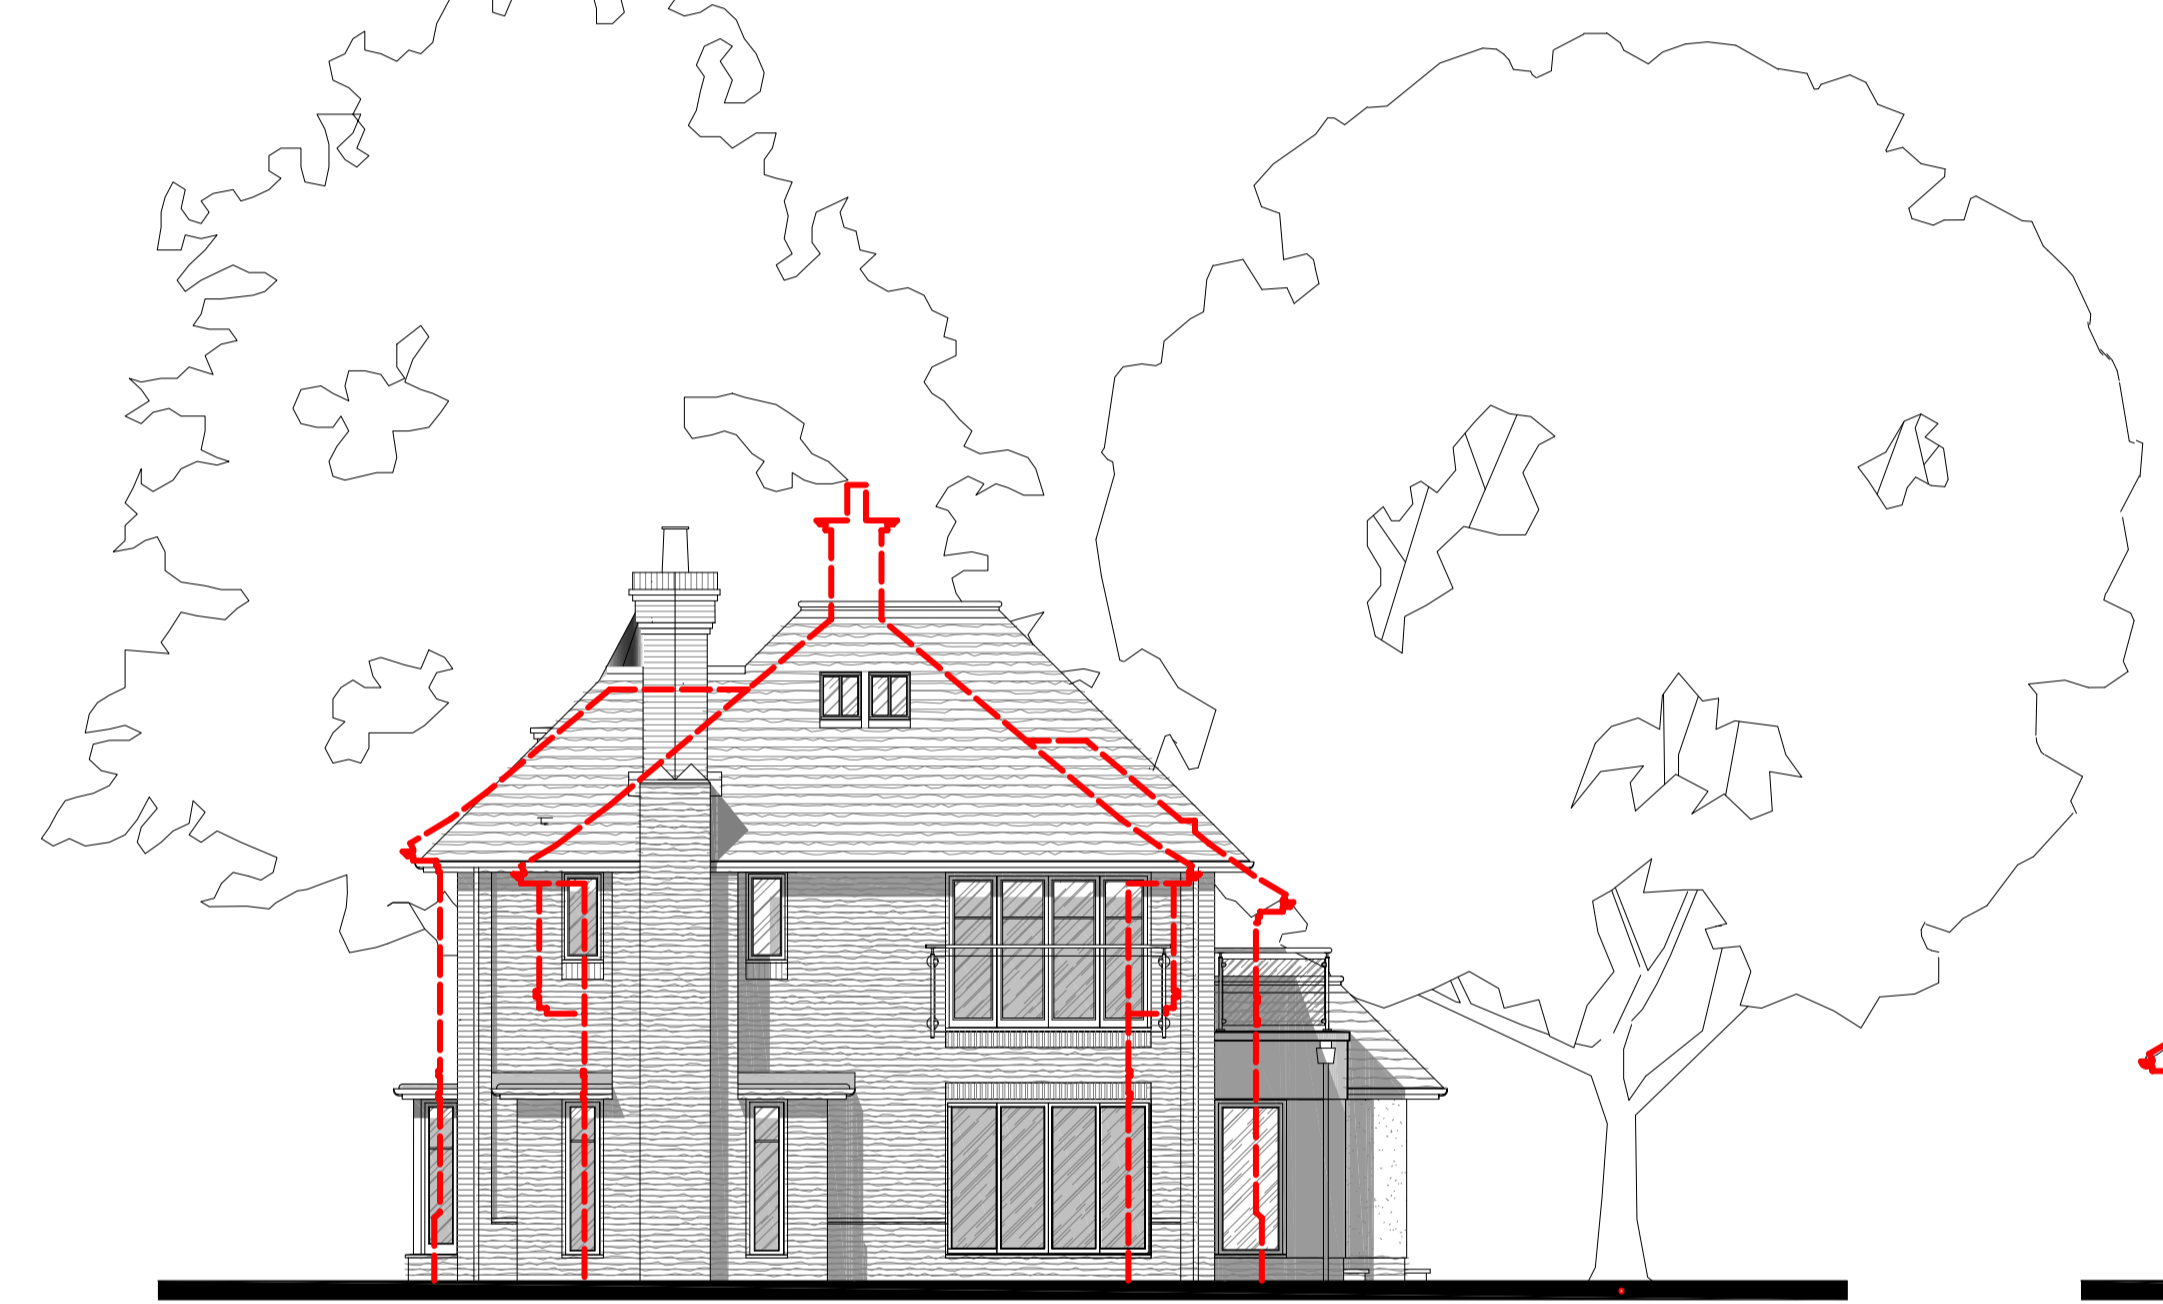

Side Elevation



Side Elevation

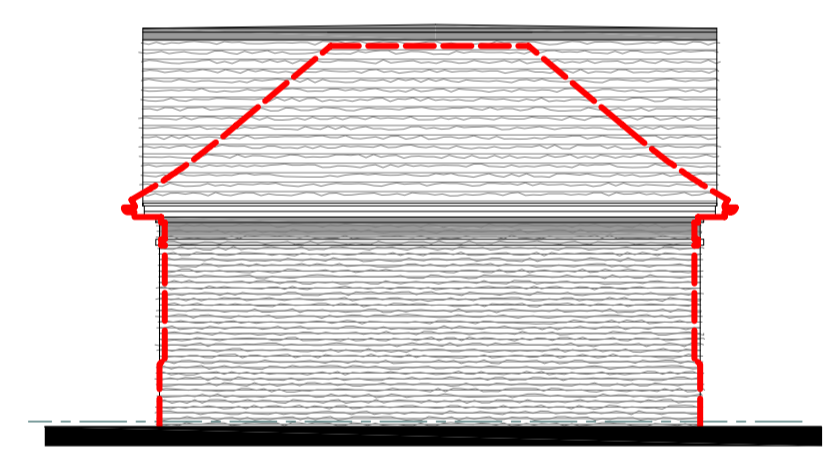

Rear Elevation



PULHAM HOUSE

PROPOSED DWELLING

LITTLE BEDWELL

Site section

SCALE 1:200
0 1.0m 5.0m 10.0m

REV A - MAY 2013 REVISED TO CLIENT COMMENTS

Terence C. Burton MCIAT
CHARTERED ARCHITECTURAL TECHNOLOGIST

CONTRACT
Proposed Replacement Dwelling,
Essendon Country Club, Bedwell Park, Essendon

DRAWING TITLE
Proposed Elevations
and Site Section
SCALE 1:100 @ A1
DATE APRIL 2013
DRAWING NUMBER 13/ ECC/PL/04
REVISION A
8 WHEEL WRIGHTS CLOSE
BISHOPS STORTFORD
HERTS.
CM23 4GH
TELEPHONE / FAX
01279 304363

PROPOSED DWELLING, ESSENDON COUNTRY CLUB