

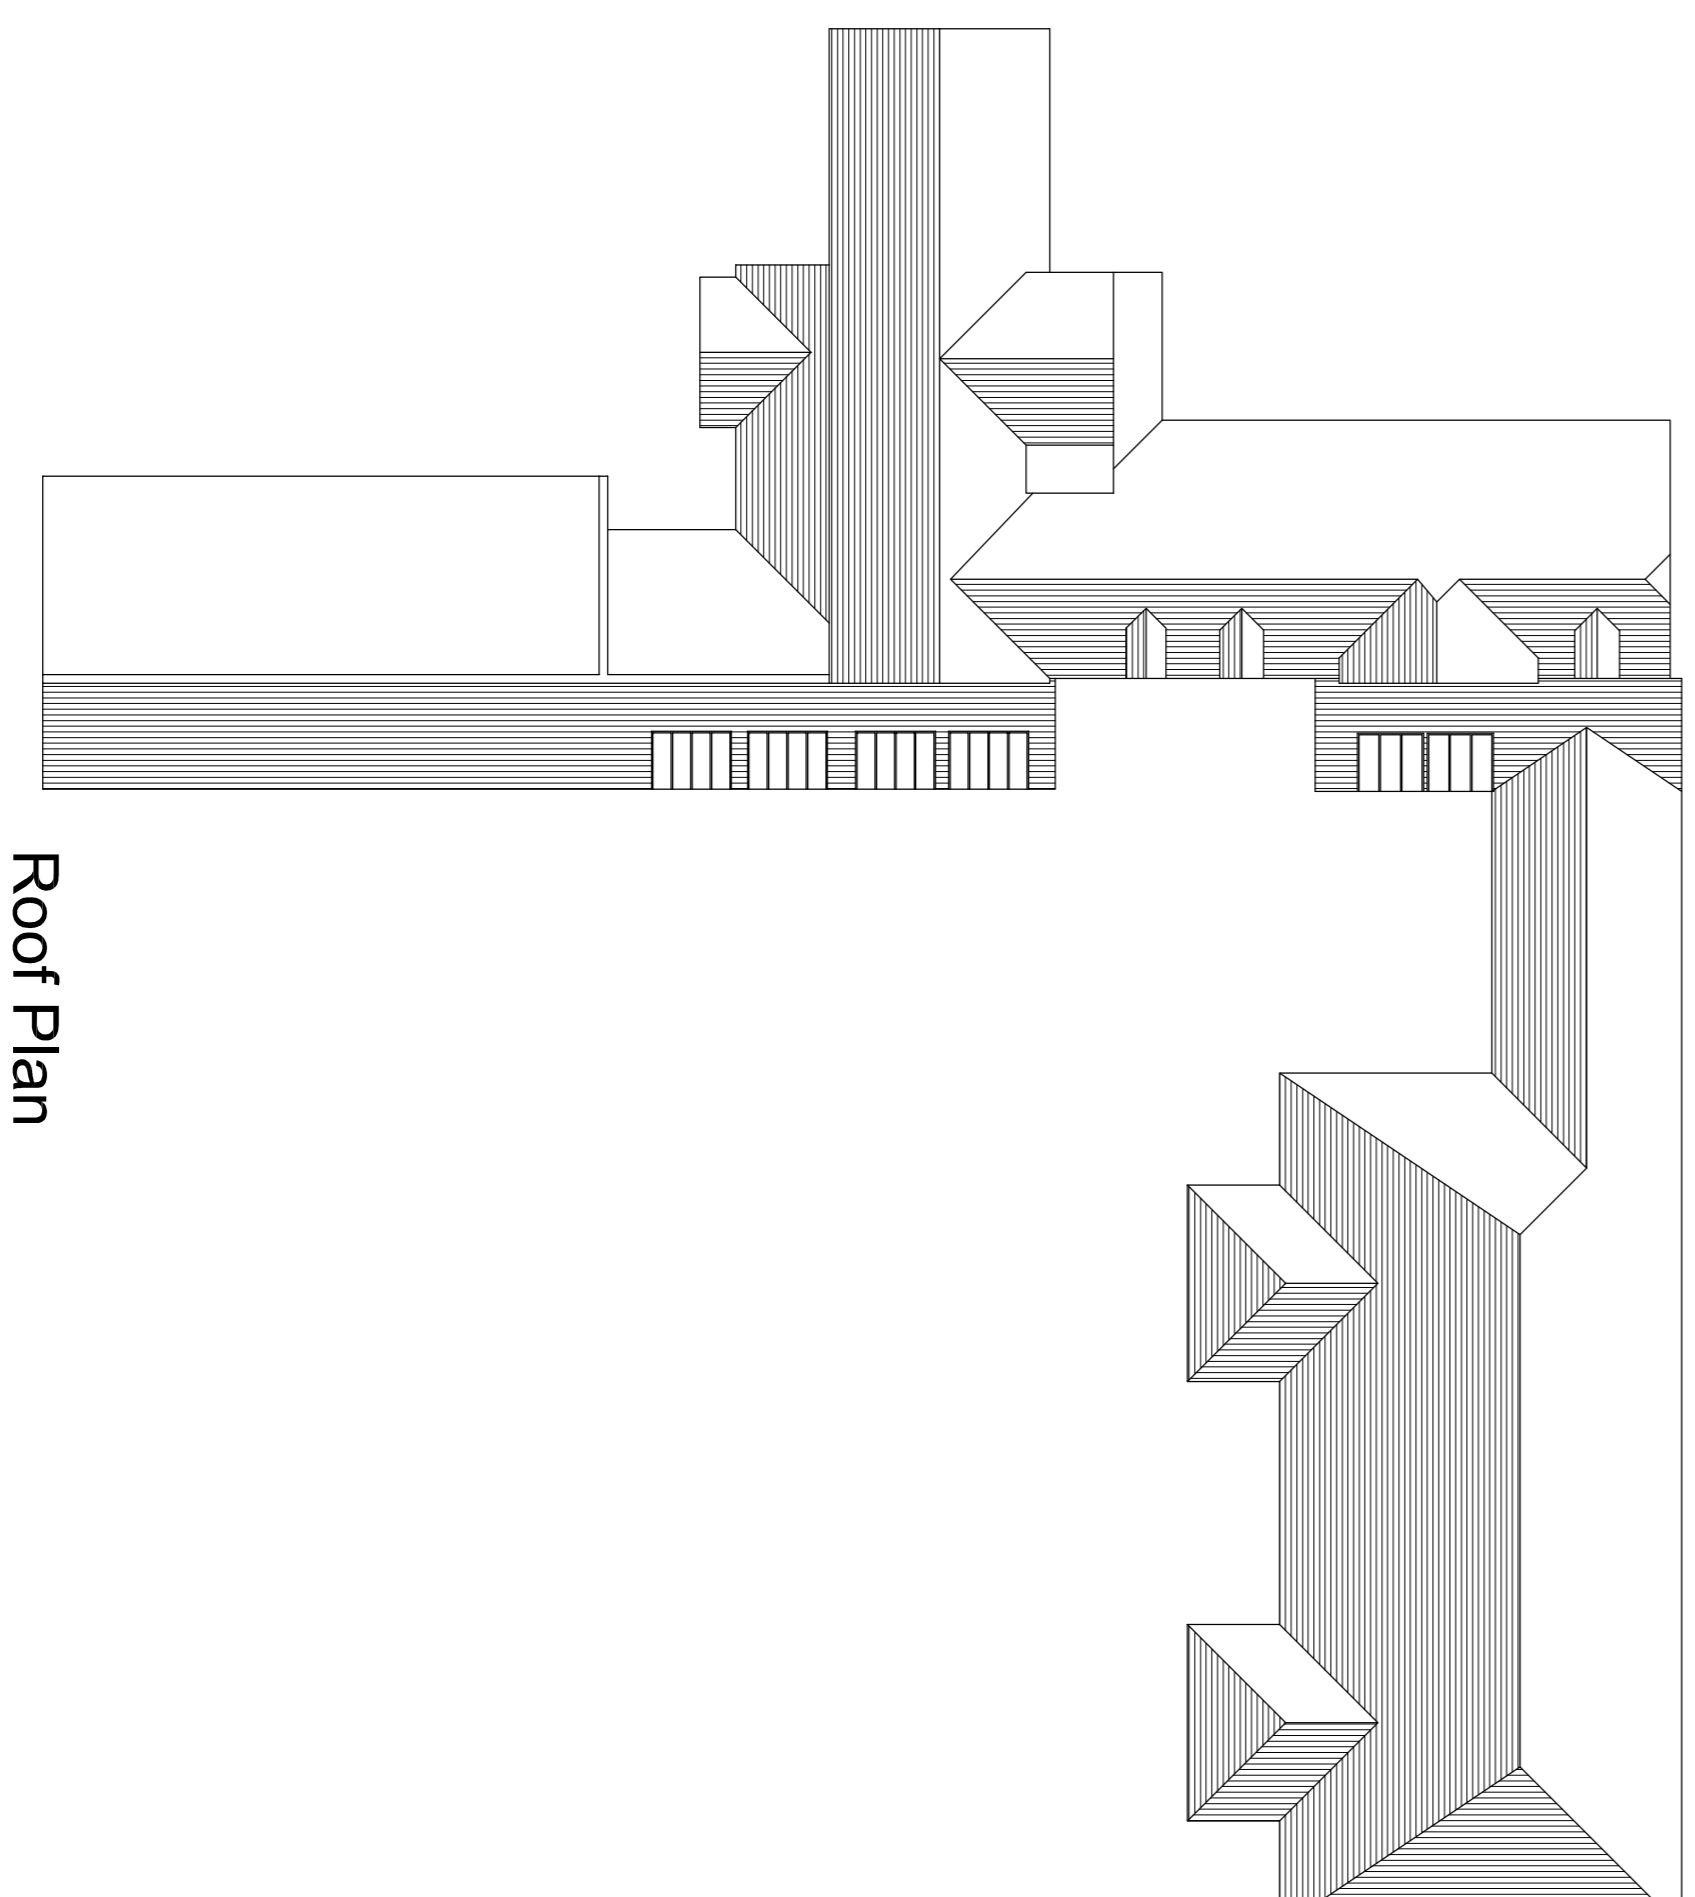


Elevation B / Section

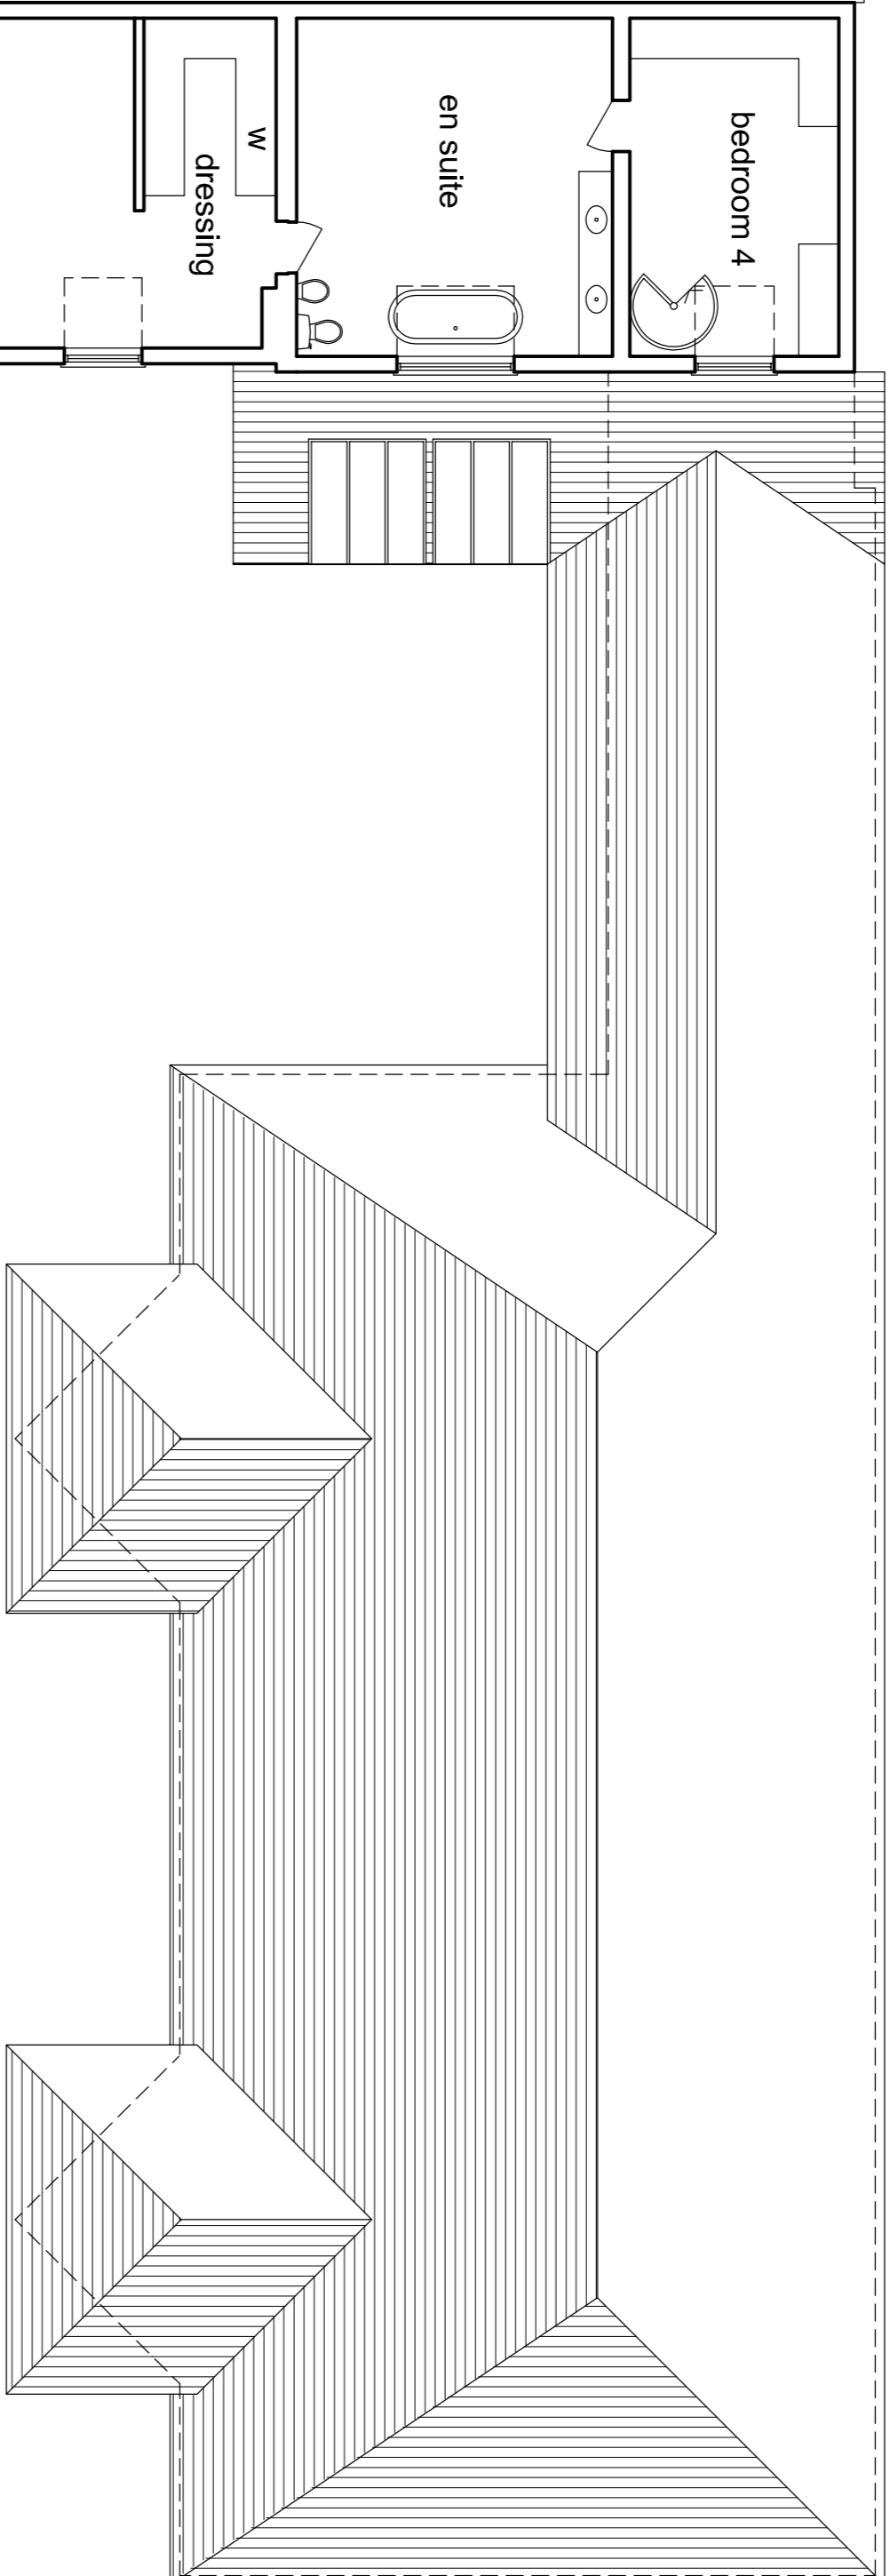

Roof Plan

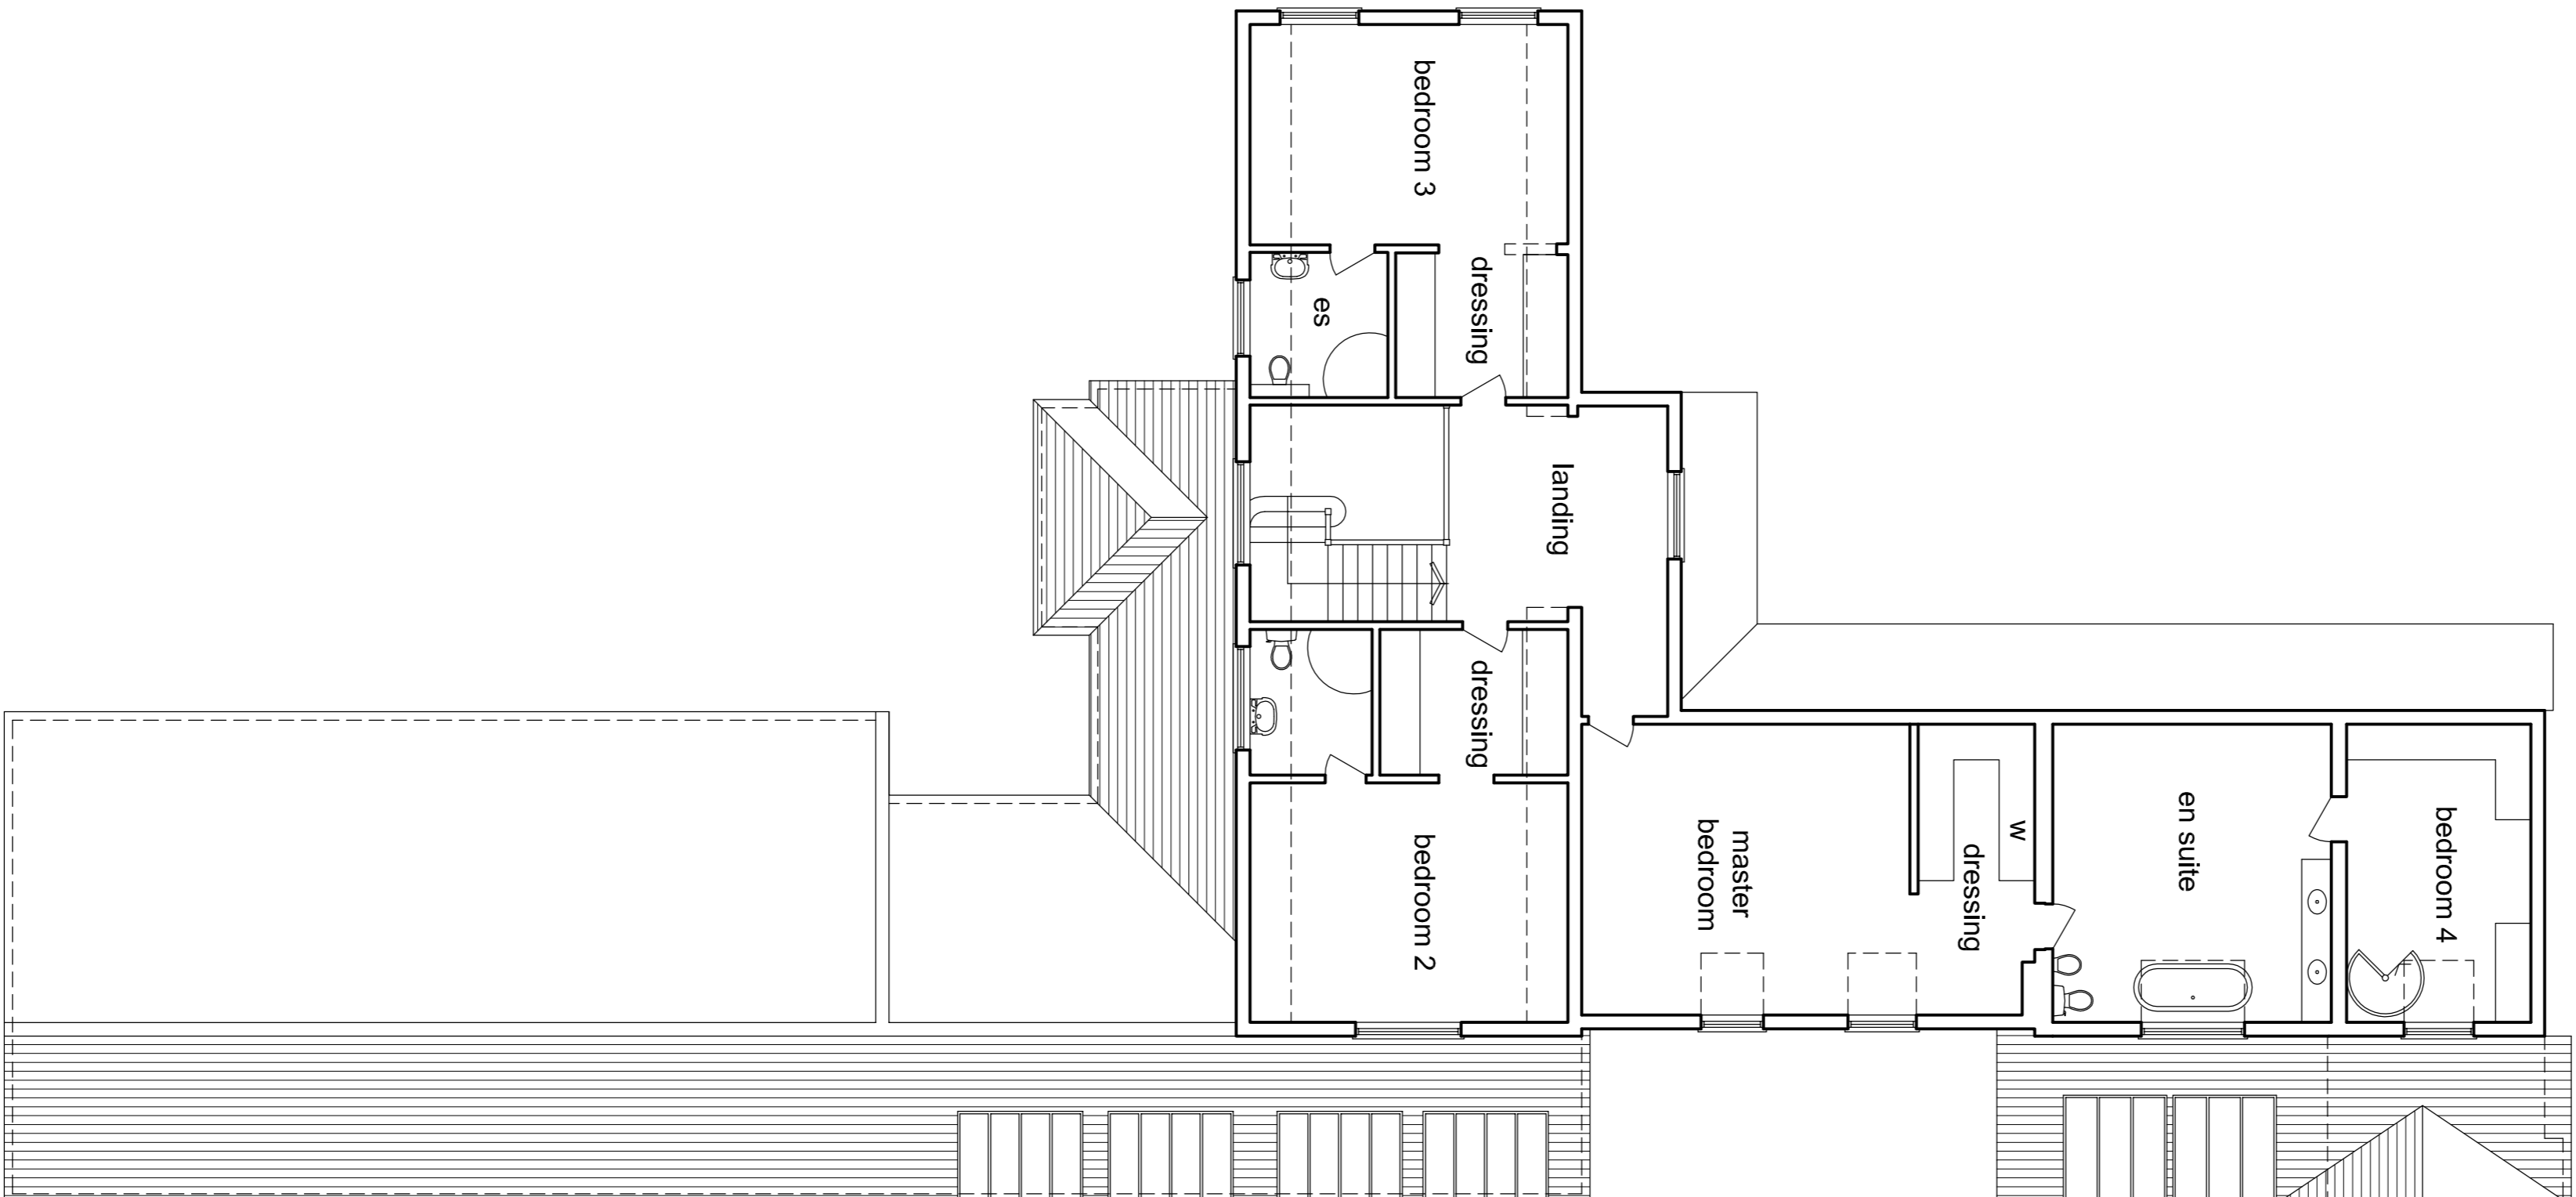

First Floor Plan

notes:

any discrepancies should be reported immediately
all dimensions should be checked on site prior to commencement of work

site/survey based on ordnance survey information provided by prodart systems plc. (www.prodart.co.uk) prodart does not guarantee that all past or current uses or features will be identified in the product

the product does not give details about the actual state or condition of the site nor should it be used or taken to indicate or exclude actual suitability or unsuitability of the site for any particular purpose, or as a substitute for any physical investigation or inspection.

drawings to be read in accordance with the dwelling emission rate (dewr) calculation, the building must be built 'as designed' meeting the criteria set for air permeability.

© HERTFORD PLANNING SERVICE

note
when printing off pdf's
it is the responsibility of the user to verify that the scaled dimensions are to scale on the appropriate sized sheet
also that the scale bars on the plan measure correctly.



Date	Description	By

hps Hertford Planning Service
Architecture & Planning

Westgate House, 37-41 Castle Street,
Hertford, Herts SG14 1HH
Tel: 01992 552173 Fax: 01992 587643
Email: contact@hertfordplanning.co.uk
www.hertfordplanning.co.uk

Chartered Institute of Architectural Technicians

Client Mr B White

Description Alterations
Project The Barn
5-6 Lysley Place
Brookmans Park
DRAWING PROPOSED
Plan & Elevation

Date February 2012
Scale 1:100
Sheet size A1
Drawn GPS

10825-P002

