


NOTES:
All dimensions must be checked on site and not scaled from this drawing.

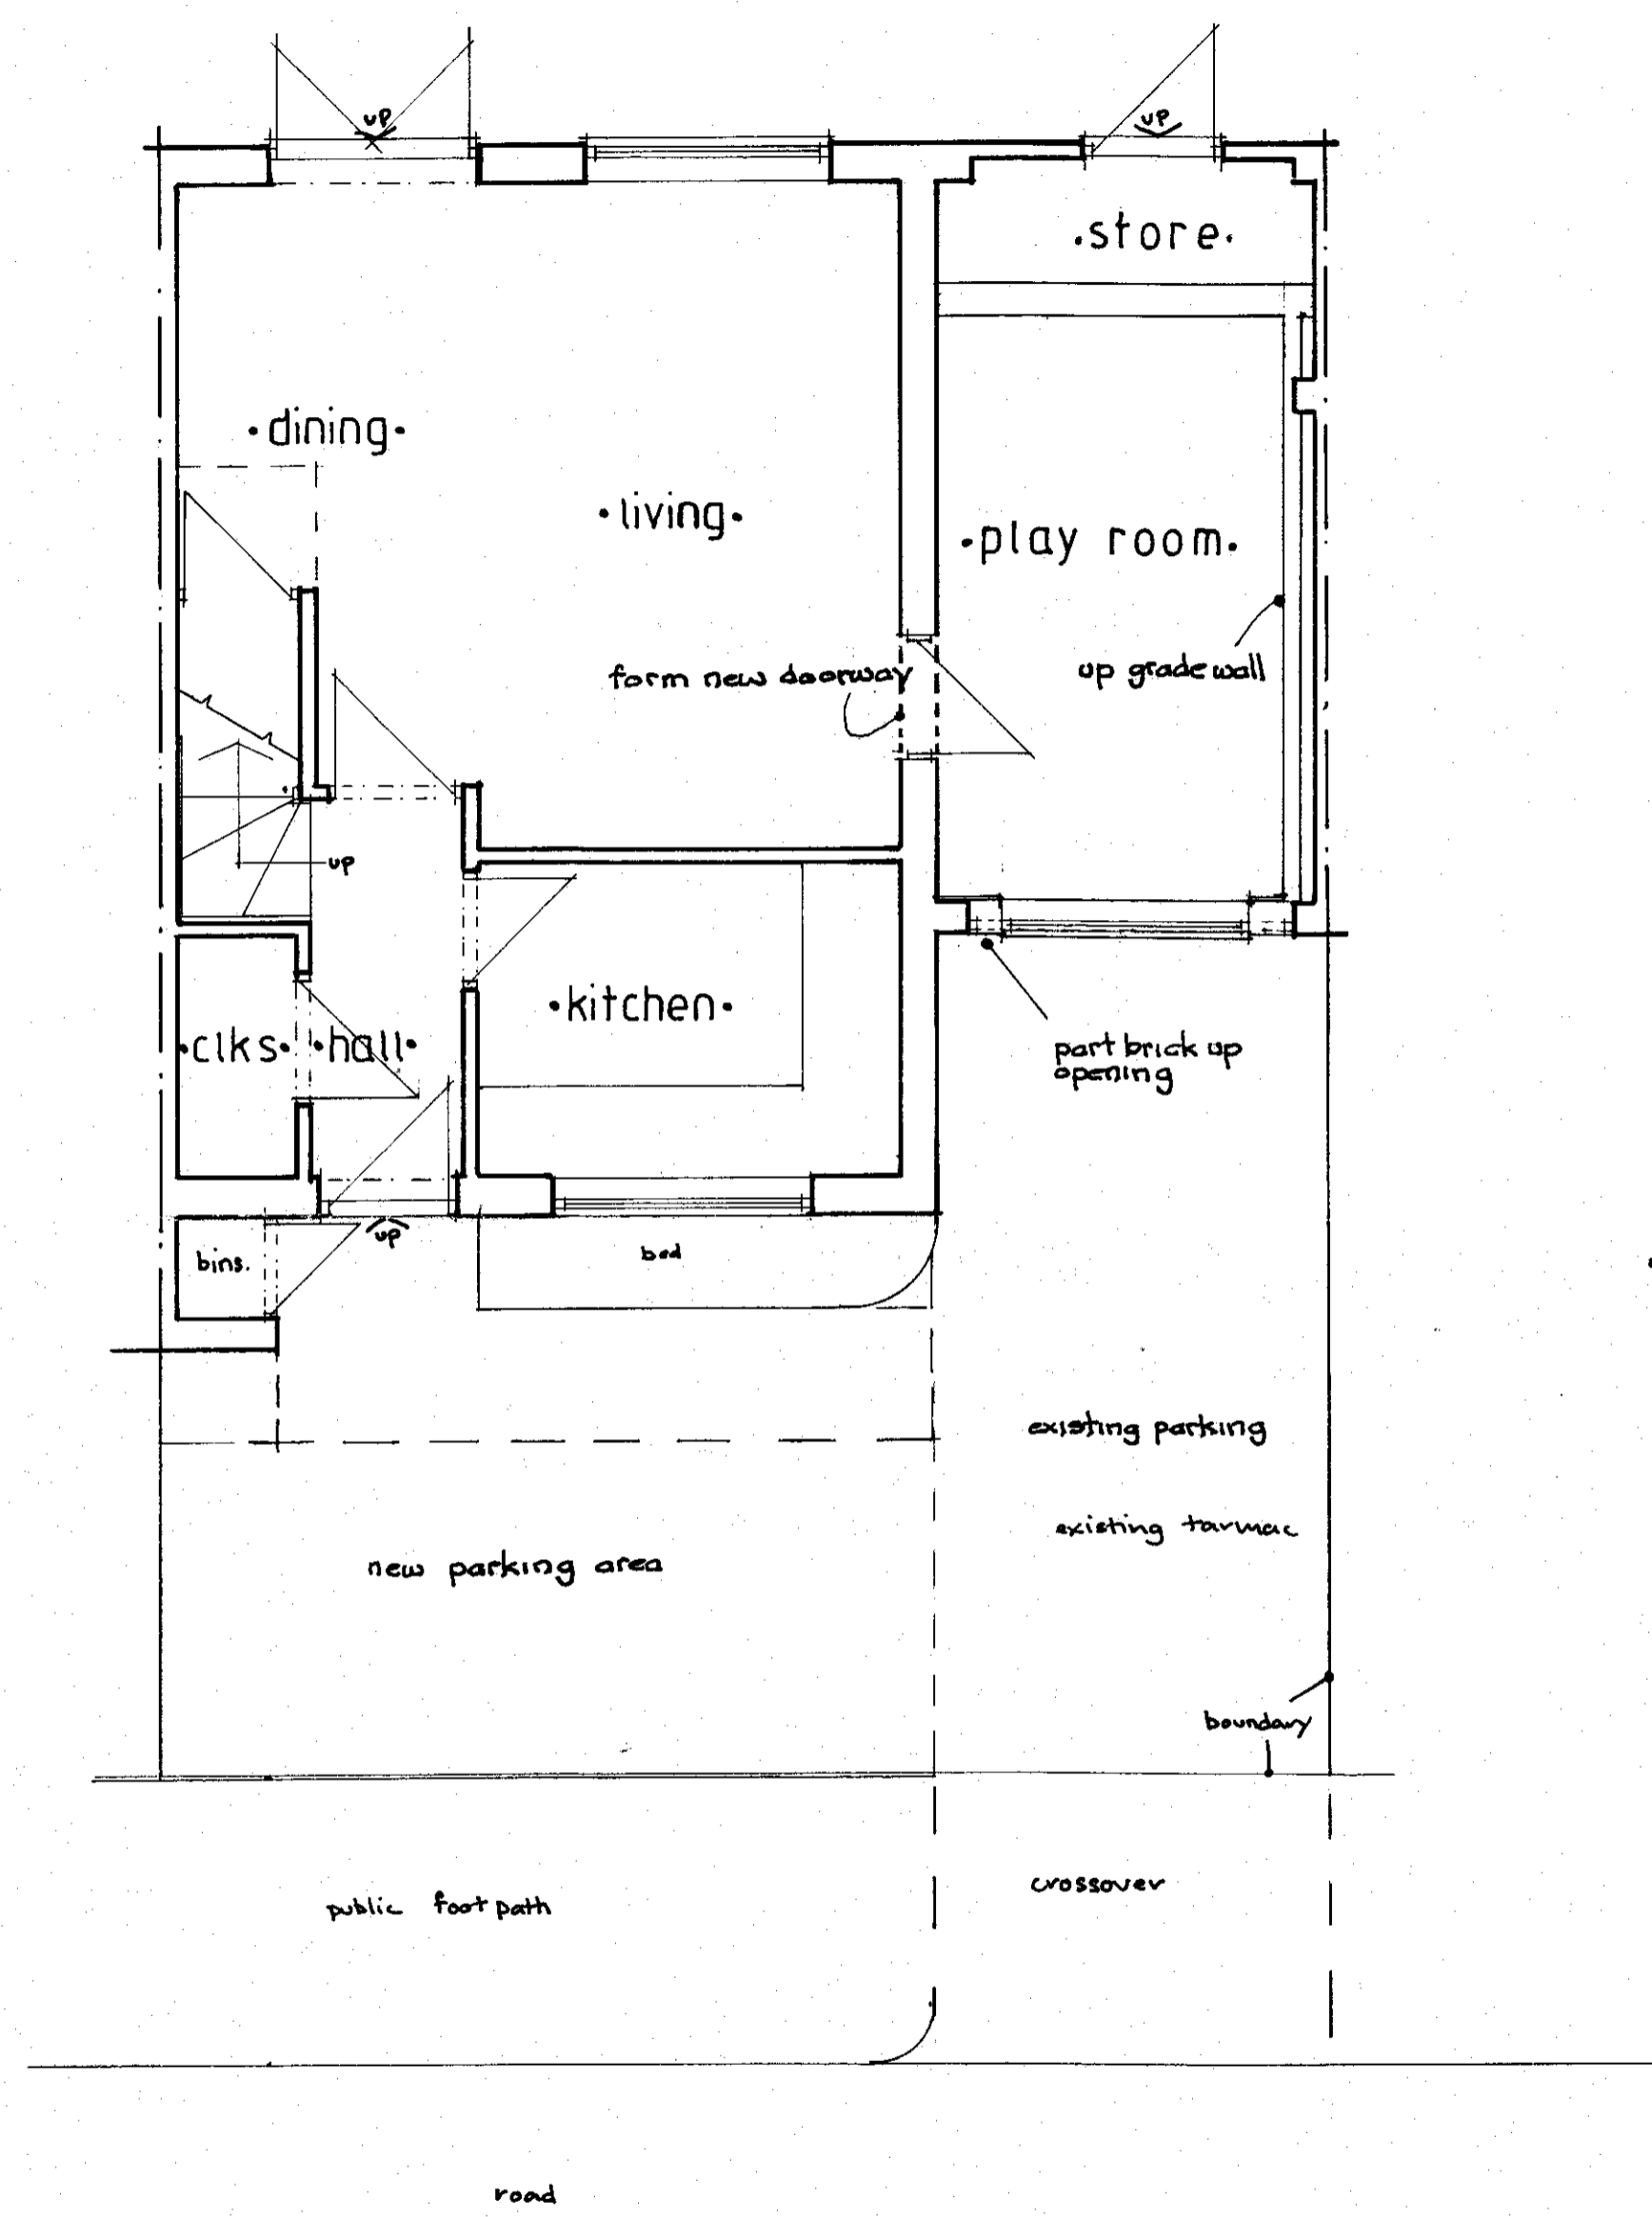


•ground floor plan•



•front elevation•

PLANNING DEPARTMENT
16 NOV 2011
No. 6 - 2011/2583

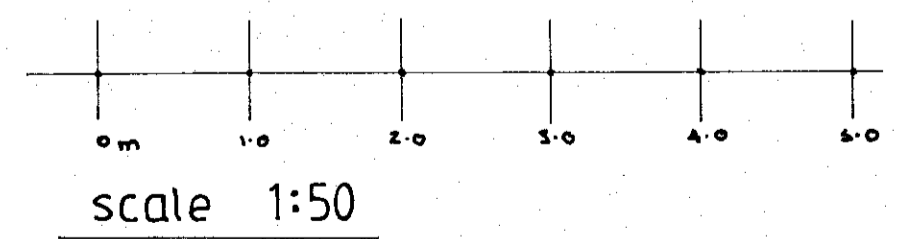

A	Date	Revisions

© copyright
• melville seth-ward & partners.
• architectural design/consultants.
• 2/camberra house.
• london road.
• st. albans.
• herts.
• PLU ILE.
tel: 0127 838011

Client
• Mr. & Mrs. S. Jones.

Job Title
• 7 Gorseway.
• Hatfield.
• Herts.

Drawing Title
• Proposed Conversion Of Garage To Living Space.

Scale 1:50

Date Oct '11 Drawn by [signature]

Drg No. 2383-1 Rev