




**Proposed ground floor plan**  
SCALE 1:100 at A3

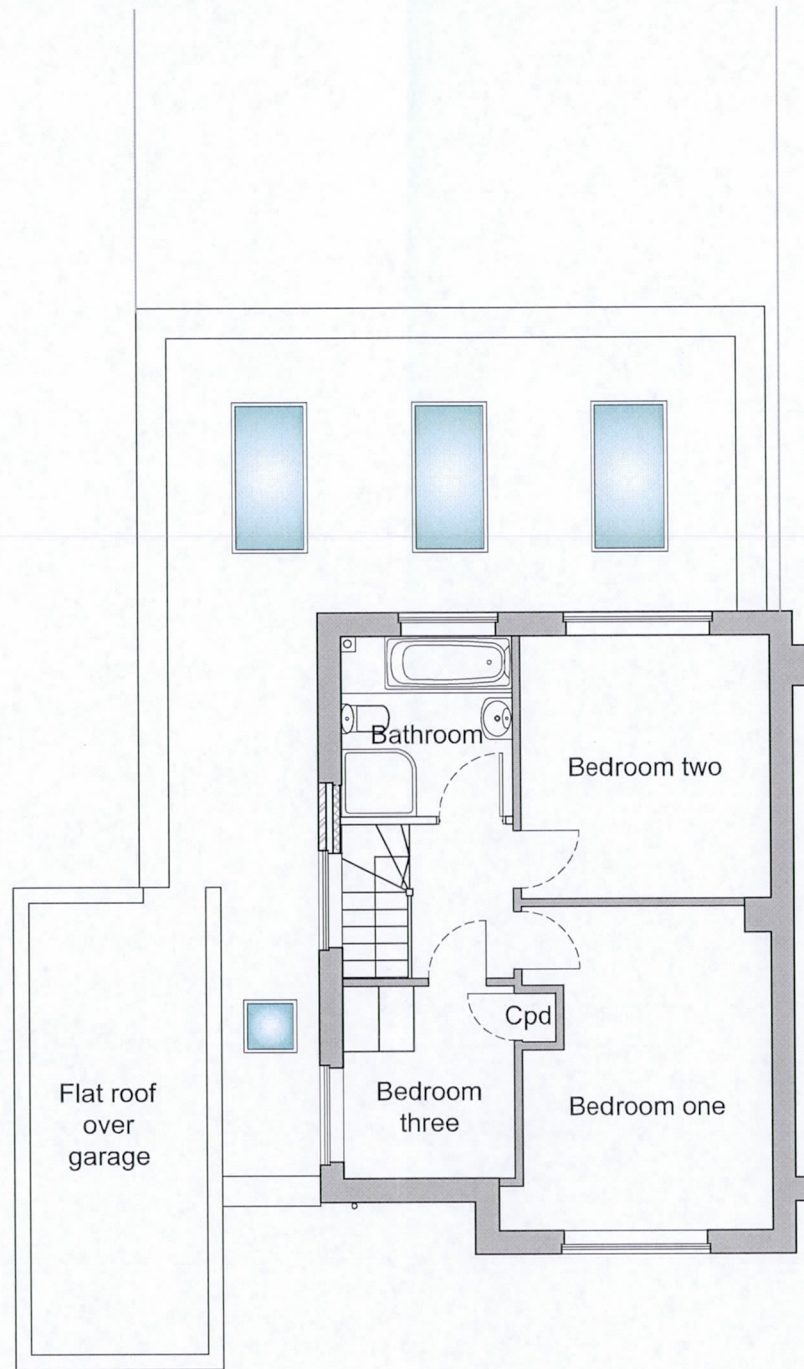

**Proposed first floor plan**  
SCALE 1:100 at A3

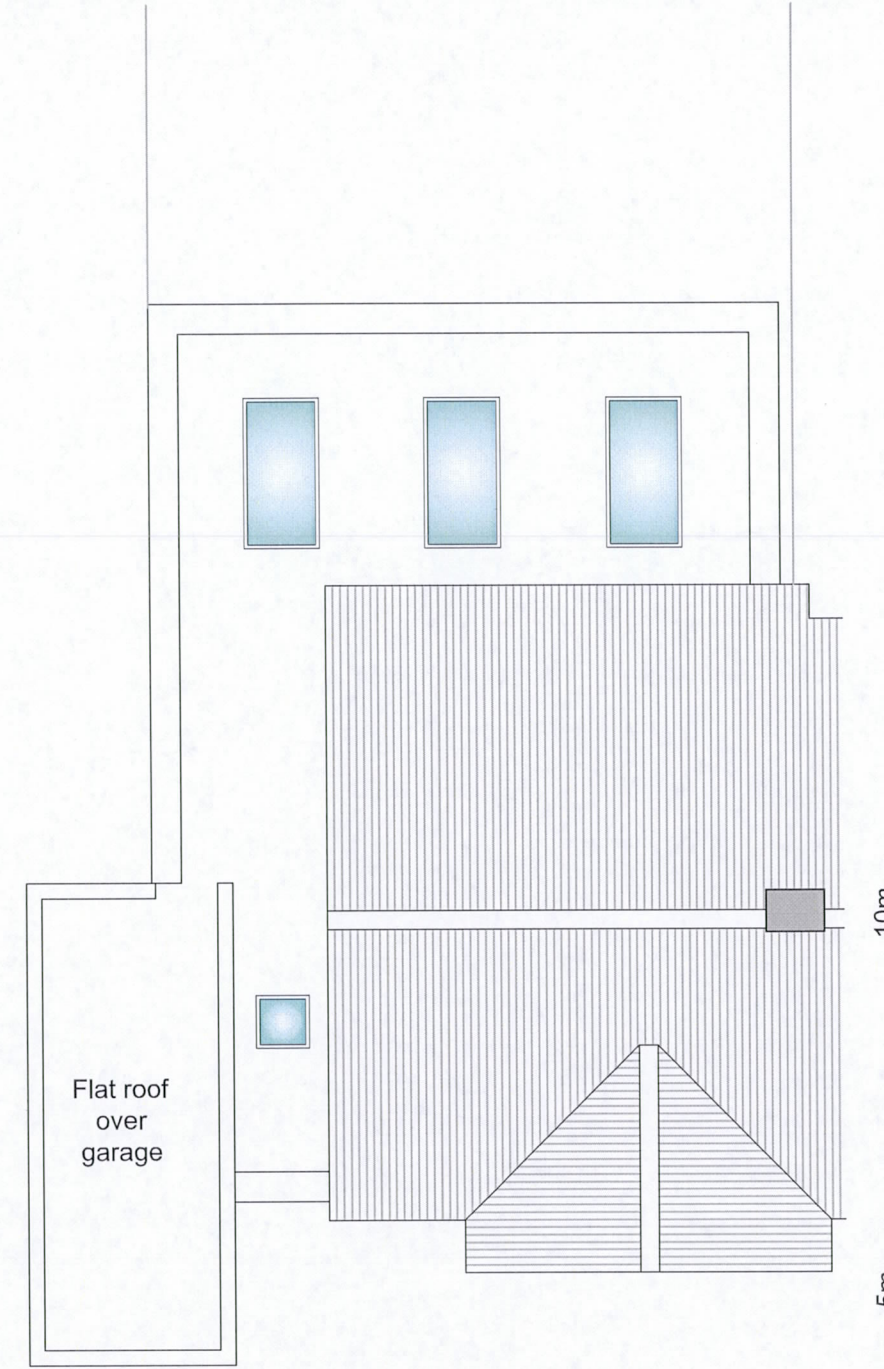

**Proposed roof plan**  
SCALE 1:100 at A3

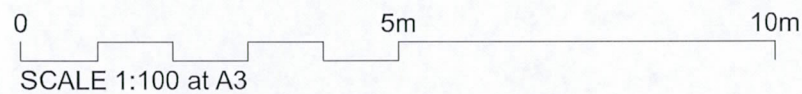

SCALE 1:100 at A3

PLANNING  
DEPARTMENT  
23 JAN 2014

© Inhabit Architecture Ltd  
This drawing and its intellectual content are the property of Inhabit Architecture Ltd and is issued on the condition that it is not reproduced, disclosed or copied in part or whole without prior written consent.  
This drawing can only be scaled for Planning Application purposes. No construction dimensions are to be scaled from this drawing. All dimensions stated must be verified on site. Any discrepancies or variations are to be notified to the Architects before the affected work commences.  
This drawing is to be read in conjunction with all relevant consultants' and/or specialists'  
All queries relating to design of foundations, floor slabs and any structural elements are to be referred to the structural engineering consultant for resolution. The workmanship of all relevant trades and building operations shall comply with the recommendations of British Standard (BS) 8000:1989 parts 1-15 inclusive. All design and construction is to be in accordance with the Construction, Design and Management Regulations 2007

REV



**inhabit**architecture

10 Southfield  
Welwyn Garden City  
Hertfordshire  
AL7 4ST

Phone: 01707 328523  
Fax: 01707 393759  
www.inhabitarchitecture.co.uk

Company no: 6204820

**157 PARKWAY**  
WELWYN GARDEN CITY  
HERTFORDSHIRE. AL8 6JA

DRAWING TITLE  
**PROPOSED PLANS**

STATUS: **PLANNING** DATE: **20.01.2014**

PROJECT NUMBER: **1112** DRAWING NUMBER: **003** REVISION: