


Side Elevation




Front Elevation

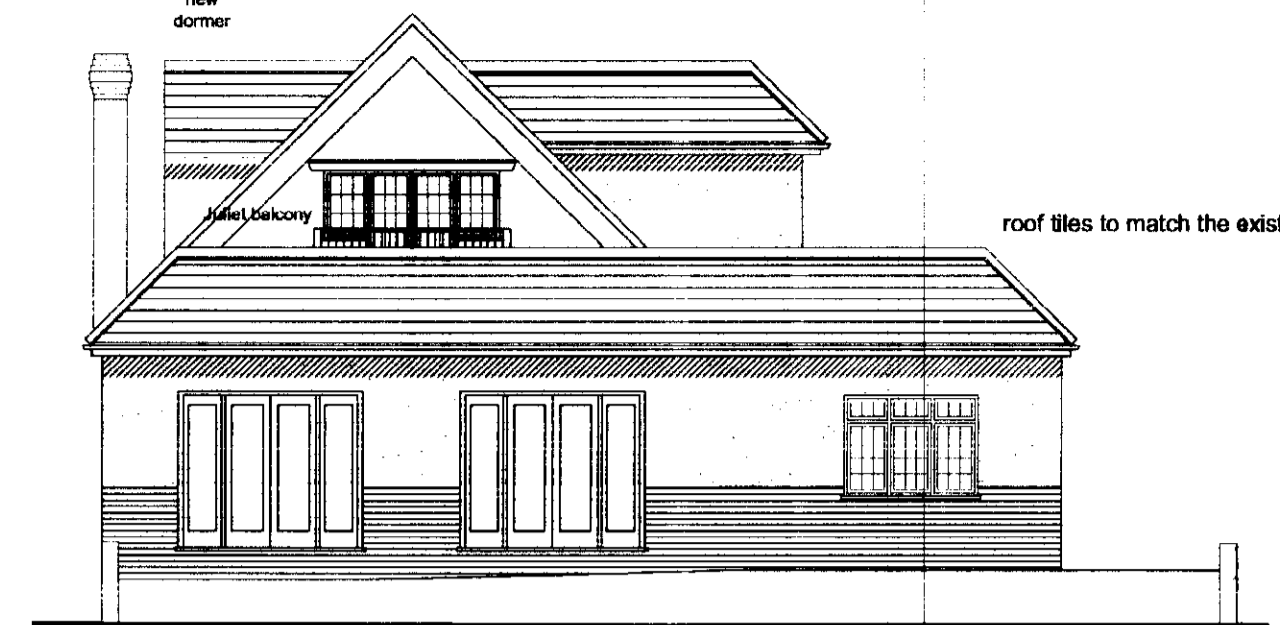


Rear Elevation


brickwork / render to match the existing

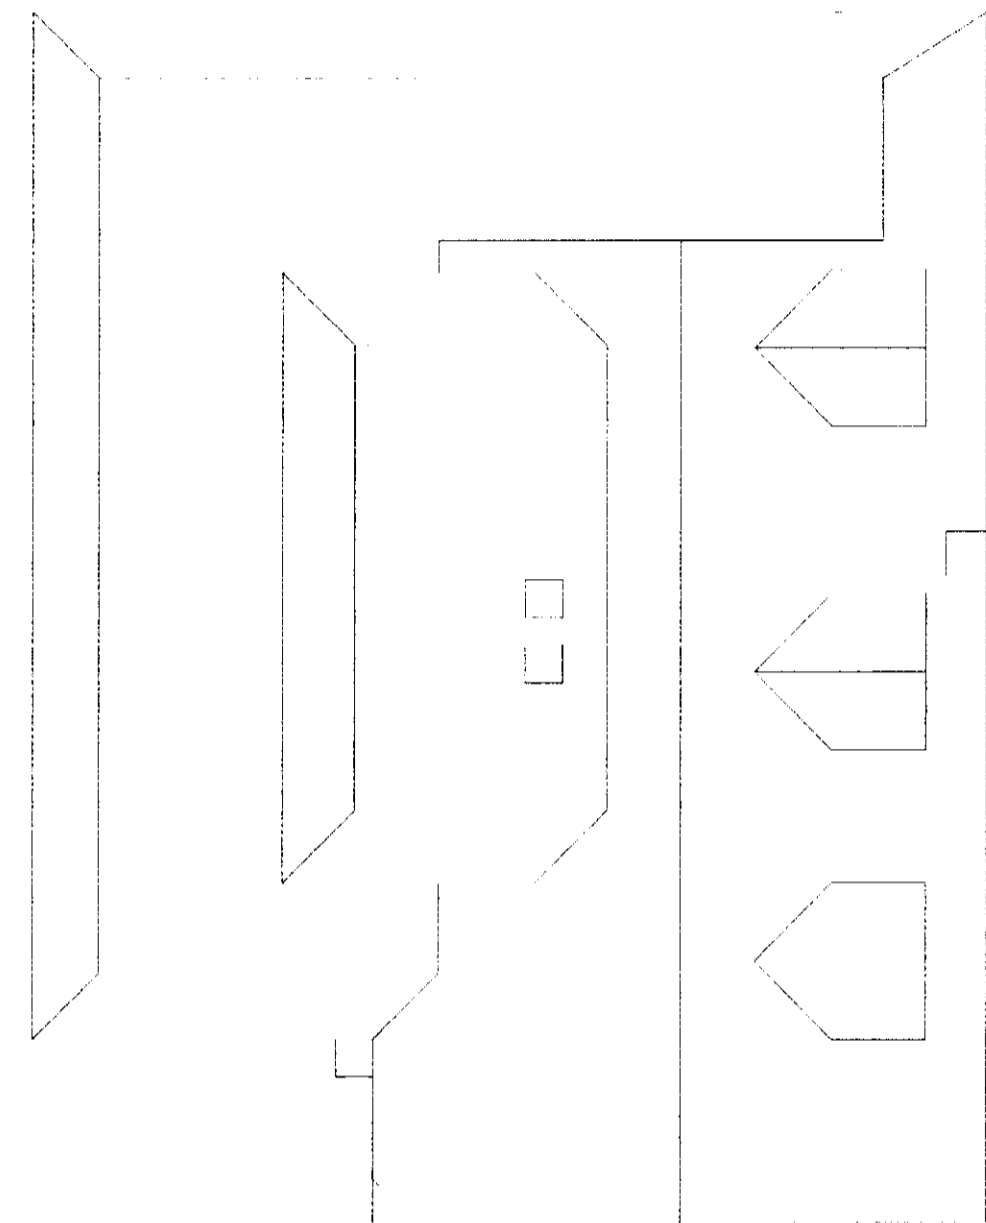


Roof Plan

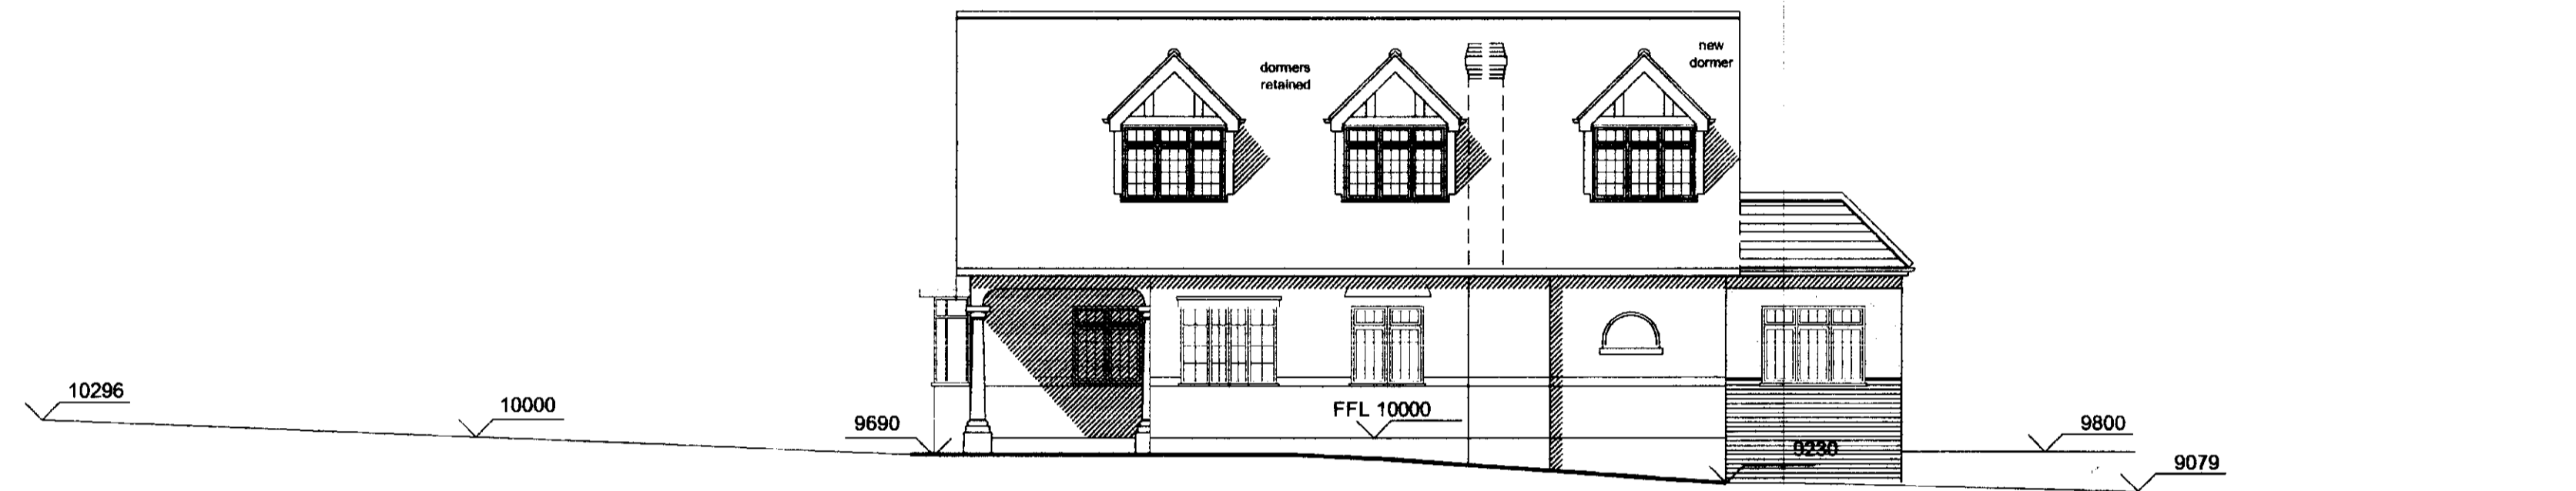


Side Elevation and site section

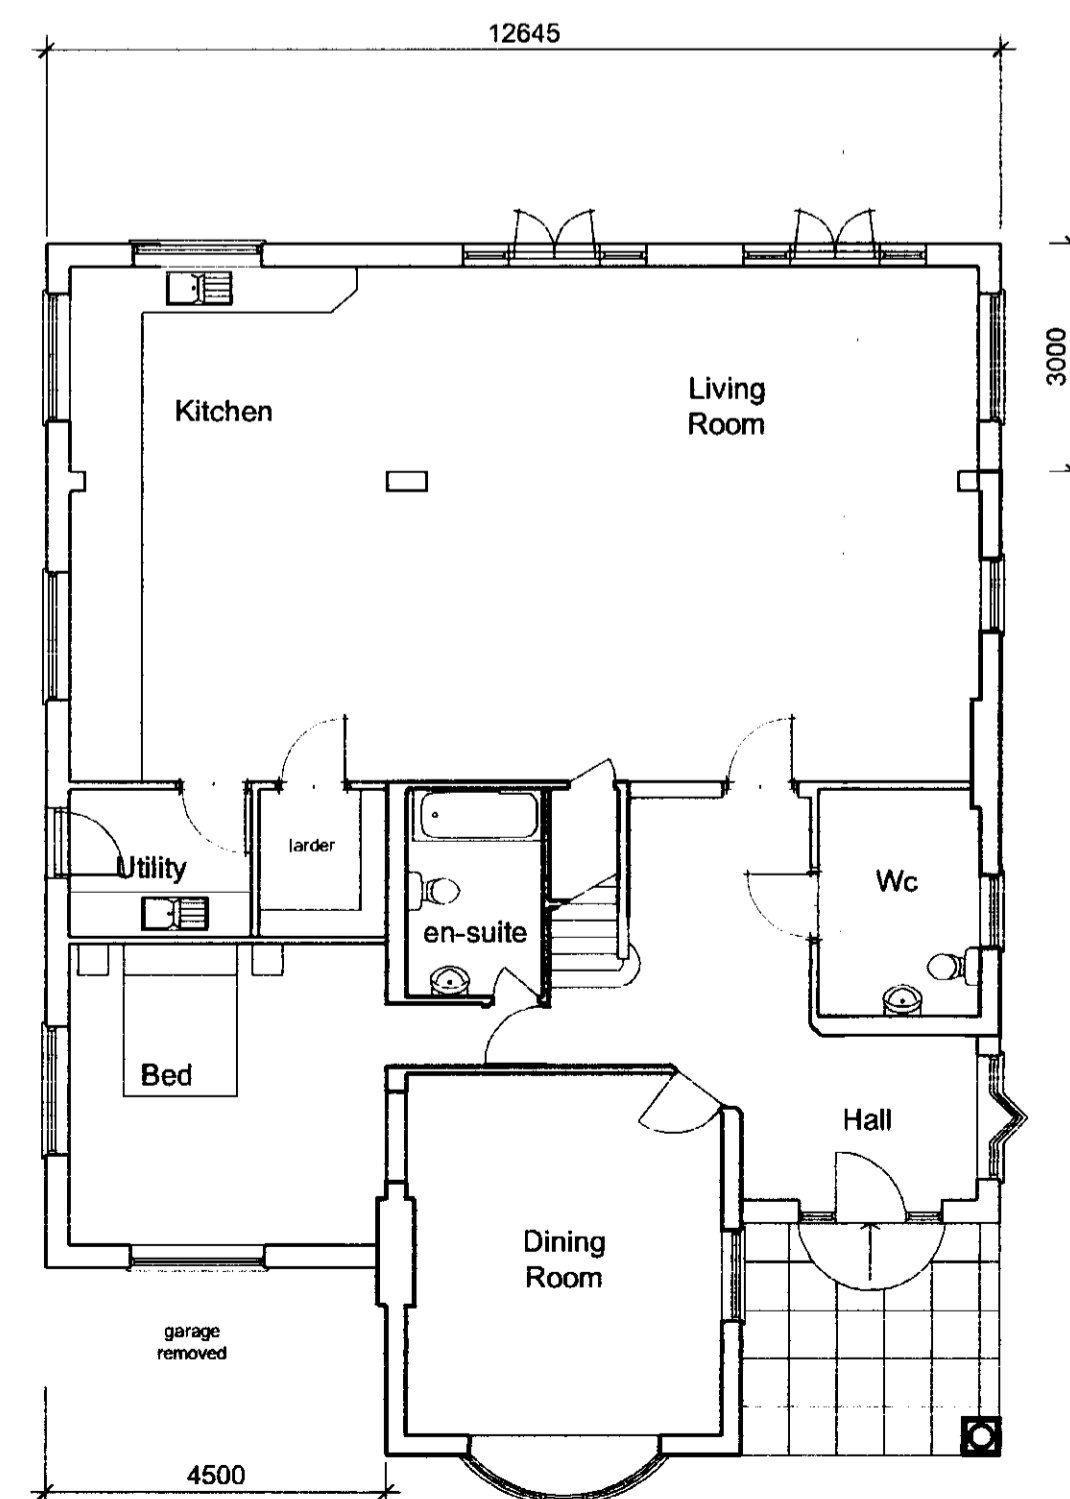

Ground Floor Plan

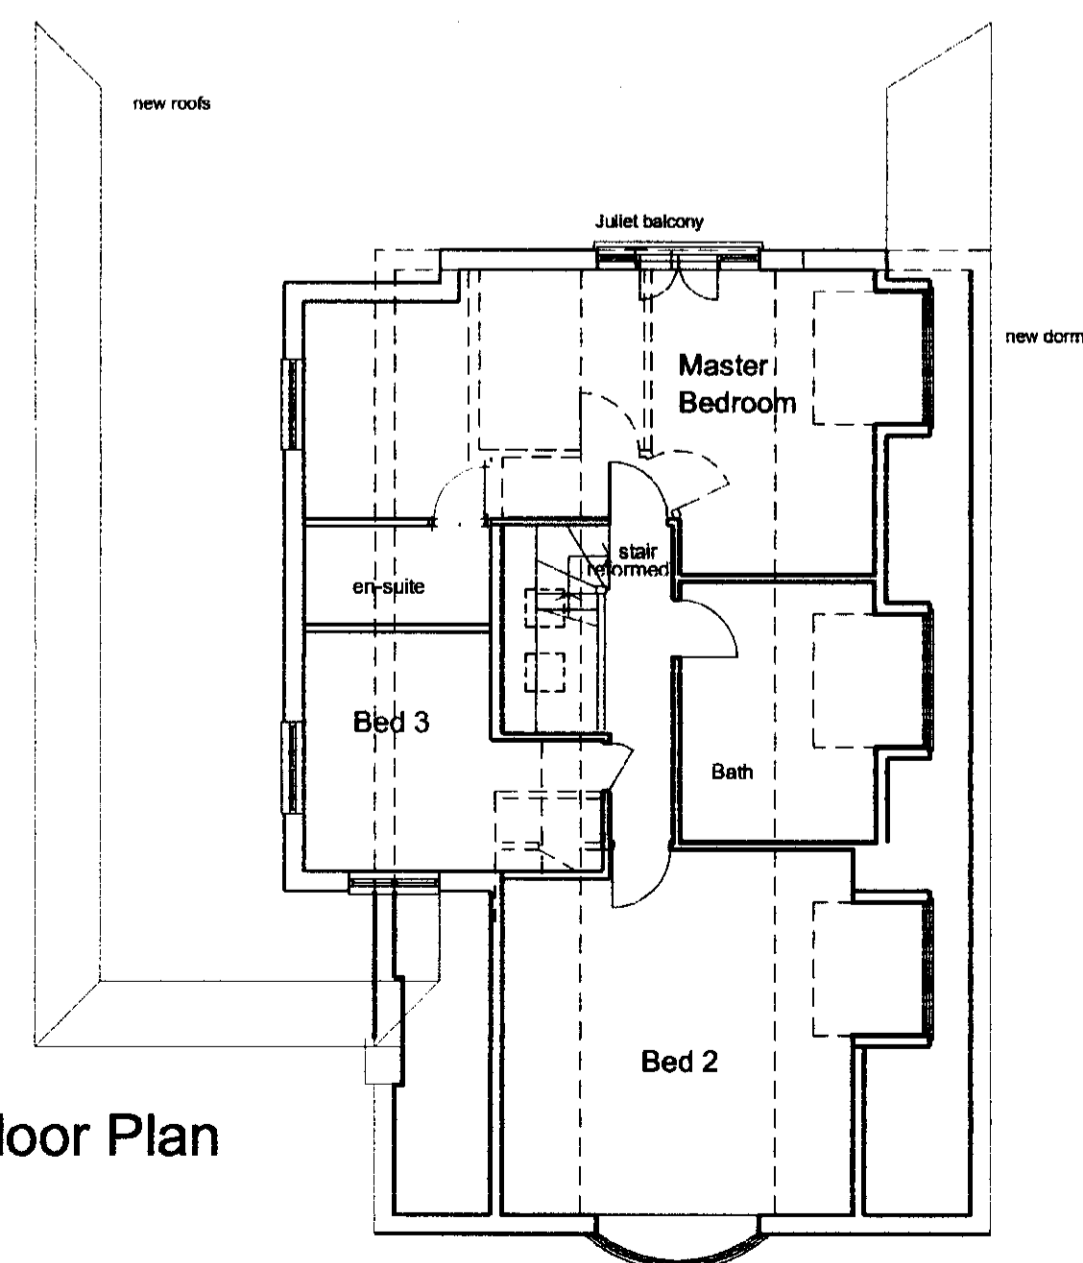


First Floor Plan

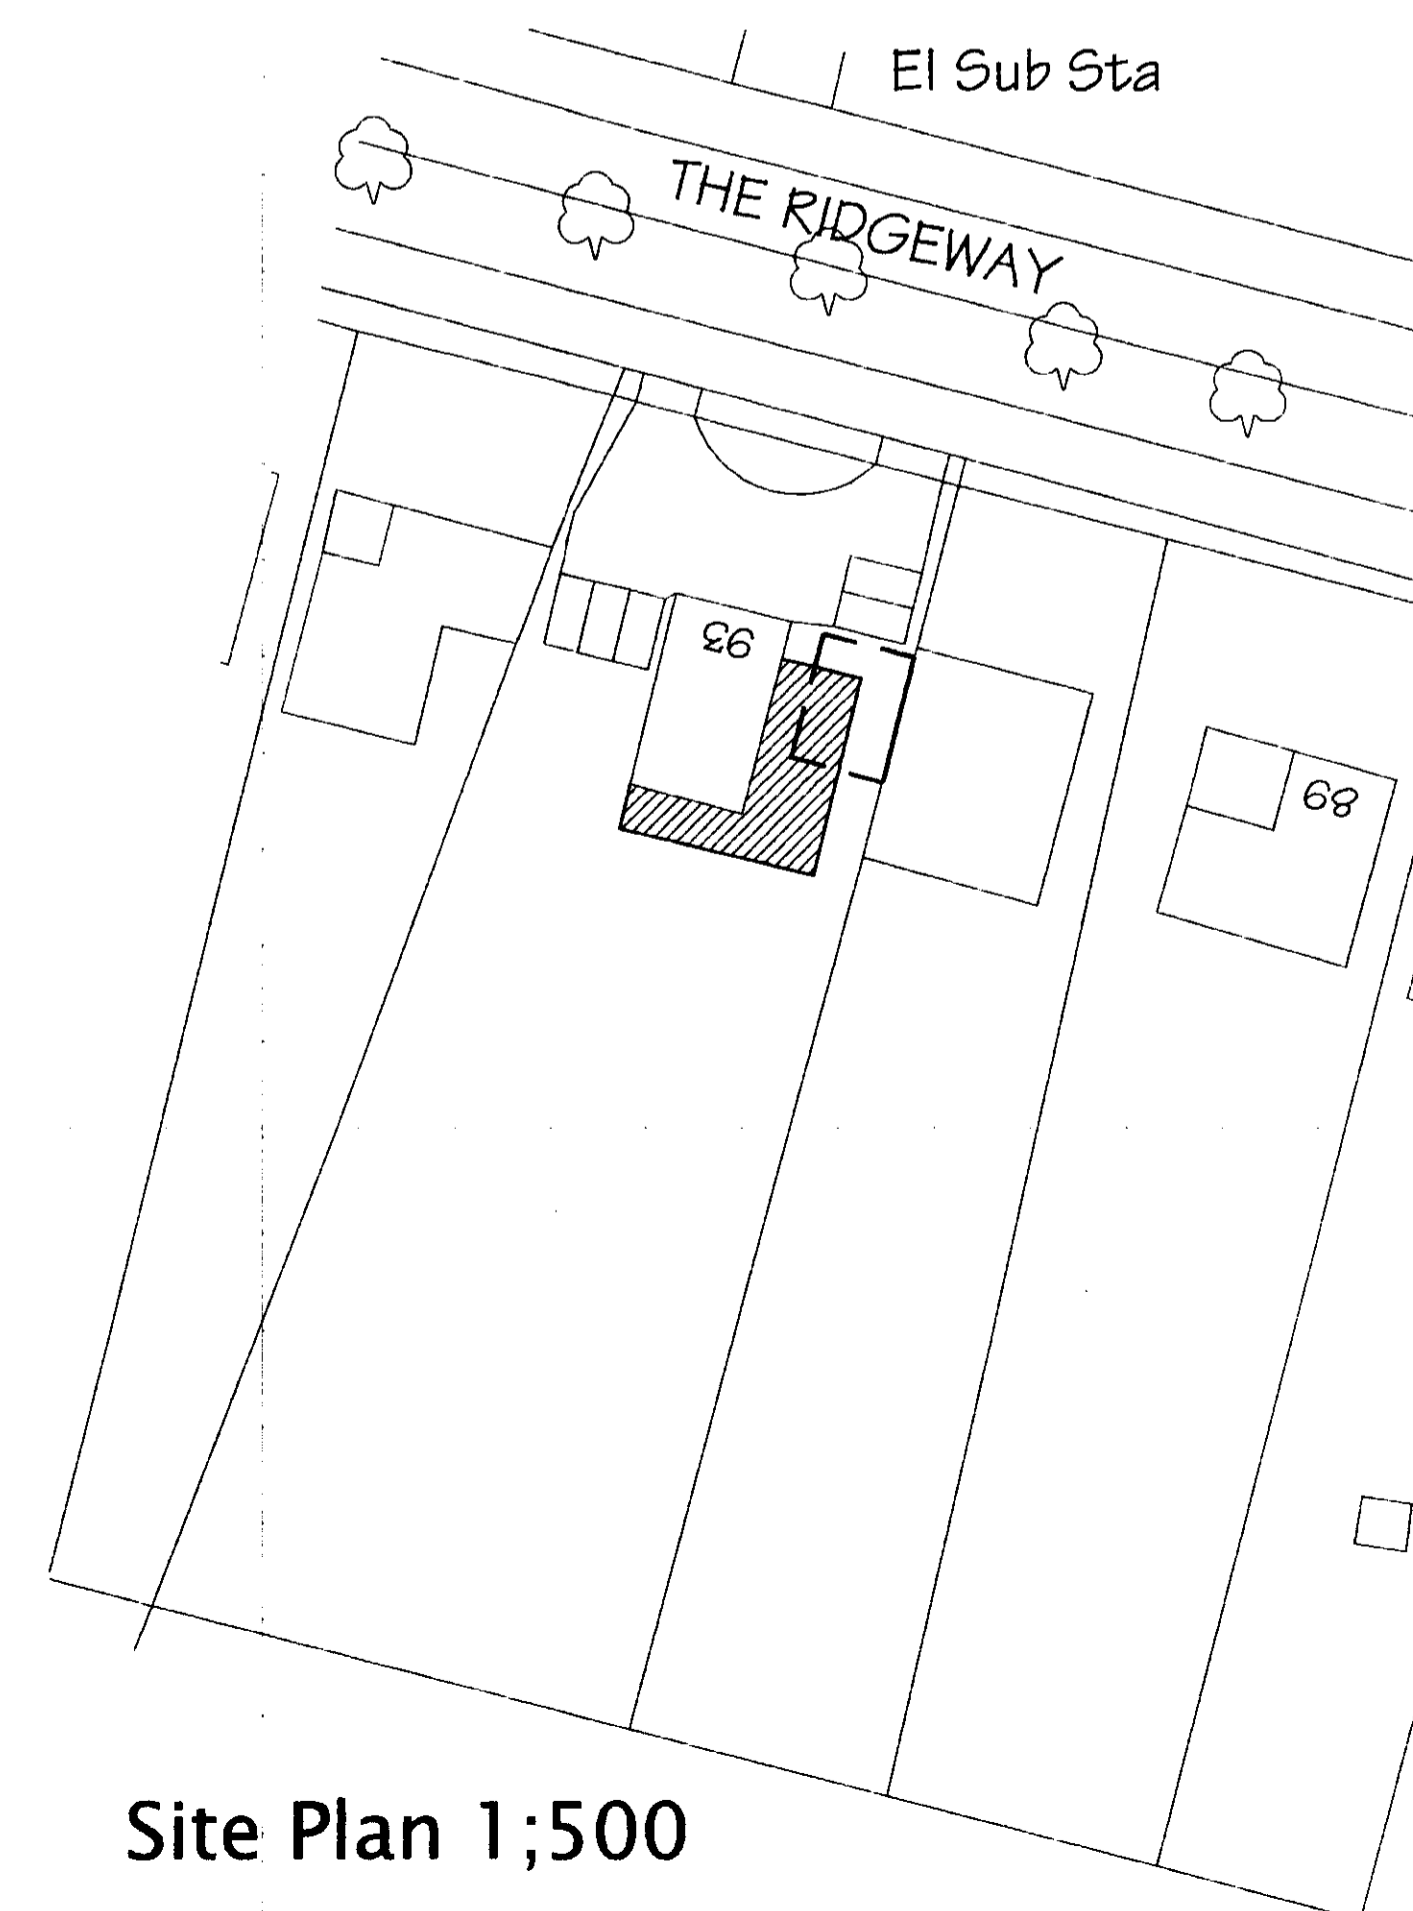

Site Plan 1;500


Notes:
Any discrepancies should be reported immediately

All dimensions should be checked on site prior to commencement of work

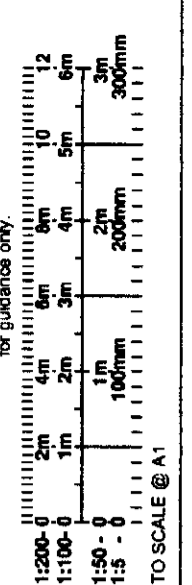

Site / Survey based on Ordnance Survey information provided by Prodat Systems Plc. (www.promap.co.uk) Prodat does not guarantee that all past or current uses or features will be identified in the product


The product does not give details about the actual state or condition of the Site nor should it be used or taken to indicate or exclude actual suitability or unsuitability of the Site for any particular purpose, or relied upon for determining saleability or value, or used as a substitute for any physical investigation or inspection.

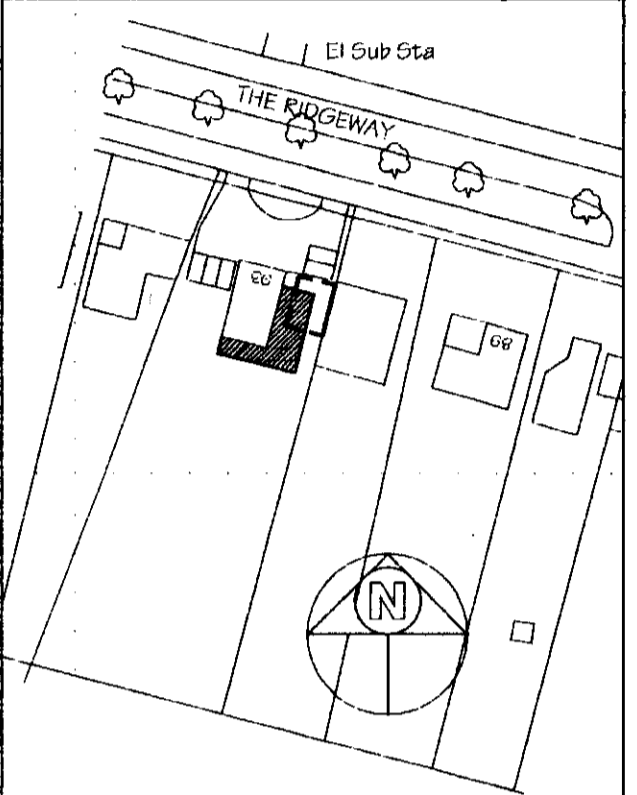

1:1250 Location Plan 1000m grid

SUPERSEDED
28 MAY 2010
NO: 56/2010/747/FR

WELWYN PATFIELD
PLANNING
OFFICE COPY
28 APR 2010
NO: 56/2010/747/FR

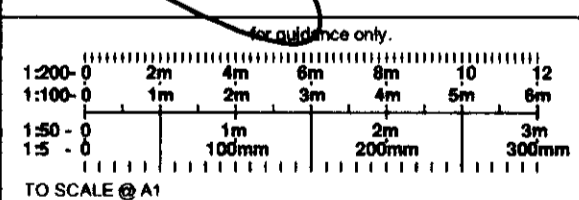

SUPERSEDED
28 MAY 2010
NO: 6

hps Hertford Planning Service
Architecture & Planning

Westgate House, 37-41 Castle Street,
Hertford, Herts SG14 1HH
Tel: 01992 552173 Fax: 01992 587643
Email: contact@hertfordplanning.co.uk

Project 93 The Ridgeway
Cuffley

Drawing Proposed Scheme
Plans and Elevations
with Juliet balcony

Date July 08

Scale 1:100 A1 sheet

Drawn mRn 8504/P/013