




south elevation from terrace

Scale 1:100



north elevation

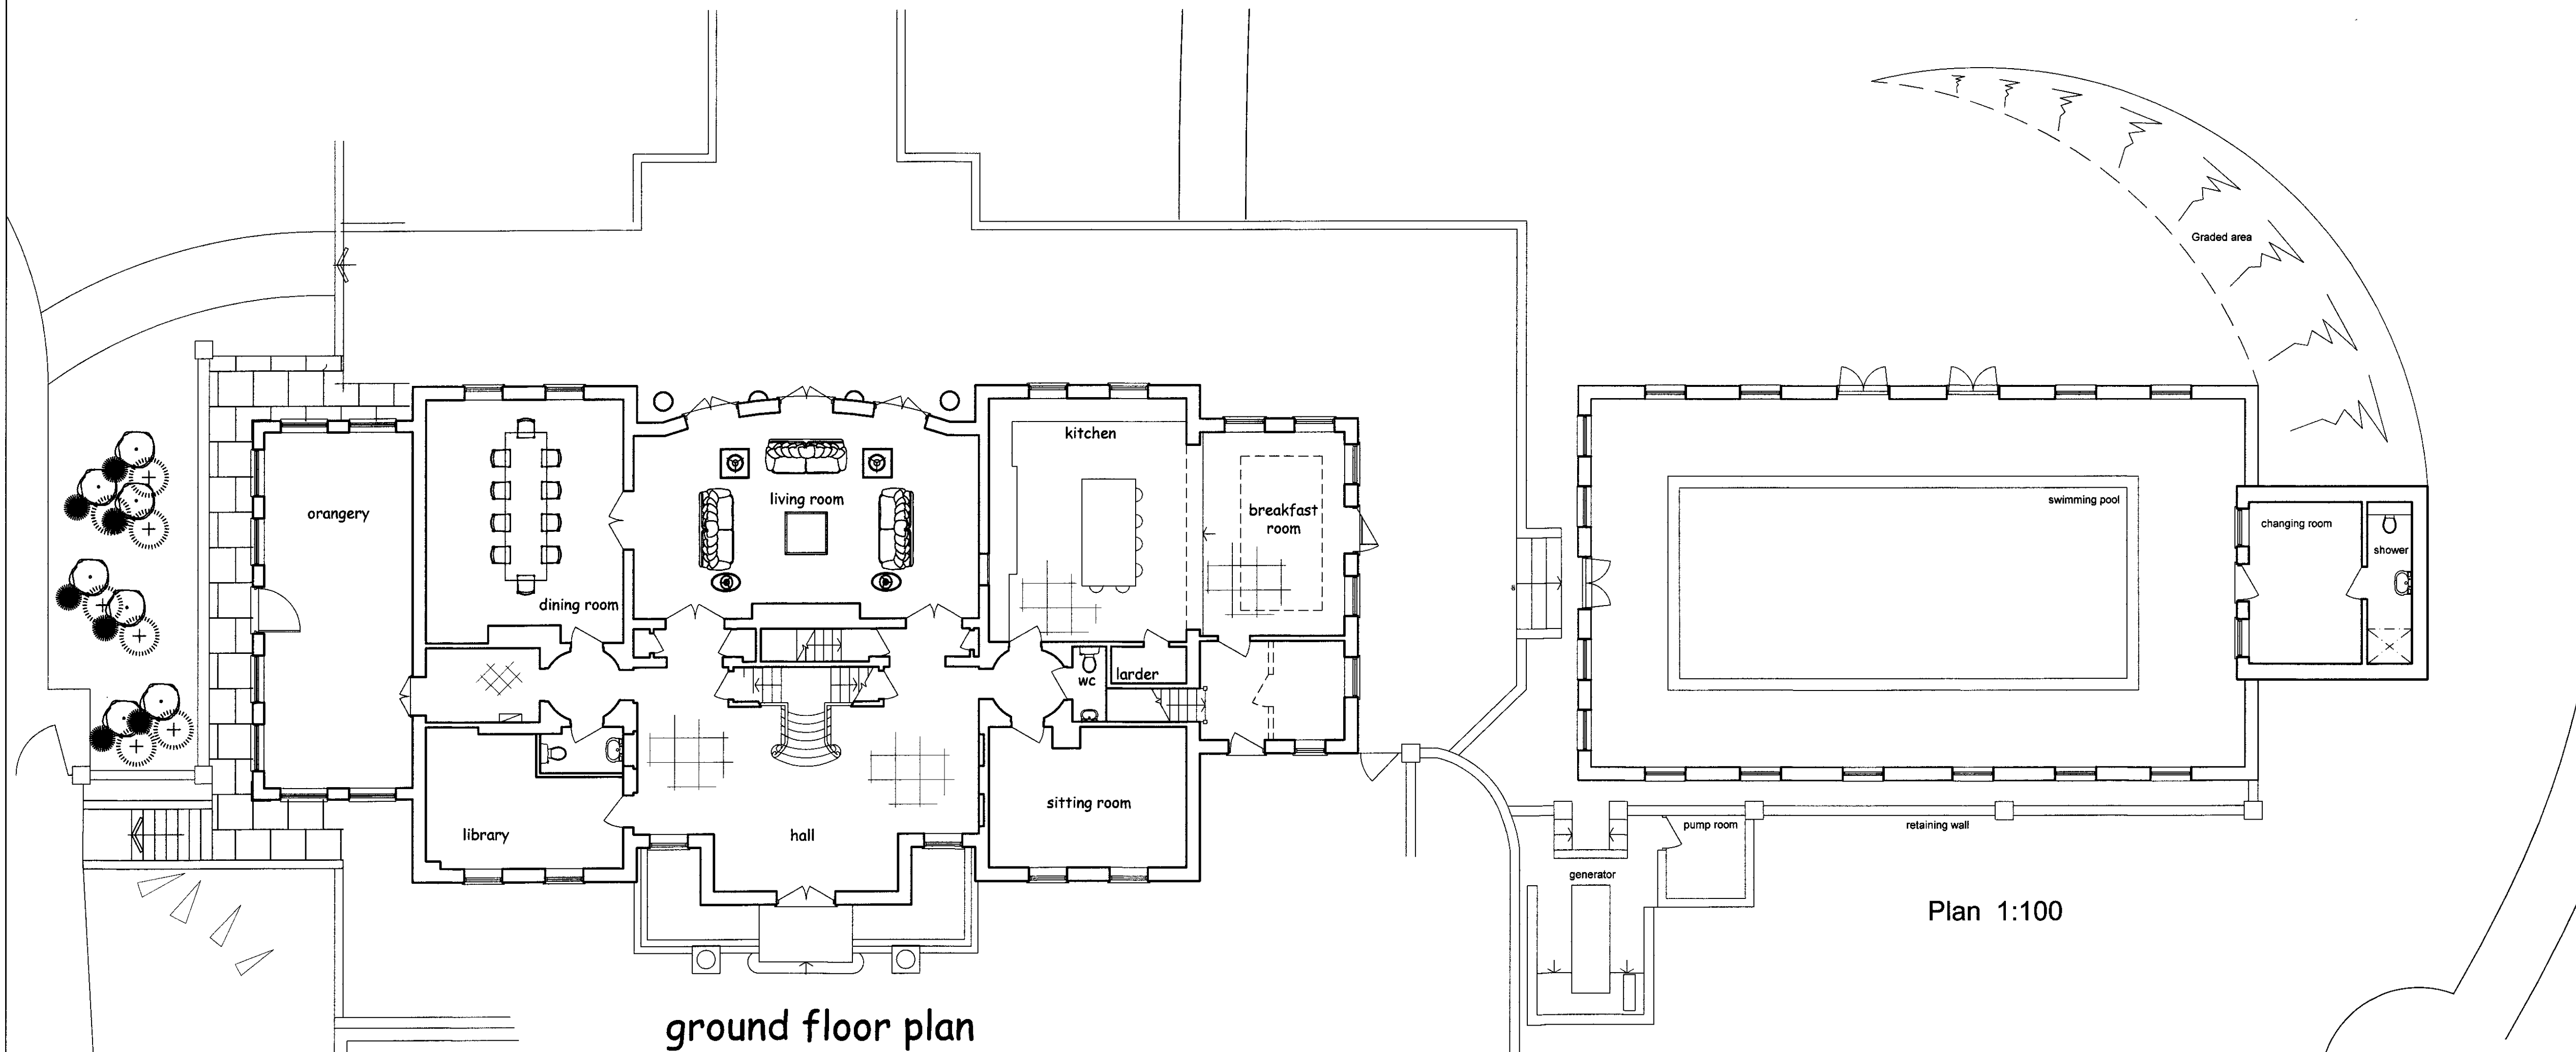

ground floor plan

Plan 1:100

1:2000	0.1	10m	100m	200m
1:1250	0.1	12.5m	125m	250m
1:1000	0.1	10m	100m	200m
1:500	0.2	5m	50m	100m
1:250	0.4	2.5m	25m	50m
1:100	1.0	1m	10m	20m
1:50	2.0	0.5m	5m	10m

notes:
 any discrepancies should be reported immediately
 all dimensions should be checked on site prior to commencement of work
 site/survey based on ordnance survey information provided by prodact systems plc, (www.promap.co.uk) prodact does not guarantee that all past or current uses or features will be identified in the product
 the product does not give details about the actual state or condition of the site nor should it be used or taken to indicate or exclude actual suitability or unsuitability of the site for any particular purpose, or relied upon for determining suitability or value, or used as a substitute for any physical investigation or inspection.
 drawings to be read in accordance with the dwelling emission rate (der/ter) calculation, the building must be built 'as designed' meeting the criteria set for air permeability.
 © HERTFORD PLANNING SERVICE
 note
 when printing off pdf's, it is the responsibility of the user to verify that the resulting prints are to scale on the appropriate sized sheet, also that the scale bars on the plan measure correctly.

PLANNING DEPARTMENT
 OFFICE COPY
 28 JUN 2012
 2012 / 1258

hps Hertford Planning Service
 Architecture & Planning
 Westgate House, 37-41 Castle Street,
 Hertford, Herts SG14 1HH
 Tel: 01992 552173 Fax: 01992 587643
 Email: contact@hertfordplanning.co.uk
 www.hertfordplanning.co.uk



Client Mr B and Mrs C Bester
 Description
 Project Wildewood
 Essendon
 AL9 6JG
 Drawing Proposed Pool Area
 Date 09/03/12
 Scale 1:100
 Sheet size A1
 Drawn mRn

10424-A1-PL07