

ALL DIMENSIONS MUST BE CHECKED ON SITE. ANY INCONSISTENCIES MUST BE REPORTED BACK TO THE ARCHITECT.
 THIS DRAWING AND ANY DESIGNS INDICATED THEREON ARE THE COPYRIGHT OF BROOKS / MURRAY ARCHITECTS.
 ALL RIGHTS ARE RESERVED.
 NO PART OF THIS WORK MAY BE PRODUCED WITHOUT PRIOR PERMISSION IN WRITING FROM BROOKS / MURRAY ARCHITECTS.

PARKING


Public:	50 (6 access.)
Job centre:	31
Existing private:	13
For new commercial units:	21
For new residential units:	28
Grand total:	141

Parking key:
 J = Job centre parking
 E = Existing private parking
 C = Allocated for new commercial units
 R = Allocated for new residential units
 Unmarked spaces are public, inc. accessible

Read in conjunction with 789-110 (Basement Plan)

Revisions


A	17.11.11	Revised red line and reduced scale. Scale bar added
B	25.11.11	Scaled 1:1250 plan added
C	27.1.11	Blue line added
D	28.1.11	P Alton revisions Drawing number changed (formerly 789 SK 001 D)
E	28.1.11	P Alton revisions
F	31.1.11	Red Line revisions
G	04.02.11	Red Line revision
H	16.03.11	Drawing Number Revised Previously known as 780-011G
I	17.03.11	Amendments to roads around terraced houses
J	25.03.11	Parking allocations added, amendments to disabled parking
K	31.03.11	Parking amended
L	02.06.11	Parking and redline amended, issued for comment
M	16.06.11	Minor amendments redline, landscaping added, labels added
N	10.08.11	Minor amendments to parking
O	16.08.11	Minor amendments to landscaping
P	24.11.11	Minor amendments in response to planning consultation - including disabled car parking locations and bicycle racks

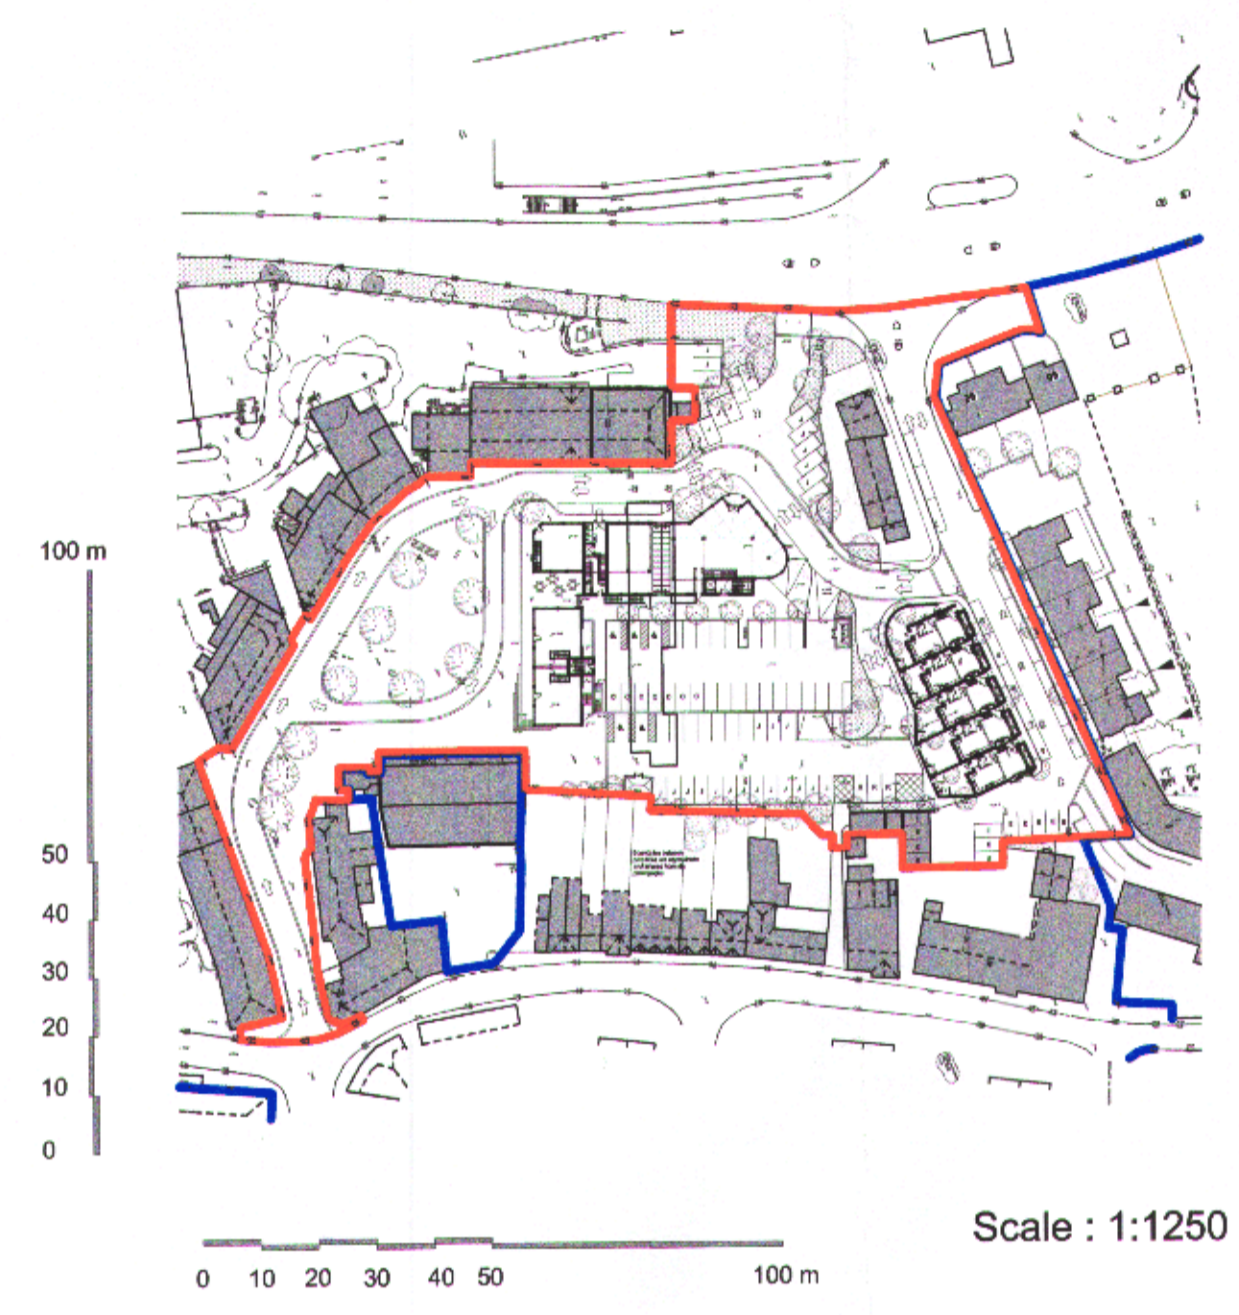

Landscaping

- New tarmac with rolled gravel top falling to gravel setts
- New stone/reconstituted stone paving slabs for pedestrian access - suitable for vehicular overrun in selected locations, with granite setts/marshalls conservation kerb edging
- Grass and soft landscaping

Read in conjunction with 789-091

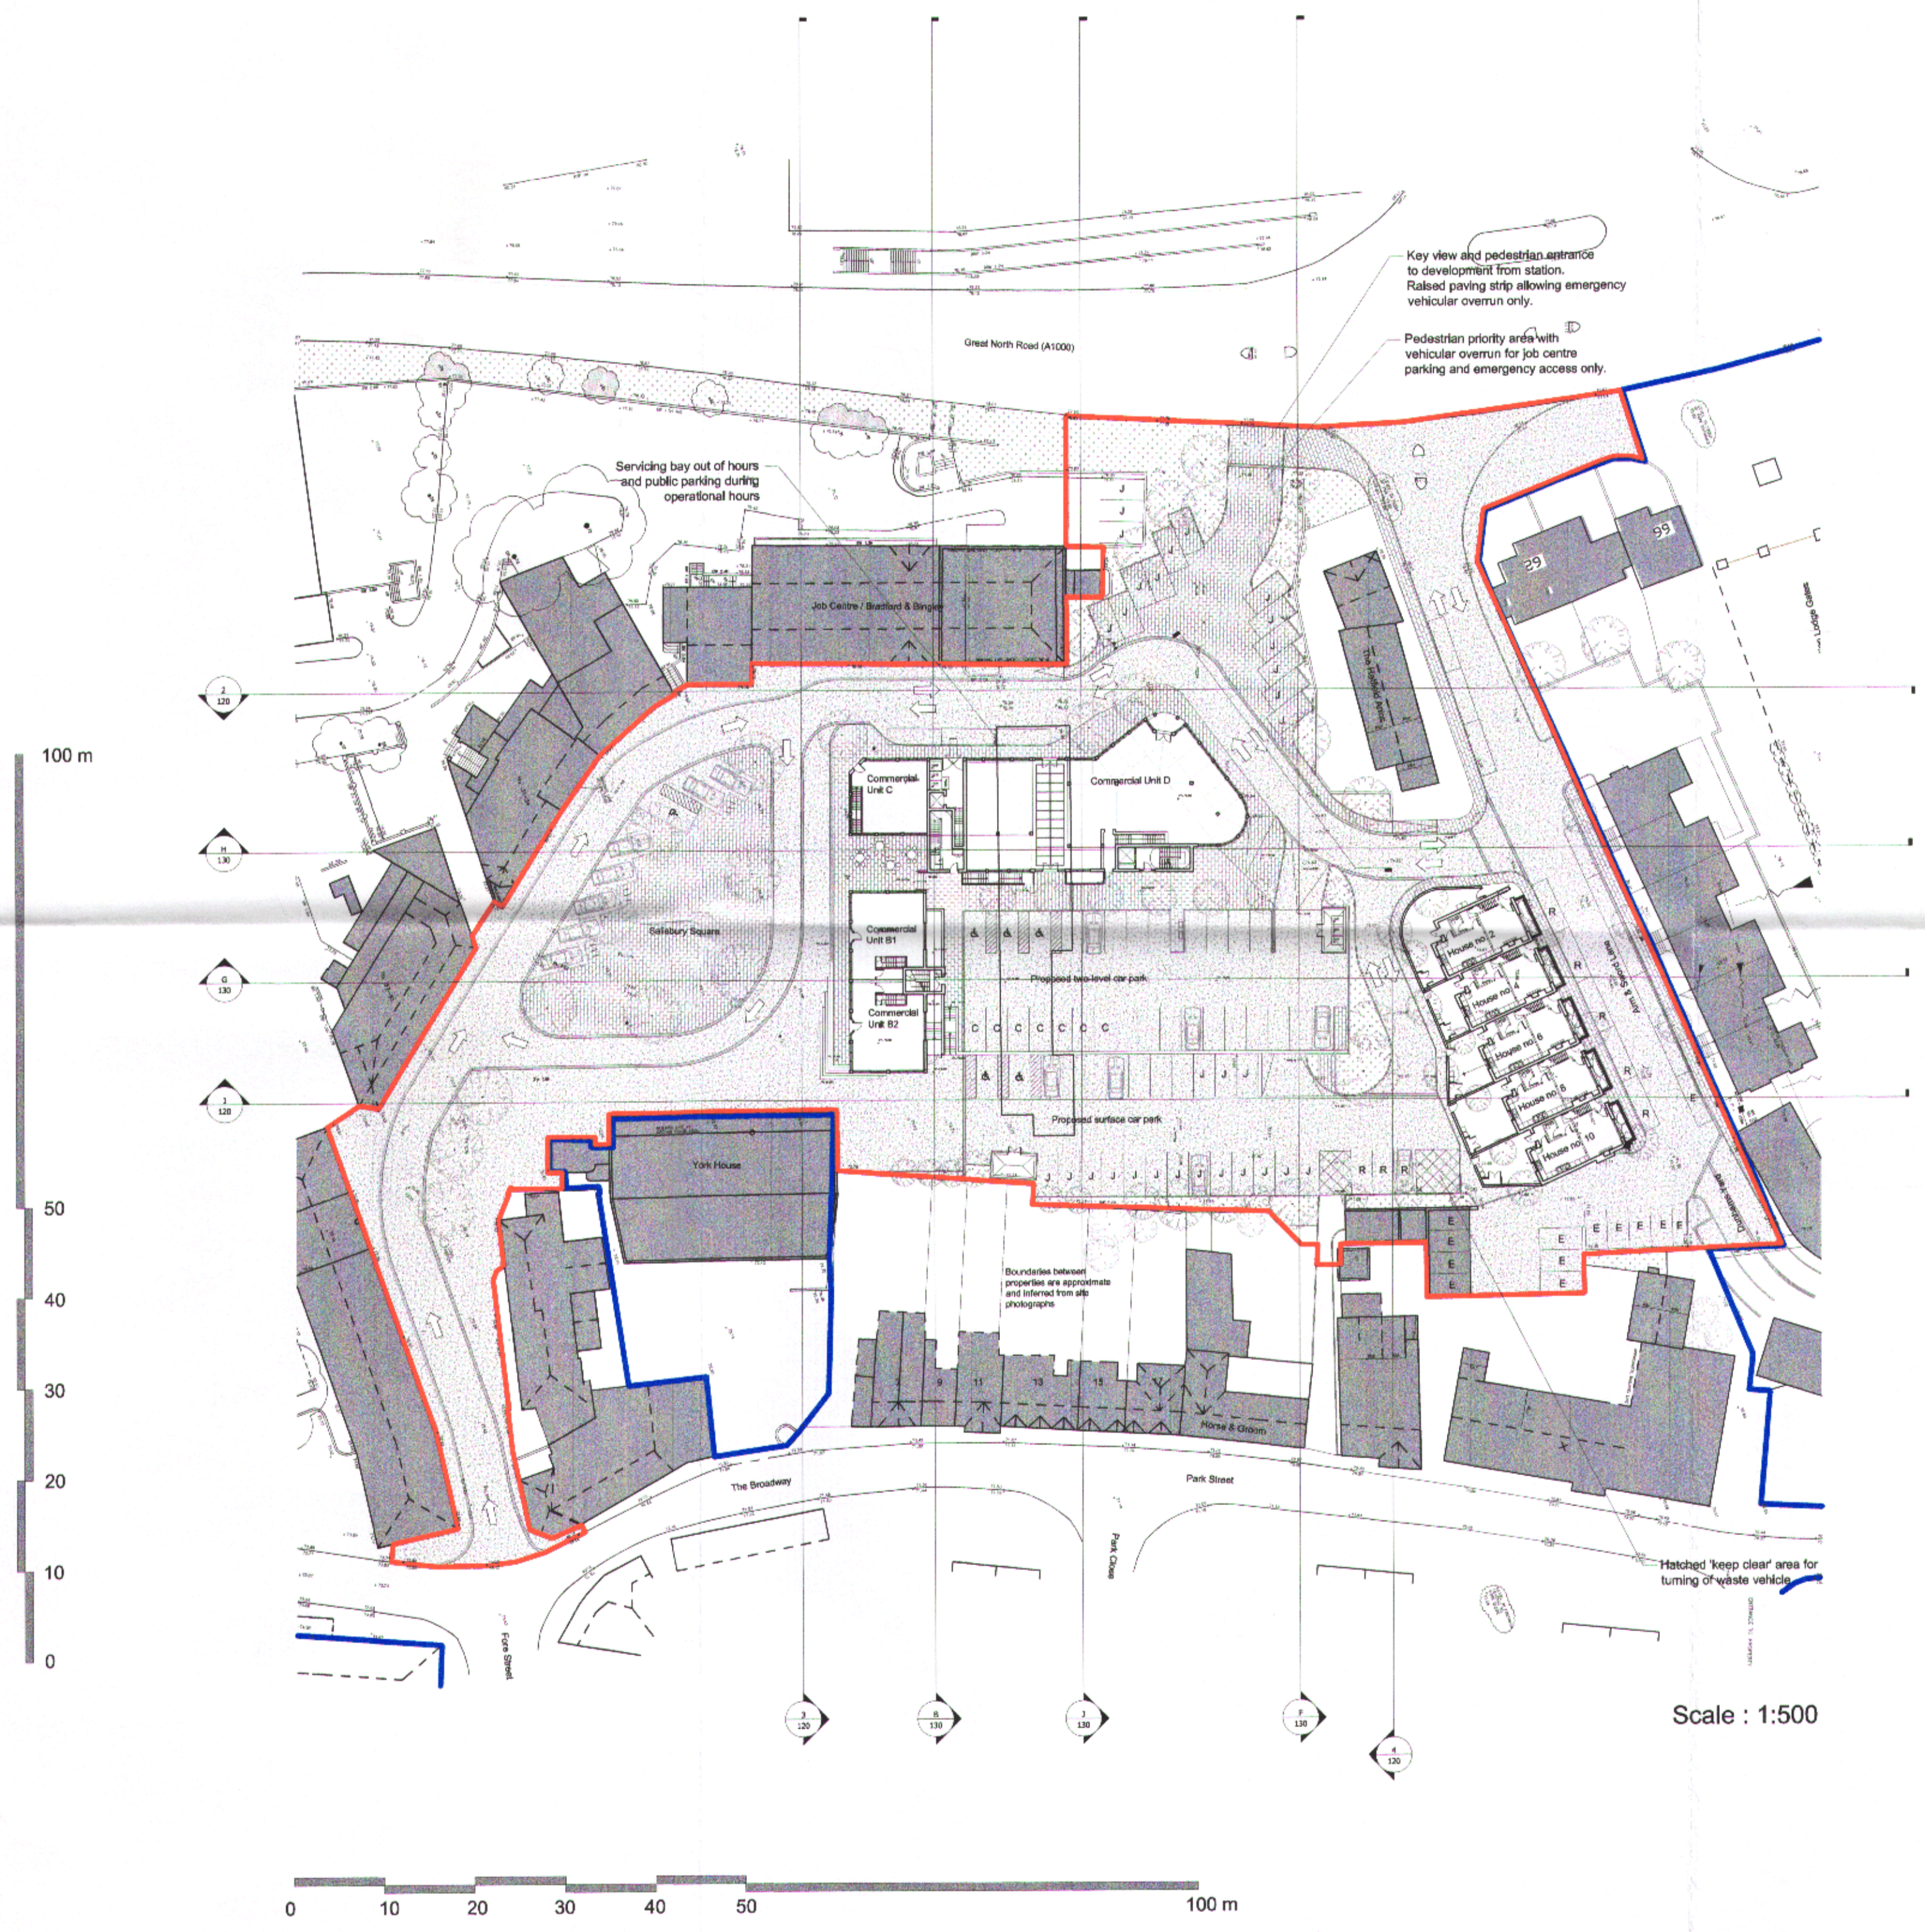

AMENDMENT
 - DEC 2011
 NO: 6 2011/1994

Drawing Status
PRELIMINARY

BROOKS / MURRAY
 ARCHITECTS
 8-10 NEW WORTH PLACE
 LONDON EC2A 4JA
 TEL 020 7739 9955
 FAX 020 7739 9944
 architects@brooksmurray.com

CLIENT:
GASCOYNE CECIL ESTATES

JOB:
Salisbury Square

DATE: Jan 2011 SCALE: 1:500@A1

DRAWING TITLE:
Proposed Site plan - Ground level

DRAWING NUMBER:
789 - 109 P