






PROPOSED FRONT ELEVATION

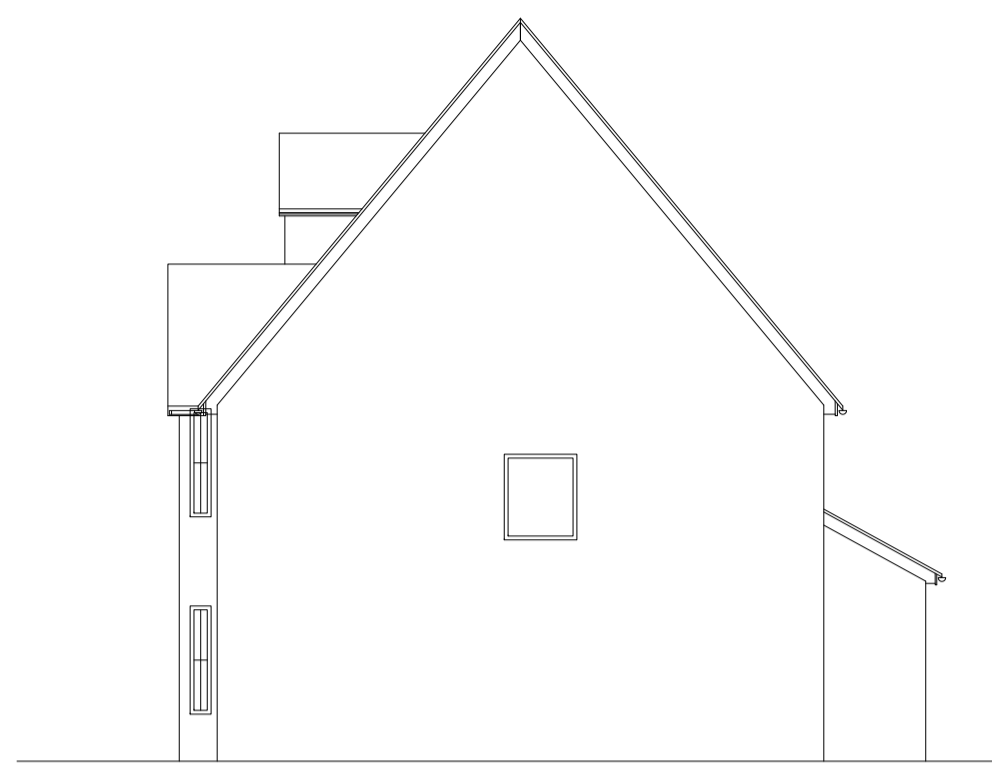

PROPOSED SIDE ELEVATION (SOUTH)

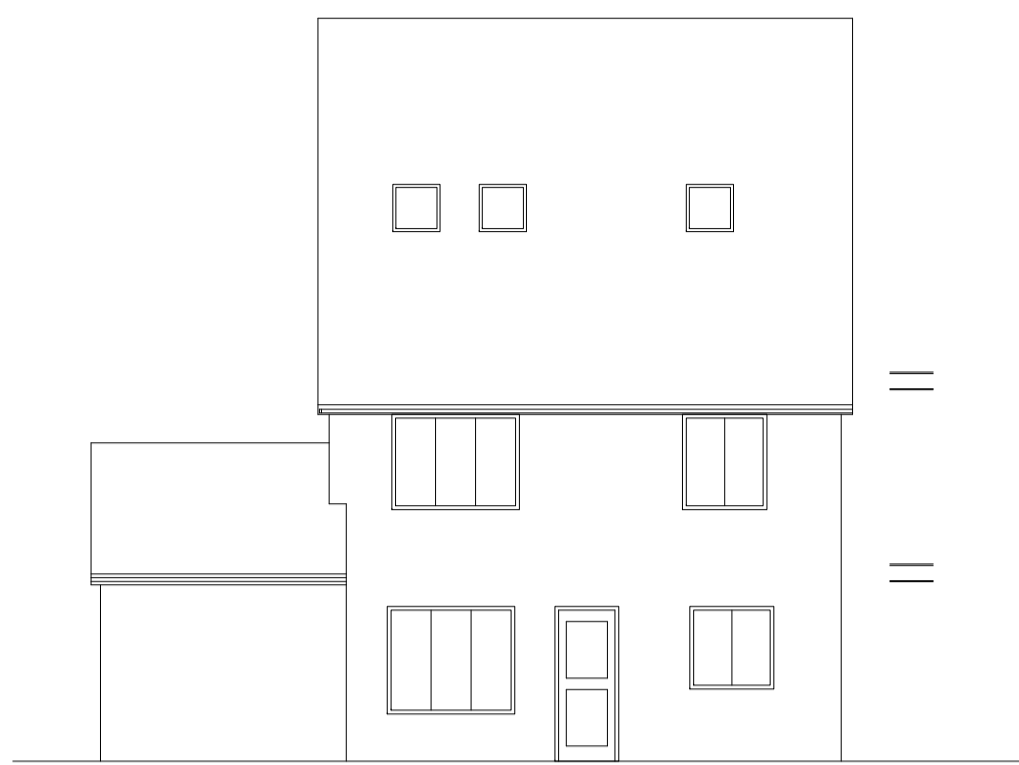

PROPOSED REAR ELEVATION

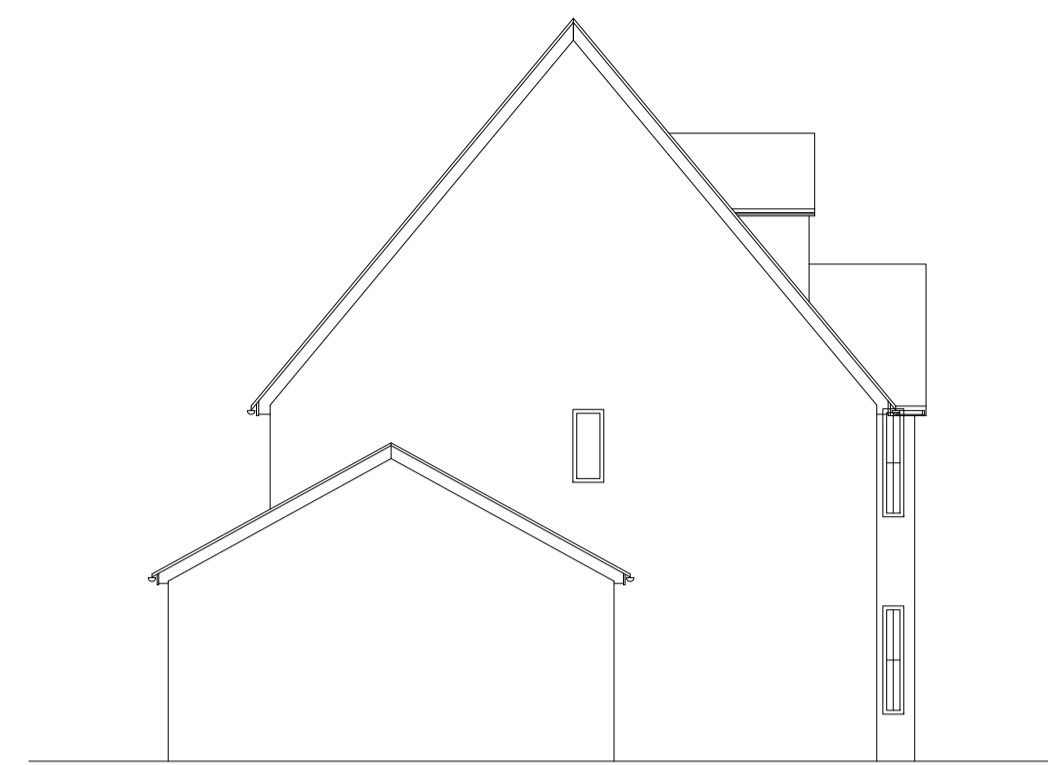


PROPOSED SIDE ELEVATION (NORTH)



SITE LOCATION PLAN  
SCALE 1 : 1250 @ A1




PROPOSED FRONT ELEVATION

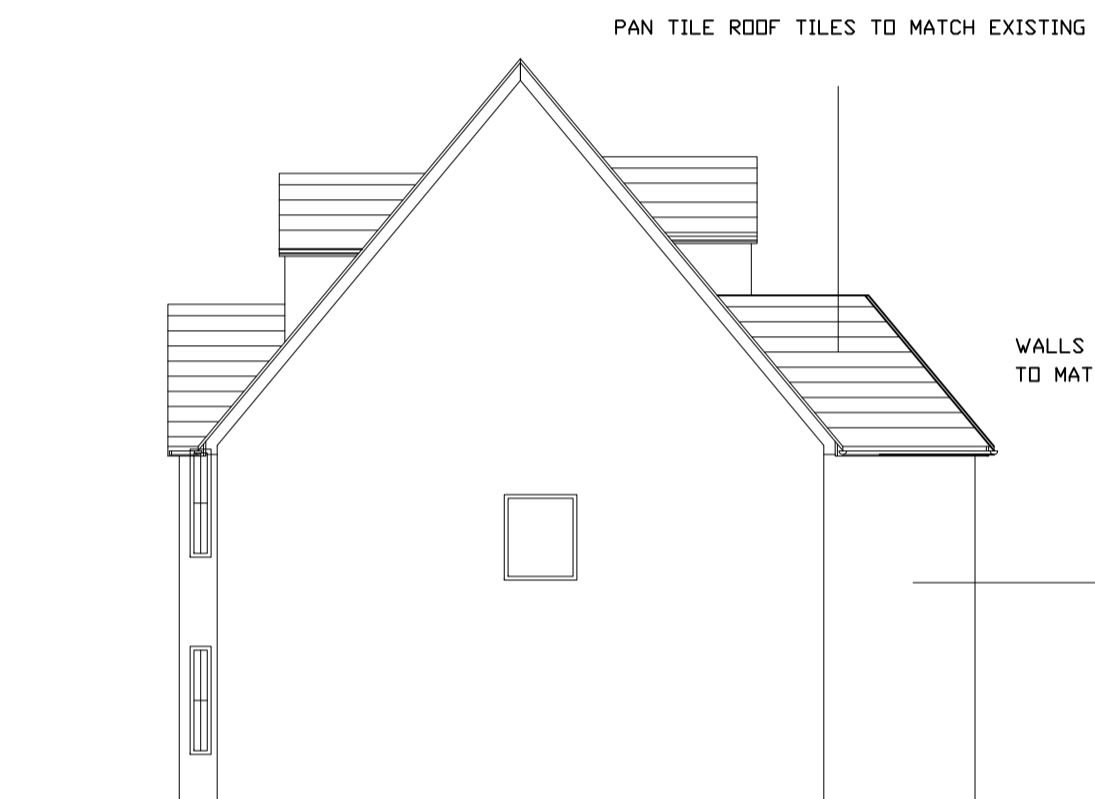

PROPOSED SIDE ELEVATION (SOUTH)




PROPOSED REAR ELEVATION

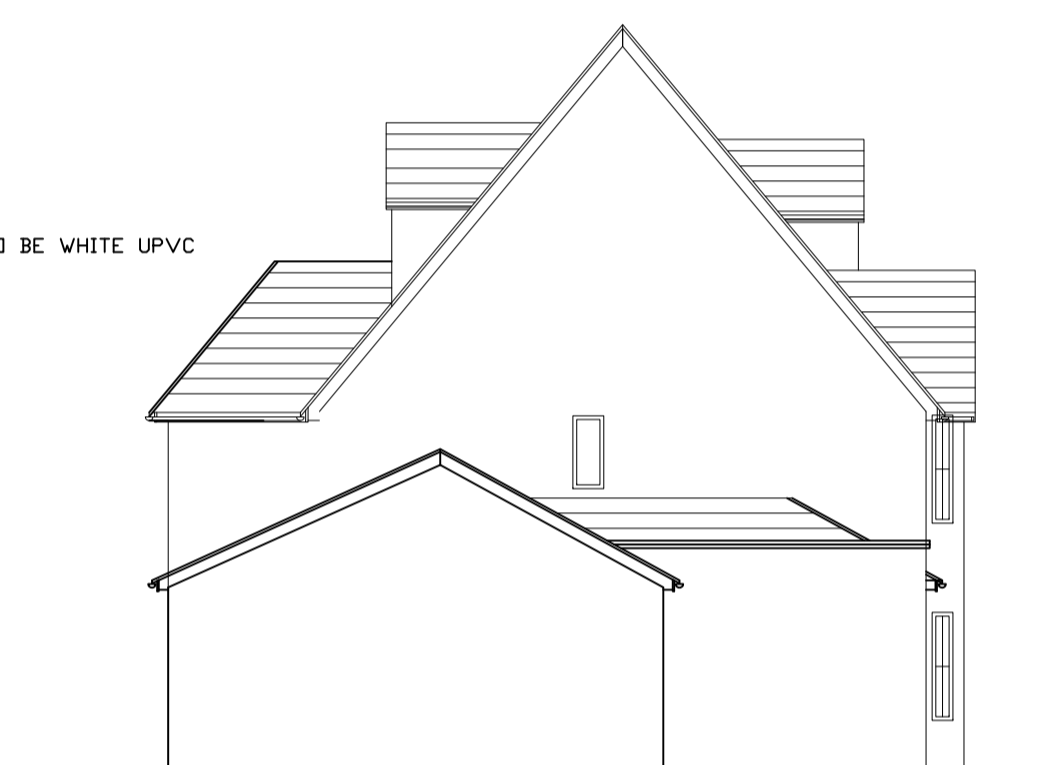


PROPOSED SIDE ELEVATION (NORTH)




BLOCK PLAN  
SCALE 1 : 500 @ A1

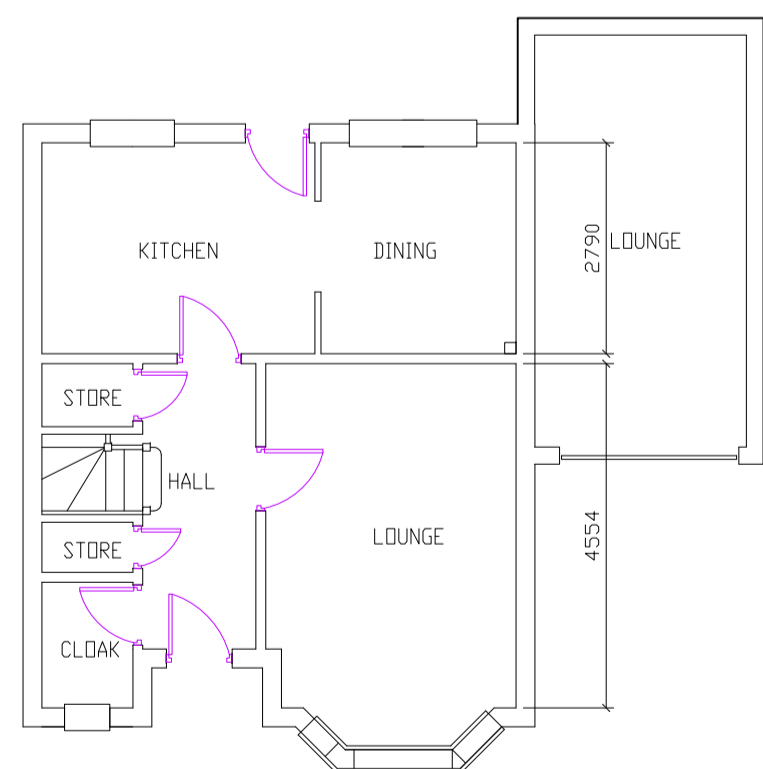


EXISTING GROUND FLOOR PLAN

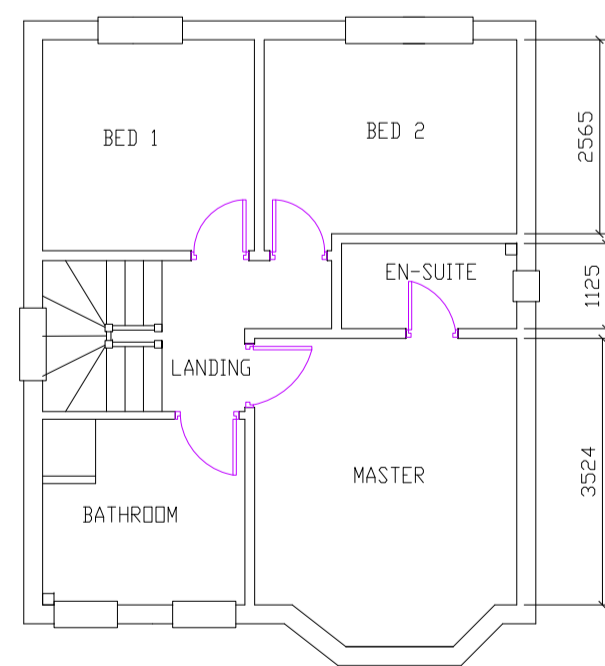


EXISTING FIRST FLOOR PLAN

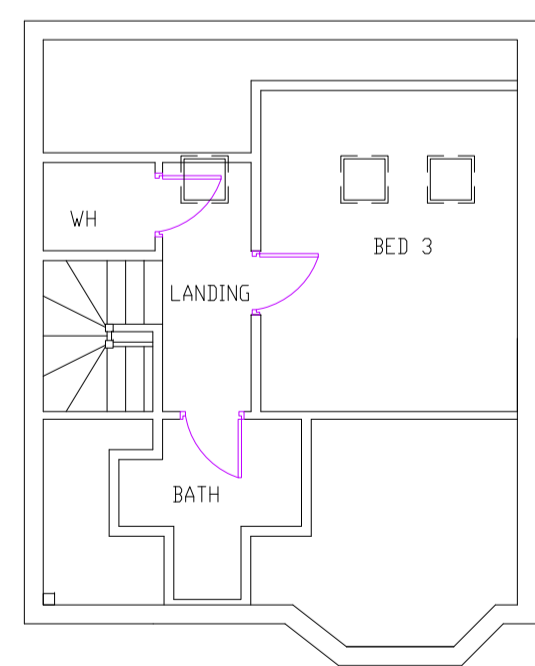


EXISTING SECOND FLOOR PLAN

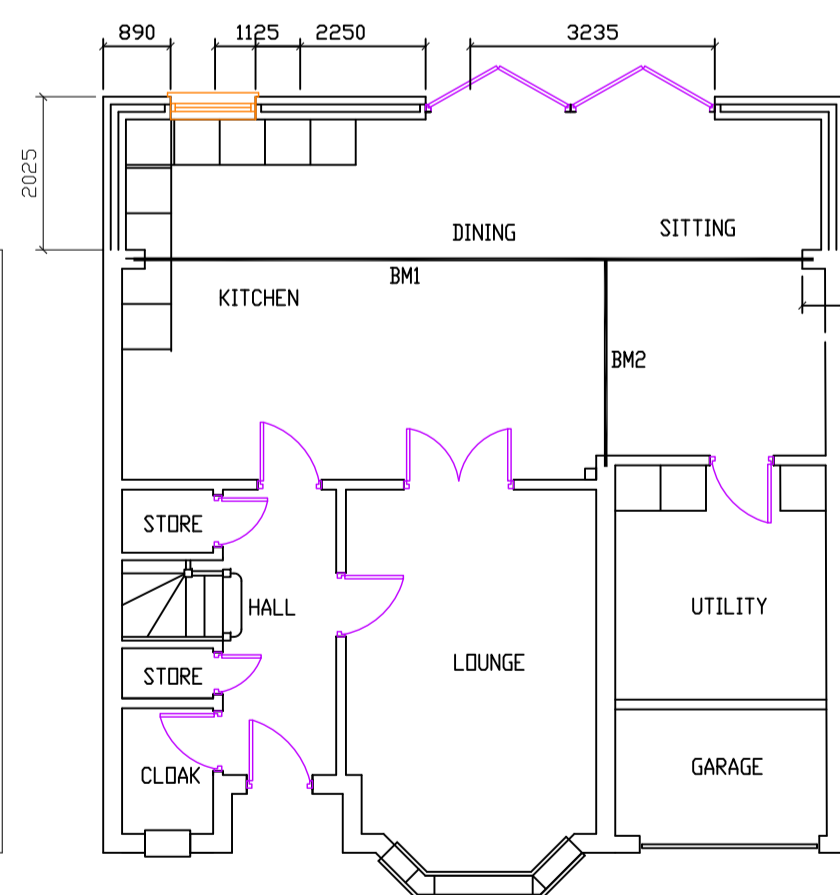


PROPOSED GROUND FLOOR PLAN

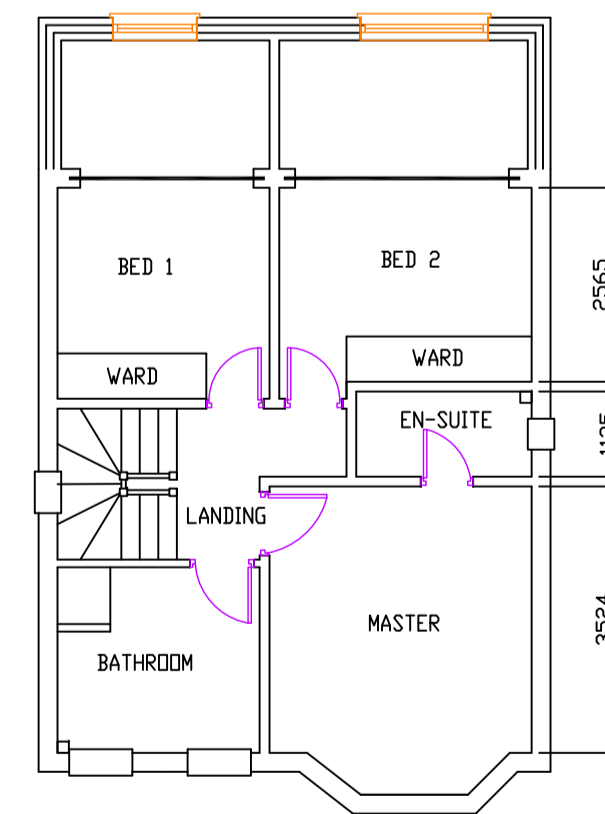


PROPOSED FIRST FLOOR PLAN

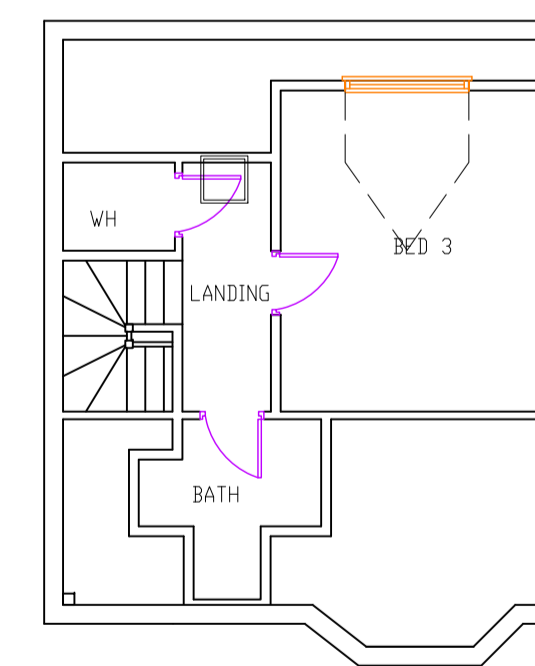


PROPOSED SECOND FLOOR PLAN

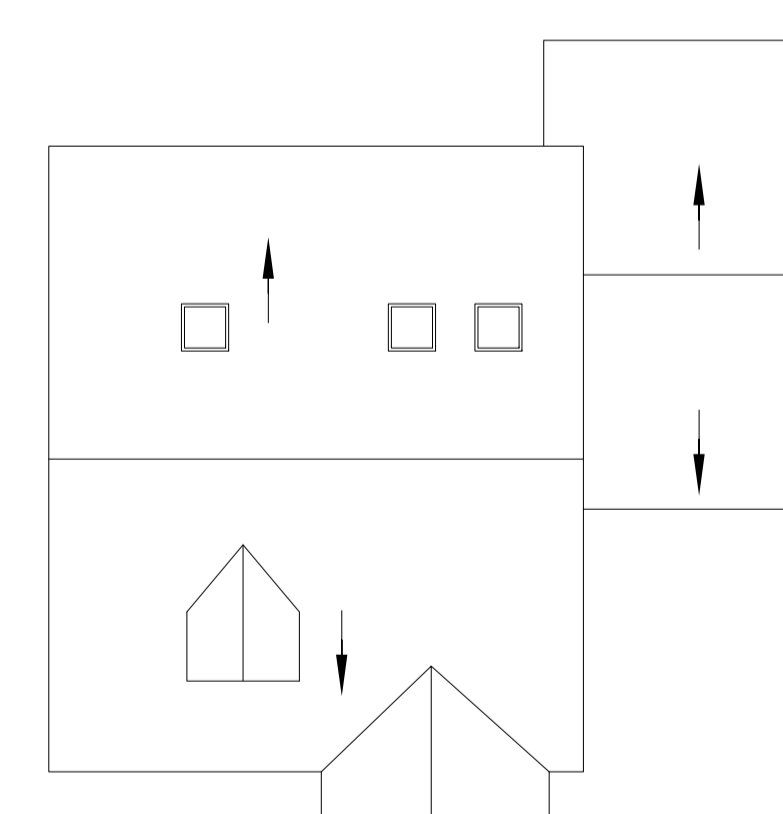

EXISTING ROOF PLAN

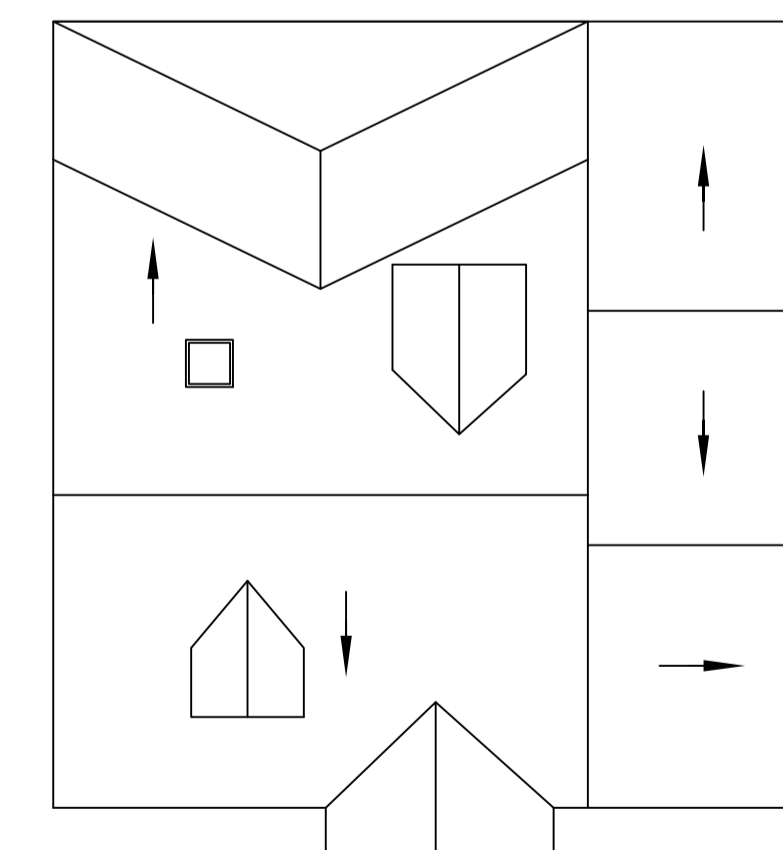

PROPOSED ROOF PLAN

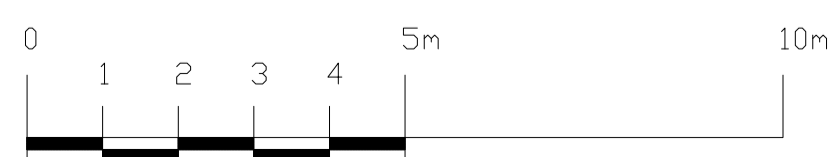

SCALE 1 : 100 @A1

Project/Site Location		Drawing Title	
Mr & Mrs R Pearson 50, Bluebell Way Hatfield Hertfordshire AL10 9FJ		First Floor Rear Extension	
Drawn	Scale @ A1	Checked	Date
Mark Grainger	1:100		April 2014
Drawing No: 1455-01		Rev: B	