


Notes

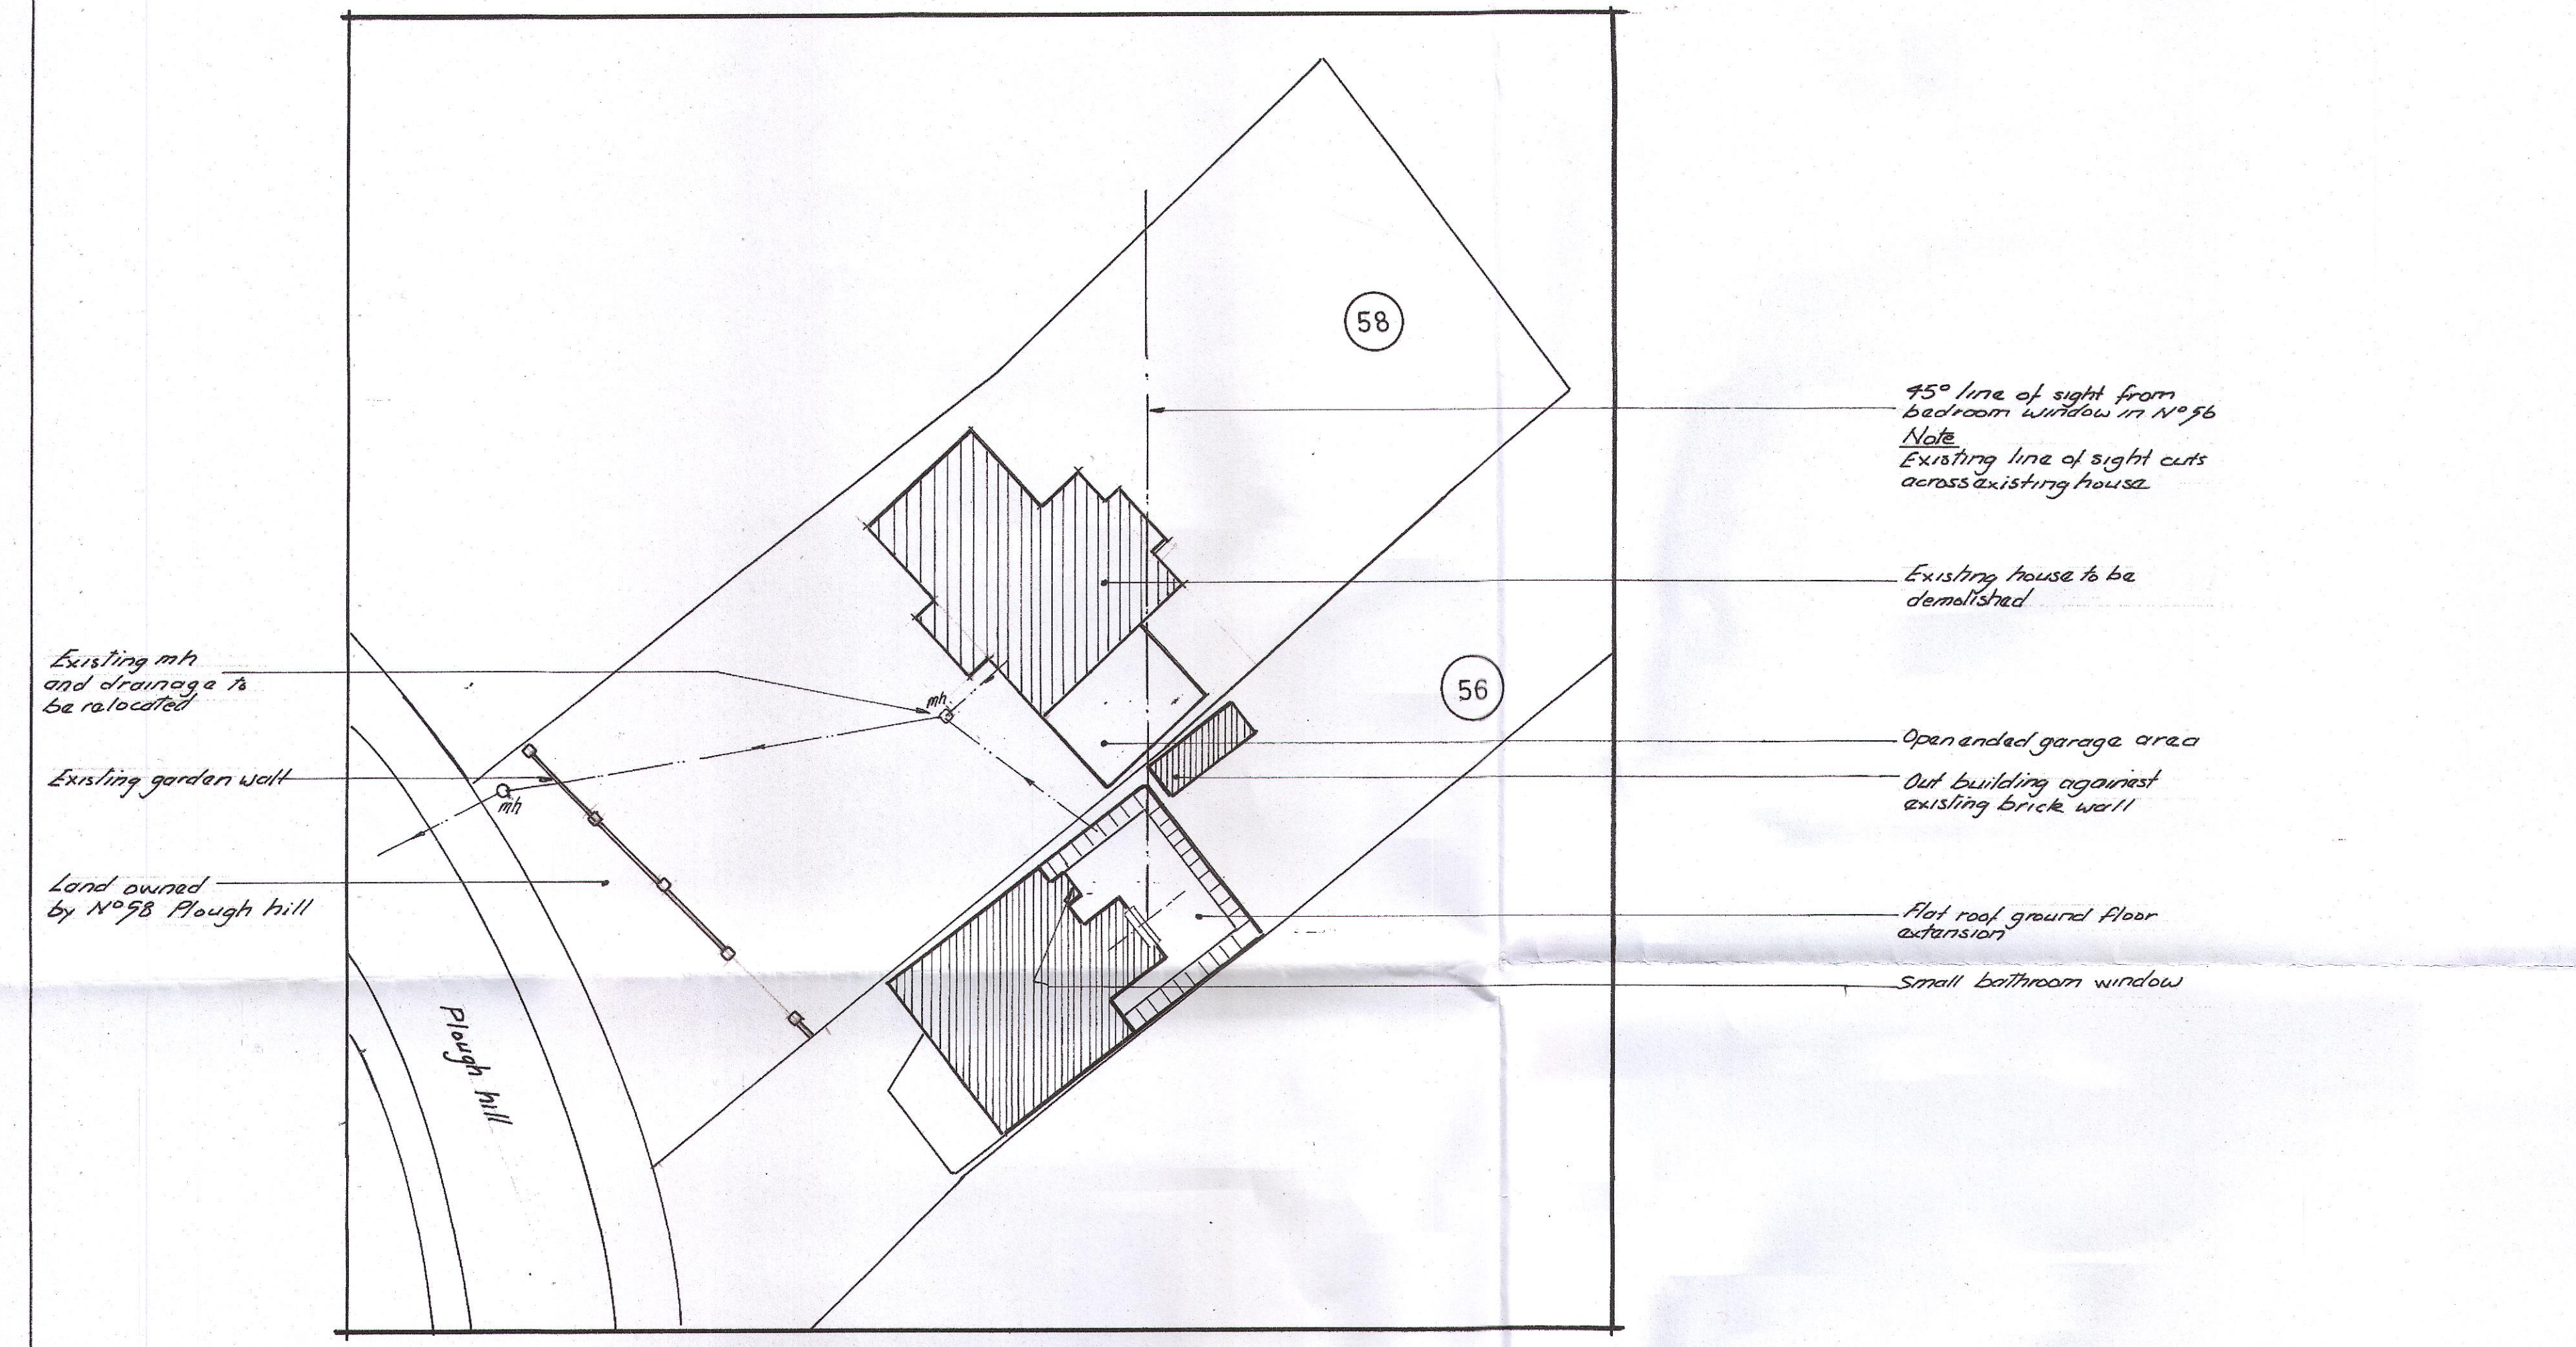

45° line of sight from bedroom window in No 56
 Note
 Existing line of sight cuts across existing house

Existing house to be demolished

Open ended garage area

Out building against existing brick wall

Flat roof ground floor extension


Small bathroom window

Existing mh and drainage to be relocated

Existing garden wall

Land owned by No 58 Plough Hill

Existing Site Plan 1:200

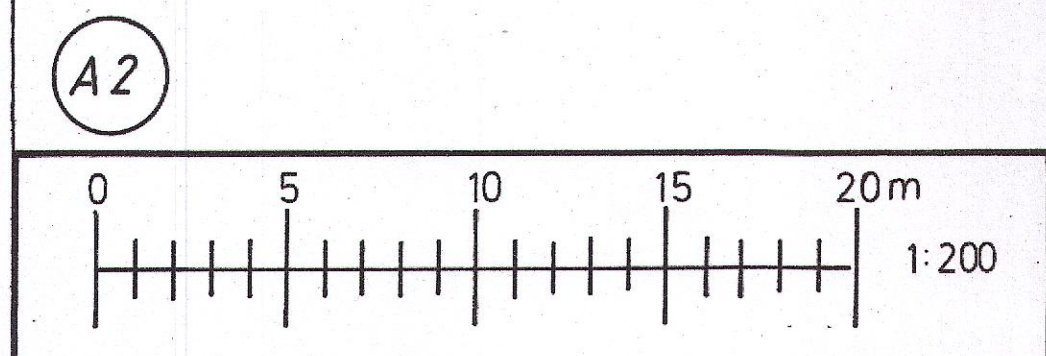

Rev	Detail	Date

Location
58 Plough Hill
Cuffley EN6 4DS

Scale	Date
As shown	Nov 2017
Dwg No	
DB/JC/200	