


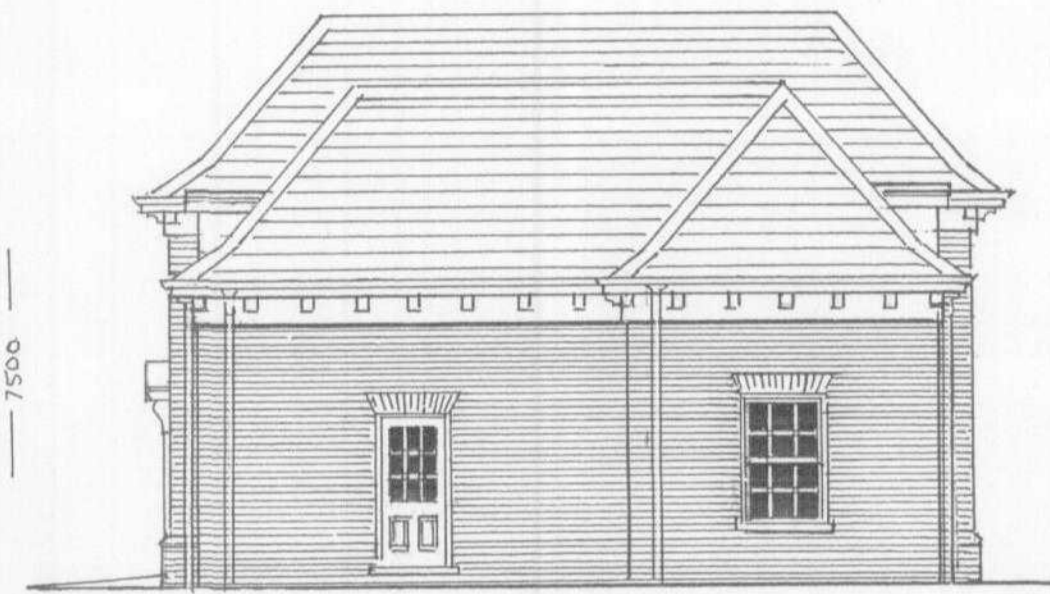


SOUTH EAST ELEVATION



NORTH EAST ELEVATION

- Roof :- Plain brown clay tiles
- Windows :- Vertically hung timber true sash windows
- Walls :- Soft red stock brickwork
- Doors :- Timber part glazed doors with raised and fielded panels
- Garage Doors :- Side hung painted timber
- Lintels & Cills :- Cut brick flat arch lintel detail 100mm deep stone cills
- Dormer Cheeks :- Lead clad
- Soffit :- 400mm wide with 400mm deep frieze and shaped timber brackets

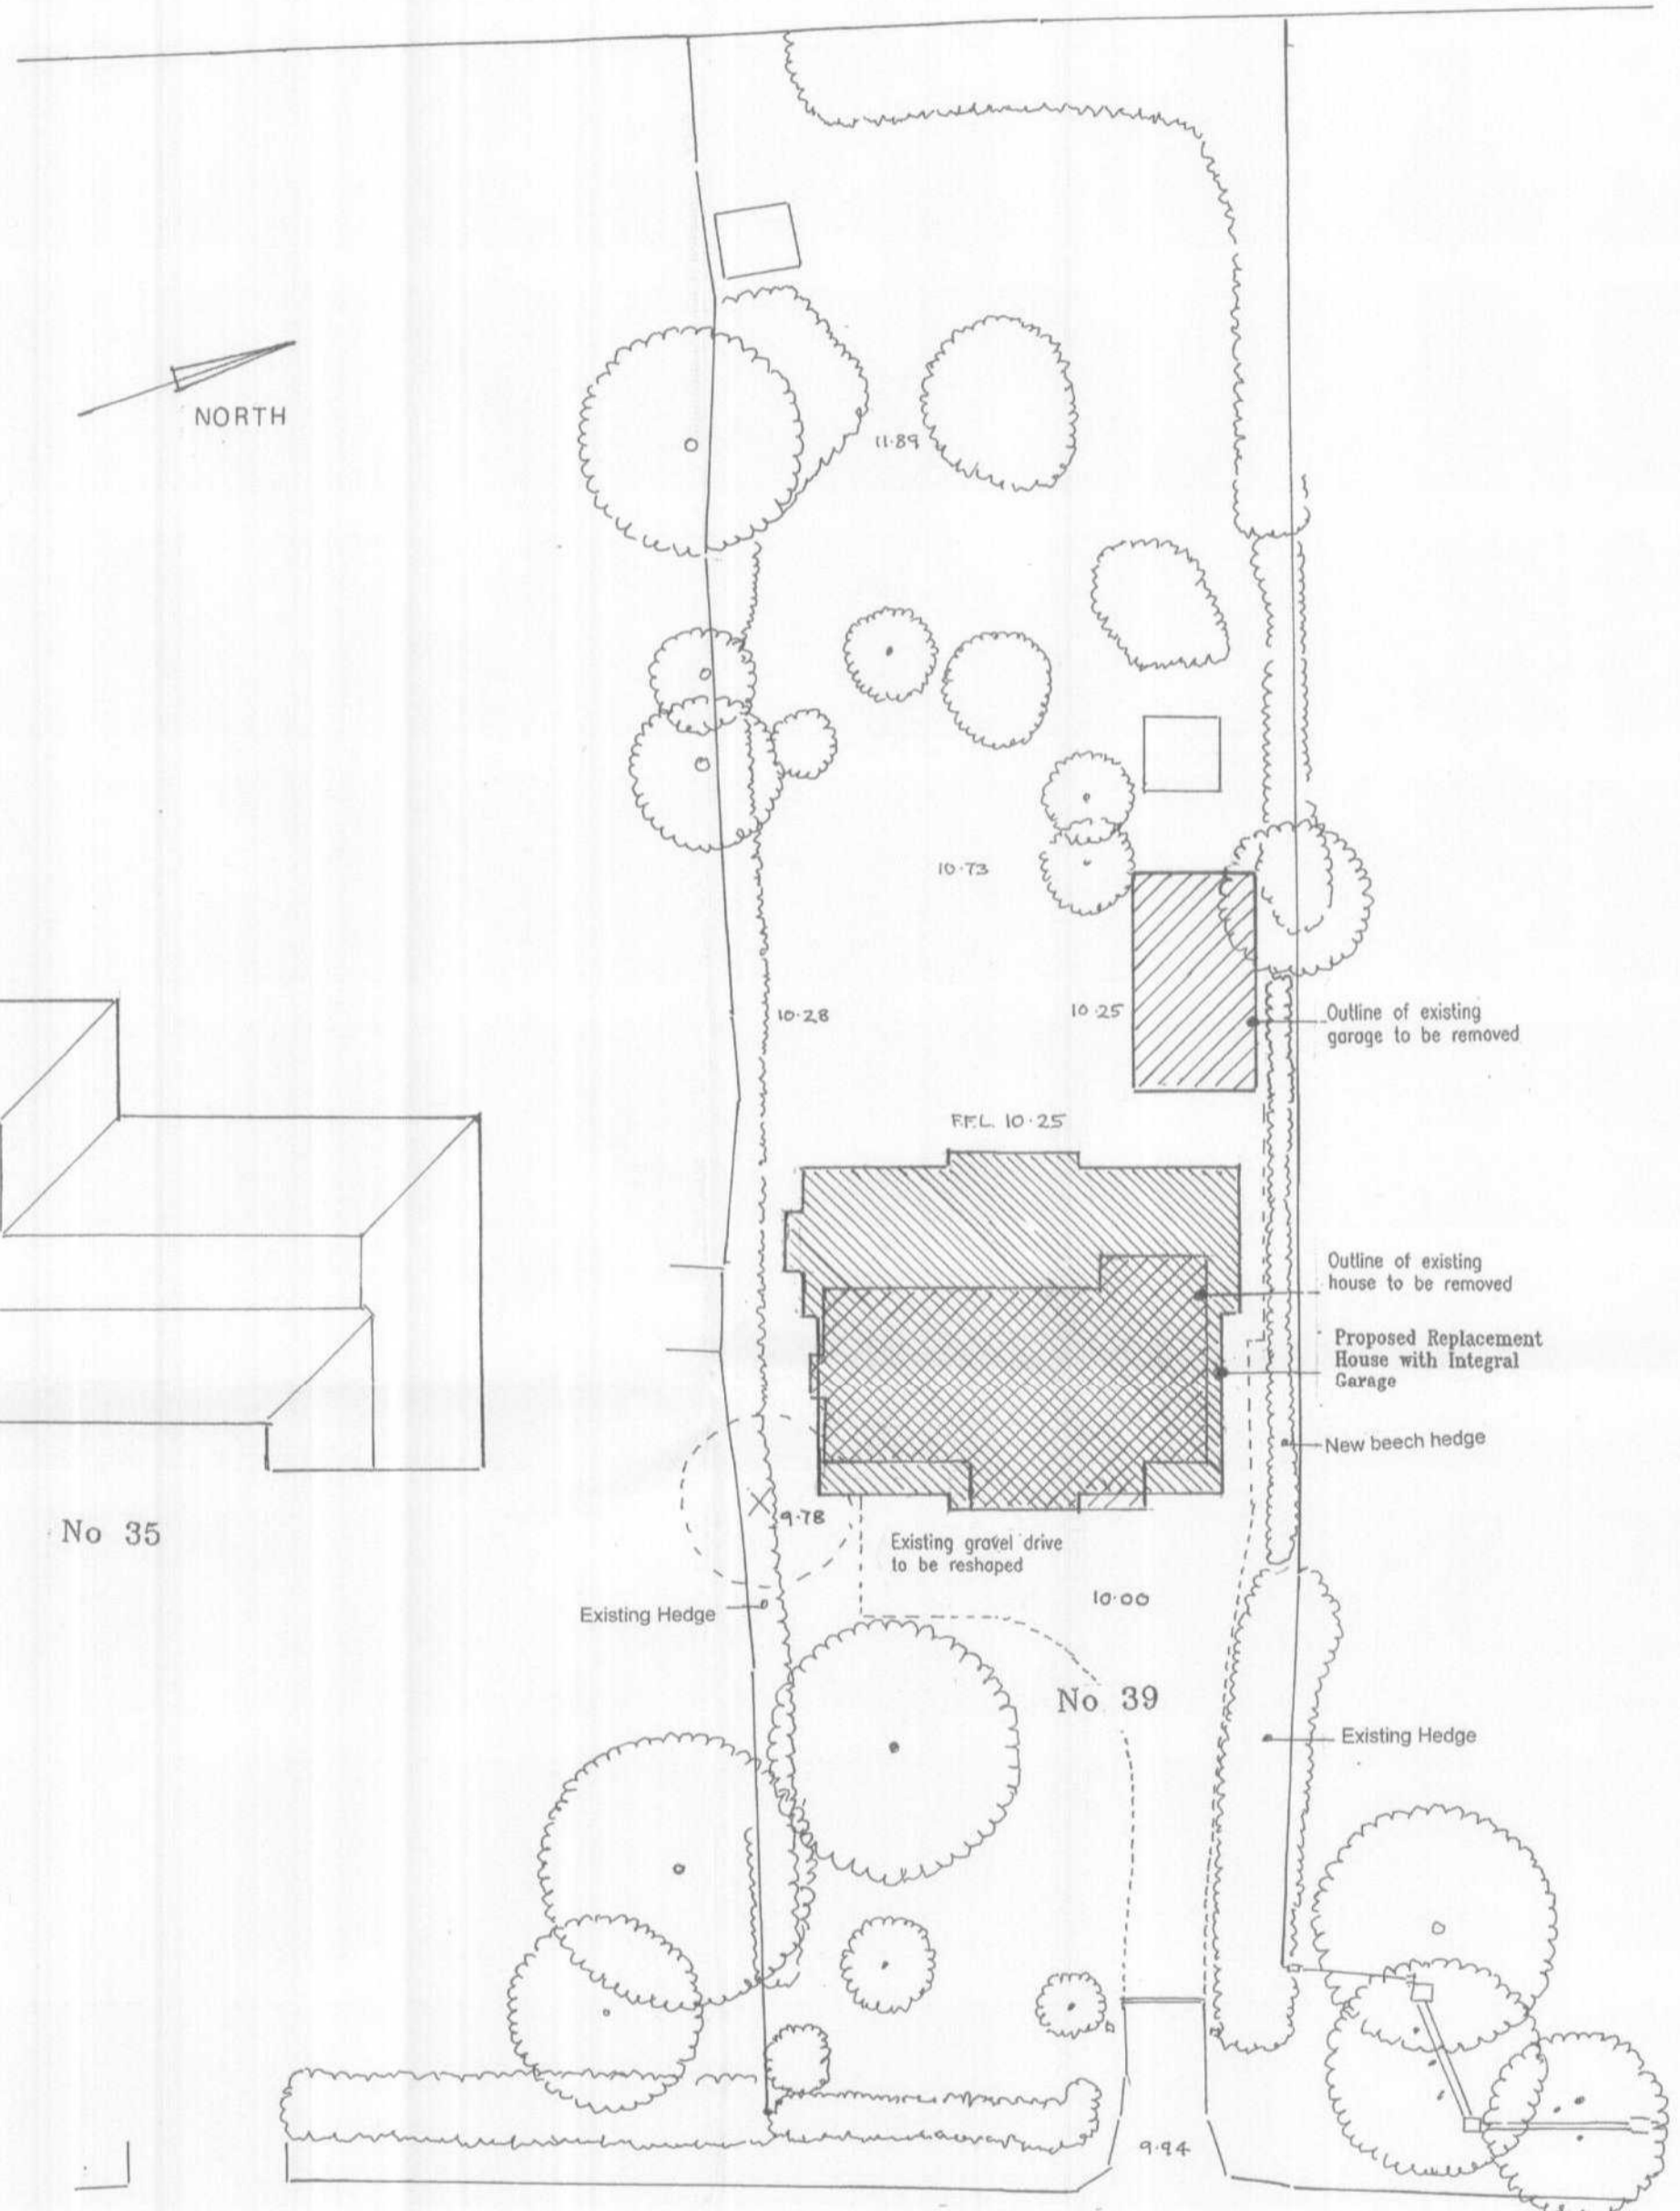

SITE PLAN 1:200




GROUND FLOOR PLAN



NORTH WEST ELEVATION



FIRST FLOOR PLAN

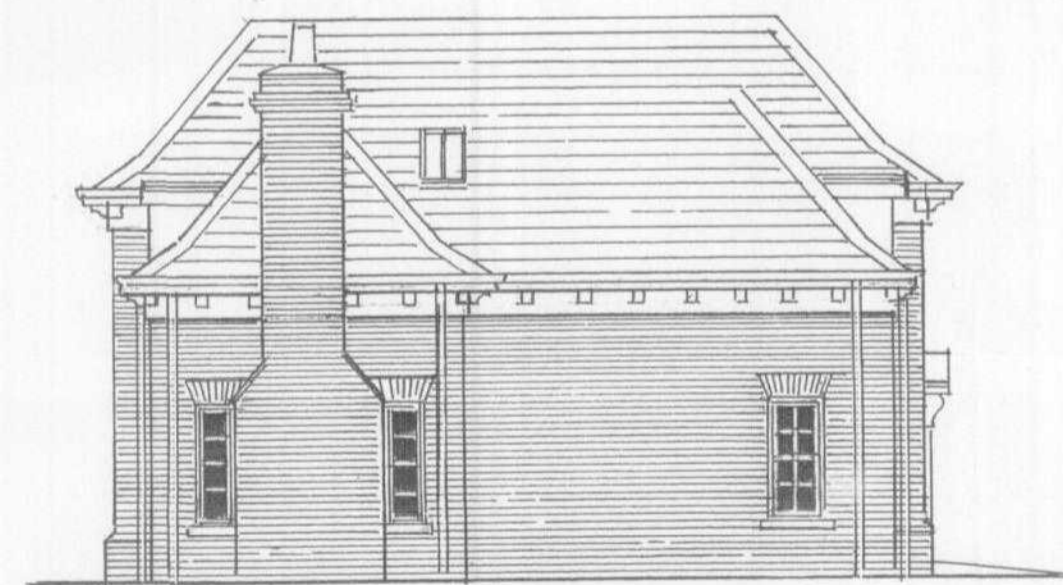

SOUTH WEST ELEVATION

Proposed Replacement Dwelling with Integral Garage at 39, Kentish Lane, Brookmans Park, Hertfordshire

Ivan J Clarke & John W Barrett  
Architectural Consultants  
Appletrees, Mill Lane, Welwyn, Herts. AL6 9ES  
Tel : 01438 714135 Fax : 01438 714675

Date : November 2007  
Scales : 1 : 100 & 1 : 200  
Dwg No : A 747

PLANNING DEPARTMENT OFFICE COPY  
21 NOV 2007  
2007 2007/1766