

WELWYN HATFIELD
 PLANNING
 OFFICE COPY
 12 OCT 2007
 No: 56/07/1492/FP

philip bailey
 architects

11 Beaumont Gate
 Shenley Hill
 Radlett
 Herts WD7 7AR
 Tel: 01923 289960
 Fax: 01923 289961

Revisions:
 Suffix / Date / Drawn/ Description

GENERAL
 Do not scale drawings, Report any dimensional discrepancies.

©This drawing is the property of Philip Bailey Architects and must not be copied or reproduced in full or in part without express written permission

- Approval
- Preliminary
- Information
- Tender
- Construction
- As Built

Project 36 Theobalds Road Cufley

Drawing Existing Plans



Client MR & MRS T Leake Project Ref. 409

Scale 1:100



Date July 07

Drawing No. 2

Revision

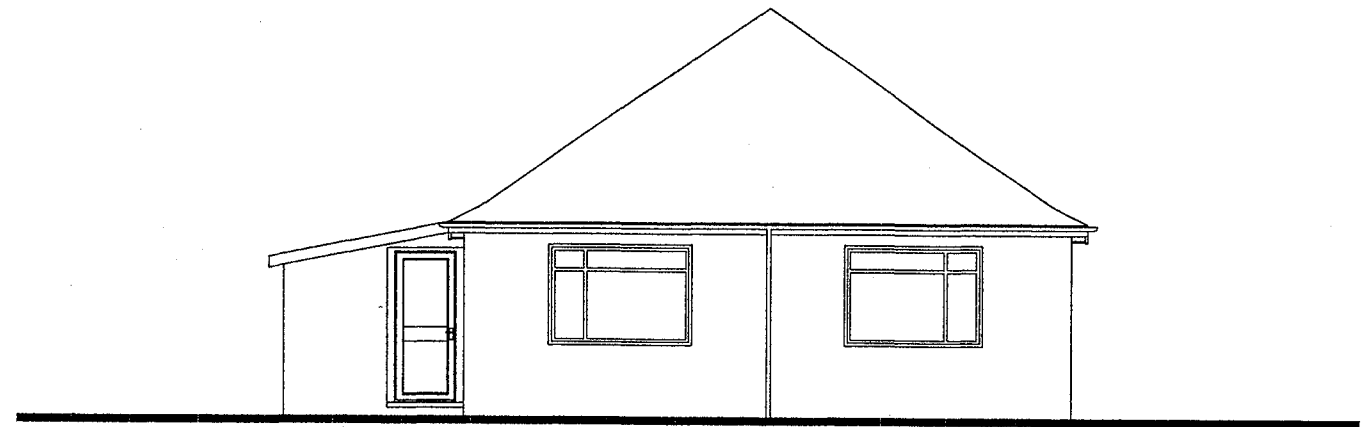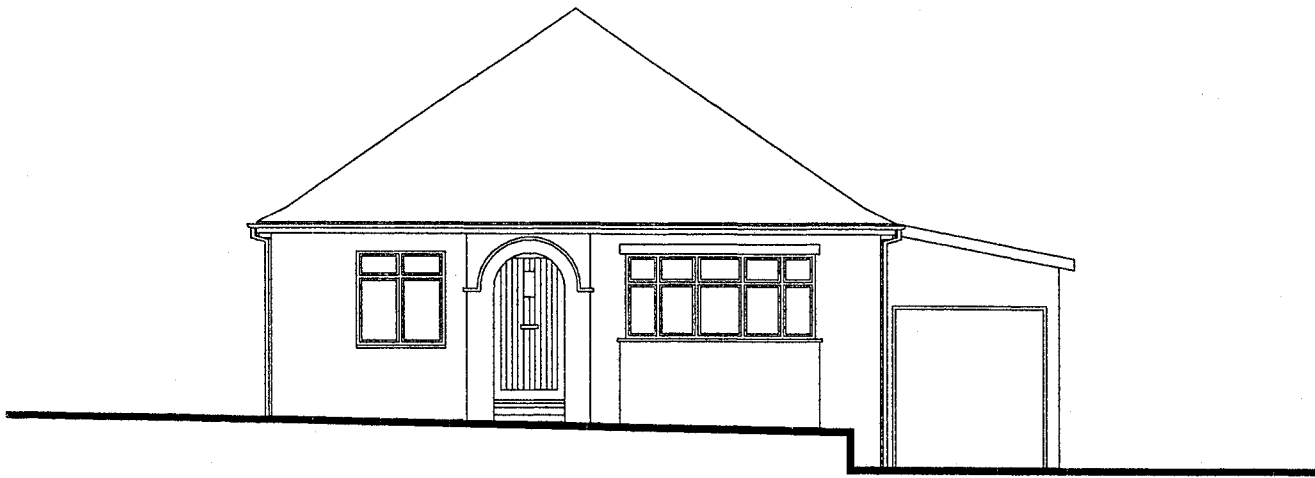

WELWYN HATFIELD
 PLANNING
 OFFICE COPY
 12 OCT 2007
 No: 06/07/1498/EP.

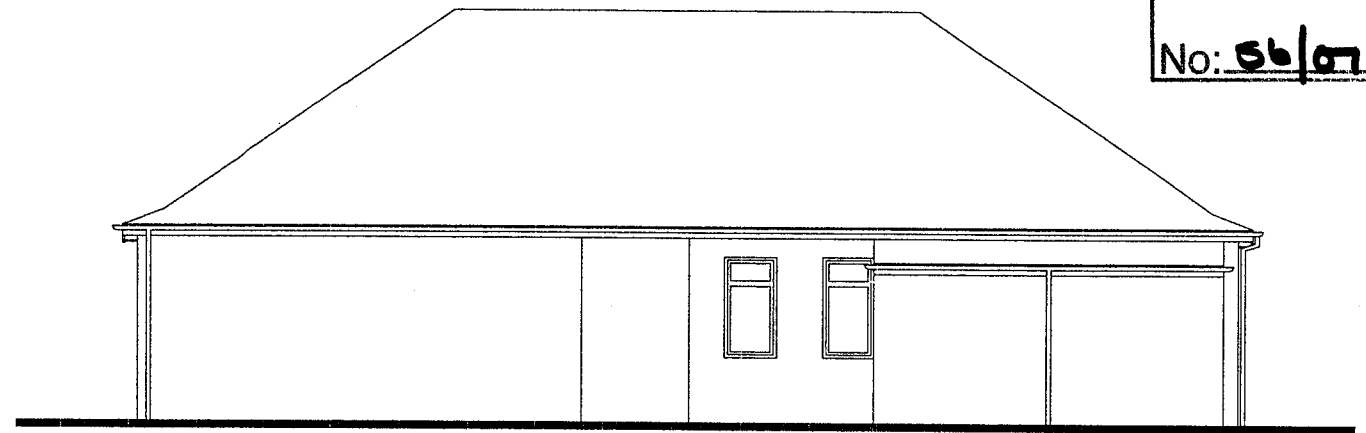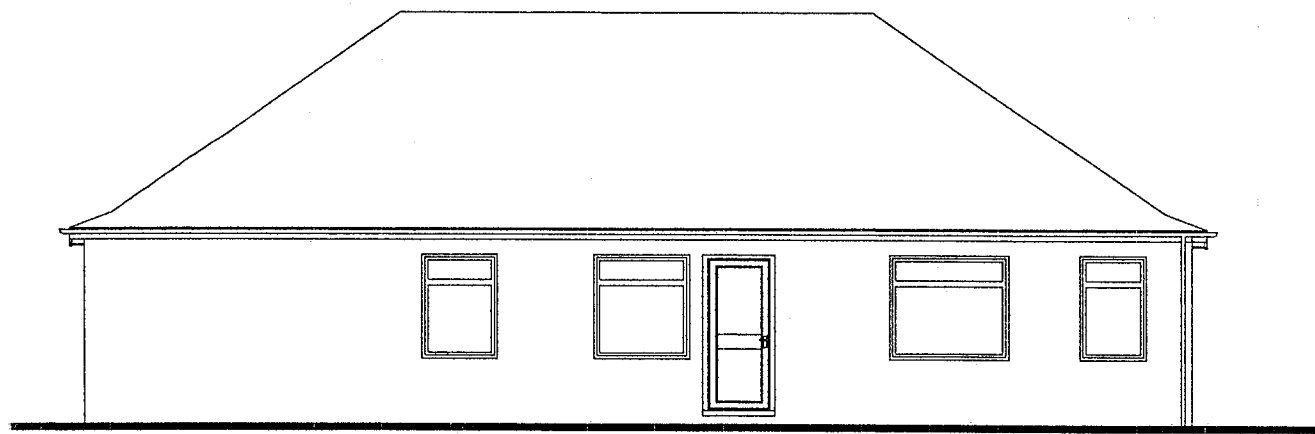

philip bailey
 architects

11 Beaumont Gate
 Shenley Hill
 Radlett
 Herts WD7 7AR
 Tel: 01923 289960
 Fax: 01923 289961

Revisions:
 Suffix / Date / Drawn/ Description

GENERAL
 Do not scale drawings, Report any dimensional discrepancies.

©This drawing is the property of Philip Bailey Architects and must not be copied or reproduced in full or in part without express written permission

- Approval
- Preliminary
- Information
- Tender
- Construction
- As Built

Project 36 Theobalds Road Cufley

Drawing Existing Elevations

Client MR & MRS T Leake Project 409

Scale 1:100


Date July 07

Ref.


Drawing No. 3

Revision

Dashed line indicates point of 1500mm headroom

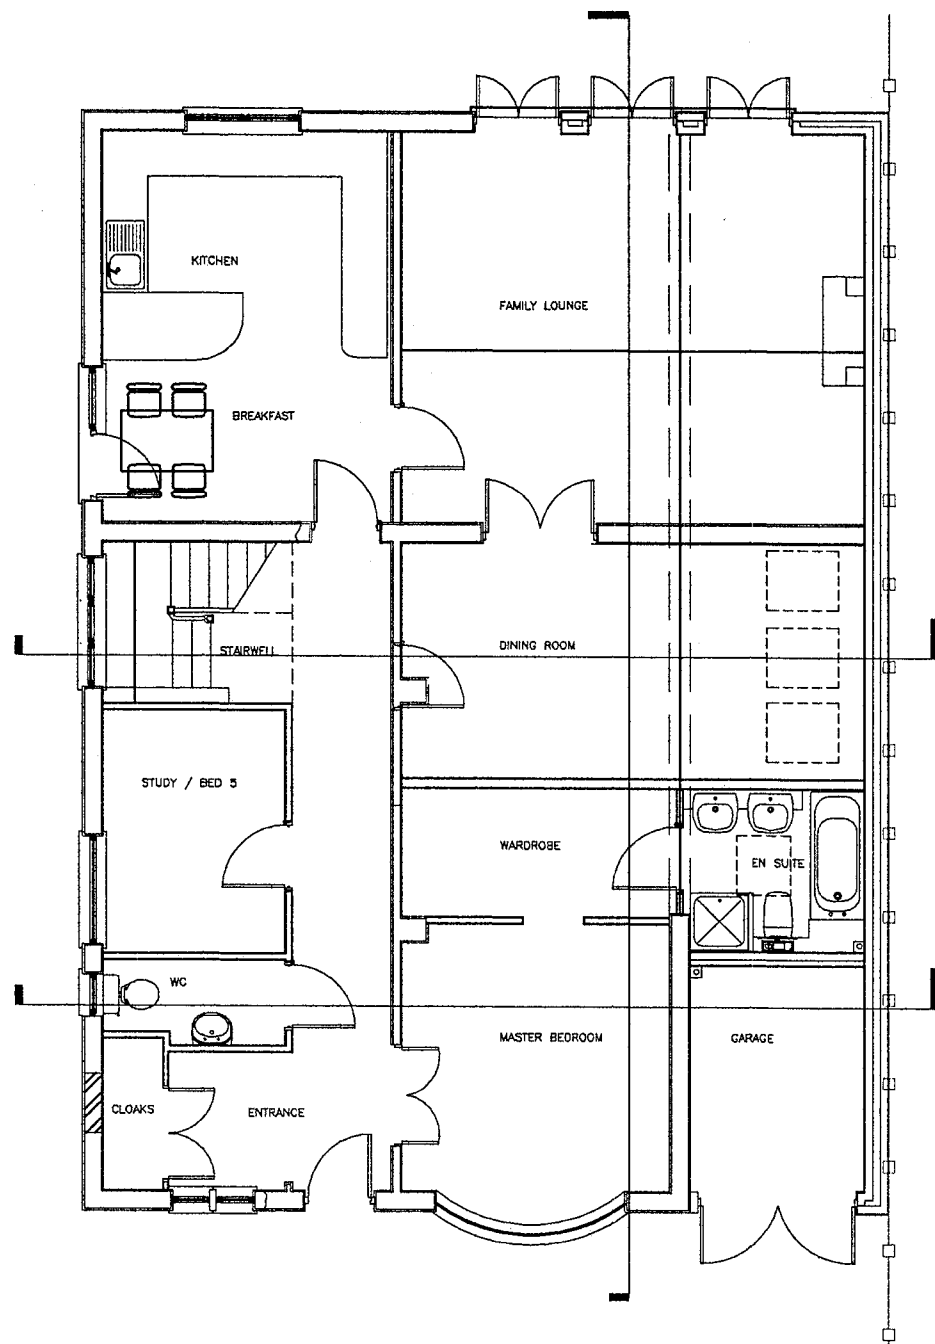

GROUND FLOOR

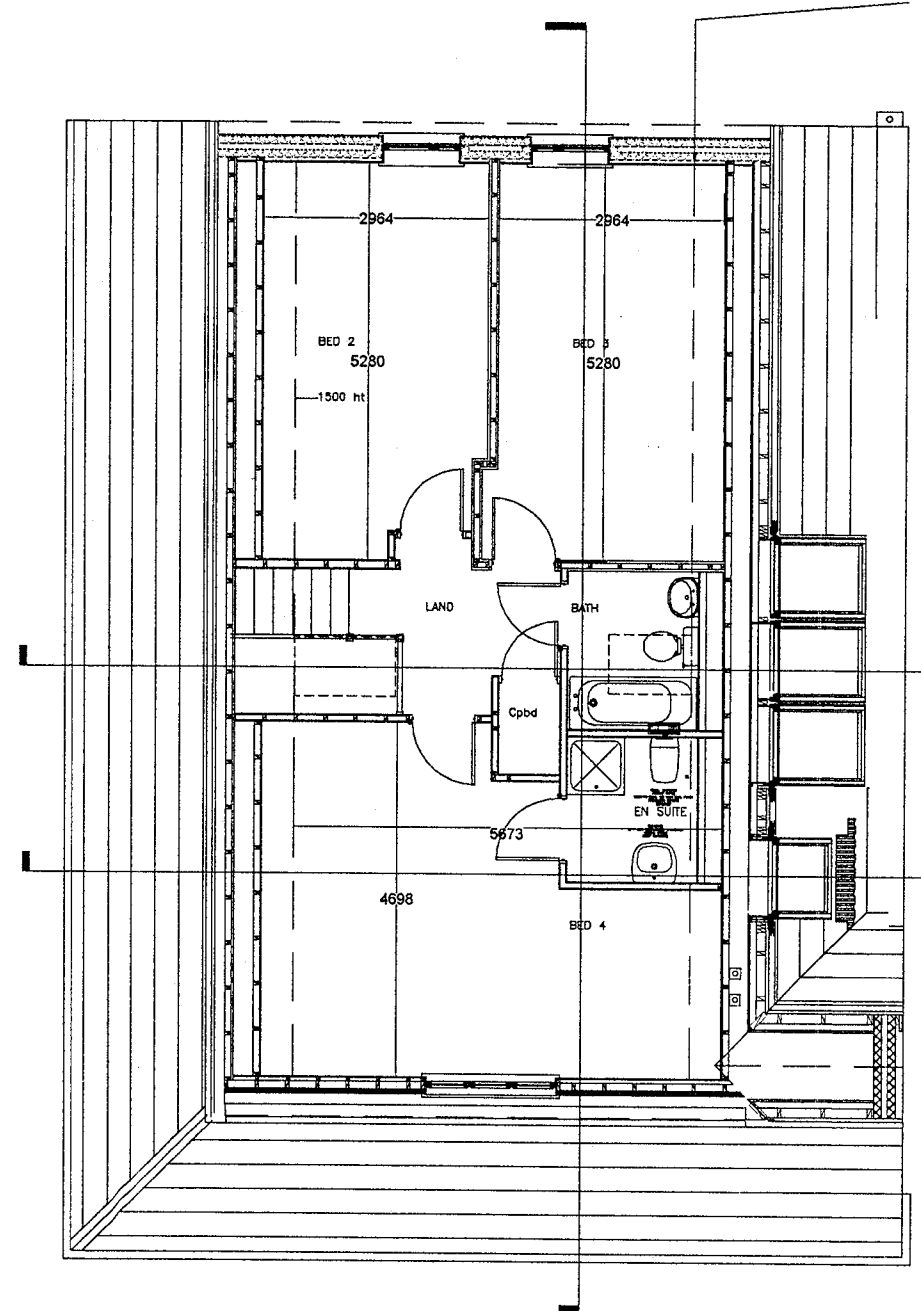

FIRST FLOOR

WELWYN HATFIELD
PLANNING
OFFICE COPY
12 OCT 2007
No: 56/07/11498/57

philip bailey
architects

11 Beaumont Gate
Shenley Hill
Radlett
Herts WD7 7AR
Tel: 01923 289960
Fax: 01923 289961

- Approval
- Preliminary
- Information
- Tender
- Construction
- As Built

Project 36 Theobalds Road Cuffley

Client MR & MRS T Leake Project Ref.

409

Drawing Proposed Plans

Scale 1:100

Drawing No. 6


Date July 07

Revision A

GENERAL
Do not scale drawings, Report any dimensional discrepancies.

©This drawing is the property of Philip Bailey Architects and must not be copied or reproduced in full or in part without express written permission

Revisions:
Suffix / Date / Drawn/ Description

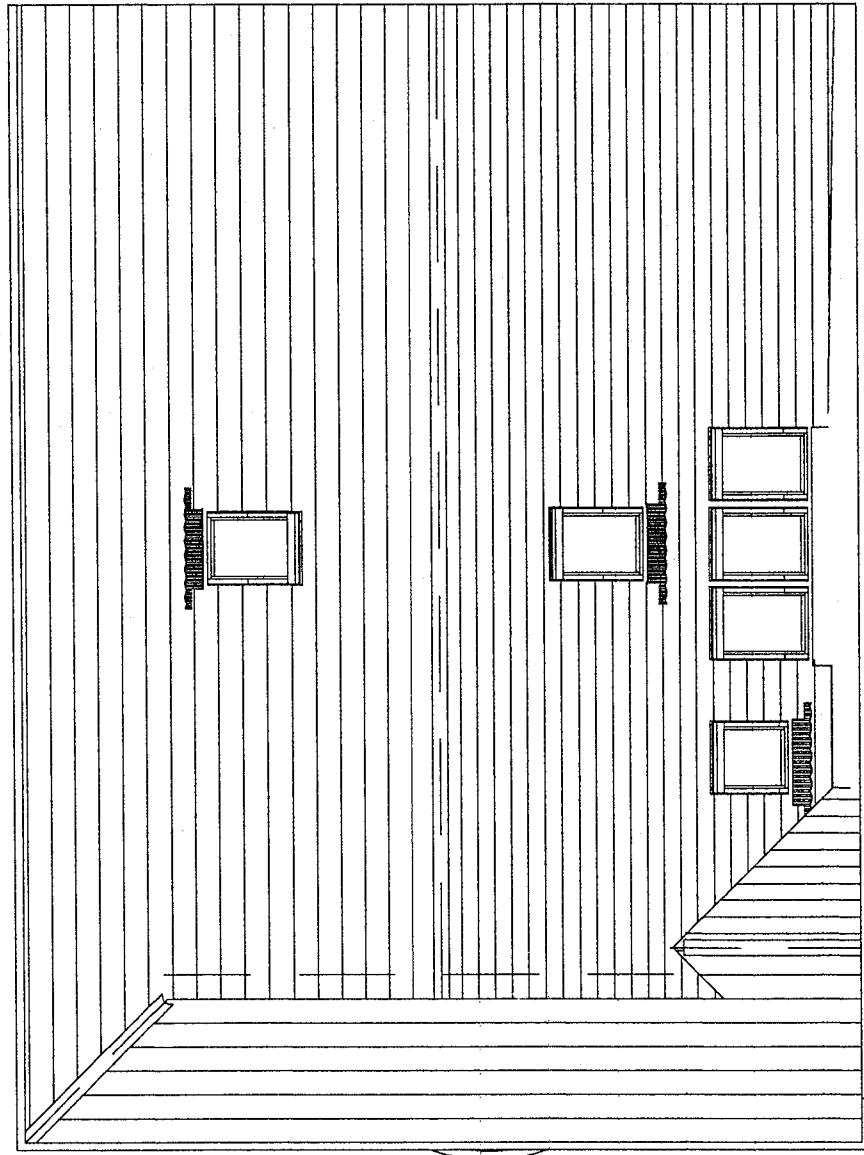

ROOF PLAN

WELWYN HATFIELD
 PLANNING
 OFFICE COPY
 12 OCT 2007
 No: 56/07/1498/FP

philip bailey
 architects

11 Beaumont Gate
 Shenley Hill
 Radlett
 Herts WD7 7AR
 Tel: 01923 289960
 Fax: 01923 289961

Client MR & MRS T Leake Project Ref. **409**
 Scale 1:100 Drawing No. **7**
 Date July 07 Revision

● Approval
 ○ Preliminary Project 36 Theobalds Road Cuffley
 ○ Information
 ○ Tender
 ○ Construction Drawing Roof Plan
 ○ As Built

GENERAL
 Do not scale drawings, Report any dimensional discrepancies.

©This drawing is the property of Philip Bailey Architects and must not be copied or reproduced in full or in part without express written permission


Revisions:
 Suffix / Date / Drawn/ Description




FRONT ELEVATION



REAR ELEVATION

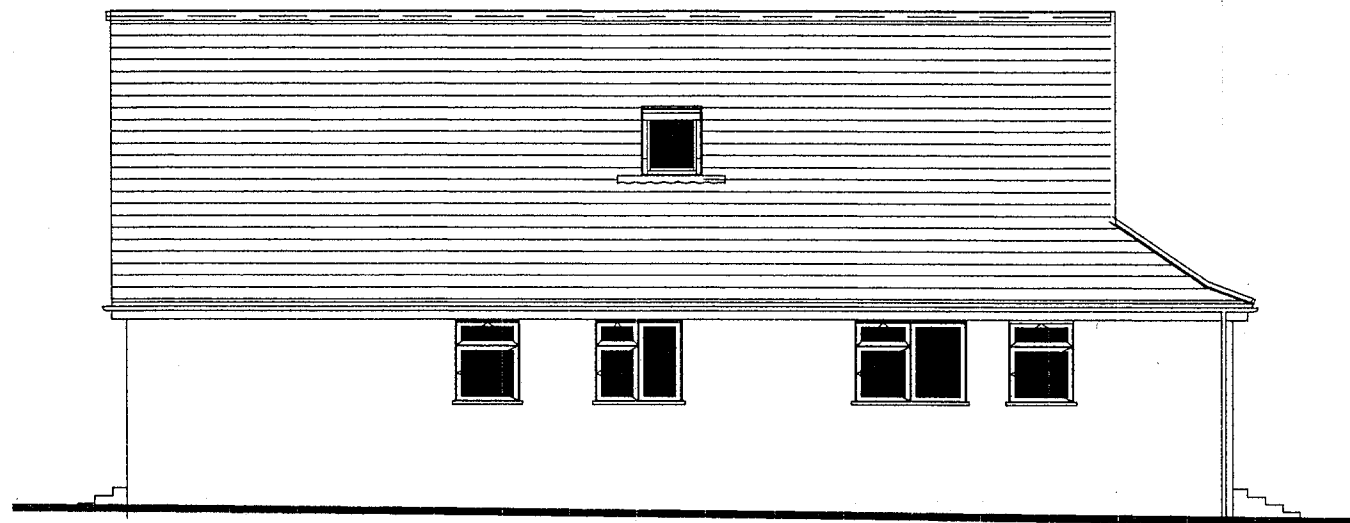

FLANK (SOUTH)
ELEVATION

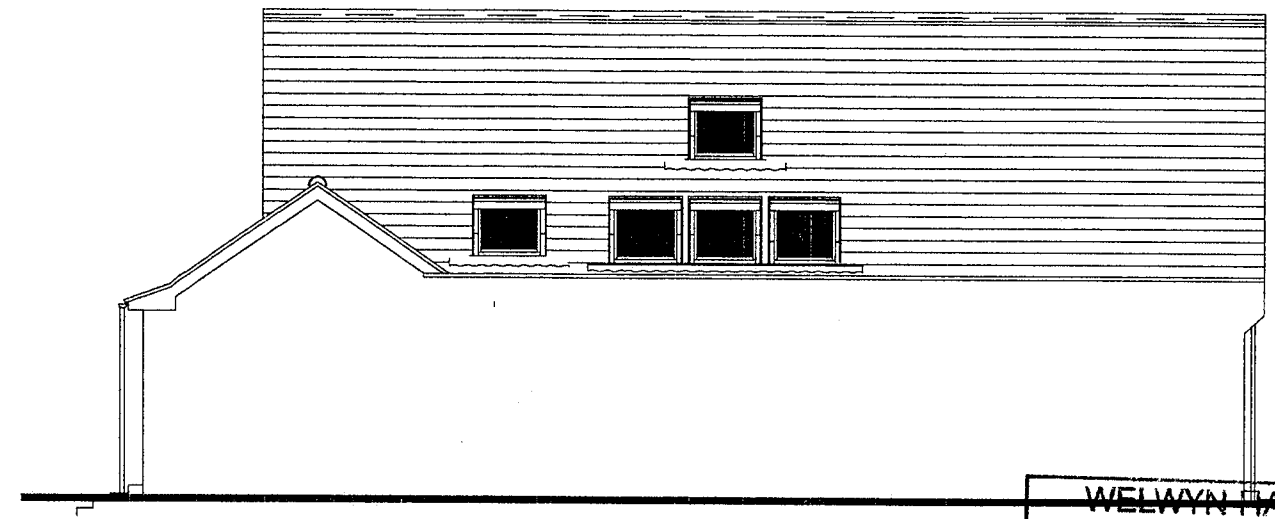

FLANK (NORTH)
ELEVATION

WELWYN HATFIELD
PLANNING
OFFICE COPY
12 OCT 2007
No: *56/07/1498/FP*

philip bailey
architects

11 Beaumont Gate
Shenley Hill
Radlett
Herts WD7 7AR
Tel: 01923 289960
Fax: 01923 289961

- Approval
- Preliminary
- Information
- Tender
- Construction
- As Built

Project 36 Theobalds Road Cufley

Drawing Proposed elevations

Client MR & MRS T Leake Project 409


Scale 1:100 Drawing No. 8

Date July 07 Revision


GENERAL
Do not scale drawings, Report any dimensional discrepancies.

©This drawing is the property of Philip Bailey Architects and must not be copied or reproduced in full or in part without express written permission


Revisions:
Suffix / Date / Drawn/ Description

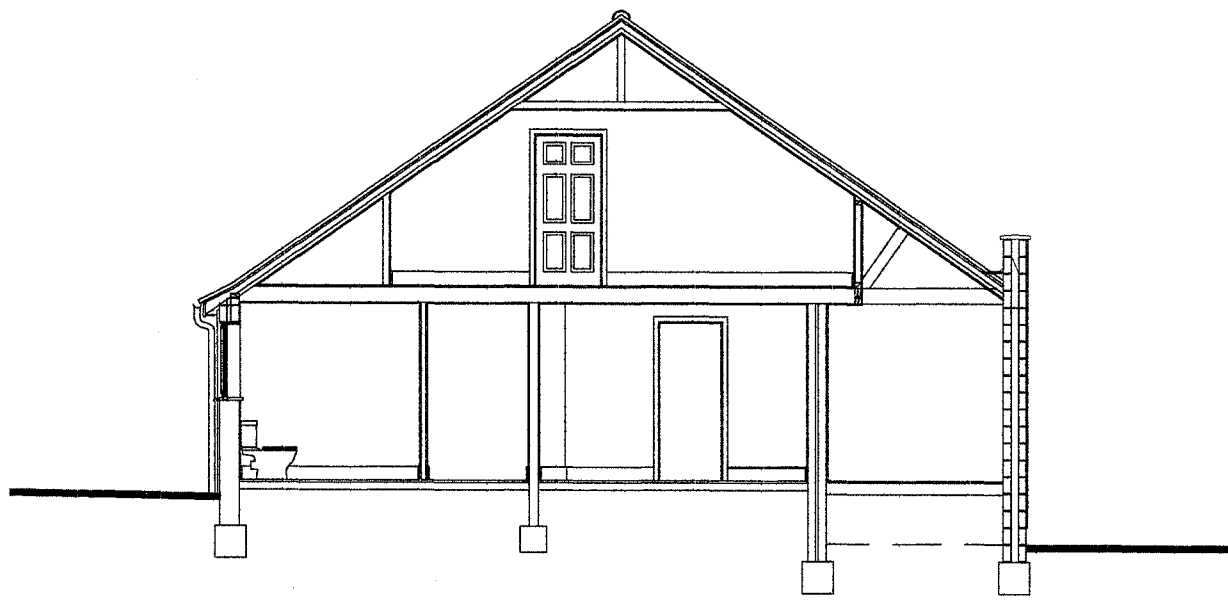

Section A-A

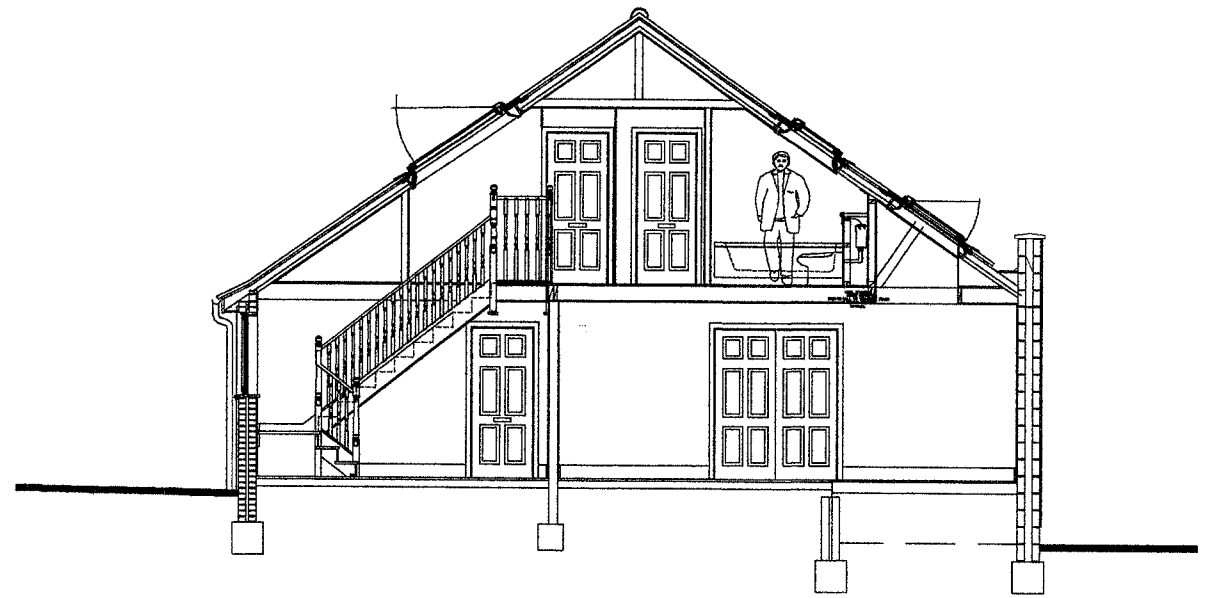

Section A-A

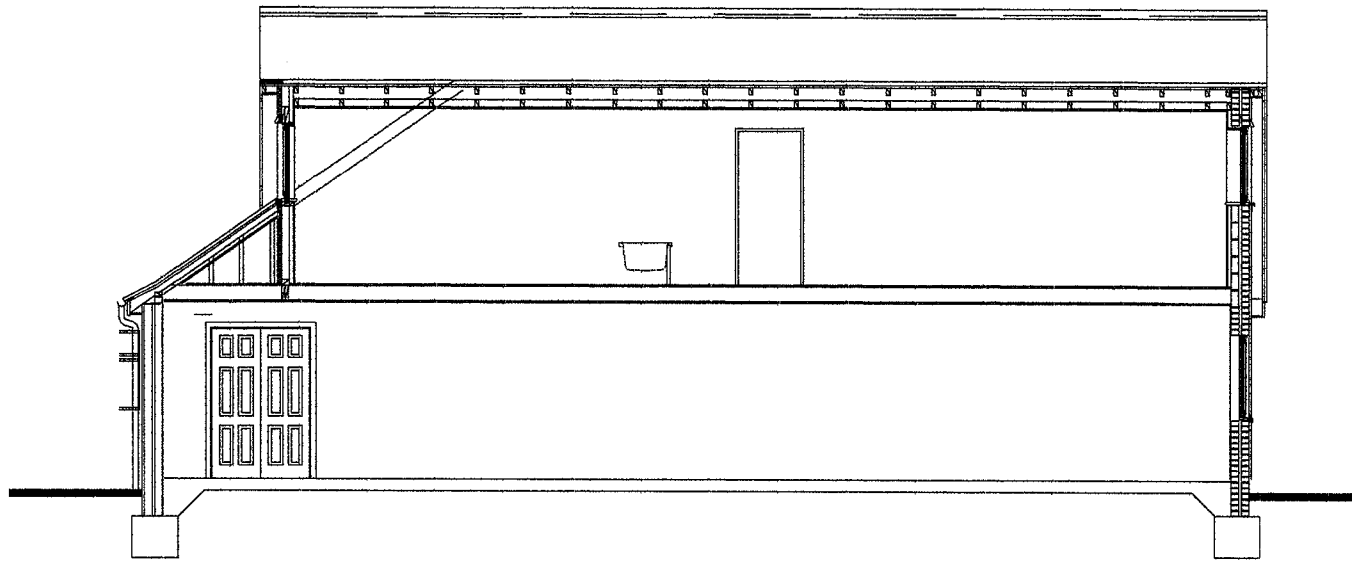

Section A-A



Location Plan 1:1250

WELWYN HATFIELD
PLANNING
OFFICE COPY
12 OCT 2007
No: 56/07/11498/FP.

Revisions:
Suffix / Date / Drawn / Description

GENERAL
Do not scale drawings. Report any dimensional discrepancies.

- Approval
- Preliminary
- Information
- Tender
- Construction
- As Built

Project 36 Theobalds Road Cufley

Drawing Site Plan & Sections

Client MR & MRS T Leake Project Ref. 409

Scale 1:100 & 1:1250 Drawing No. 9

Date July 07 Revision

©This drawing is the property of Philip Bailey Architects and must not be copied or reproduced in full or in part without express written permission

philip bailey
architects

11 Beaumont Gate
Shenley Hill
Radlett
Herts WD7 7AR
Tel: 01923 289960
Fax: 01923 289961