

WELWYN HATFIELD
 PLANNING
 OFFICE COPY
 12 OCT 2007
 No: SB/07/1492/FP

philip bailey
 architects

11 Beaumont Gate
 Shenley Hill
 Radlett
 Herts WD7 7AR
 Tel: 01923 289960
 Fax: 01923 289961

- Approval
- Preliminary
- Information
- Tender
- Construction
- As Built

Project 36 Theobalds Road Cufley

Client MR & MRS T Leake

Project Ref. 409

Drawing Existing Plans

Scale 1:100

Drawing No. 2



Date July 07

Revision



Revisions:
 Suffix / Date / Drawn/ Description

GENERAL
 Do not scale drawings, Report any dimensional discrepancies.

©This drawing is the property of Philip Bailey Architects and must not be copied or reproduced in full or in part without express written permission

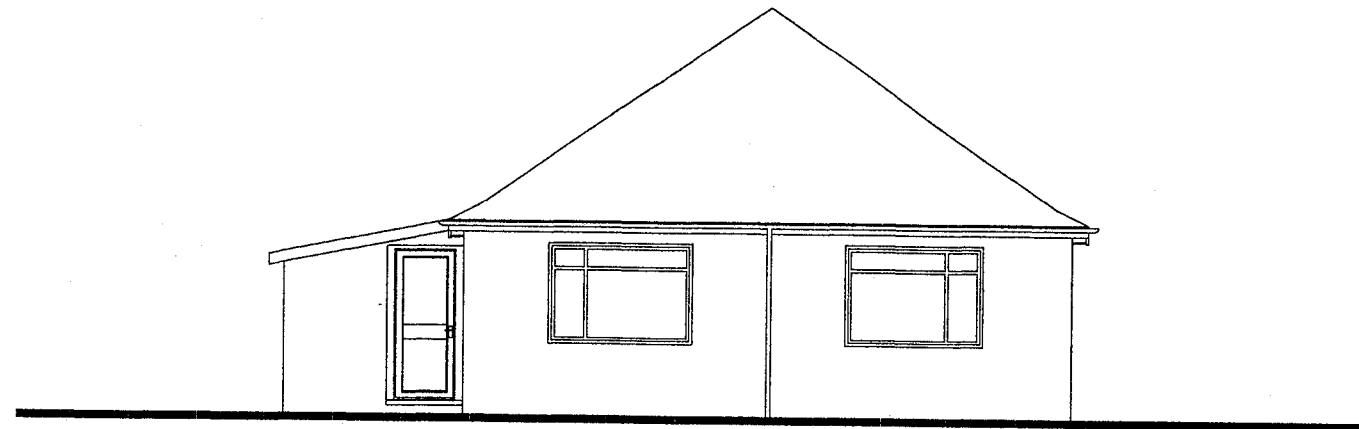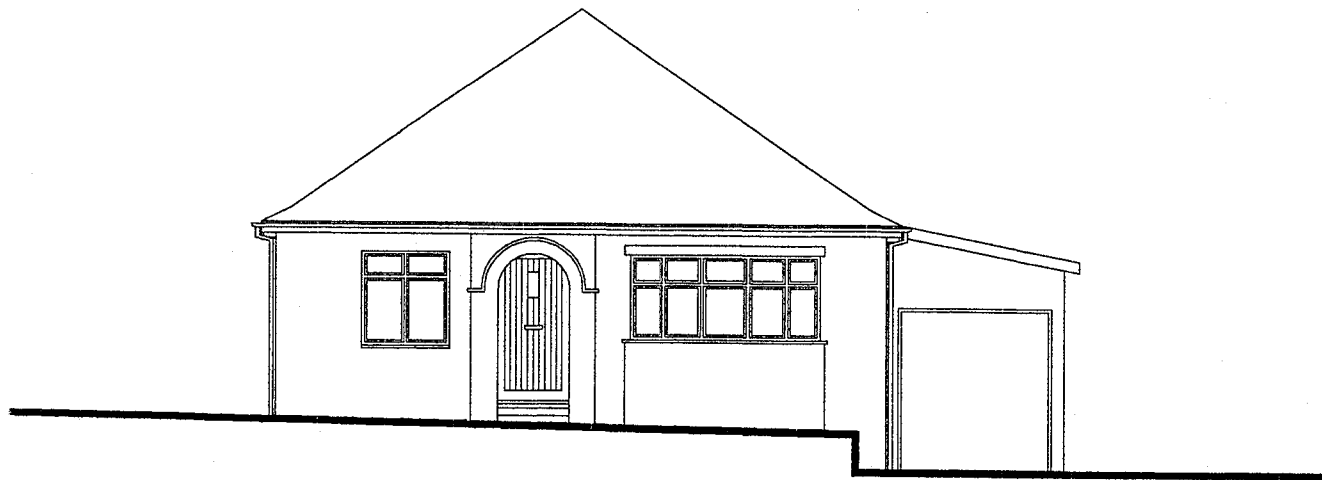

WELWYN HATFIELD
 PLANNING
 OFFICE COPY
 12 OCT 2007
 No: 56/07/1498/FP.

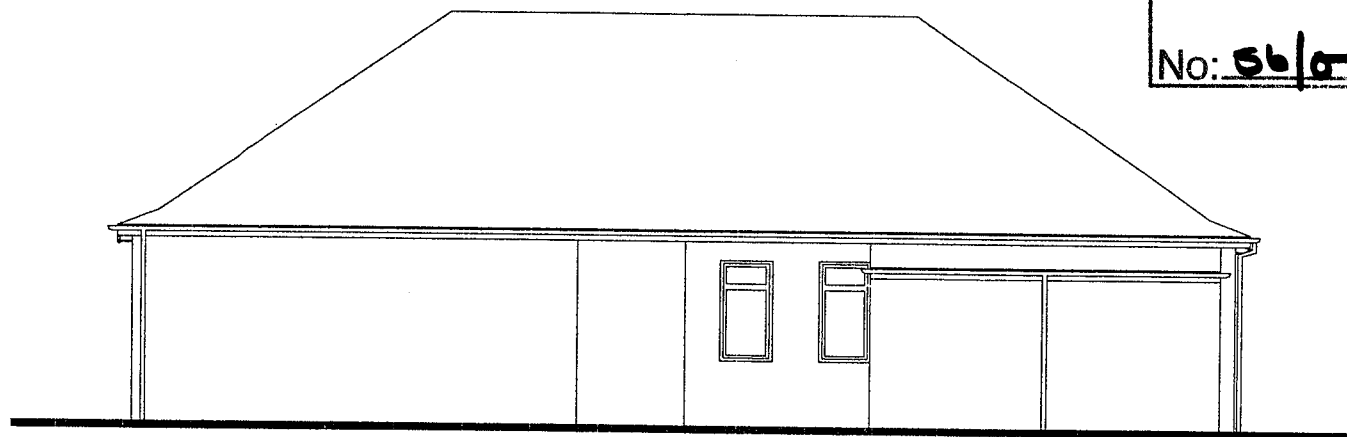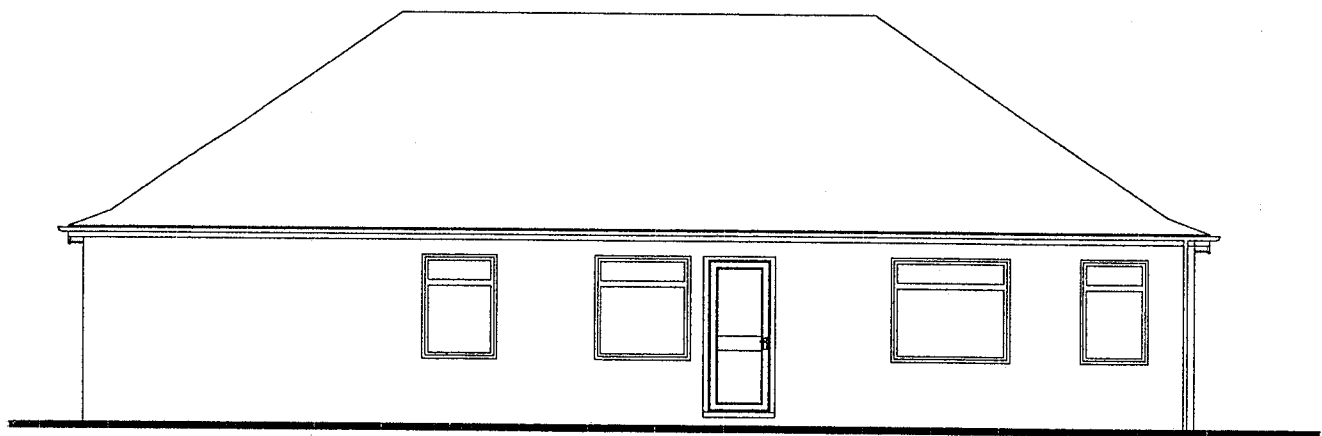

philipbailey
 architects

11 Beaumont Gate
 Shenley Hill
 Radlett
 Herts WD7 7AR
 Tel: 01923 289960
 Fax: 01923 289961

Revisions:
 Suffix / Date / Drawn/ Description

GENERAL
 Do not scale drawings, Report any dimensional discrepancies.

©This drawing is the property of Philip Bailey Architects and must not be copied or reproduced in full or in part without express written permission

- Approval
- Preliminary
- Information
- Tender
- Construction
- As Built

Project 36 Theobalds Road Cufley

Drawing Existing Elevations

Client MR & MRS T Leake Project Ref. 409


Scale 1:100

Date July 07


Drawing No. 3

Revision

Dashed line indicates point of 1500mm headroom

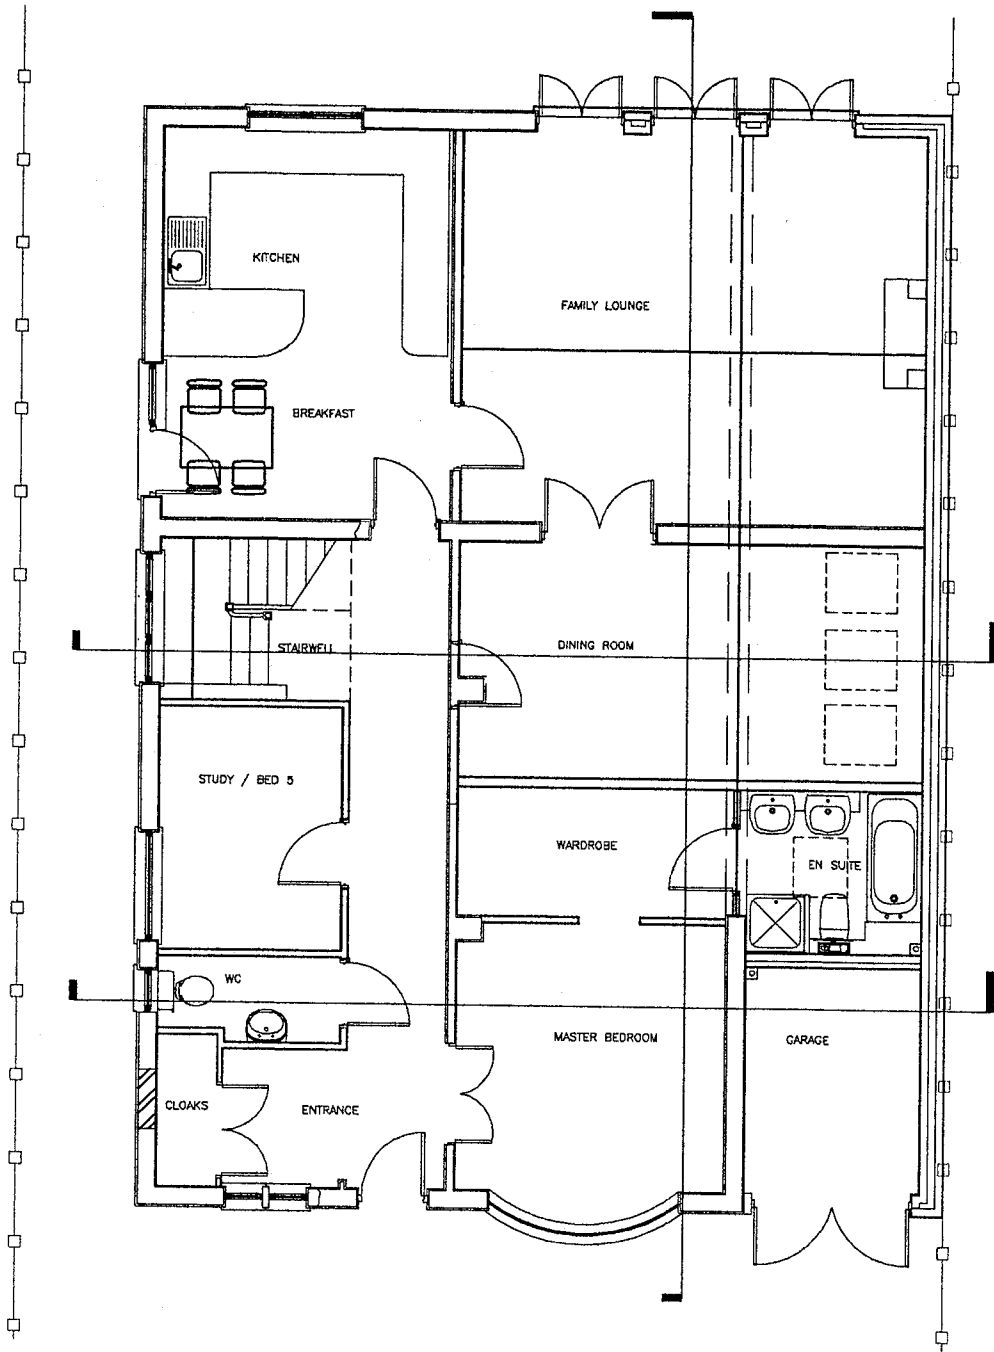

GROUND FLOOR

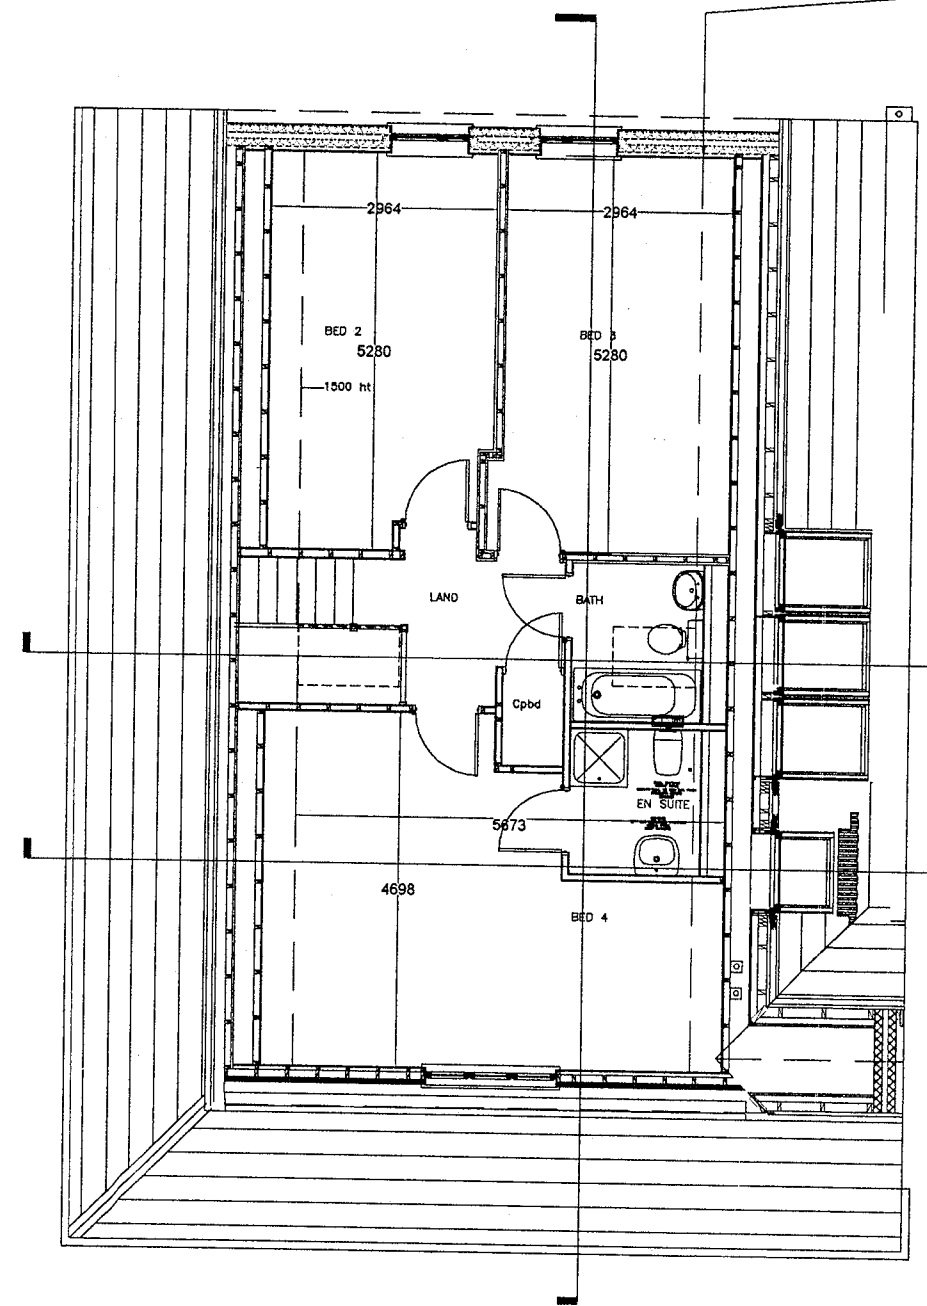

FIRST FLOOR

WELWYN HATFIELD
PLANNING
OFFICE COPY
12 OCT 2007
No: 56/07/1499/SP

Revisions:
Suffix / Date / Drawn/ Description

GENERAL
Do not scale drawings, Report any dimensional discrepancies.

©This drawing is the property of Philip Bailey Architects and must not be copied or reproduced in full or in part without express written permission

- Approval
- Preliminary
- Information
- Tender
- Construction
- As Built

Project 36 Theobalds Road Cufley

Drawing Proposed Plans

Client MR & MRS T Leake Project Ref.

Scale 1:100

Date July 07


philip bailey
architects

Project 409

Drawing No. 6

Revision A

11 Beaumont Gate
Shenley Hill
Radlett
Herts WD7 7AR
Tel: 01923 289960
Fax: 01923 289961

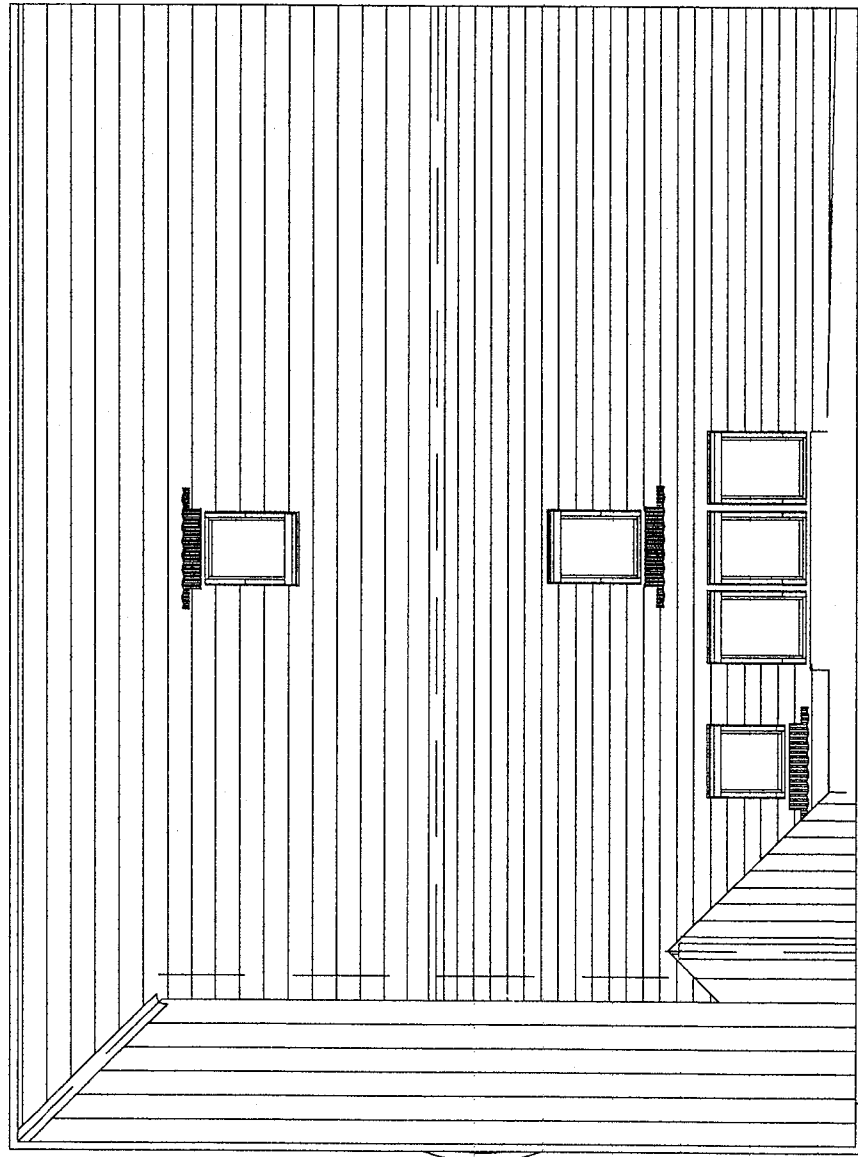

ROOF PLAN

WELWYN HATFIELD
 PLANNING
 OFFICE COPY
 12 OCT 2007
 No: S6/07/1498/EP

philip bailey
 architects

11 Beaumont Gate
 Shenley Hill
 Radlett
 Herts WD7 7AR
 Tel: 01923 289960
 Fax: 01923 289961

- Approval
- Preliminary
- Information
- Tender
- Construction
- As Built

Project 36 Theobalds Road Cuffley

Client MR & MRS T Leake Project Ref. 409

Drawing Roof Plan

Scale 1:100 Drawing No. 7

Date July 07

Revision

GENERAL

Do not scale drawings, Report any dimensional discrepancies.

©This drawing is the property of Philip Bailey Architects and must not be copied or reproduced in full or in part without express written permission


Revisions:
 Suffix / Date / Drawn/ Description




FRONT ELEVATION



REAR ELEVATION

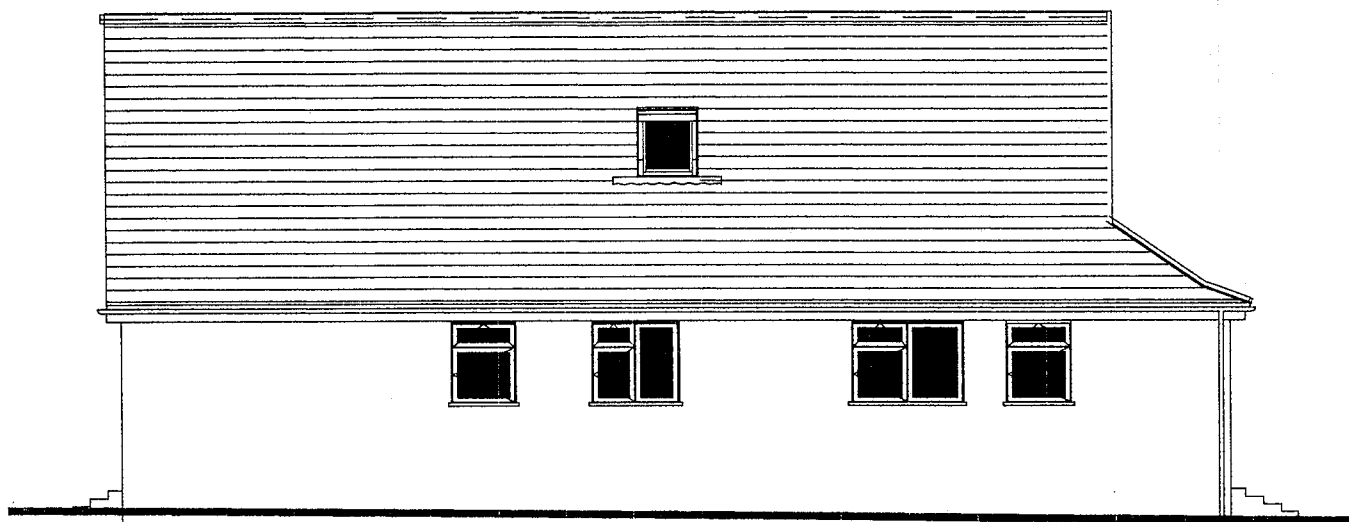

FLANK (SOUTH)
ELEVATION

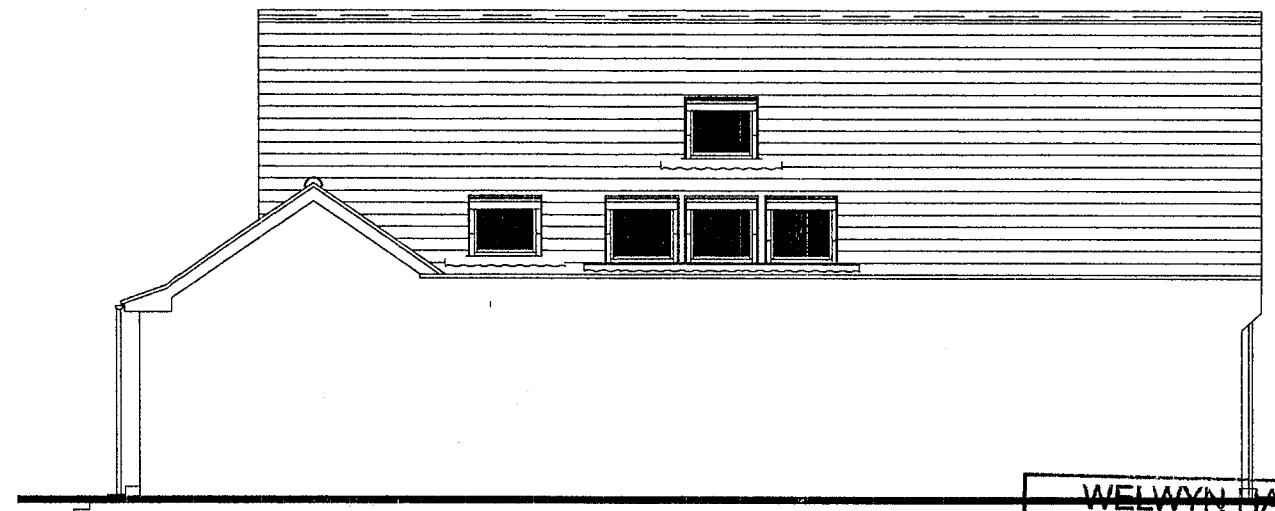

FLANK (NORTH)
ELEVATION

WELWYN HATFIELD
PLANNING
OFFICE COPY
12 OCT 2007
No: *56/07/1498/FP*

philip bailey
architects

11 Beaumont Gate
Shenley Hill
Radlett
Herts WD7 7AR
Tel: 01923 289960
Fax: 01923 289961

Revisions:
Suffix / Date / Drawn / Description

GENERAL
Do not scale drawings, Report any dimensional discrepancies.

©This drawing is the property of Philip Bailey Architects and must not be copied or reproduced in full or in part without express written permission

- Approval
- Preliminary
- Information
- Tender
- Construction
- As Built

Project 36 Theobalds Road Cufley

Drawing Proposed elevations


Client MR & MRS T Leake Project Ref. 409

Scale 1:100


Date July 07

Drawing No. 8


Revision

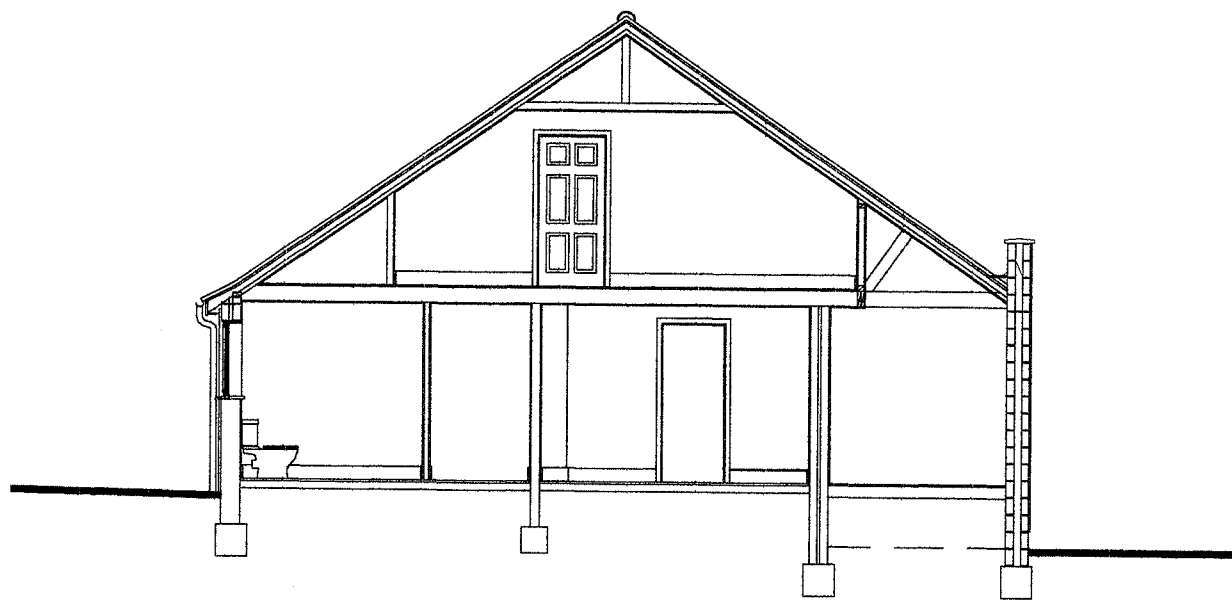

Section A-A

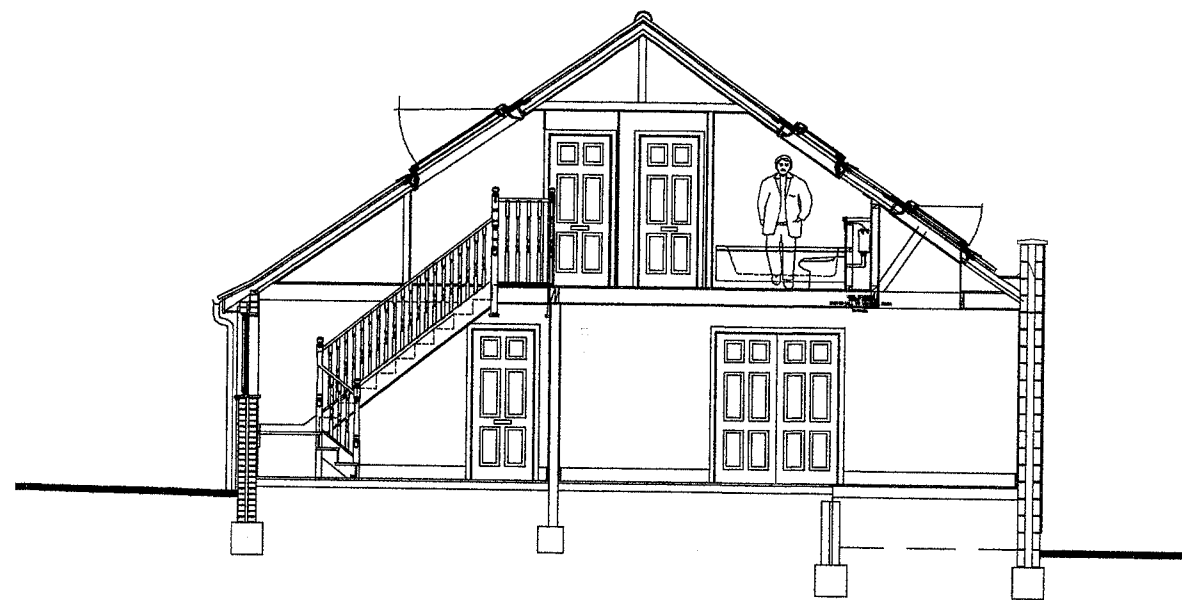

Section A-A

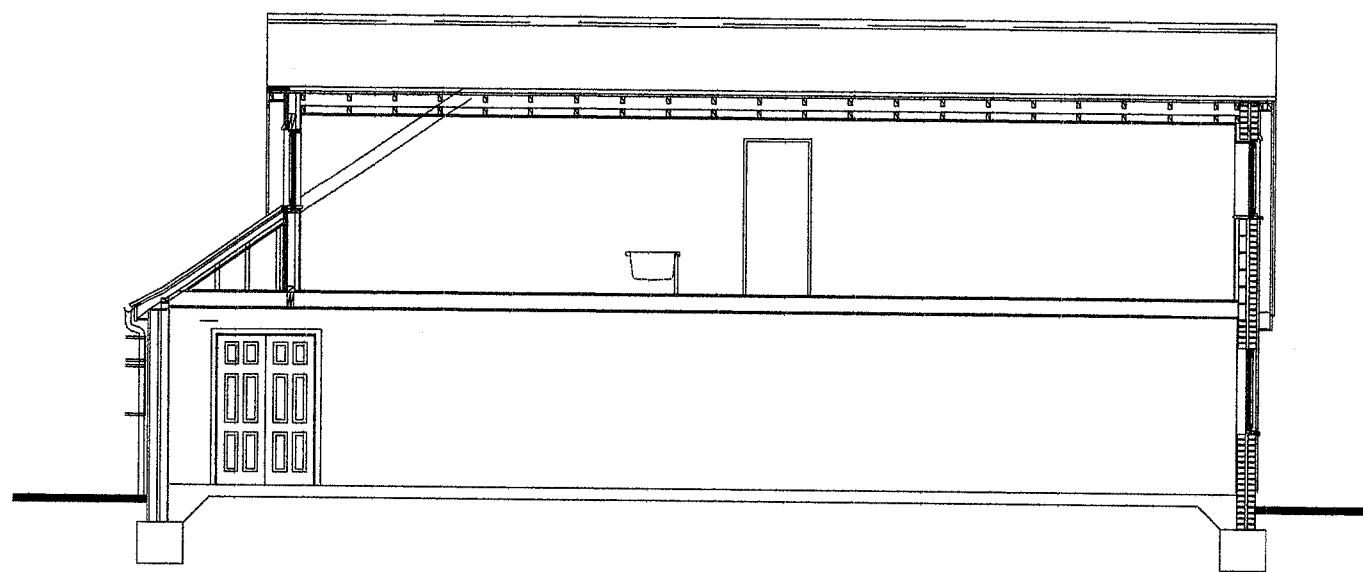

Section A-A



Location Plan 1:1250

WELWYN HATFIELD
PLANNING
OFFICE COPY
12 OCT 2007
No: 56/07/11498/FP.

Revisions:
Suffix / Date / Drawn / Description

GENERAL
Do not scale drawings, Report any dimensional discrepancies.

©This drawing is the property of Philip Bailey Architects and must not be copied or reproduced in full or in part without express written permission

- Approval
- Preliminary
- Information
- Tender
- Construction
- As Built

Project 36 Theobalds Road Cufley

Drawing Site Plan & Sections

Client MR & MRS T Leake Project Ref. 409

Scale 1:100 & 1:1250 Drawing No. 9

Date July 07 Revision

philipbailey
architects

11 Beaumont Gate
Shenley Hill
Radlett
Herts WD7 7AR
Tel: 01923 289960
Fax: 01923 289961