


BOUNDARY

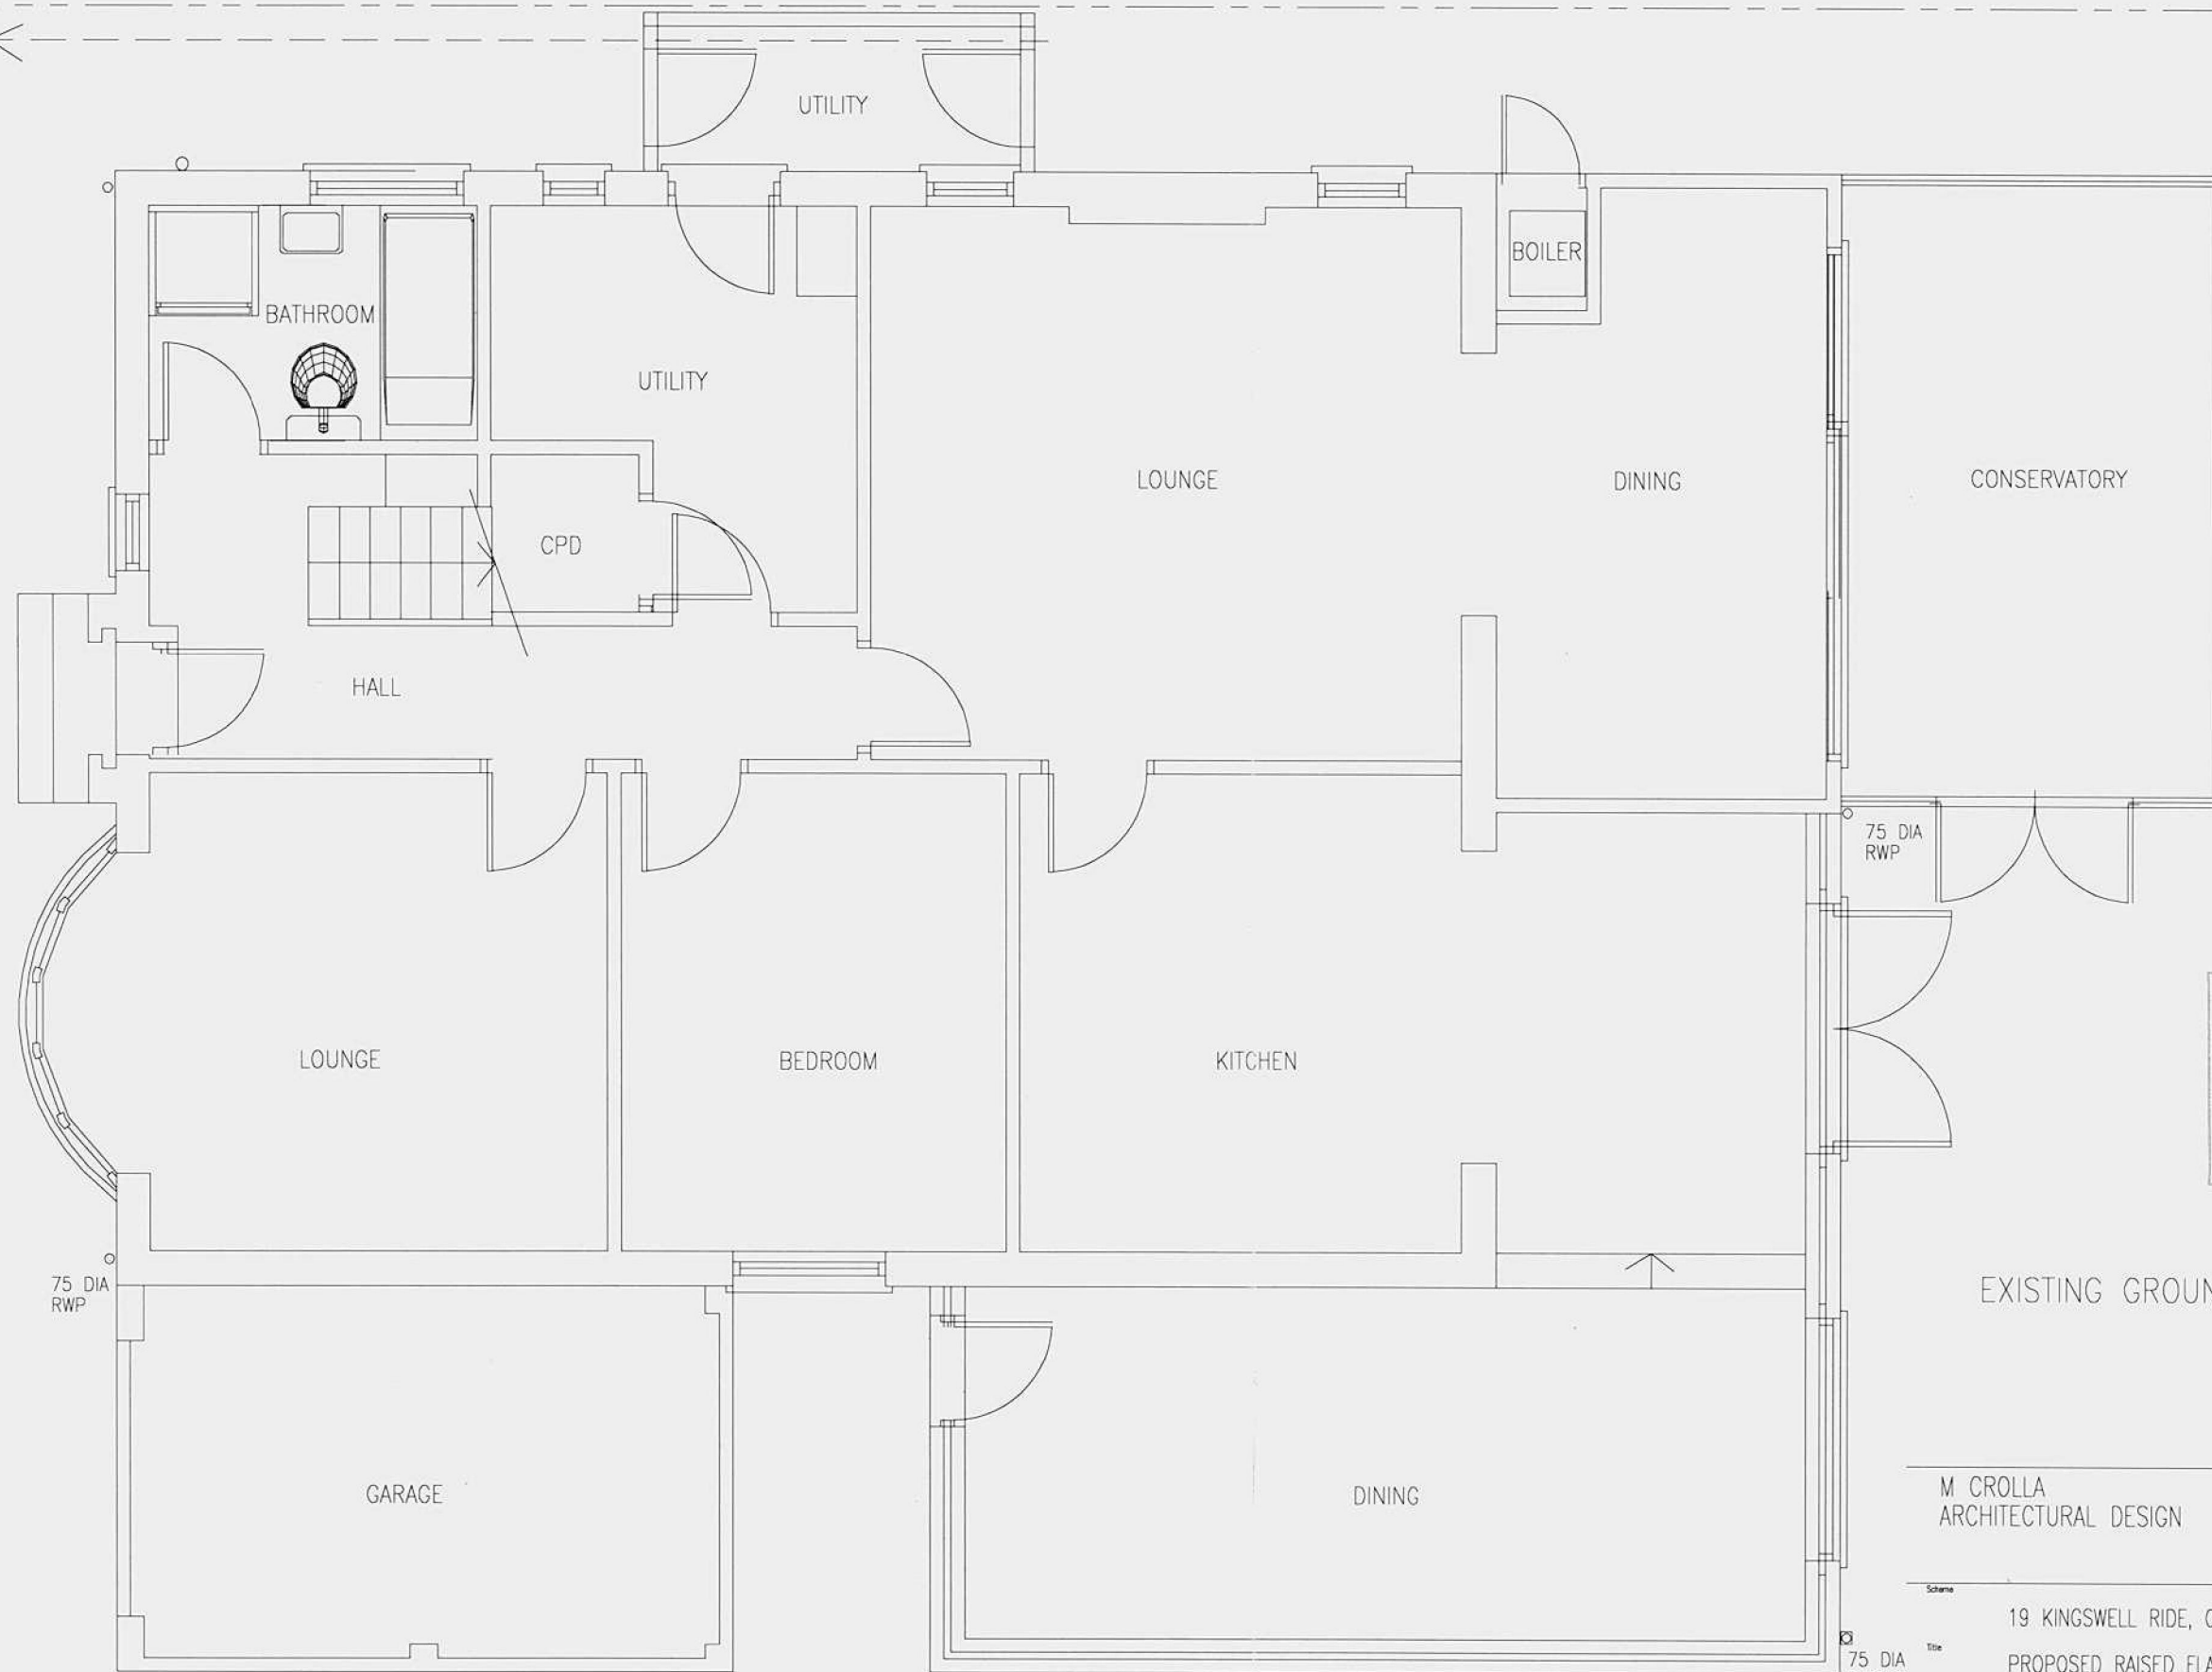

PLANNING  
DEPARTMENT  
OFFICE COPY

27 MAR 2007

07/0508 -

NO: '6

EXISTING GROUND FLOOR PLAN

M. CROLLA  
ARCHITECTURAL DESIGN

90 Central Avenue, Waltham Cross,  
Herts EN8 7JJ. Tel 01992 427083

19 KINGSWELL RIDE, CUFFLEY.


PROPOSED RAISED FLAT ROOF & INTERNAL  
ALTERATIONS

BOUNDARY

Scale	1:50	Drawn	1	Revision
Date	03/07	Revised		




EXISTING REAR ELEVATION

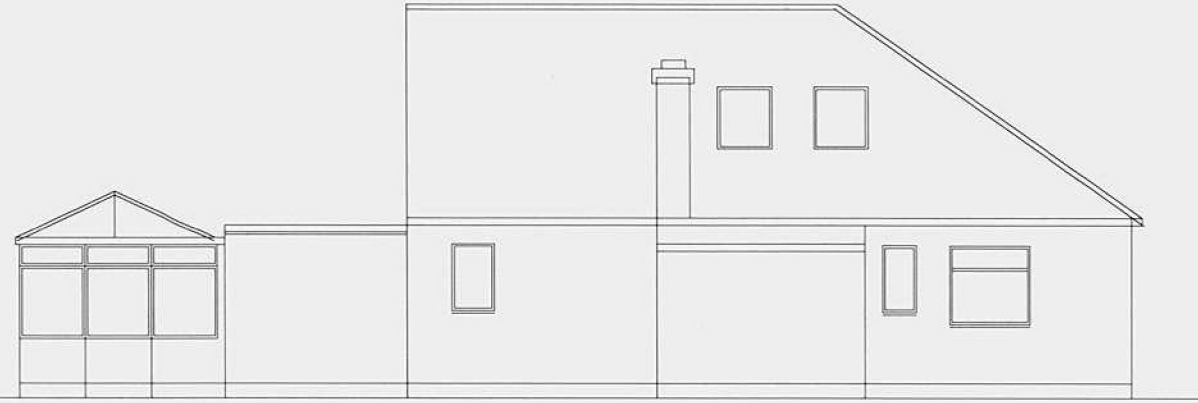

EXISTING SIDE ELEVATION




PROPOSED REAR ELEVATION

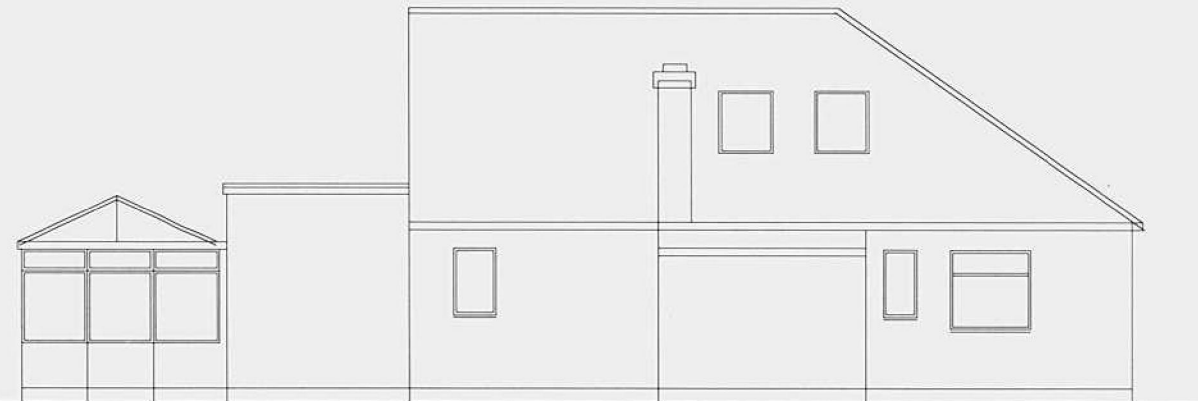

PROPOSED SIDE ELEVATION



SITE PLAN  
SCALE 1:1250

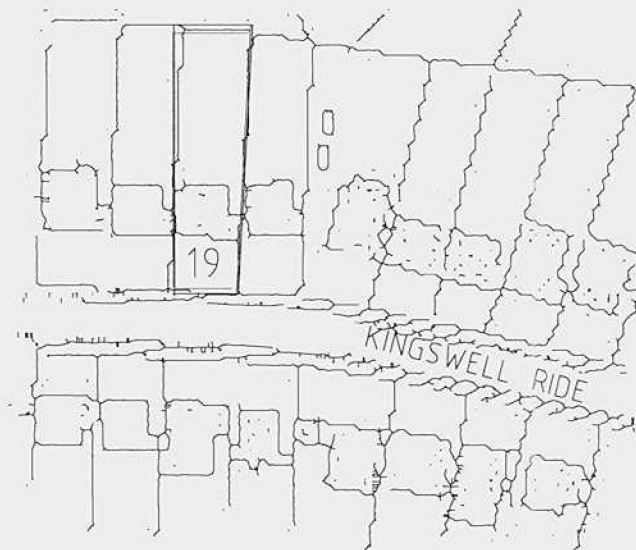

PLANNING  
DEPARTMENT  
OFFICE COPY  
  
27 MAR 2007  
  
07/0508 -  
NO: '6

M CROLLA  
ARCHITECTURAL DESIGN

90 Central Avenue, Waltham Cross,  
Herts EN8 7JJ. Tel 01992 427083

Scheme 19 KINGSWELL RIDE, CUFFLEY.			
Title PROPOSED RAISED FLAT ROOF & INTERNAL ALTERATIONS.			
Scale 1:100	Drawn	Drawing No. 3	Revision
Date 03/07	Revised		