


Notes:
 Do NOT scale from this drawing.
 Any discrepancies should be reported immediately.
 All dimensions should be checked on site prior to commencement of work.

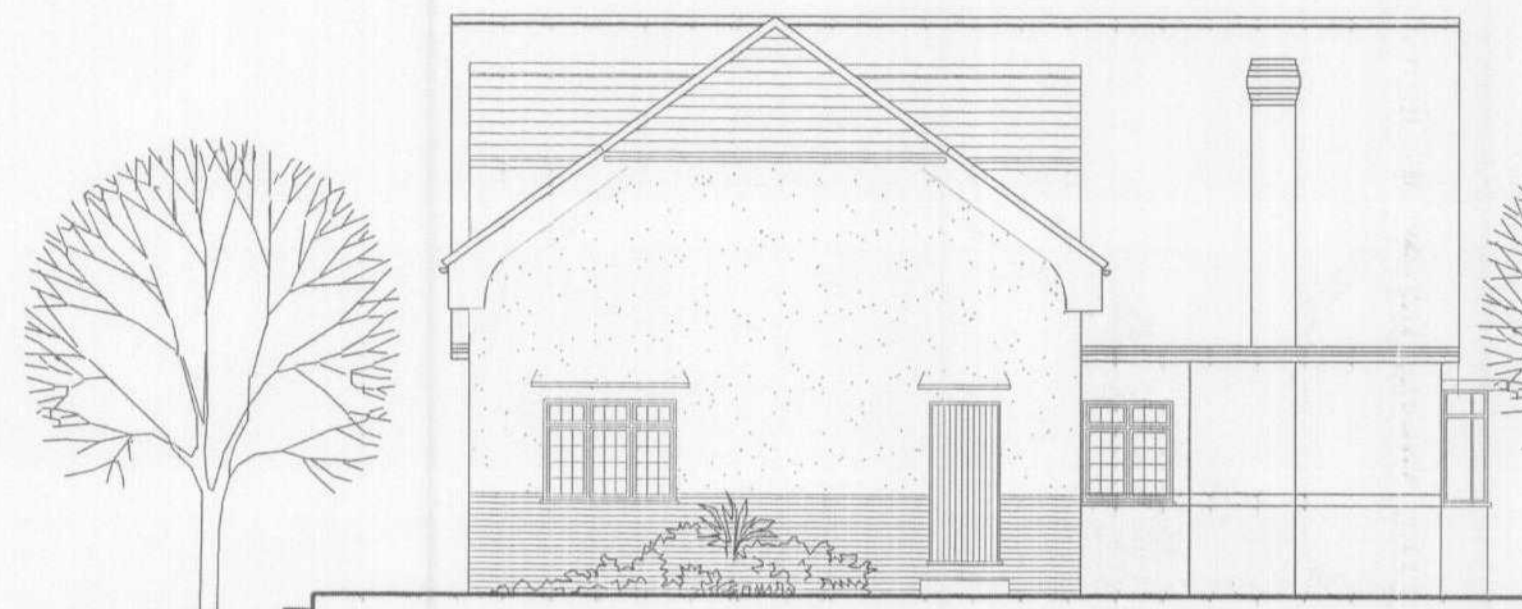

Side Elevation



Front Elevation



Side Elevation




Rear Elevation


roof tiles to match the existing
 brickwork / render to match the existing




Ground Floor Plan

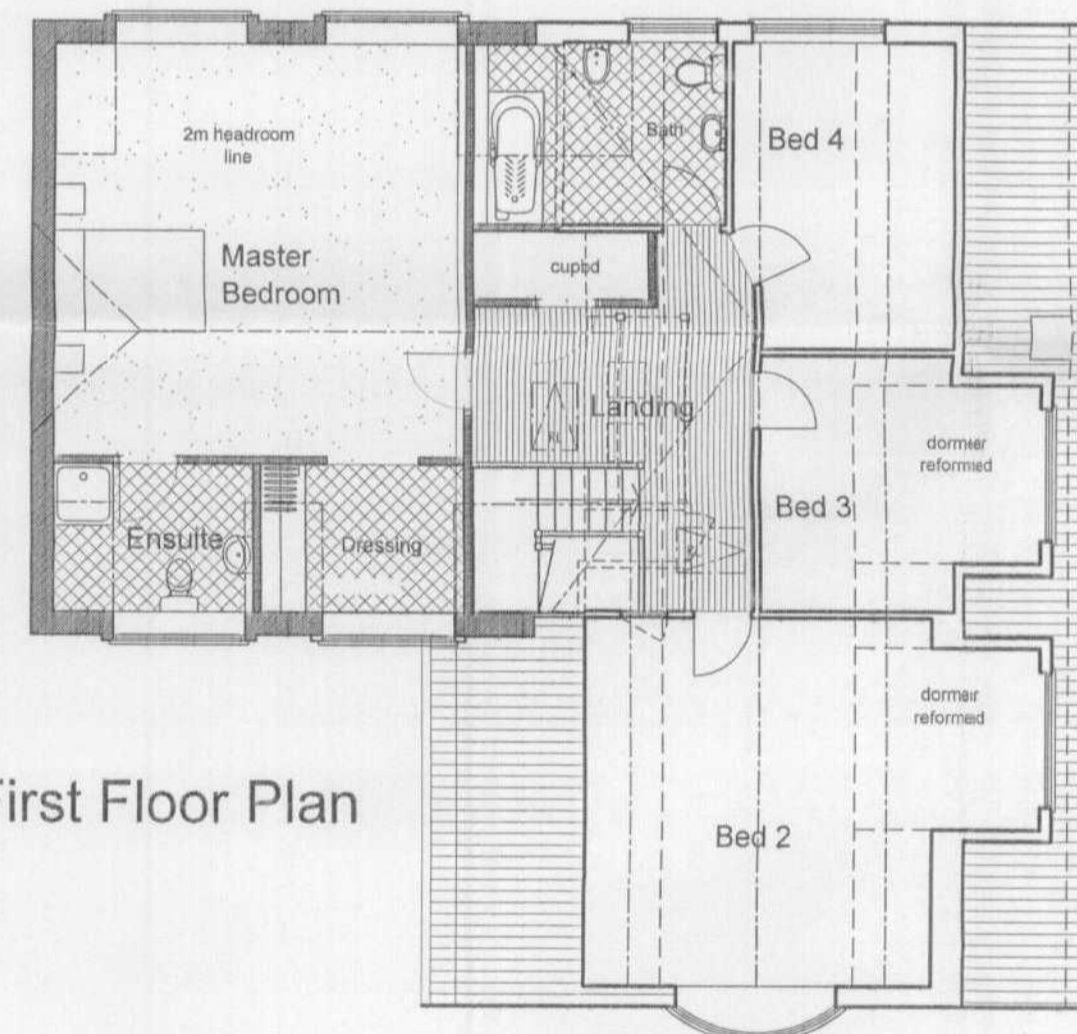

First Floor Plan

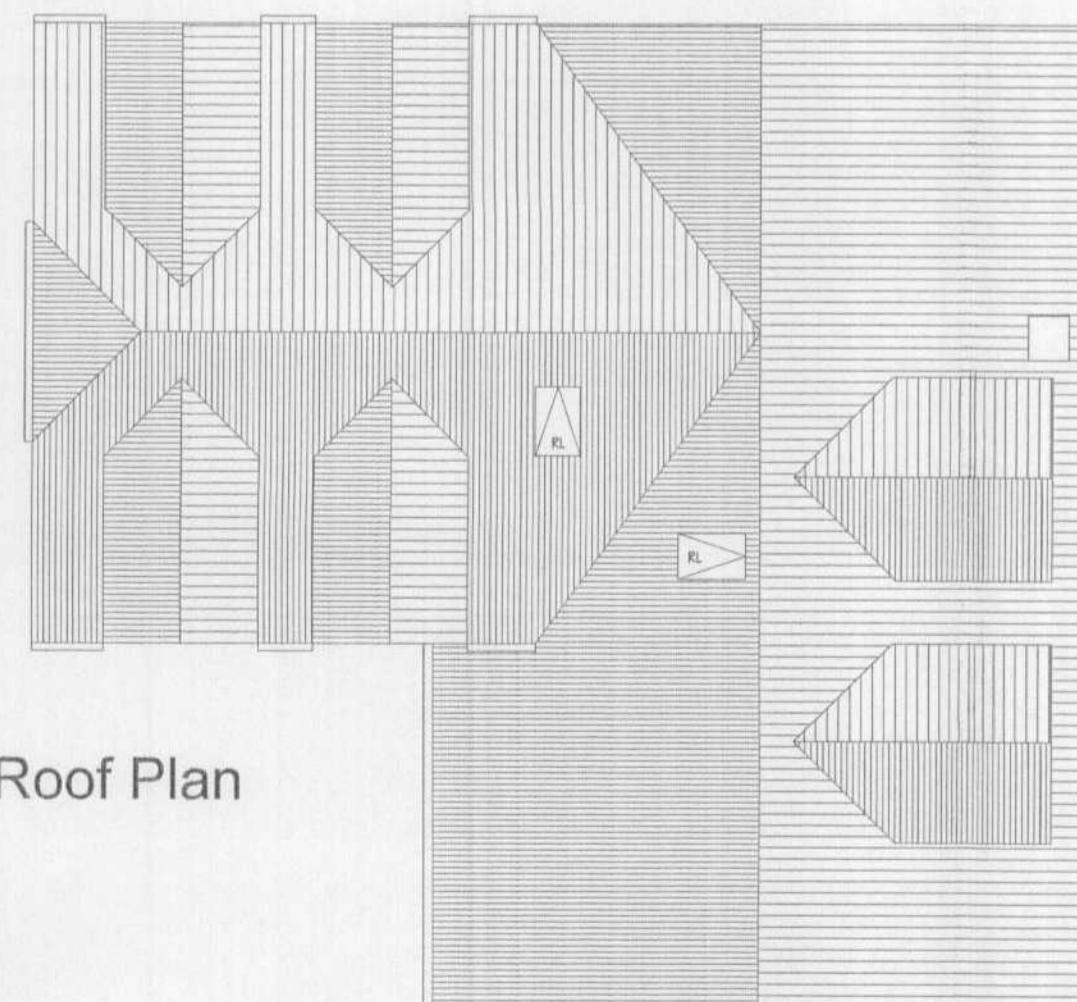

Roof Plan

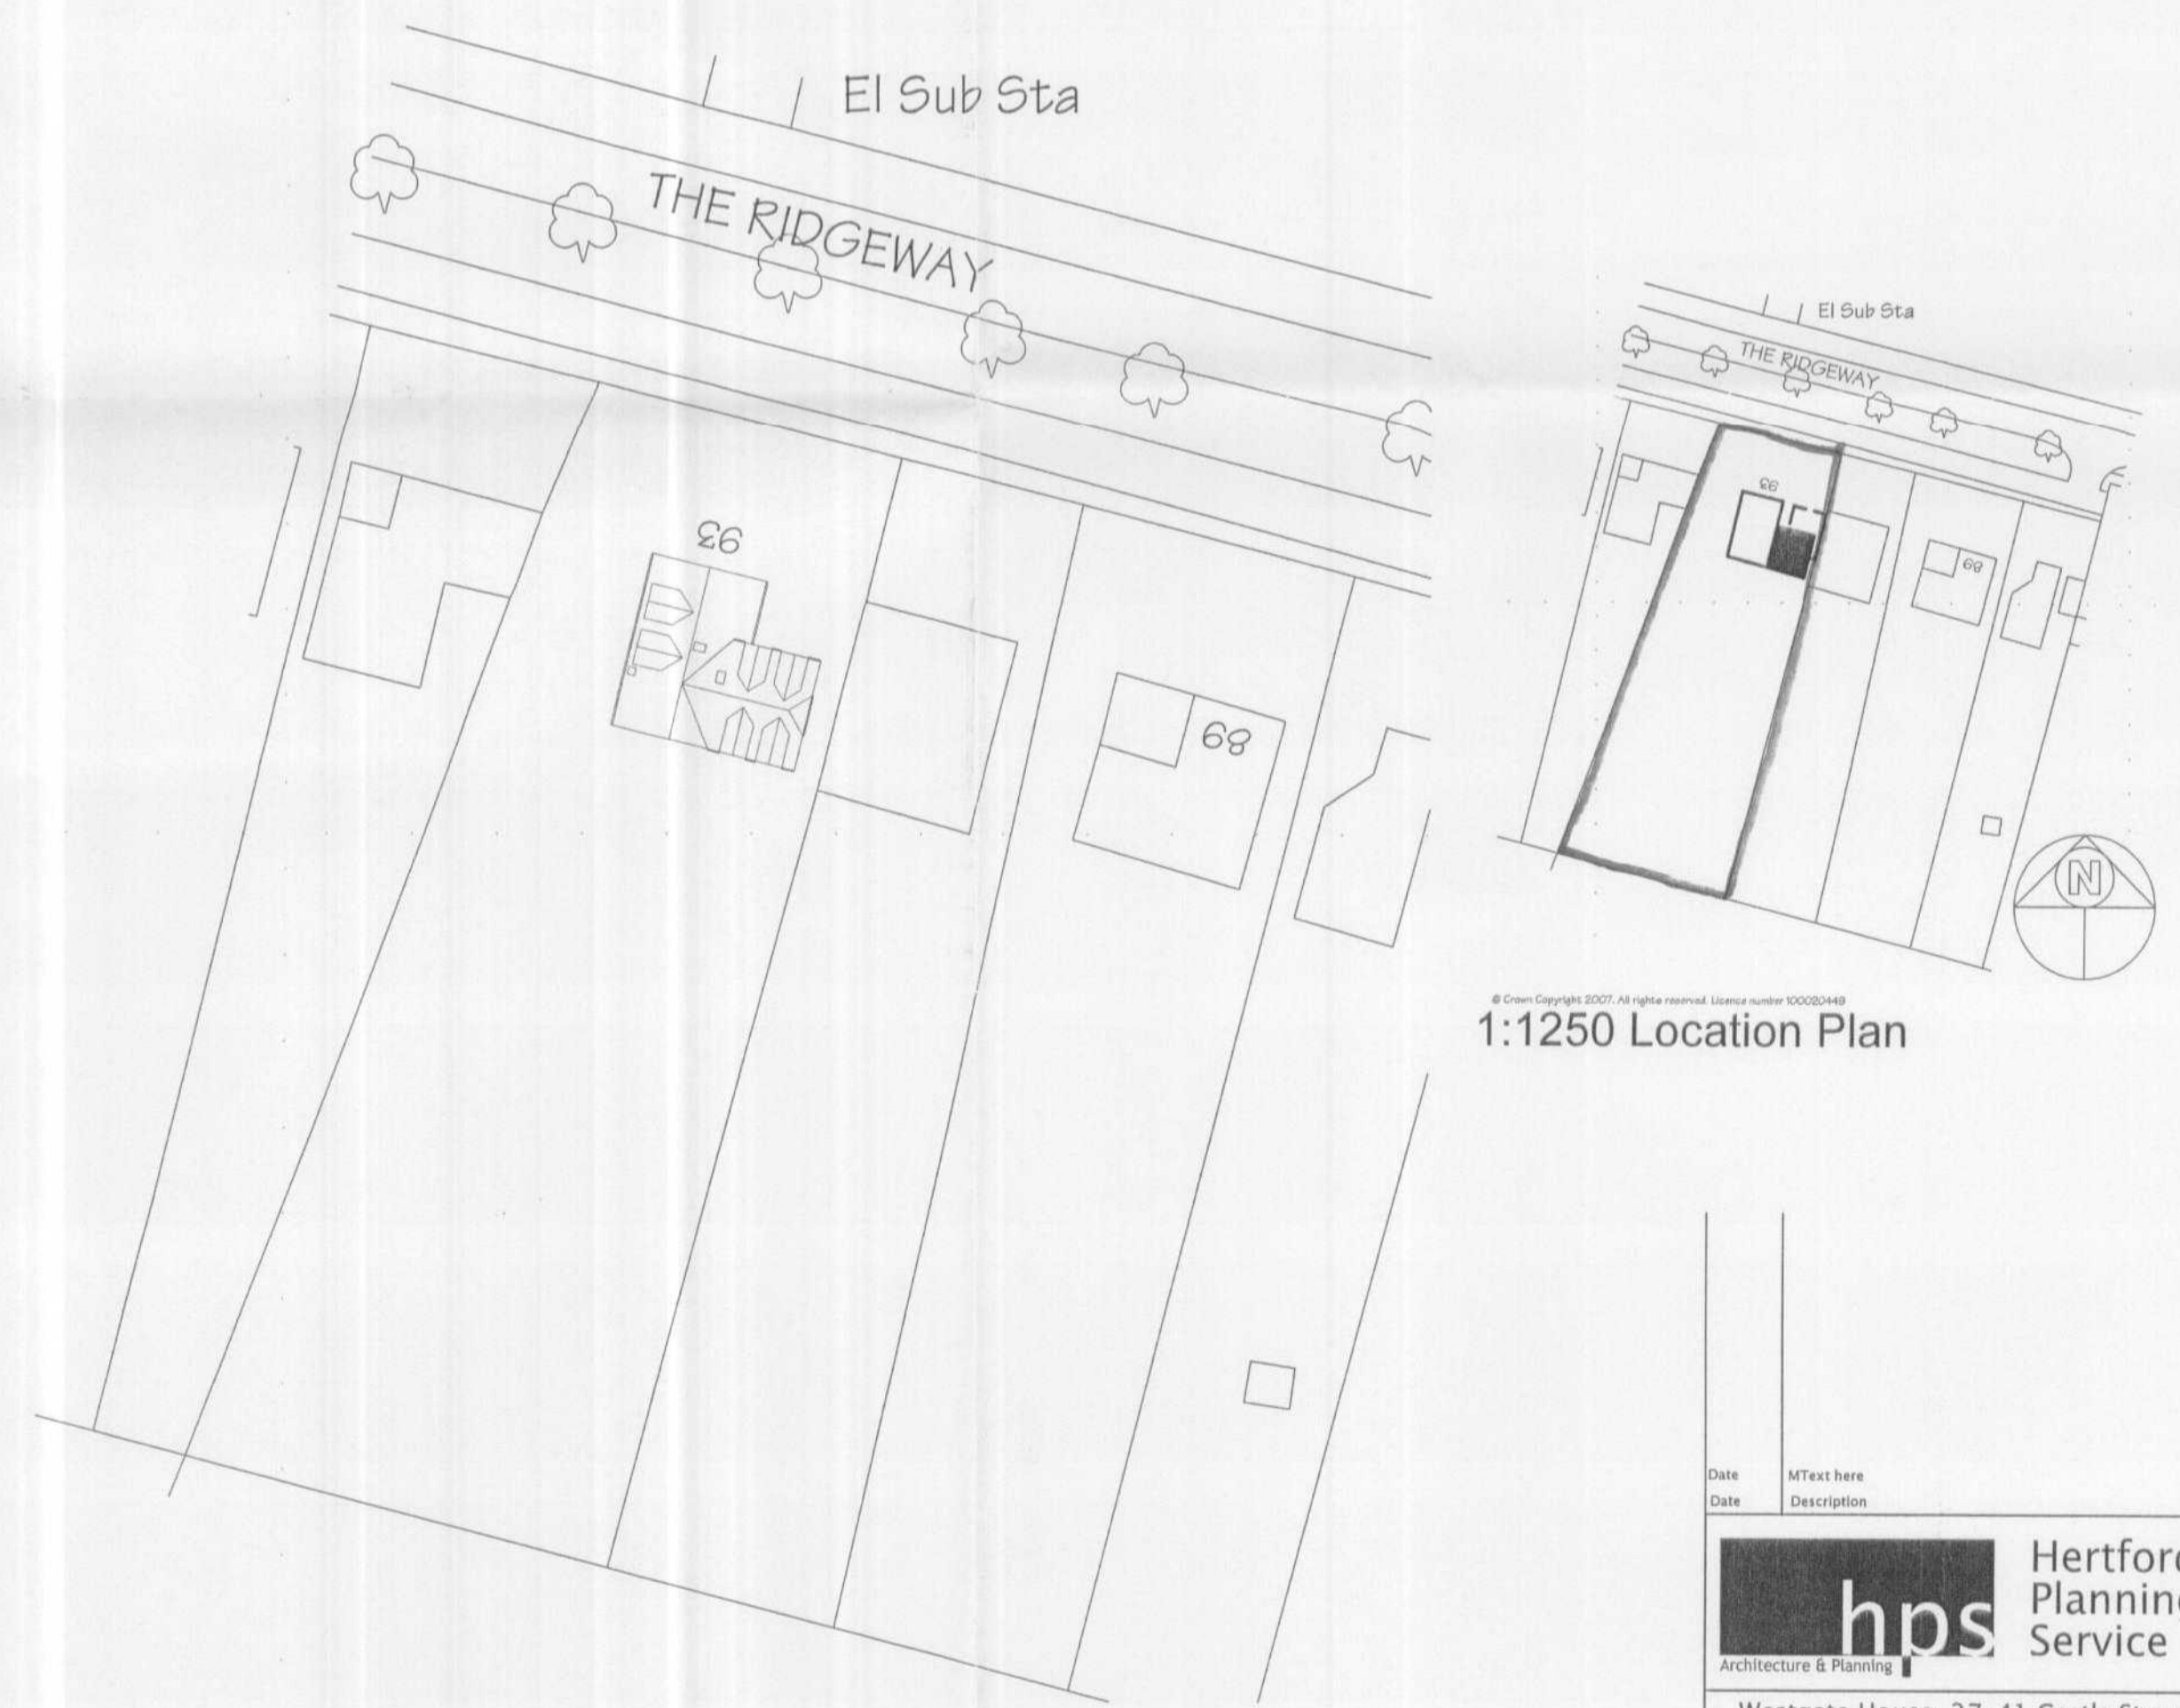

Site Plan 1;500

1:1250 Location Plan

PLANNING DEPARTMENT
 OFFICE COPY
 31 JUL 2007
 NO: 6 2007/139

Date: / / MText here: / Description: / Rev: /
hps Hertford Planning Service
 Architecture & Planning
 Westgate House, 37-41 Castle Street,
 Hertford, Herts SG14 1HH
 Tel: 01992 552173 Fax: 01992 587643
 Email: contact@hertfordplanning.co.uk

Project: 93 The Ridgeway Cuffley
 Drawing: Proposed Scheme Plans and Elevations
 Date: July 2007
 Scale: 1:100
 Drawn: mRn 8504/P/003 b