


north east elevation to flank

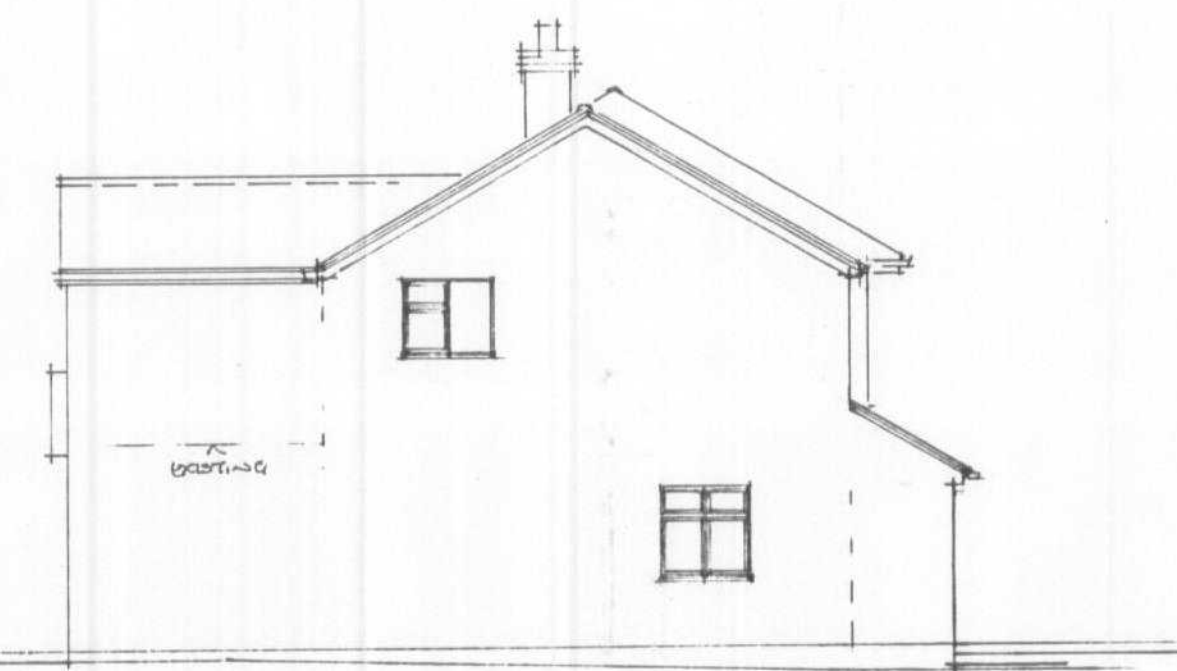

north west elevation to terrace and rear garden



north west elevation to flank




south east elevation to Bradgate frontage


NOTES: FINISH MATERIALS: ROOF TO BE APPROXIMATE COLOR TILES AS EXISTING
 UNLESS OTHERWISE SPECIFIED TO BE COLOR WASHED CONCRETE / LIMED RENDER.




location plan SCALE 1:1250

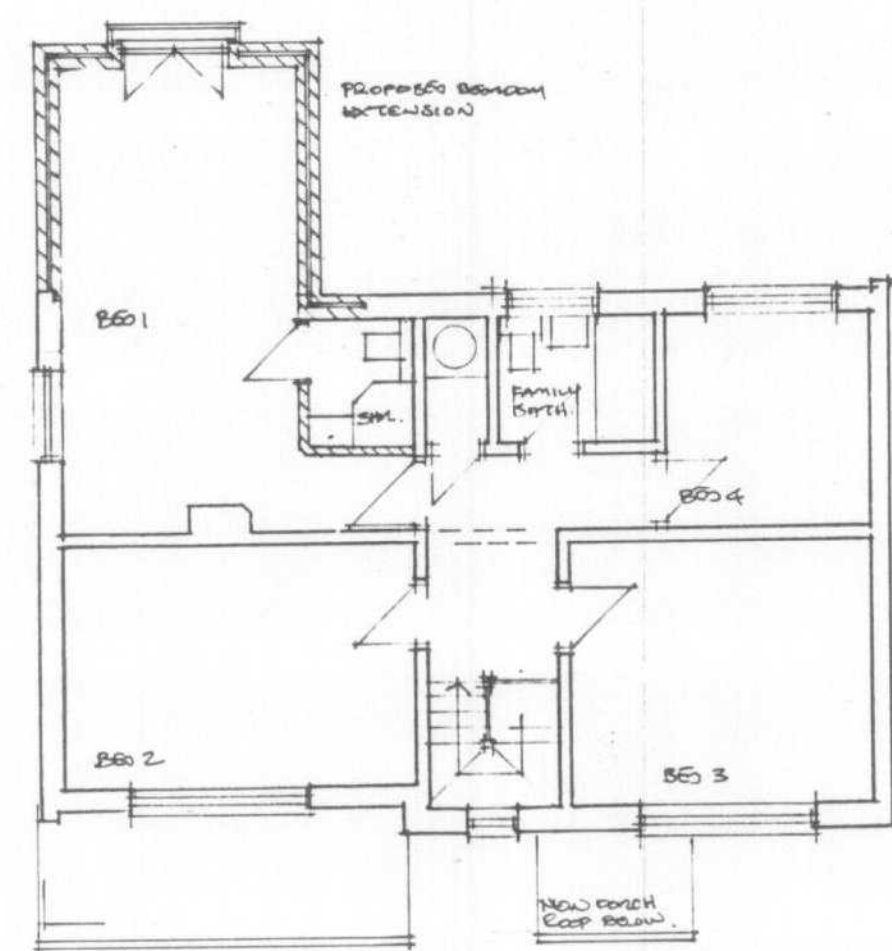


first floor

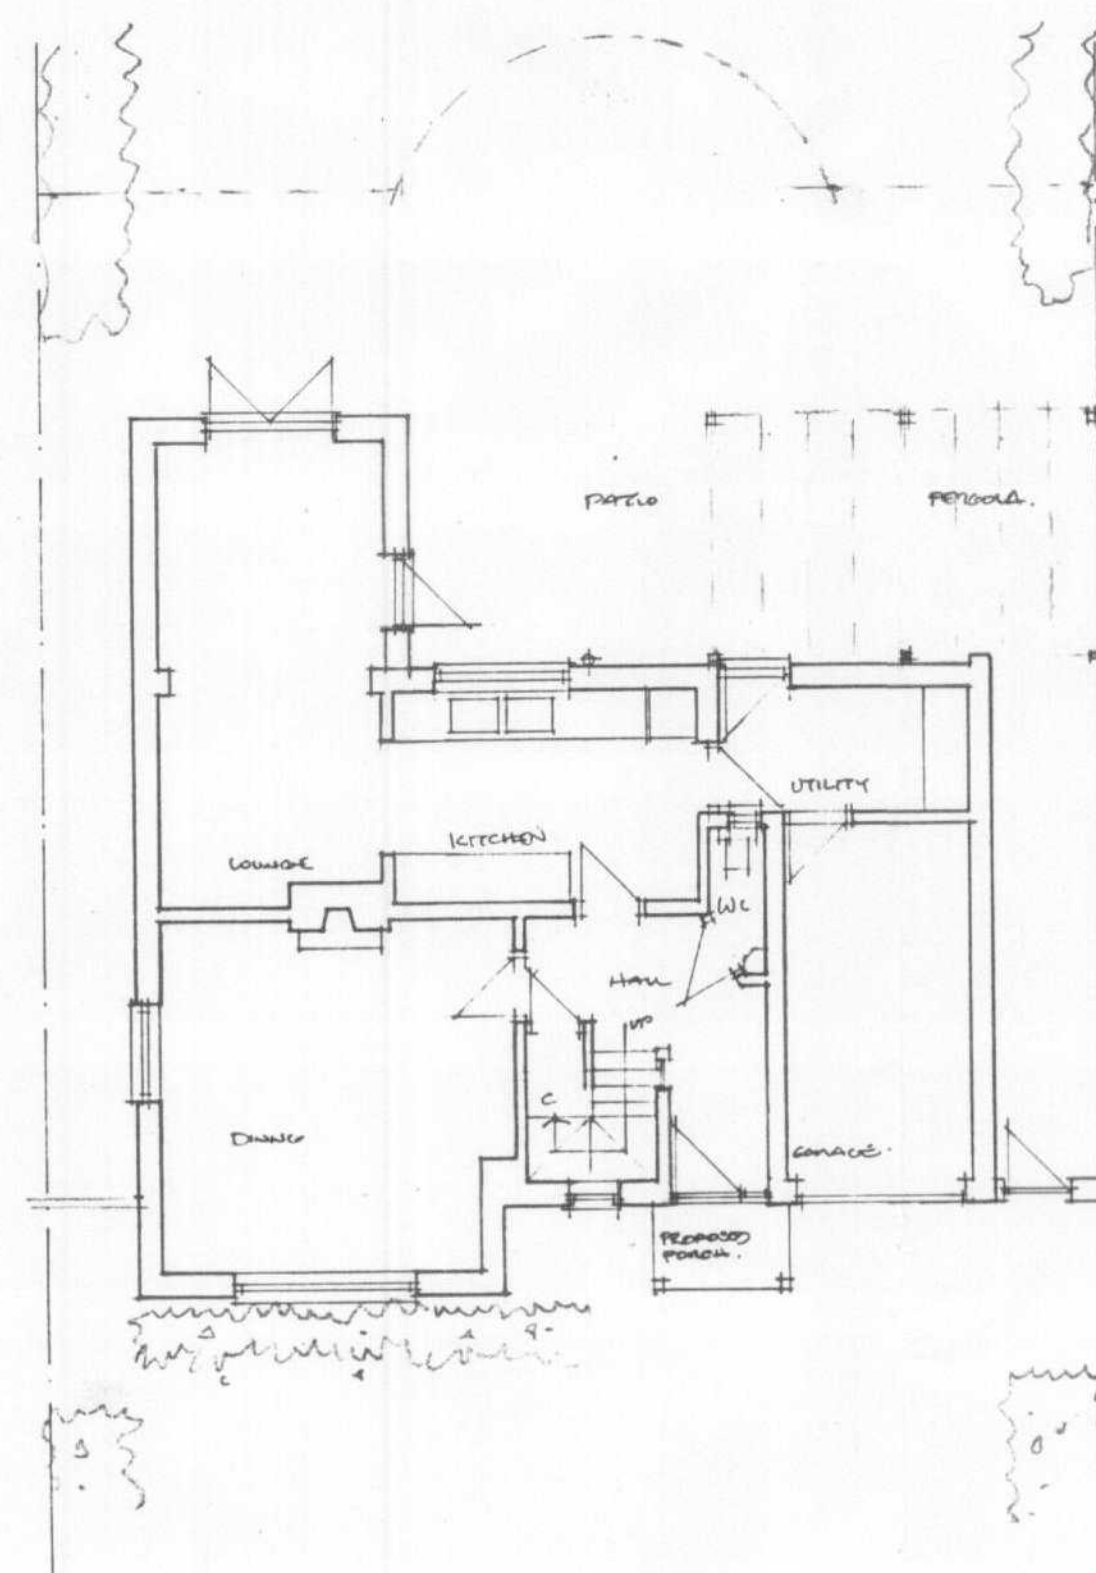

ground floor

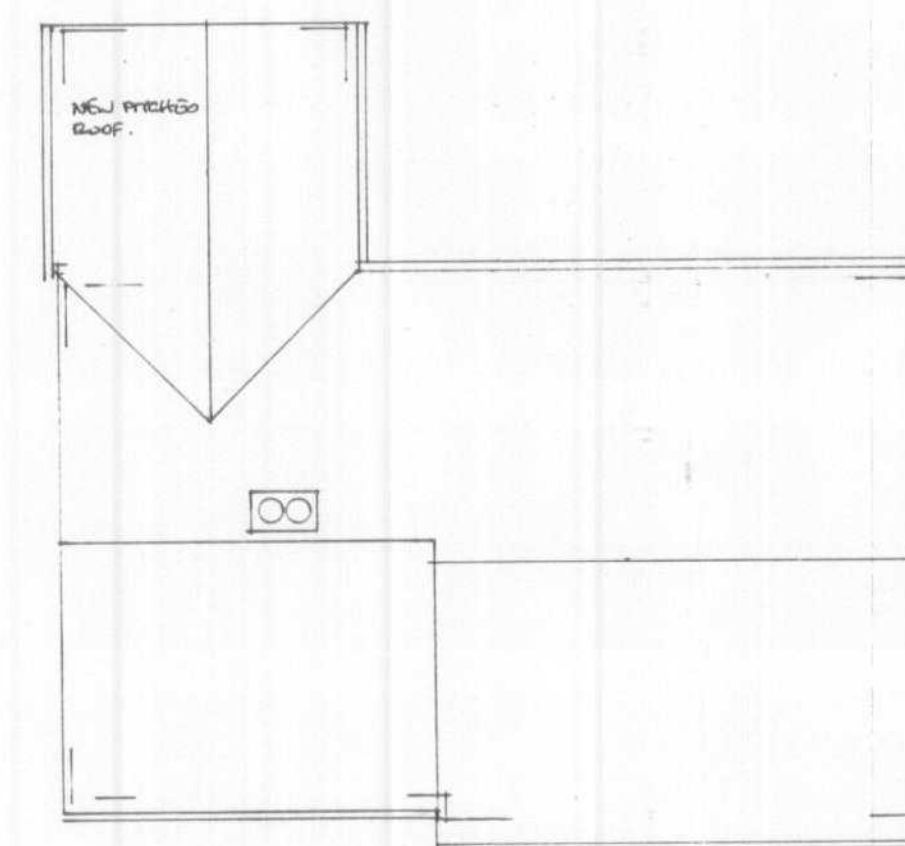

roof

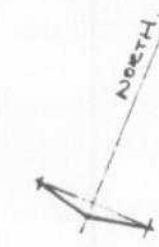

PLANNING DEPARTMENT
 03 JUL 2007
 NO: 56 2007/1006 LF

REVISION A: MAY 2007 SMALL UPDATES TO CLIENTS REQUIREMENTS.

PROJECT
 28 Bradgate
 Cuffley
 Herts

DRAWING TITLE
 Proposed extensions to
 existing detached house

JOB No.	DRAWING No.	REVISION
933	02	▲
DATE	DRAWN	SCALE
FEB 2007	T. ELLIOTT	1:1250 1:1250
DAVID E MORGAN ARCHITECT ARCHITECTURE PLANNING LANDSCAPE		
STUDIO THE LAURELS MILL GREEN HERTS AL9 5NZ	T 01707 275999 F 01707 275999 E d.morgan.riba@btclick.com	