



NO. NOTES:  
 THE CONTRACTOR MUST VERIFY THE DIMENSIONS AT THE SITE BEFORE COMMENCING ANY WORK OR PREPARING ANY SHOP DRAWINGS.



FRONT ELEVATION FACING S-W  
 AS PROPOSED

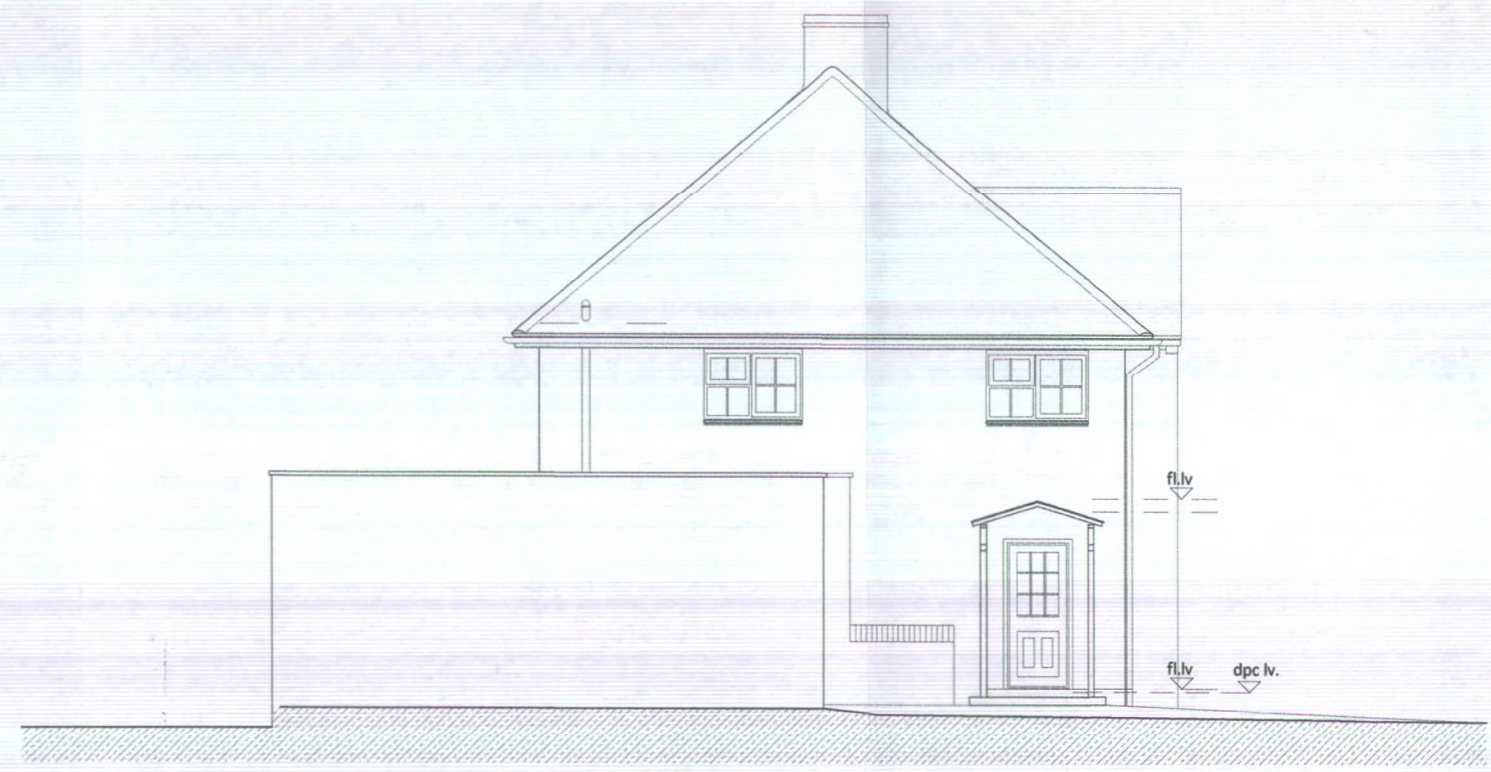

SIDE ELEVATION FACING N-W  
 AS PROPOSED

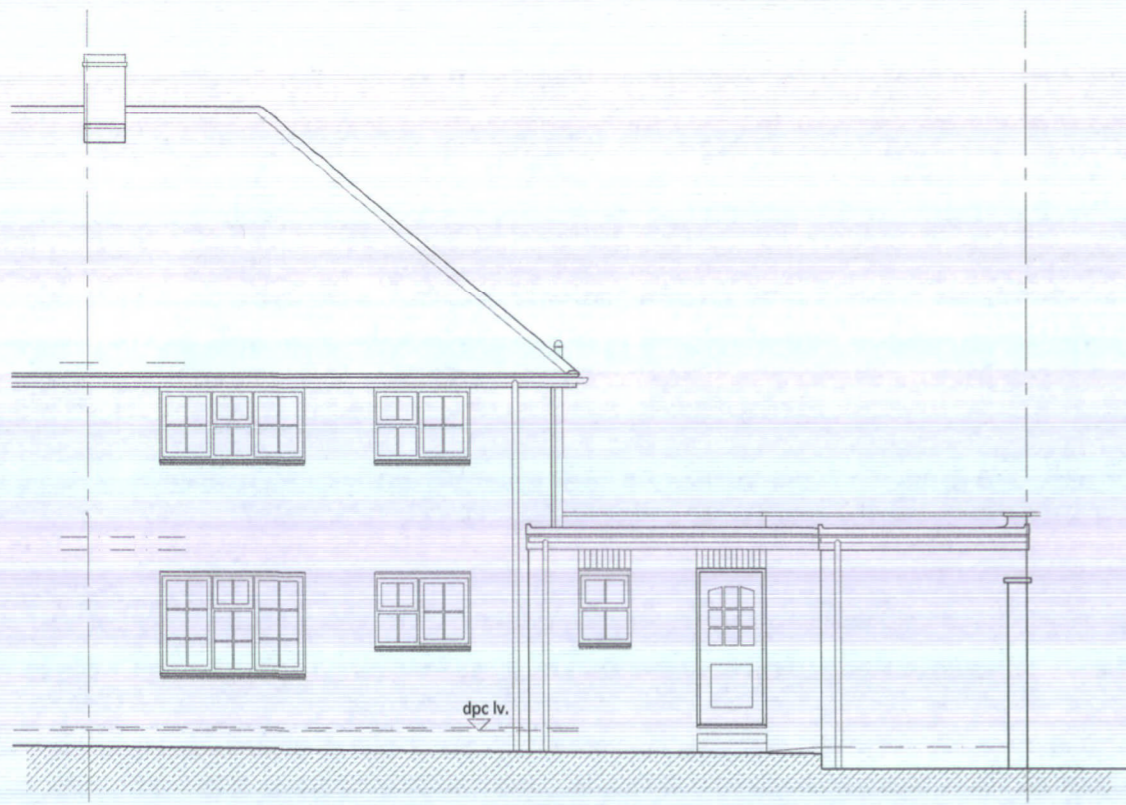

REAR ELEVATION FACING N-E  
 AS PROPOSED

Planning and Estate Management  
 application drawings prepared

STUDIO C ARCHITECTS LIMITED  
 13 WALKERN ROAD  
 WATTON AT STONE  
 HERTFORDSHIRE  
 SG14 3RQ  
 TEL: 01920 413302  
 WEB: www.studio-c-architects.com  
 EMAIL: sa@studio-c-architects.com


PLANNING

JOB TITLE  
 Mr W. Hayes  
 Home Extension Project  
 181 Parkway, Welwyn Garden City, Herts AL8 6JA

DRAWING  
 PROPOSED ELEVATIONS

FRONT, REAR & SIDE ELEVATIONS

SCALE	DRAWN BY	CHECKED BY	DATE
1:100 @ A3	sjlc	Jc	Jan '15
NUMBER	REV	DATE	BY
2014-78-P 411	-	-	-

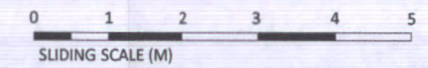

Issue 01/2015 (Rev 001) 181 Parkway, Welwyn Garden City Herts SG14 3RQ