



NO NOTES:
 THE CONTRACTOR MUST VERIFY THE DIMENSIONS AT
 THE SITE BEFORE COMMENCING ANY WORK OR
 PREPARING ANY SHOP DRAWINGS.



FRONT ELEVATION FACING S-W
 AS PROPOSED

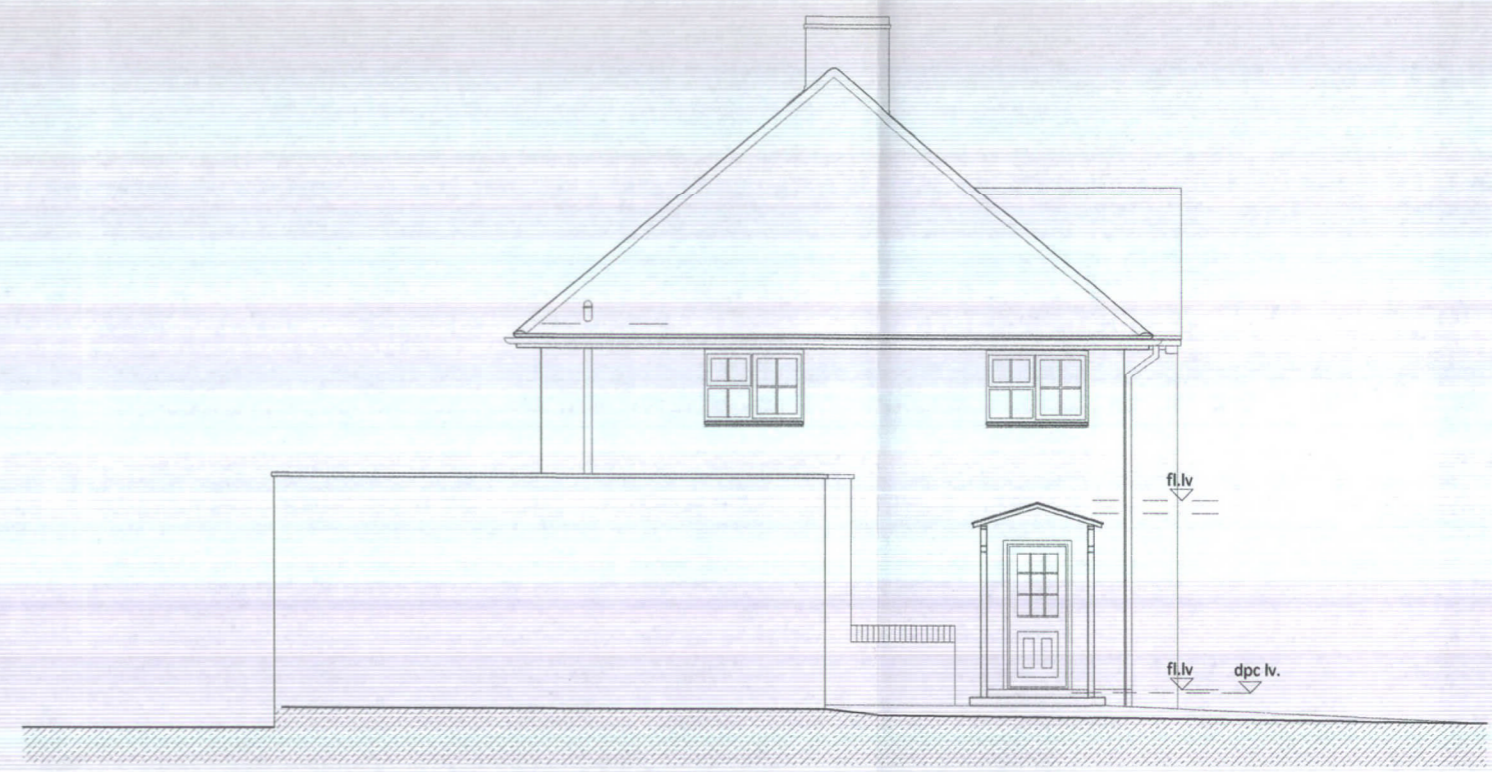

SIDE ELEVATION FACING N-W
 AS PROPOSED

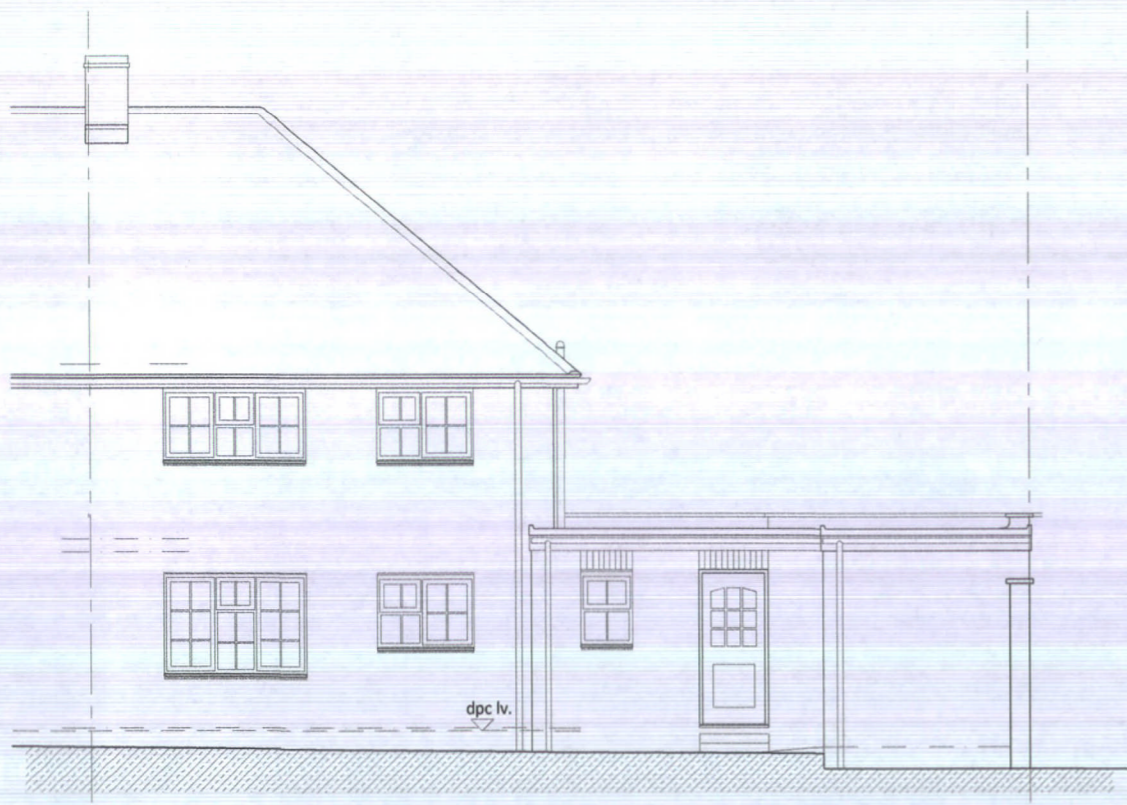

REAR ELEVATION FACING N-E
 AS PROPOSED

Planning and Estate Management
 application drawings prepared

NO	REVISION	DATE	INT.	CHK
30.01.15			sc	jc

STUDIO C ARCHITECTS LIMITED
 15 WALKERN ROAD
 WATTON-AT-STONE
 HERTFORDSHIRE
 SG14 3RG
 TEL: 01920 413302
 WEB: www.studio-c-architects.com
 EMAIL: sarahougill@studio-c-architects.com


PLANNING

JOB TITLE
Mr W. Hayes
 Home Extension Project
 181 Parkway, Welwyn Garden City, Herts AL8 6JA

DRAWING
PROPOSED ELEVATIONS

FRONT, REAR & SIDE ELEVATIONS

SCALE	DRAWN BY	CHECKED BY	DATE
1:100 @ A3	sjlc	jc	Jan '15
NUMBER	REV	REV	REV
2014-78-P 411			

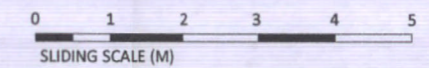

STUDIO C ARCHITECTS LIMITED 2014-15 100 Parkway, Welwyn Garden City, Herts AL8 6JA