



NO. NOTES:
 THE CONTRACTOR MUST VERIFY THE DIMENSIONS AT THE SITE BEFORE COMMENCING ANY WORK OR PREPARING ANY SHOP DRAWINGS.

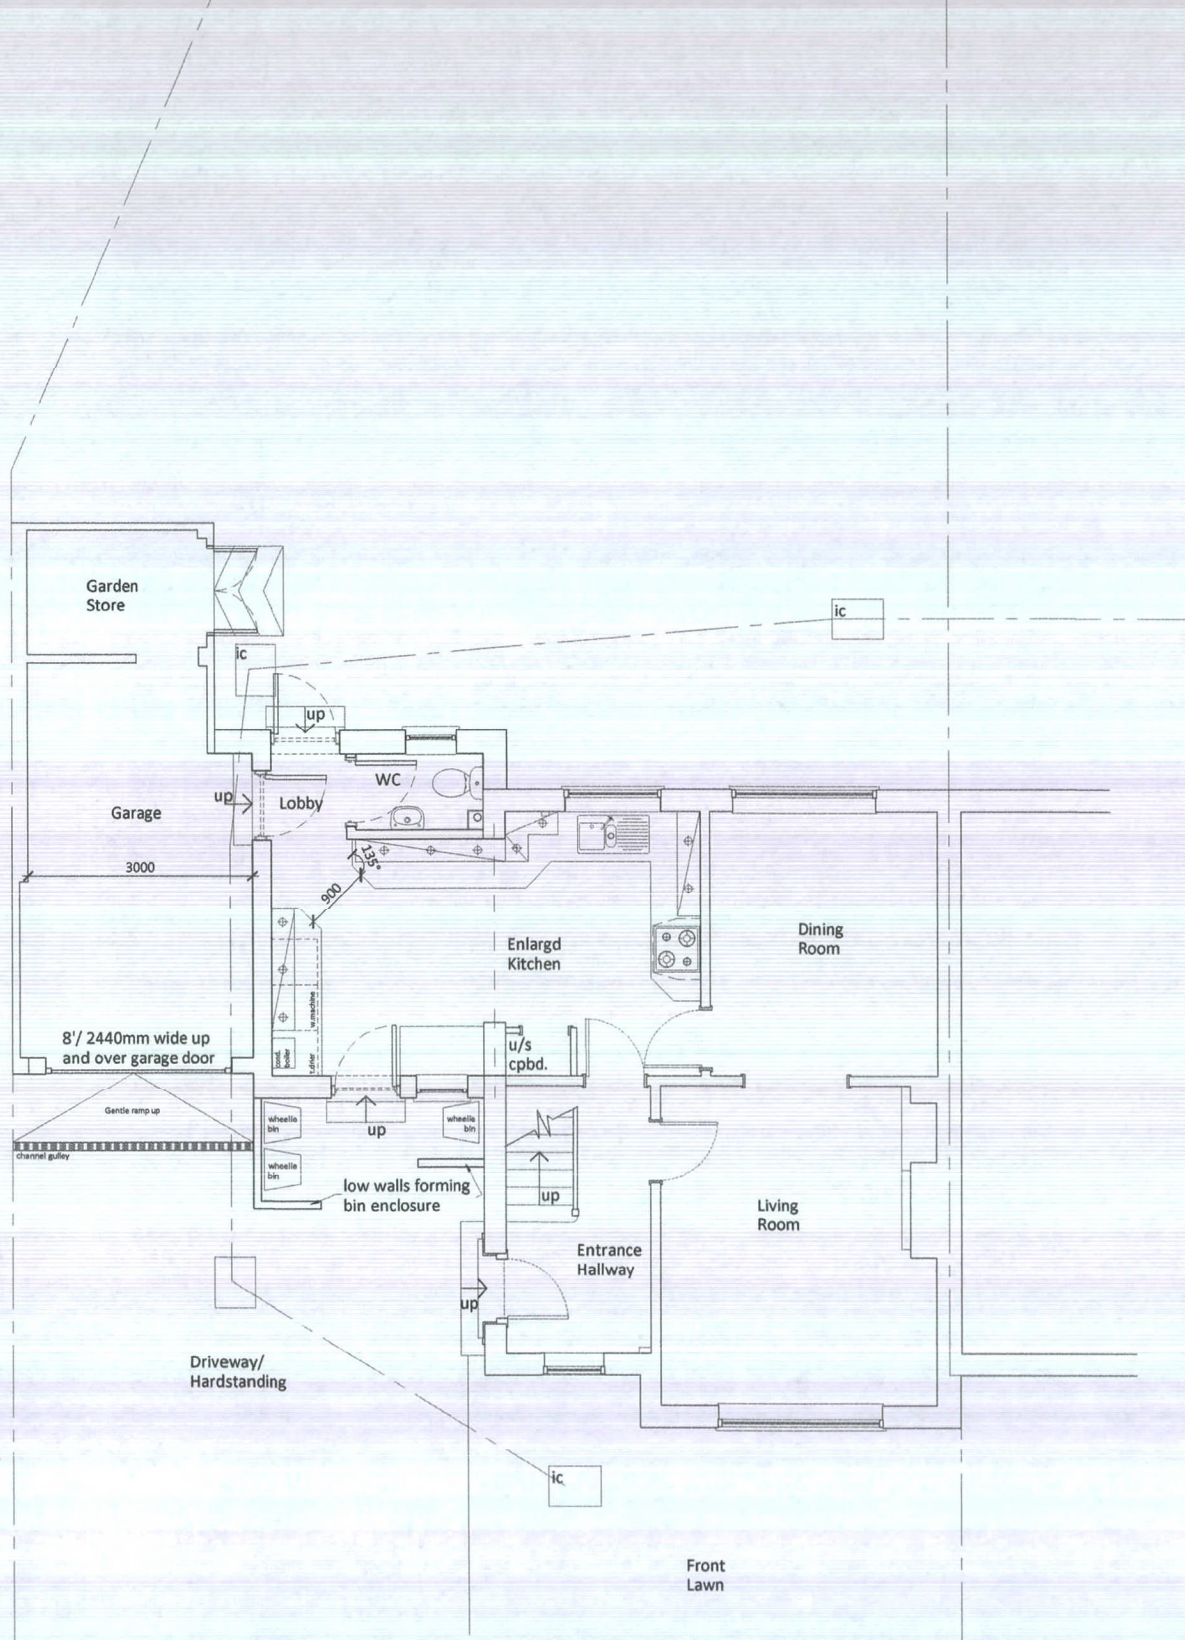

GROUND FLOOR PLAN
 AS PROPOSED

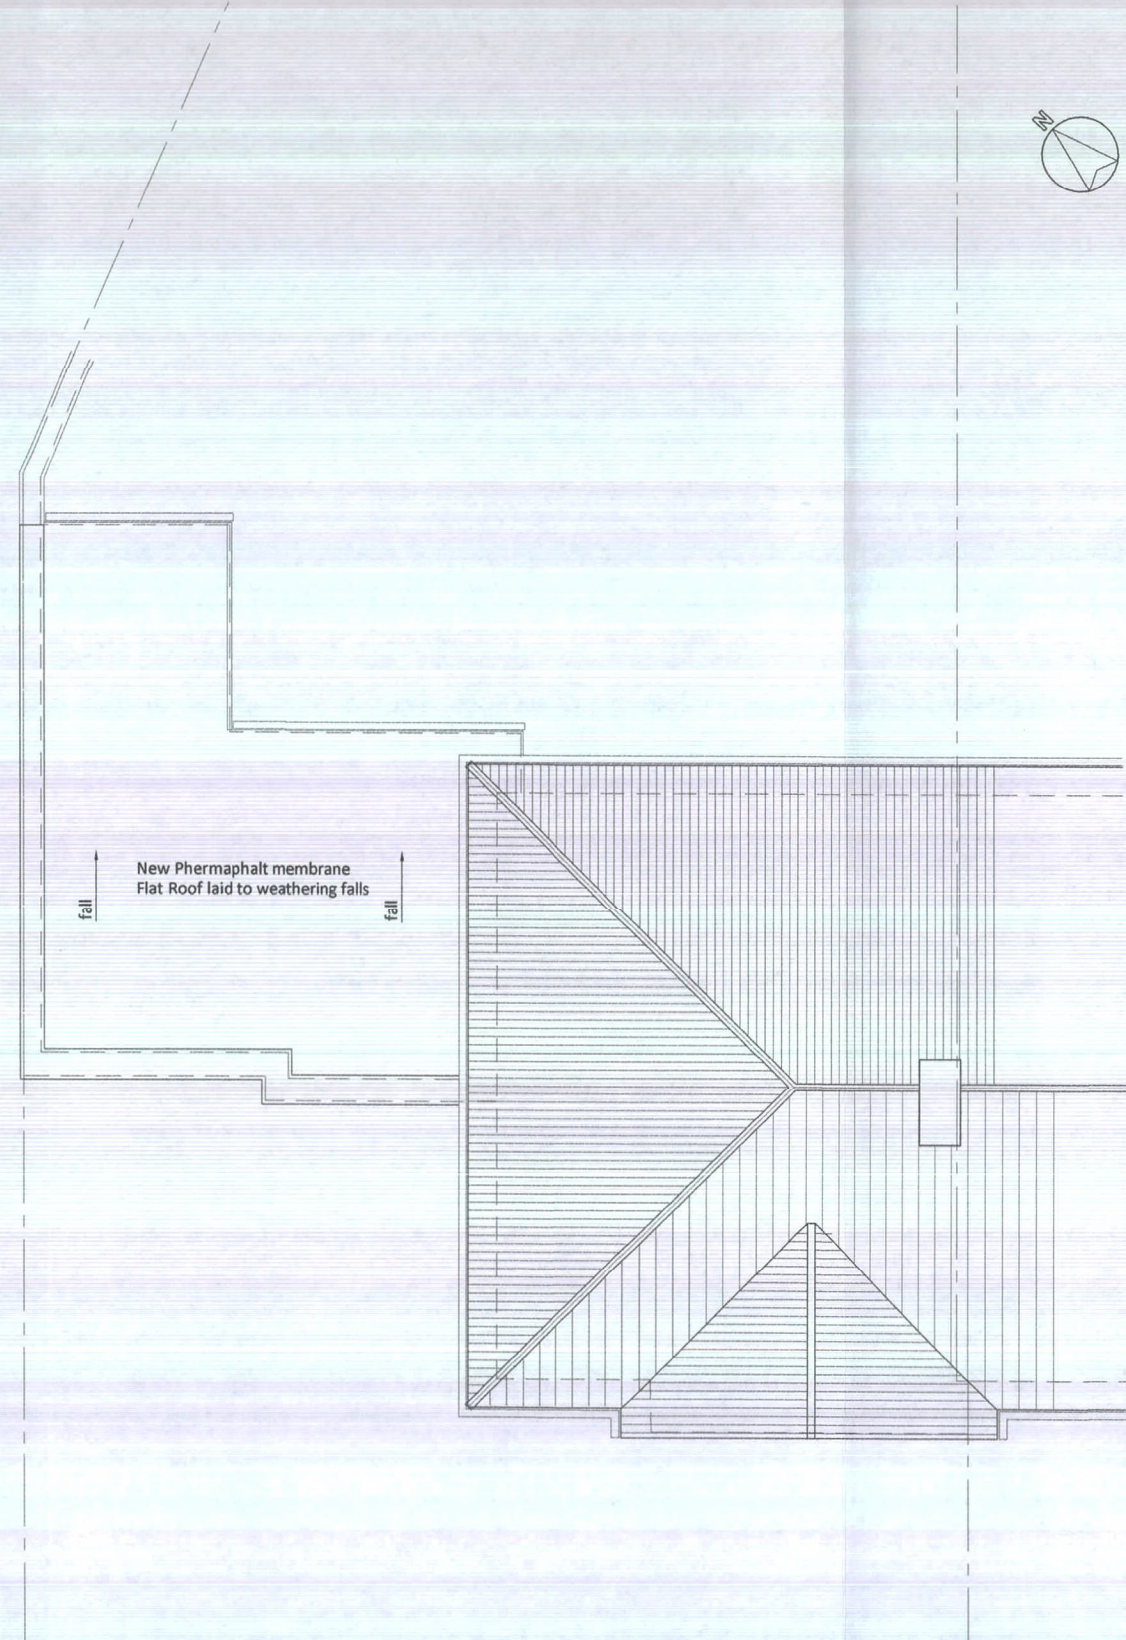

ROOF PLAN
 AS PROPOSED

Planning and Estate Management
 application drawings prepared

NO. REVISION DATE INT. CHK

STUDIO C ARCHITECTS LIMITED
 15 WALKER ROAD
 WATTON AT STONE
 HERTFORDSHIRE
 SG14 3RQ
 TEL: 01920 413302
 WEB: www.studio-c-architects.com
 EMAIL: sarah@studio-c-architects.com


PLANNING

JOB TITLE
 Mr W. Hayes
 Home Extension Project
 181 Parkway, Welwyn Garden City, Herts AL8 6JA

DRAWING
 PROPOSED PLANS

GROUND FLOOR & ROOF PLAN

SCALE	DRAWN BY	CHECKED BY	DATE
1:100 @ A3	jc	sjlc	Jan '15
NUMBER	REV	DATE	BY
2014-78-P 401	-	-	-

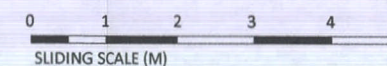

© 2014 Studio C Architects Limited. All rights reserved. This drawing is the property of Studio C Architects Limited and is not to be reproduced without the written consent of Studio C Architects Limited.