



**PROPOSED GROUND FLOOR PLAN**  
GIA: 132.3m<sup>2</sup>

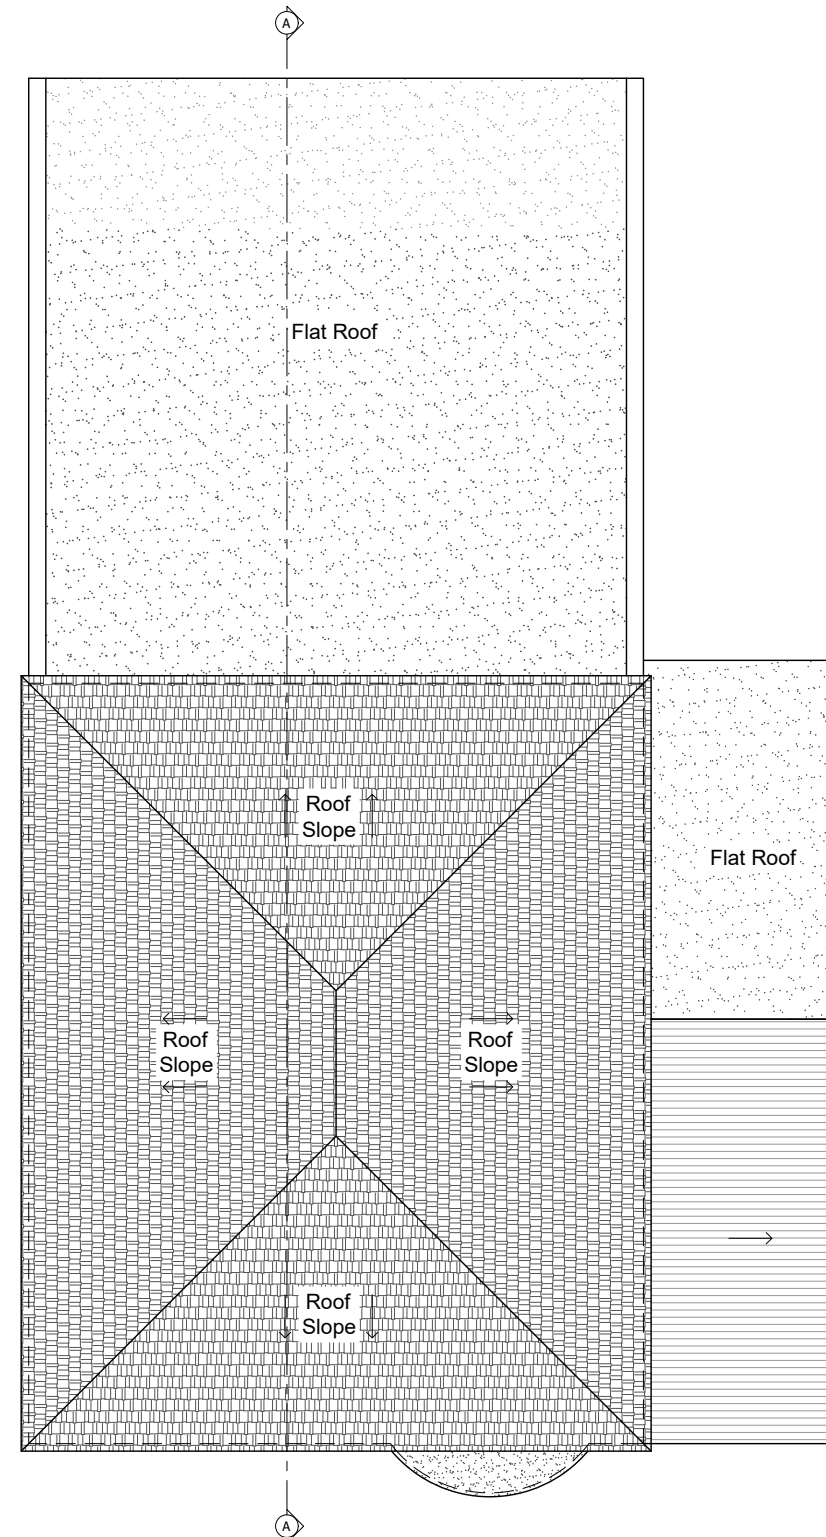


**PROPOSED ROOF PLAN**

- Notes
- 1- This drawing is not for construction
  - 2- All dimensions are in millimeters
  - 3- This drawing is prepared solely for design and planning submission purposes. It is not intended or suitable for either Building Regulations or Construction purposes and should not be used for such
  - 4- All dimensions are to be checked on site and the Architect is to be informed of any discrepancies before construction commences
  - 5- All references to drawings refer to current revision of that drawing
  - 6- The Copyright of this drawing belongs to Architectural Design Point Limited.

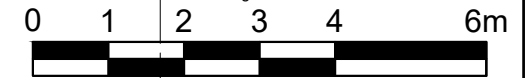

scale 1:100

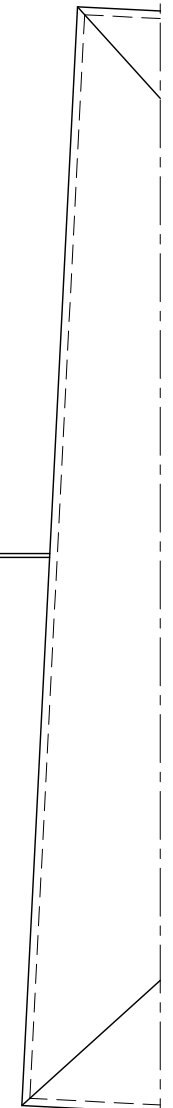

Rev.	Date	Revisions
<b>FOR PLANNING</b>		
<b>ARCHITECTURAL DESIGN POINT</b>		
8-10 Silver Street, Enfield, EN1 3ED Office: 0208 367 7479 Tel: 0796 029 9656 Email: info@adplondon.co.uk		
Client Mr Akif Okur		Project 35 Northaw Road East, Cuffley, EN6 4LU
Scale 1/100@A3	Date 09/2021	
Drawn By I.C	Checked By H.C	
Project No. 210128-01	Drawing No. A105	Revision -
Drawing title <b>Proposed Floor Plan</b>		